


SOUND WALL SECTION NO.1

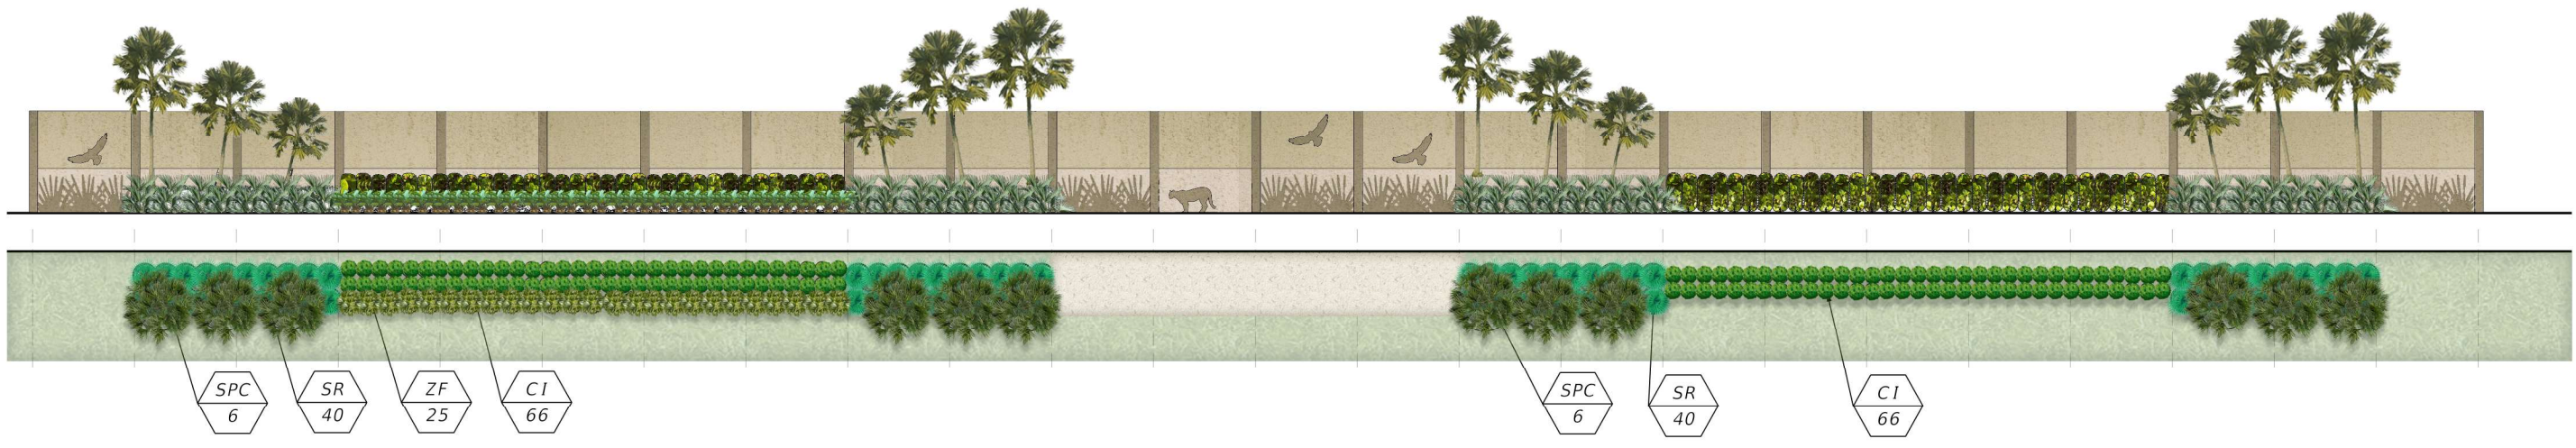

SOUND WALL SECTION NO.2



SOUND WALL PLANTING OPTIONS

*I-75 FROM SR 822 SHERIDAN TO I-595
 CONCEPTUAL LANDSCAPE RENDERINGS
 FPID NO. 441319-1-52-01*