


LEGEND:

- PROPOSED MILLING AND RESURFACING
- PROPOSED SHOULDER
- PROPOSED SIDEWALK
- UPGRADED BUS LANDING PADS

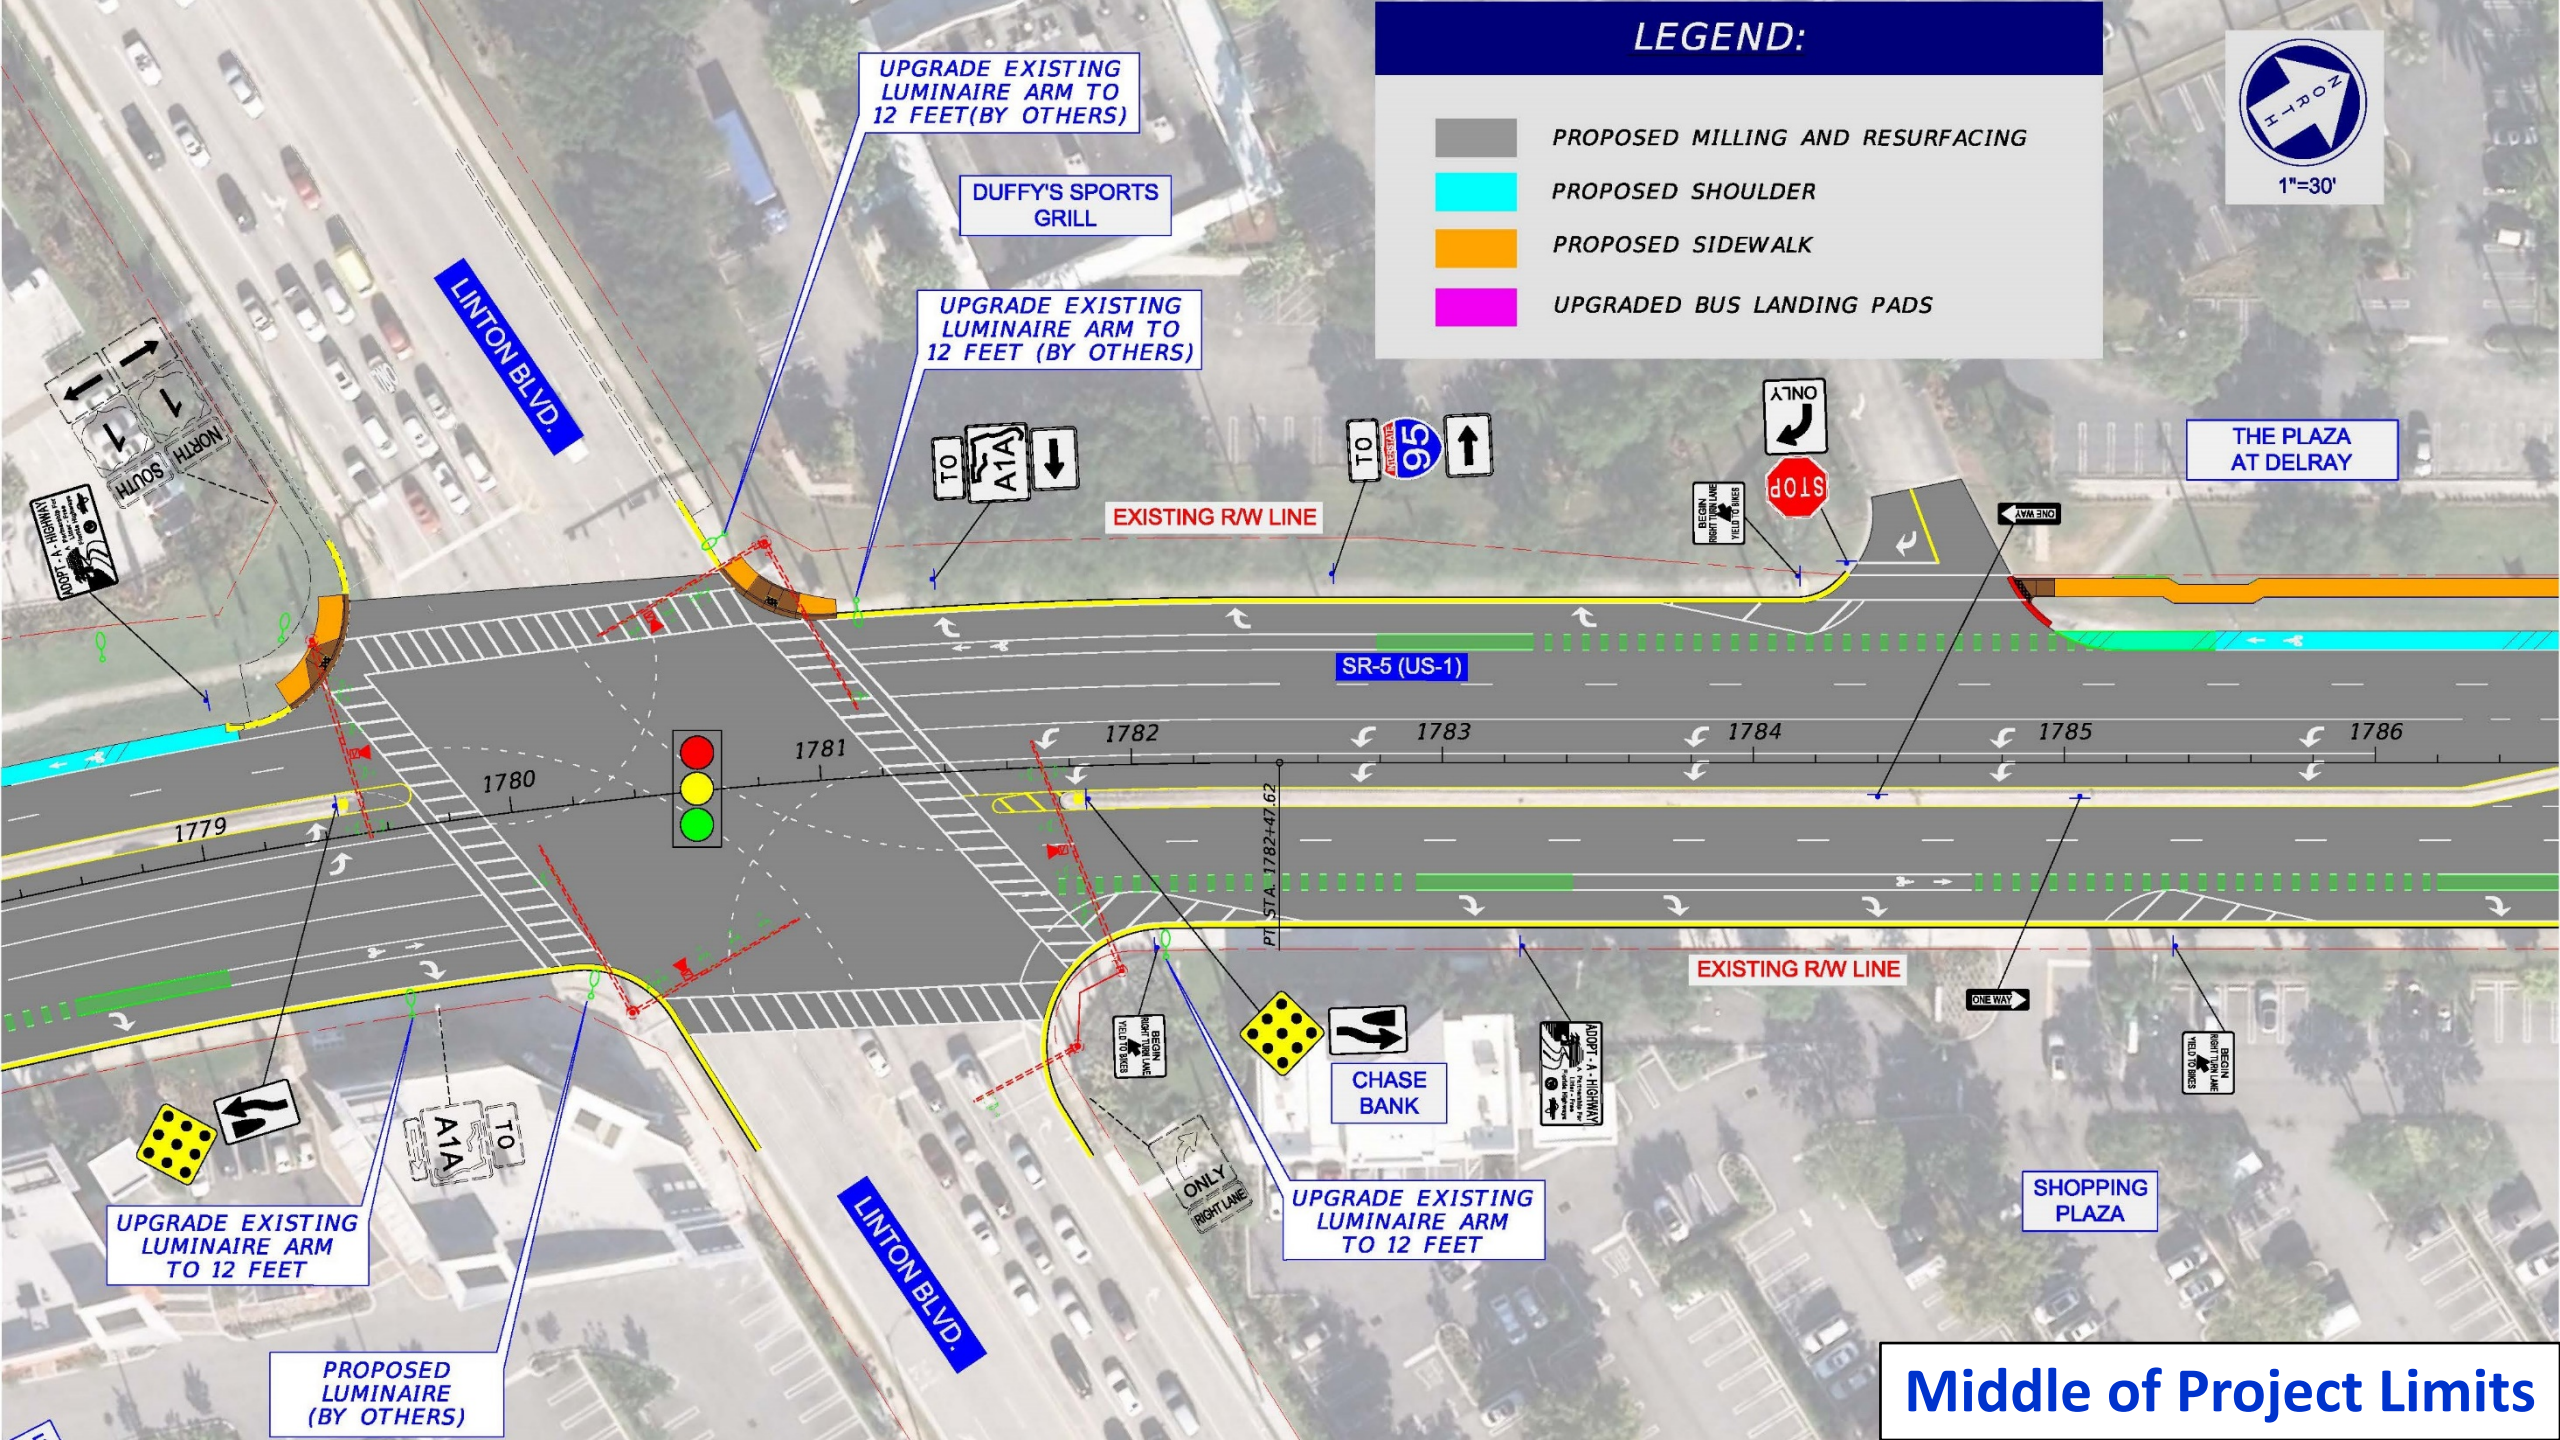

Middle of Project Limits