

INDEX OF SIGNING AND PAVEMENT MARKING PLANS

SHEET NO.	SHEET DESCRIPTION
S-1	KEY SHEET
S-2 thru S-4	TABULATION OF QUANTITIES
S-5	SIGNING AND PAVEMENT MARKING GENERAL NOTES
S-6 thru S-30	SIGNING AND PAVEMENT MARKING PLAN


STATE OF FLORIDA
DEPARTMENT OF TRANSPORTATION

CONTRACT PLANS

FINANCIAL PROJECT ID 443994-1-52-01
(FEDERAL FUNDS)
PALM BEACH (93130)


SR 15/US 441
FROM SOUTH OF SHIRLEY DRIVE TO EAST MAIN STREET

SIGNING AND PAVEMENT MARKING PLANS

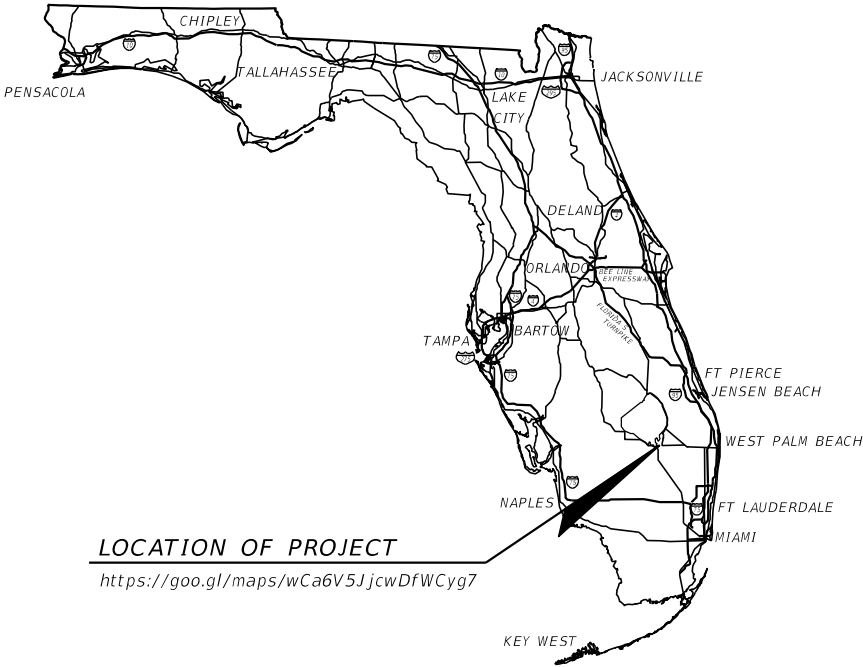

LOCATION OF PROJECT

https://goo.gl/maps/wCa6V5JjcwDfWCyg7

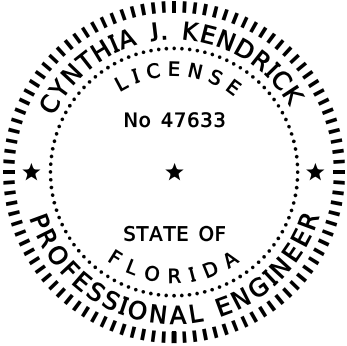

THIS DOCUMENT HAS BEEN DIGITALLY
SIGNED AND SEALED BY

ON THE DATE ADJACENT TO THE SEAL
PRINTED COPIES OF THIS DOCUMENT ARE
NOT CONSIDERED SIGNED AND SEALED
AND THE SIGNATURE MUST BE VERIFIED
ON ANY ELECTRONIC COPIES.

SIGNING AND PAVEMENT
MARKING PLANS
ENGINEER OF RECORD:

CYNTHIA J. KENDRICK, P.E.
P.E. NO. 47633
STANLEY CONSULTANTS, INC.
1641 WORTHINGTON ROAD, SUITE 400
WEST PALM BEACH, FL. 33409
(561) 689-7444
CONTRACT NO. C9T77
VENDOR NO. VF-421320758-001

BIDDABILITY
SUBMITTAL
AUGUST, 2021

FDOT PROJECT MANAGER:
DAMARIS WILLIAMS, P.E.

CONSTRUCTION CONTRACT NO.	FISCAL YEAR	SHEET NO.
	22	S-1

THE OFFICIAL RECORD OF THIS SHEET IS THE ELECTRONIC FILE DIGITALLY SIGNED AND SEALED UNDER RULE 61G15-23.004, F.A.C.

TABULATION OF QUANTITIES

[illegible]

* THESE QUANTITIES ARE PAID FOR UNDER PAINTED PAVEMENT MARKINGS (FINAL SURFACE), LUMP SUM - ITEM 710-90. THE QUANTITIES SHOWN ARE FOR ONE APPLICATION. SEE SPECIFICATION 710 FOR THE NUMBER OF APPLICATIONS REQUIRED.

REVISIONS				CYNTHIA J. KENDRICK, P.E. P.E. LICENSE NO. 47633 STANLEY CONSULTANTS, INC. 1641 WORTHINGTON ROAD, SUITE 400 WEST PALM BEACH, FL 33409	STATE OF FLORIDA DEPARTMENT OF TRANSPORTATION			TABULATION OF QUANTITIES	SHEET NO.
DATE	DESCRIPTION	DATE	DESCRIPTION		ROAD NO.	COUNTY	FINANCIAL PROJECT ID		
					SR 15	PALM BEACH	443994-1-52-01		

THE OFFICIAL RECORD OF THIS SHEET IS THE ELECTRONIC FILE DIGITALLY SIGNED AND SEALED UNDER RULE 61G15-23.004, F.A.C.

TABULATION OF QUANTITIES

[illegible]

* THESE QUANTITIES ARE PAID FOR UNDER PAINTED PAVEMENT MARKINGS (FINAL SURFACE), LUMP SUM - ITEM 710-90. THE QUANTITIES SHOWN ARE FOR ONE APPLICATION. SEE SPECIFICATION 710 FOR THE NUMBER OF APPLICATIONS REQUIRED.

REVISIONS				CYNTHIA J. KENDRICK, P.E. P.E. LICENSE NO. 47633 STANLEY CONSULTANTS, INC. 1641 WORTHINGTON ROAD, SUITE 400 WEST PALM BEACH, FL 33409	STATE OF FLORIDA DEPARTMENT OF TRANSPORTATION			TABULATION OF QUANTITIES	SHEET NO.
DATE	DESCRIPTION	DATE	DESCRIPTION		ROAD NO.	COUNTY	FINANCIAL PROJECT ID		5-3
					SR 15	PALM BEACH	443994-1-52-01		

THE OFFICIAL RECORD OF THIS SHEET IS THE ELECTRONIC FILE DIGITALLY SIGNED AND SEALED UNDER RULE 61G15-23.004, F.A.C.

TABULATION OF QUANTITIES

[illegible]

* THESE QUANTITIES ARE PAID FOR UNDER PAINTED PAVEMENT MARKINGS (FINAL SURFACE), LUMP SUM - ITEM 710-90. THE QUANTITIES SHOWN ARE FOR ONE APPLICATION. SEE SPECIFICATION 710 FOR THE NUMBER OF APPLICATIONS REQUIRED.


REVISIONS				CYNTHIA J. KENDRICK, P.E. P.E. LICENSE NO. 47633 STANLEY CONSULTANTS, INC. 1641 WORTHINGTON ROAD, SUITE 400 WEST PALM BEACH, FL 33409	STATE OF FLORIDA DEPARTMENT OF TRANSPORTATION			TABULATION OF QUANTITIES	SHEET NO.
DATE	DESCRIPTION	DATE	DESCRIPTION		ROAD NO.	COUNTY	FINANCIAL PROJECT ID		S-4
					SR 15	PALM BEACH	443994-1-52-01		

THE OFFICIAL RECORD OF THIS SHEET IS THE ELECTRONIC FILE DIGITALLY SIGNED AND SEALED UNDER RULE 61G15-23.004, F.A.C.

SIGNING AND PAVEMENT MARKING GENERAL NOTES:


1. SEE THE LEAD (ROADWAY) COMPONENT'S GENERAL NOTES SHEET FOR AGENCY AND UTILITY OWNERS,
AND THEIR CONTACT INFORMATION, AS WELL AS CONTACT INFORMATION FOR OTHER REQUIRED ACTIONS.

REVISIONS				CYNTHIA J. KENDRICK, P.E. P.E. LICENSE NO. 47633 STANLEY CONSULTANTS, INC. 1641 WORTHINGTON ROAD, SUITE 400 WEST PALM BEACH, FL 33409	STATE OF FLORIDA DEPARTMENT OF TRANSPORTATION			SIGNING AND PAVEMENT MARKING GENERAL NOTES	SHEET NO.
DATE	DESCRIPTION	DATE	DESCRIPTION						
					ROAD NO.	COUNTY	FINANCIAL PROJECT ID		S-5
					SR 15	PALM BEACH	443994-1-52-01		

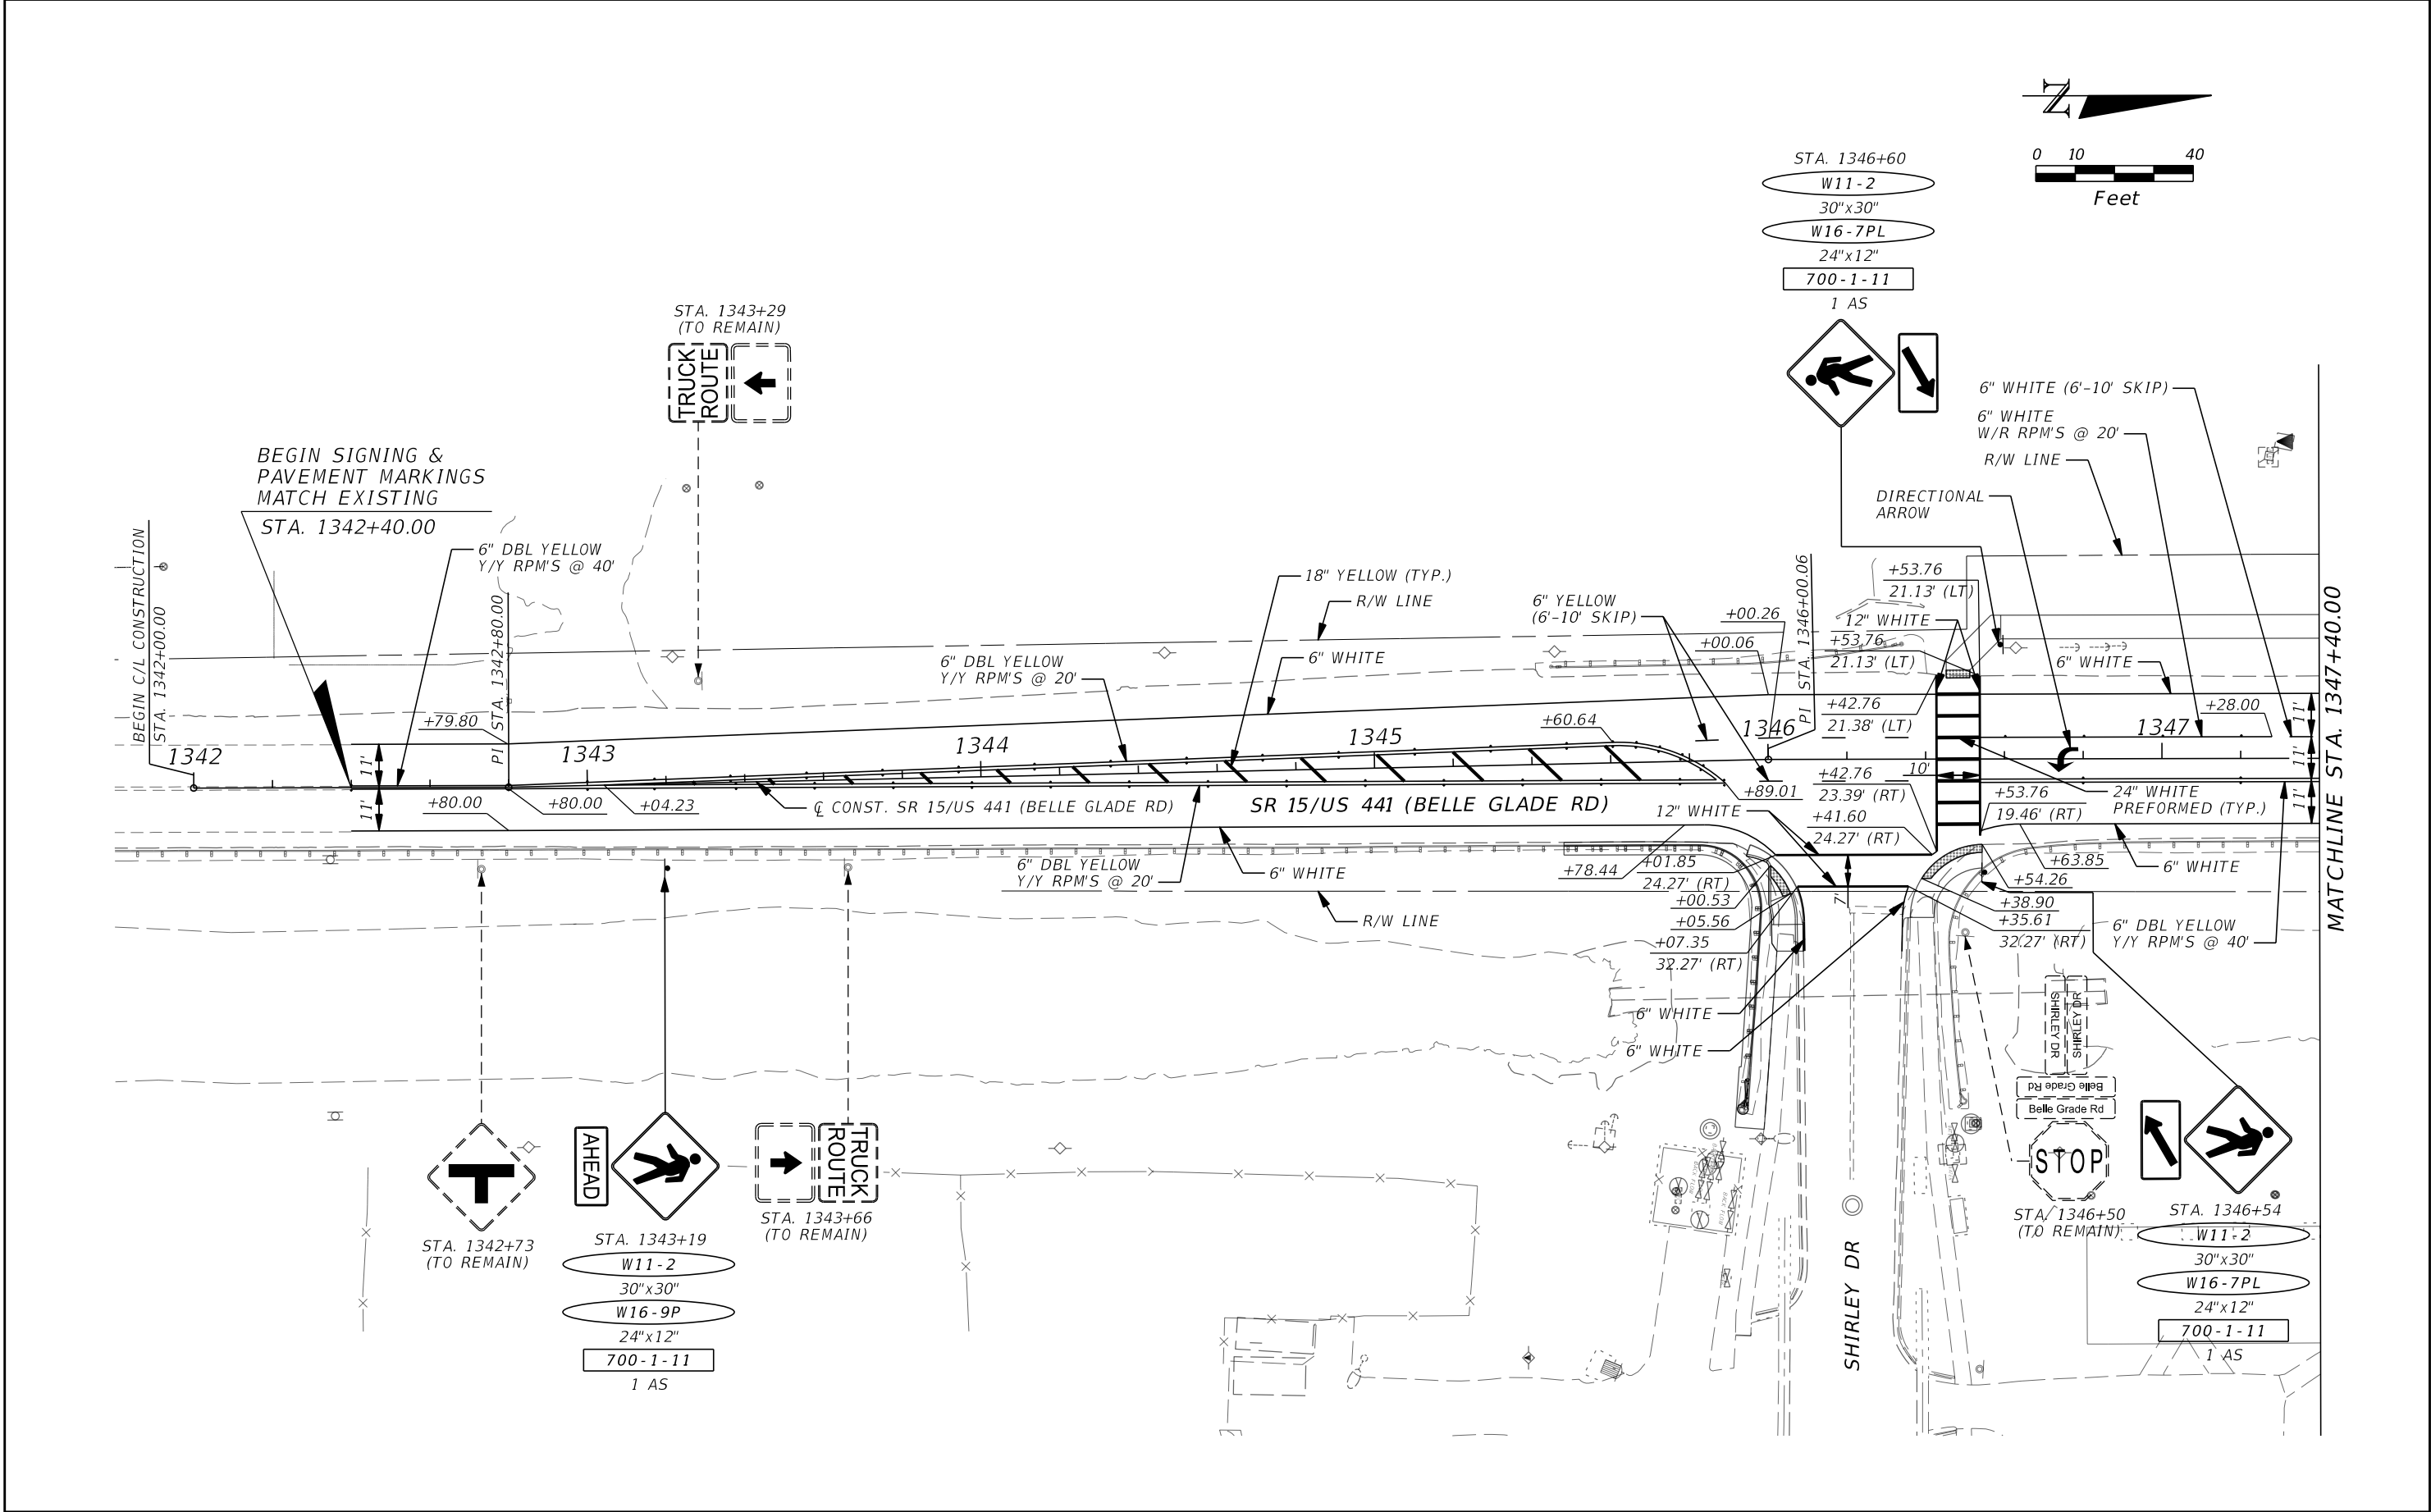


REVISIONS				CYNTHIA J. KENDRICK, P.E. P.E. LICENSE NO. 47633 STANLEY CONSULTANTS, INC. 1641 WORTHINGTON ROAD, SUITE 400 WEST PALM BEACH, FL 33409	STATE OF FLORIDA DEPARTMENT OF TRANSPORTATION			SIGNING AND PAVEMENT MARKING PLAN	SHEET NO. S-6
DATE	DESCRIPTION	DATE	DESCRIPTION		ROAD NO.	COUNTY	FINANCIAL PROJECT ID		
					SR 15	PALM BEACH	443994-1-52-01		

THE OFFICIAL RECORD OF THIS SHEET IS THE ELECTRONIC FILE DIGITALLY SIGNED AND SEALED UNDER RULE 61G15-23.004, F.A.C.

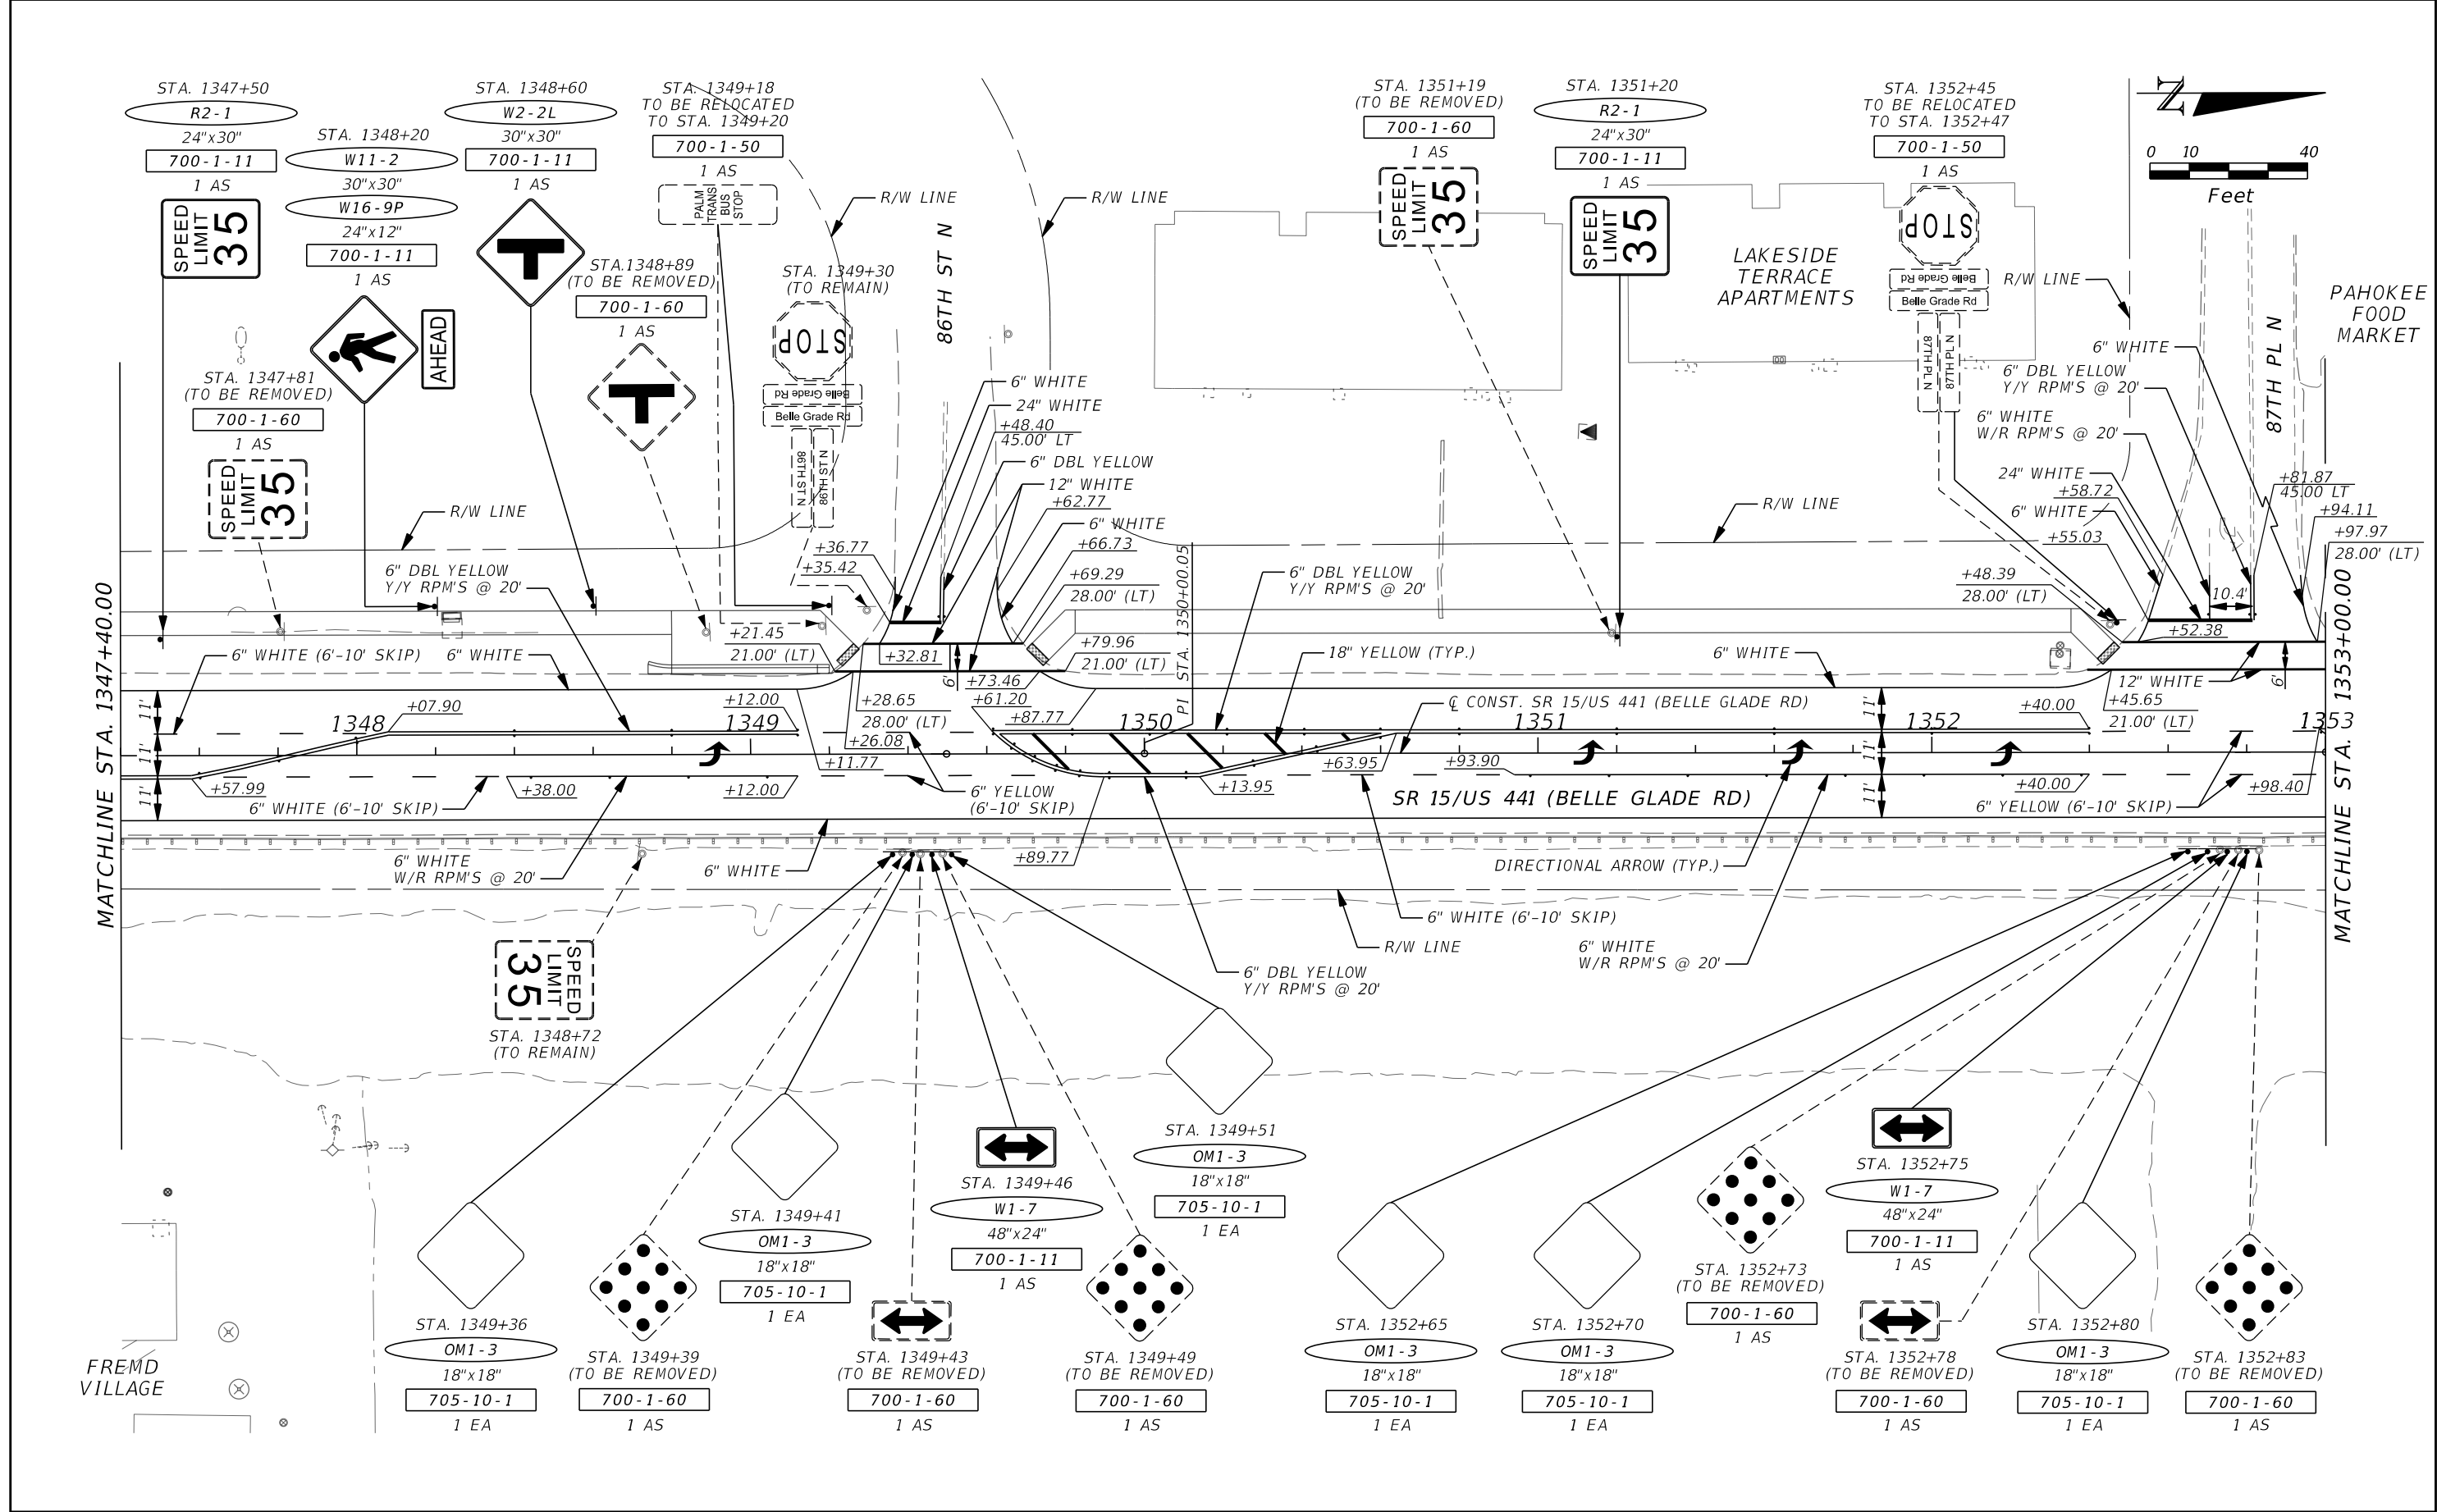


REVISIONS				CYNTHIA J. KENDRICK, P.E. P.E. LICENSE NO. 47633 STANLEY CONSULTANTS, INC. 1641 WORTHINGTON ROAD, SUITE 400 WEST PALM BEACH, FL 33409	STATE OF FLORIDA DEPARTMENT OF TRANSPORTATION			SIGNING AND PAVEMENT MARKING PLAN	SHEET NO. S-7
DATE	DESCRIPTION	DATE	DESCRIPTION		ROAD NO.	COUNTY	FINANCIAL PROJECT ID		
					SR 15	PALM BEACH	443994-1-52-01		

THE OFFICIAL RECORD OF THIS SHEET IS THE ELECTRONIC FILE DIGITALLY SIGNED AND SEALED UNDER RULE 61G15-23.004, F.A.C.

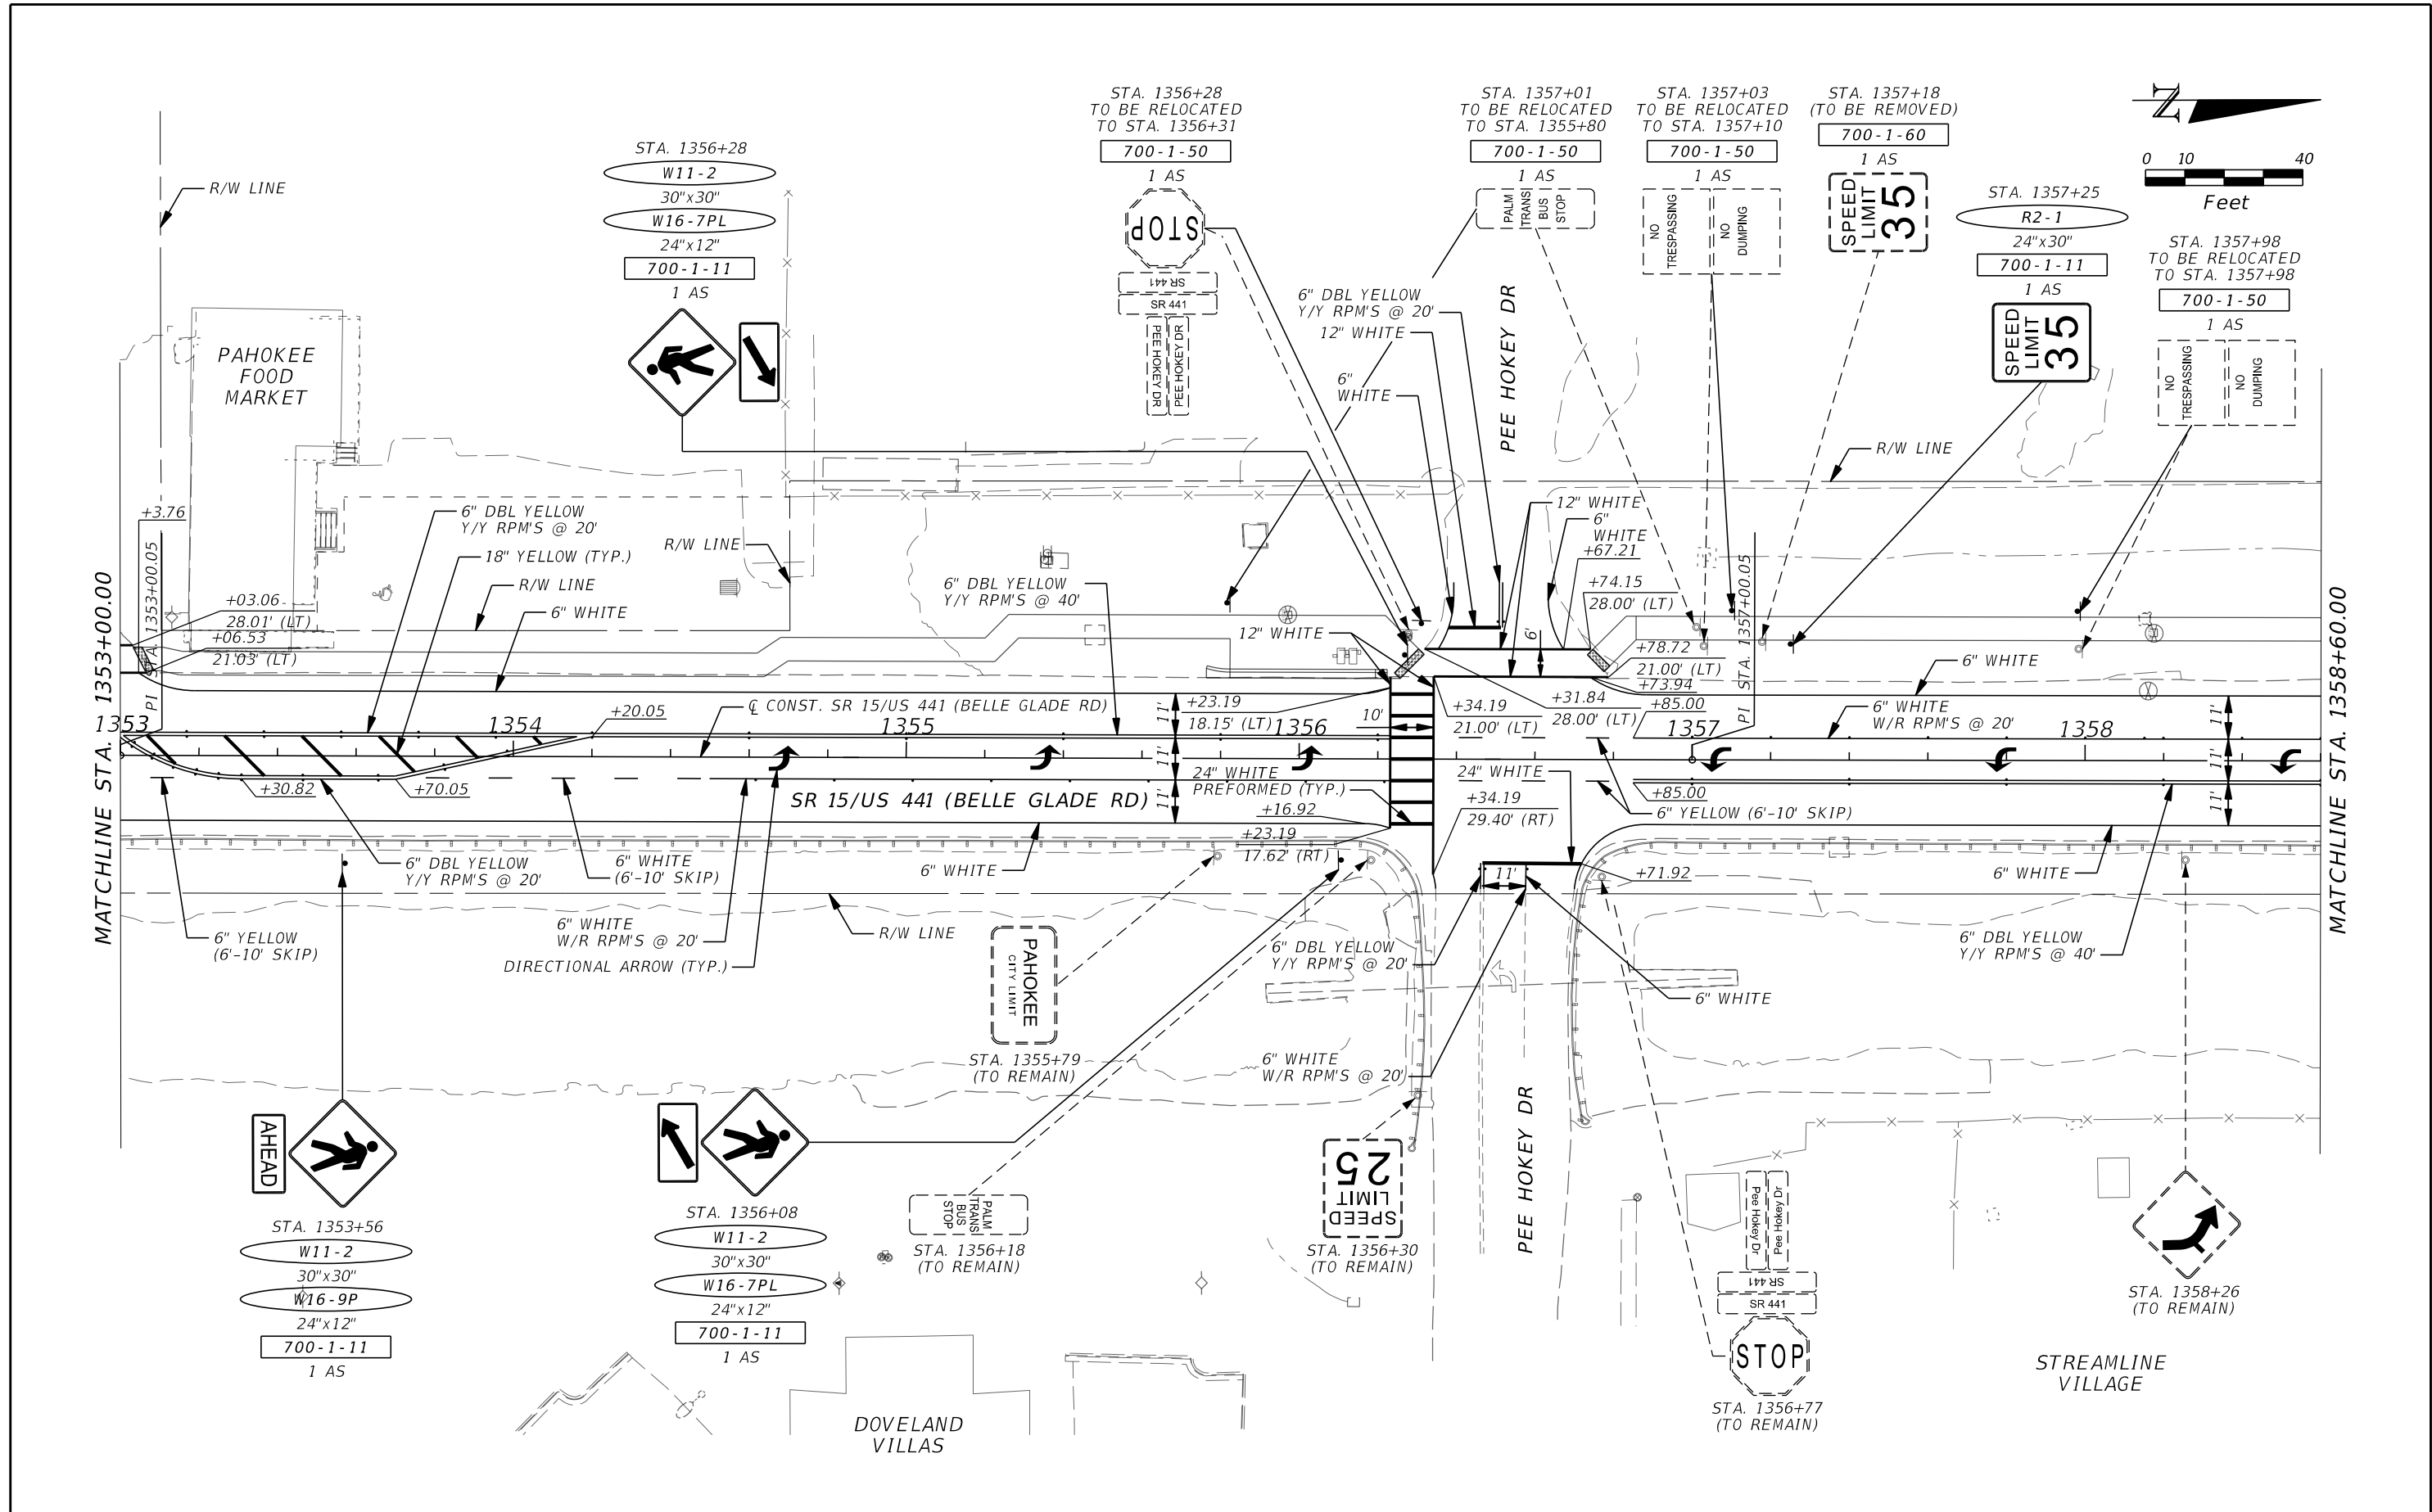

REVISIONS				CYNTHIA J. KENDRICK, P.E. P.E. LICENSE NO. 47633 STANLEY CONSULTANTS, INC. 1641 WORTHINGTON ROAD, SUITE 400 WEST PALM BEACH, FL 33409	STATE OF FLORIDA DEPARTMENT OF TRANSPORTATION			SIGNING AND PAVEMENT MARKING PLAN	SHEET NO. S-8
DATE	DESCRIPTION	DATE	DESCRIPTION		ROAD NO.	COUNTY	FINANCIAL PROJECT ID		
					SR 15	PALM BEACH	443994-1-52-01		

THE OFFICIAL RECORD OF THIS SHEET IS THE ELECTRONIC FILE DIGITALLY SIGNED AND SEALED UNDER RULE 61G15-23.004, F.A.C.


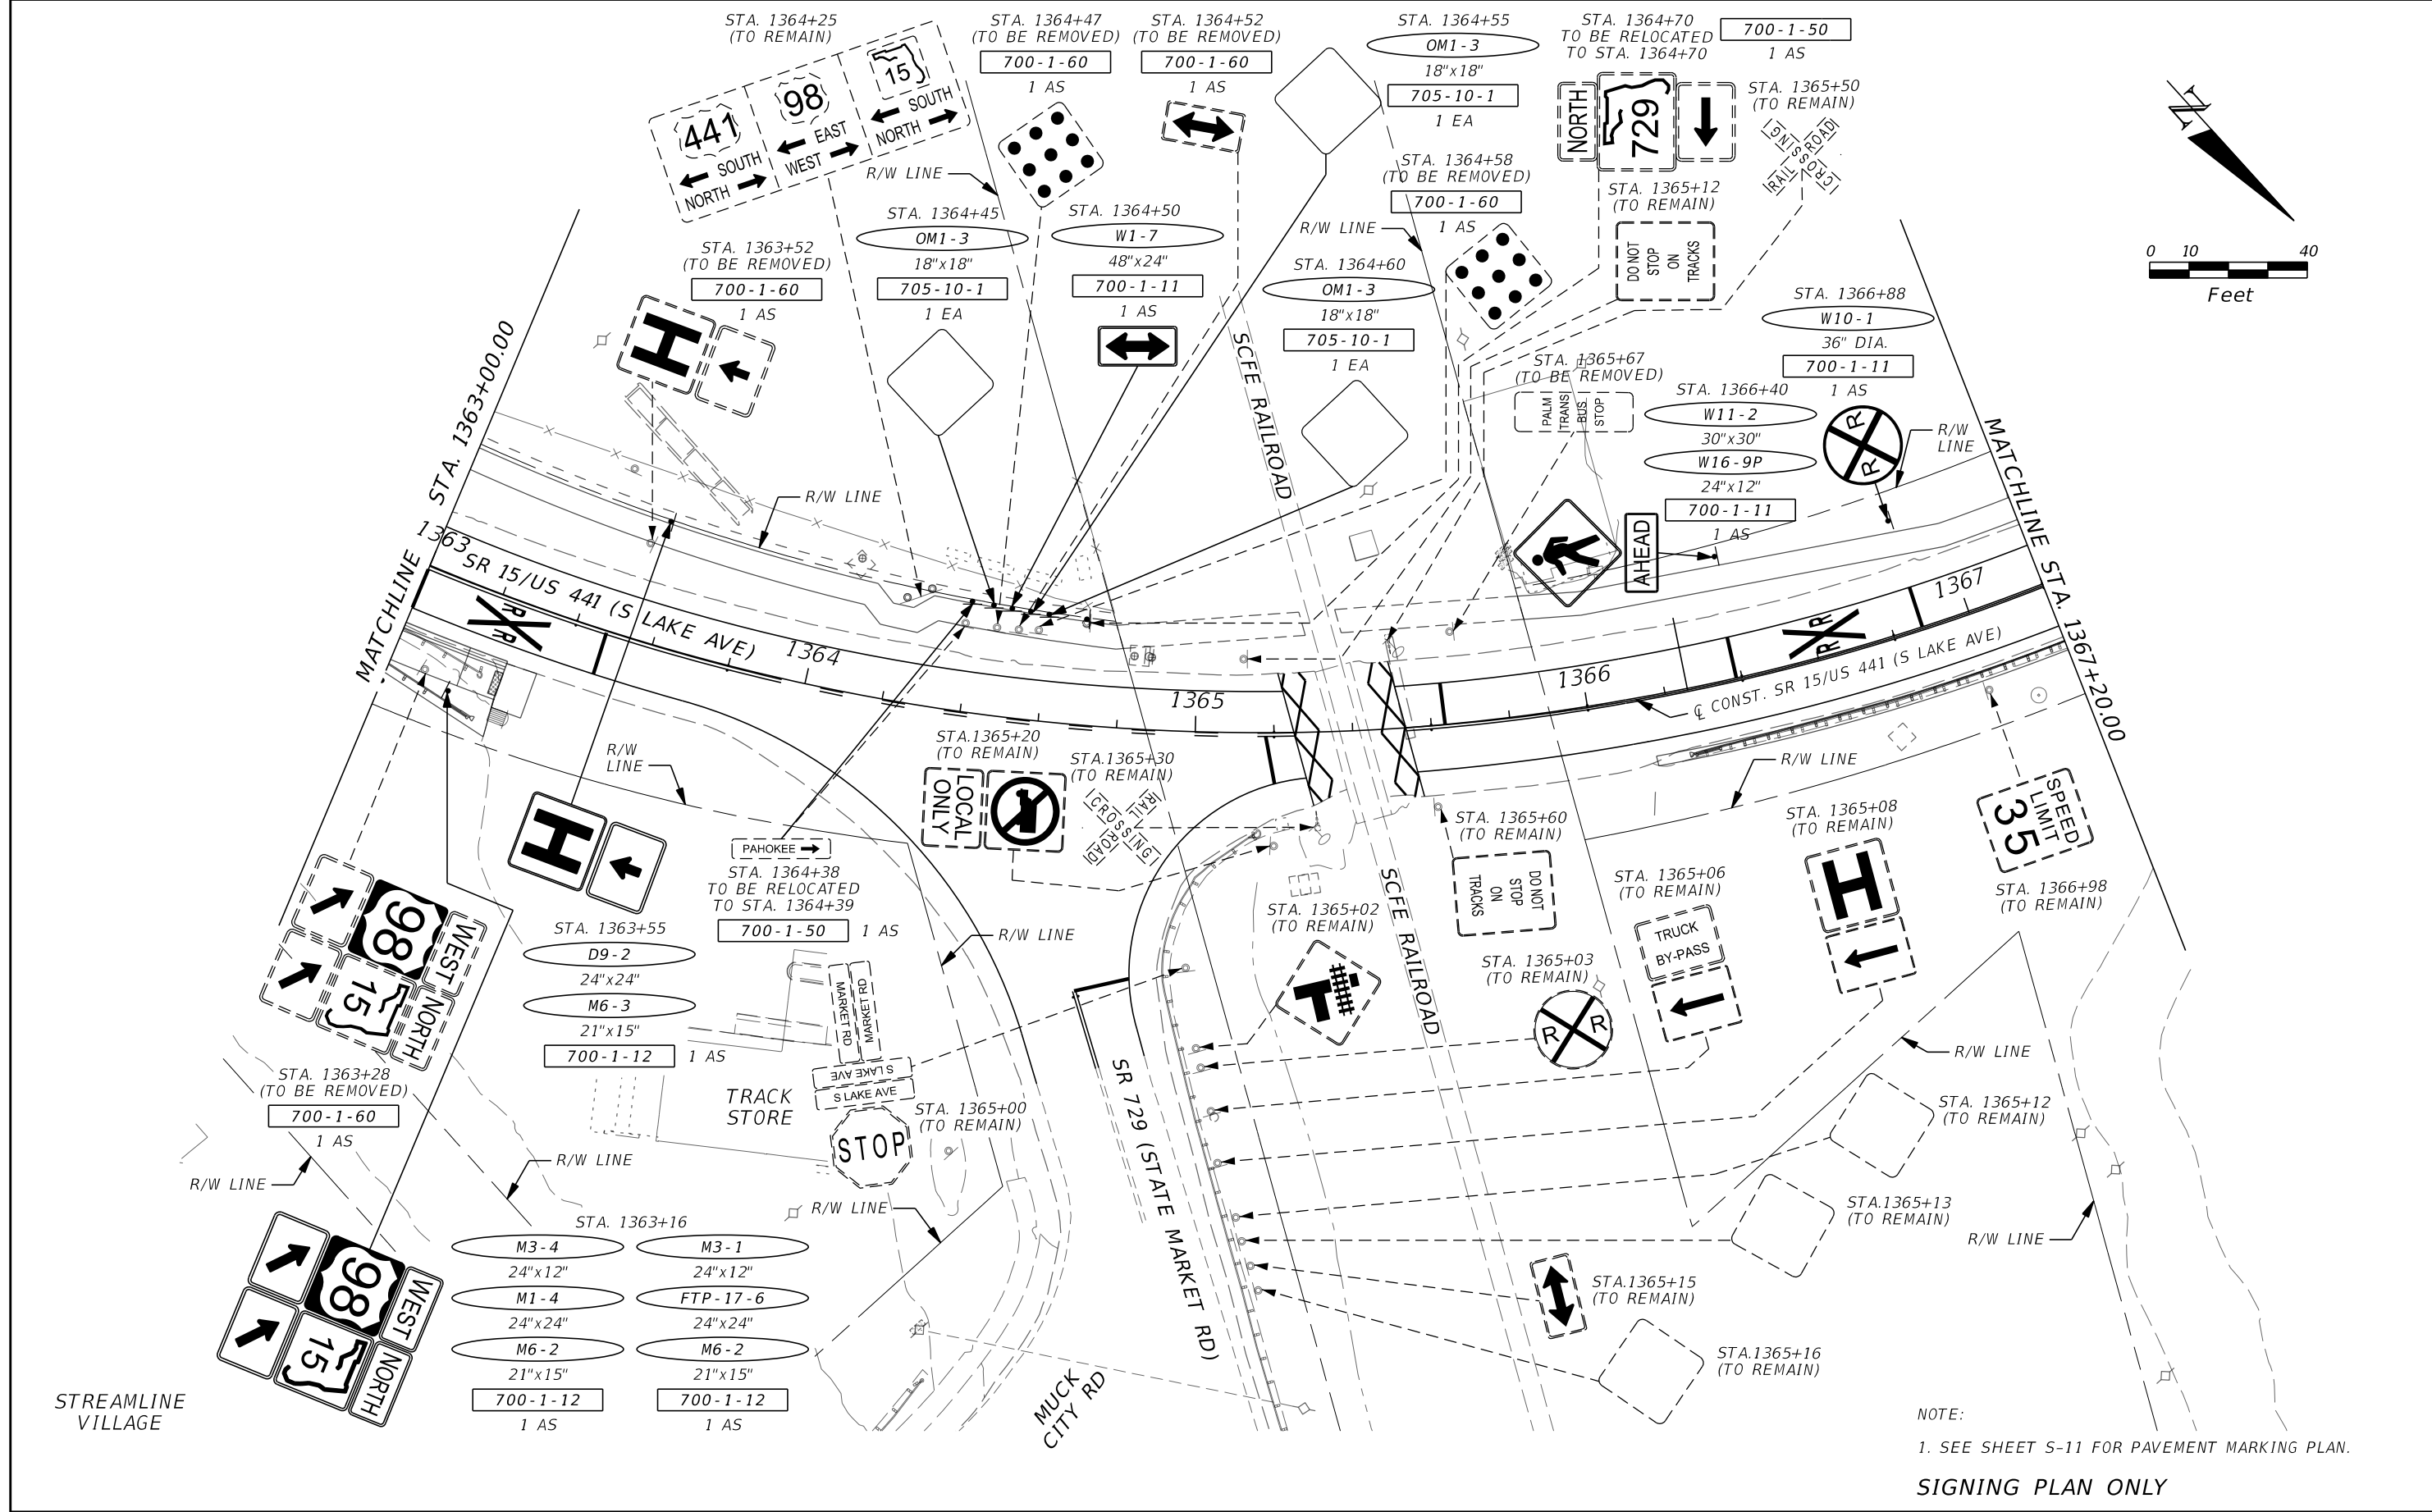


NOTE:
1. SEE SHEET S-11 FOR PAVEMENT MARKING PLAN.

SIGNING PLAN ONLY

REVISIONS				CYNTHIA J. KENDRICK, P.E. P.E. LICENSE NO. 47633 STANLEY CONSULTANTS, INC. 1641 WORTHINGTON ROAD, SUITE 400 WEST PALM BEACH, FL 33409	STATE OF FLORIDA DEPARTMENT OF TRANSPORTATION			SIGNING AND PAVEMENT MARKING PLAN	SHEET NO. S-10
DATE	DESCRIPTION	DATE	DESCRIPTION		ROAD NO.	COUNTY	FINANCIAL PROJECT ID		
					SR 15	PALM BEACH	443994-1-52-01		


THE OFFICIAL RECORD OF THIS SHEET IS THE ELECTRONIC FILE DIGITALLY SIGNED AND SEALED UNDER RULE 61G15-23.004, F.A.C.

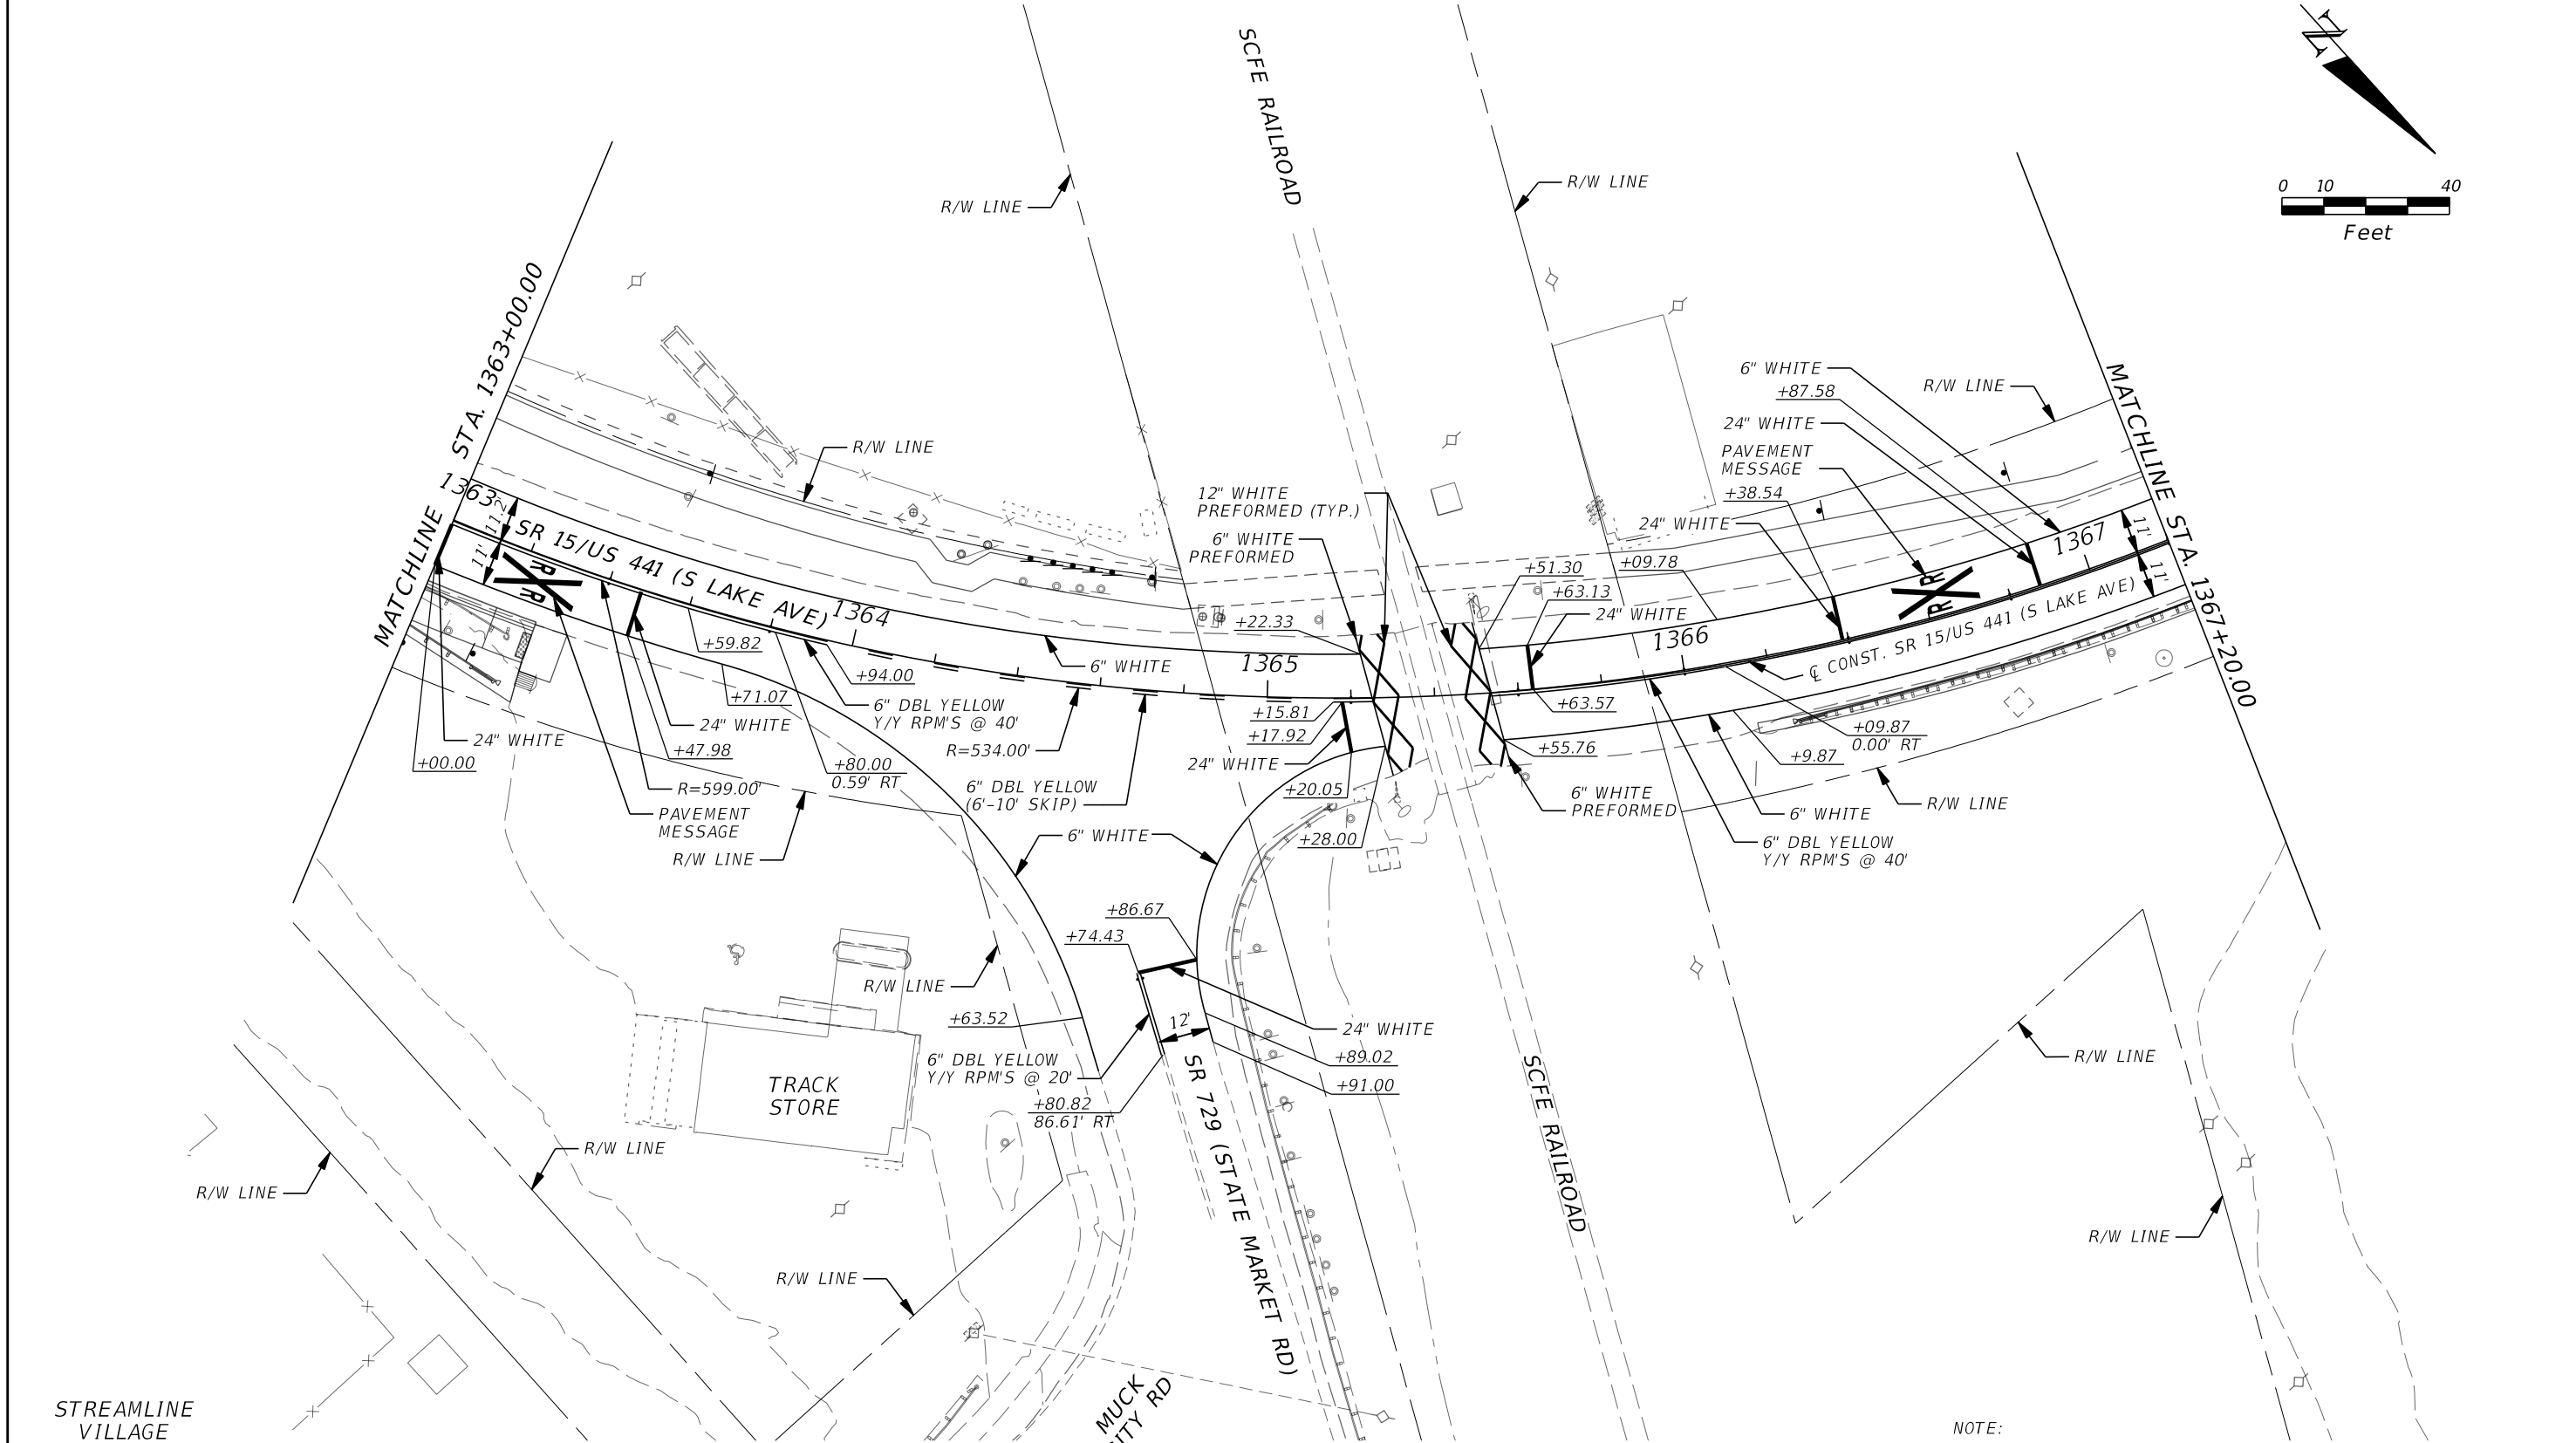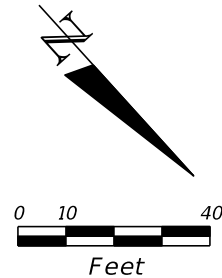

NOTE:
1. SEE SHEET S-10 FOR SIGNING PLAN.
PAVEMENT MARKING PLAN ONLY



REVISIONS				CYNTHIA J. KENDRICK, P.E. P.E. LICENSE NO. 47633 STANLEY CONSULTANTS, INC. 1641 WORTHINGTON ROAD, SUITE 400 WEST PALM BEACH, FL 33409	STATE OF FLORIDA DEPARTMENT OF TRANSPORTATION			SIGNING AND PAVEMENT MARKING PLAN	SHEET NO.
DATE	DESCRIPTION	DATE	DESCRIPTION		ROAD NO.	COUNTY	FINANCIAL PROJECT ID		S-11
					SR 15	PALM BEACH	443994-1-52-01		

THE OFFICIAL RECORD OF THIS SHEET IS THE ELECTRONIC FILE DIGITALLY SIGNED AND SEALED UNDER RULE 61G15-23.004, F.A.C.

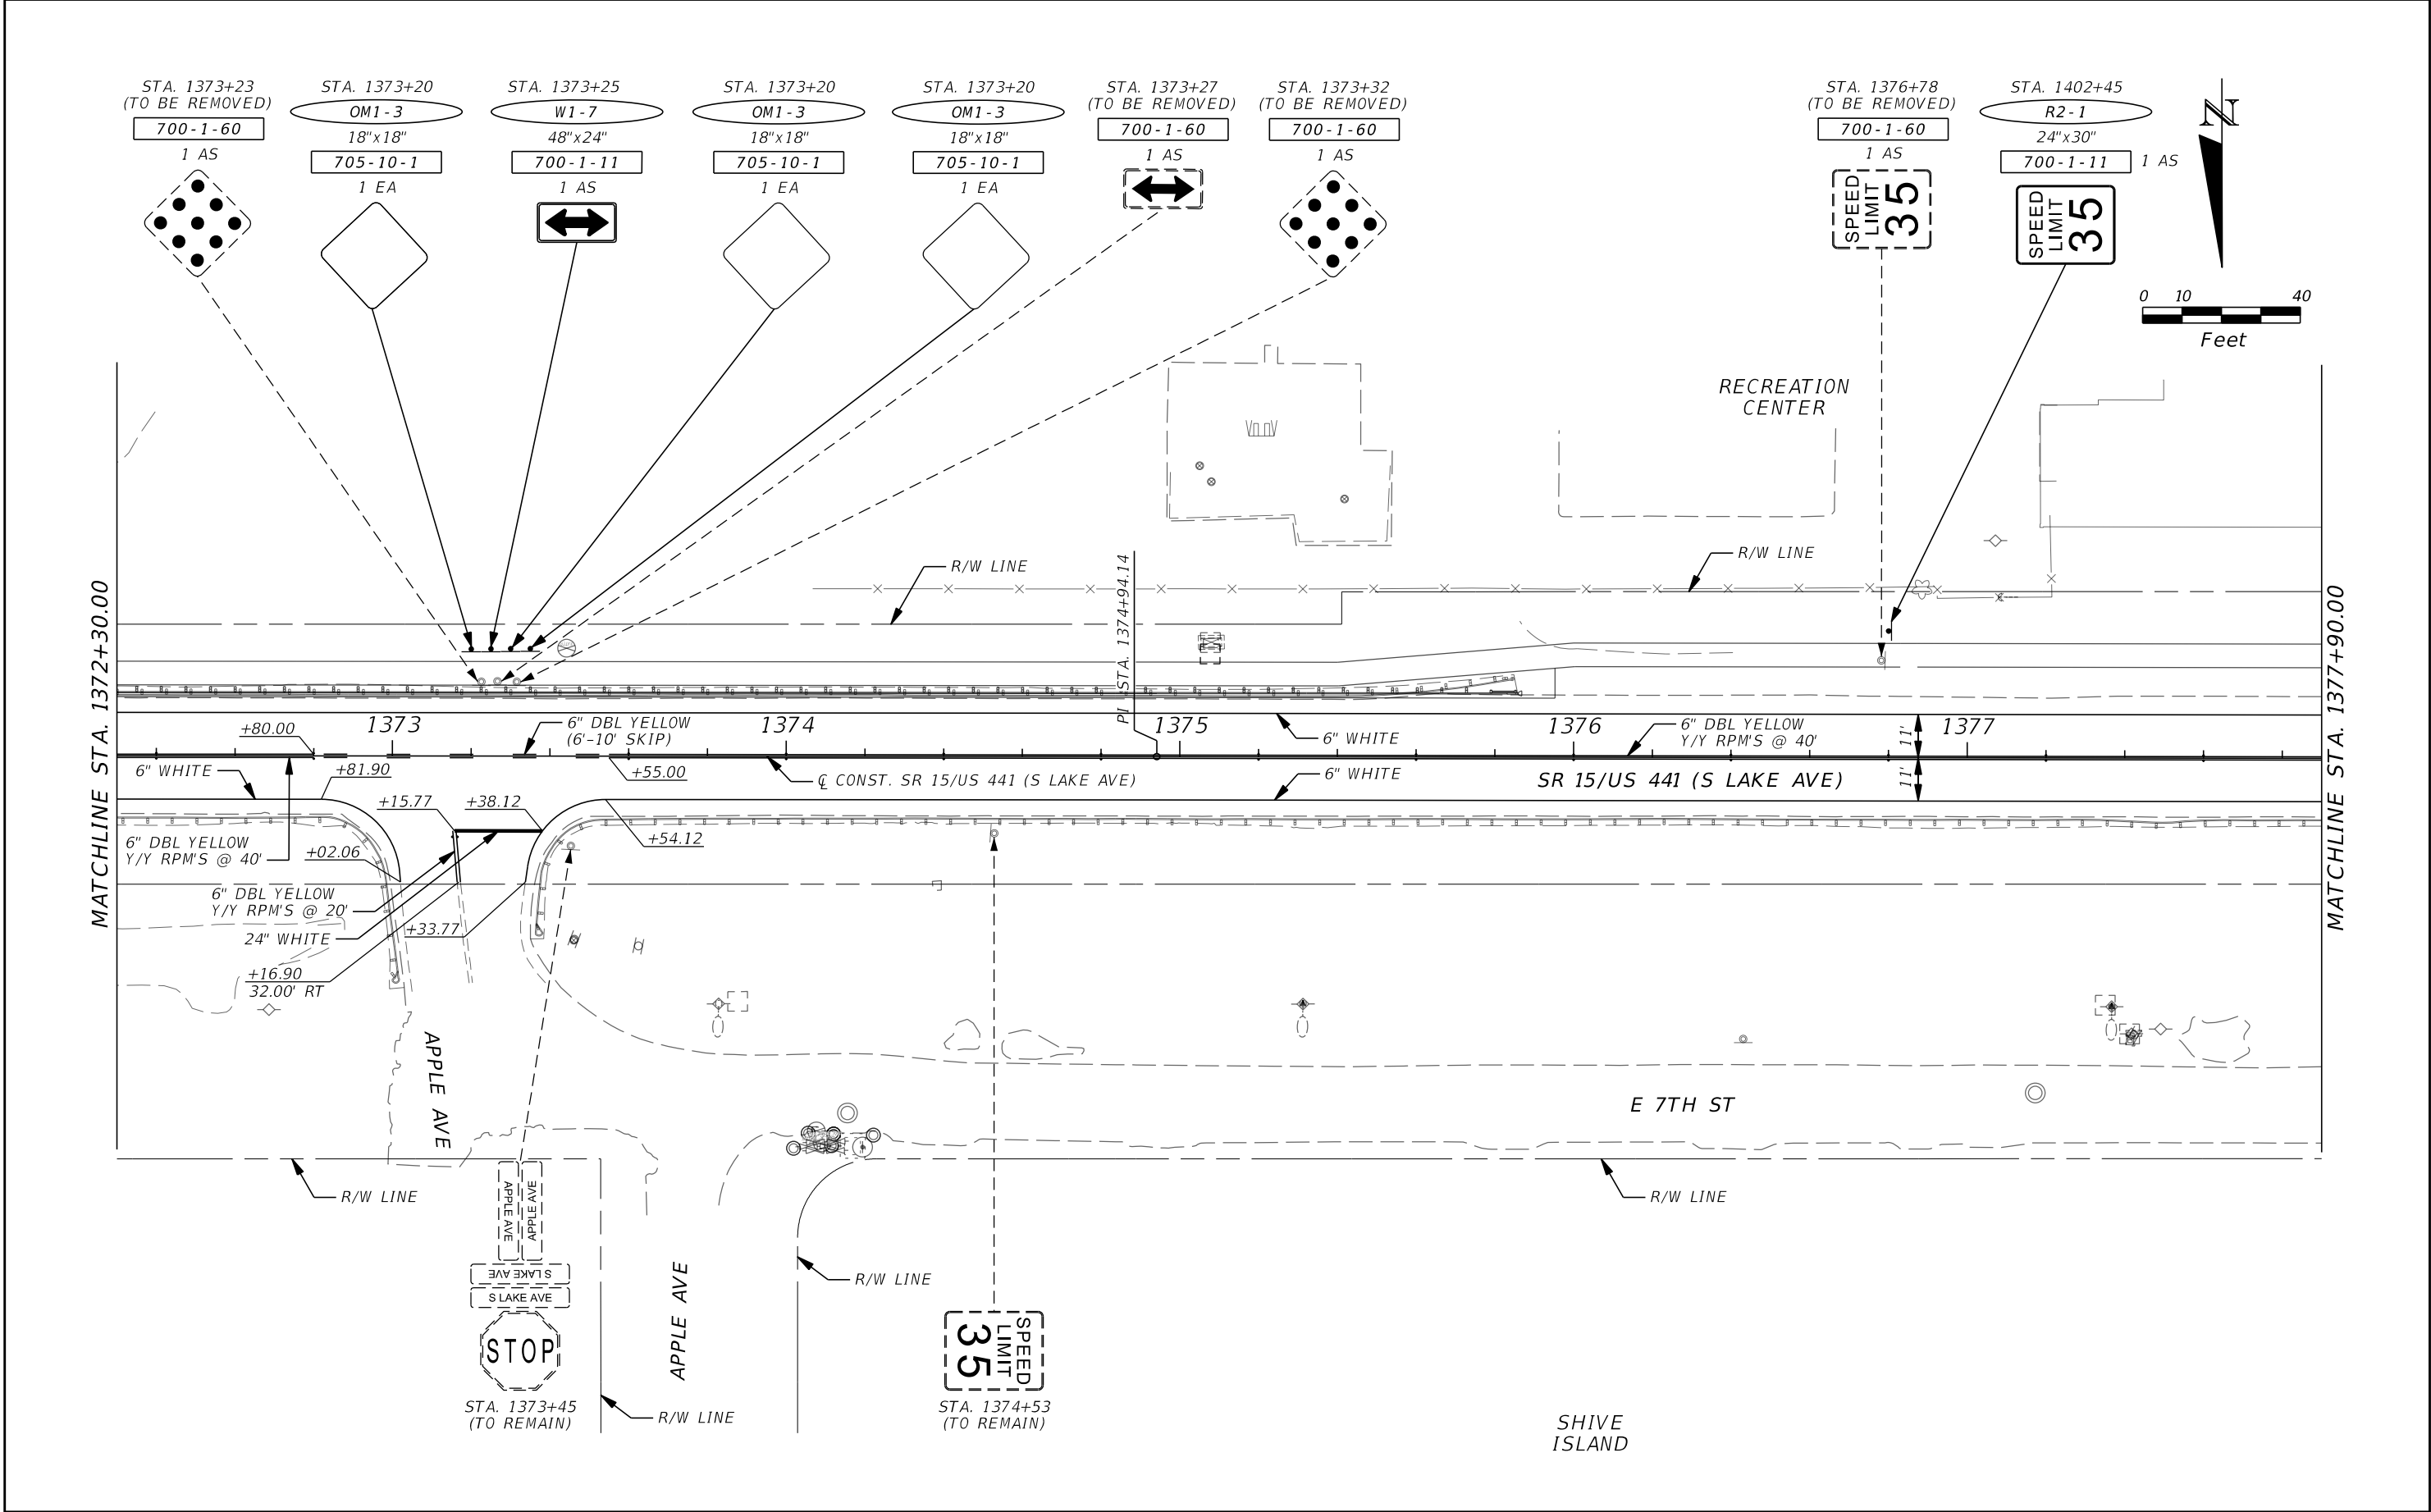


REVISIONS				CYNTHIA J. KENDRICK, P.E. P.E. LICENSE NO. 47633 STANLEY CONSULTANTS, INC. 1641 WORTHINGTON ROAD, SUITE 400 WEST PALM BEACH, FL 33409	STATE OF FLORIDA DEPARTMENT OF TRANSPORTATION			SIGNING AND PAVEMENT MARKING PLAN	SHEET NO. S-13
DATE	DESCRIPTION	DATE	DESCRIPTION		ROAD NO.	COUNTY	FINANCIAL PROJECT ID		
					SR 15	PALM BEACH	443994-1-52-01		

THE OFFICIAL RECORD OF THIS SHEET IS THE ELECTRONIC FILE DIGITALLY SIGNED AND SEALED UNDER RULE 61G15-23.004, F.A.C.

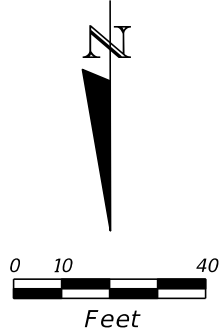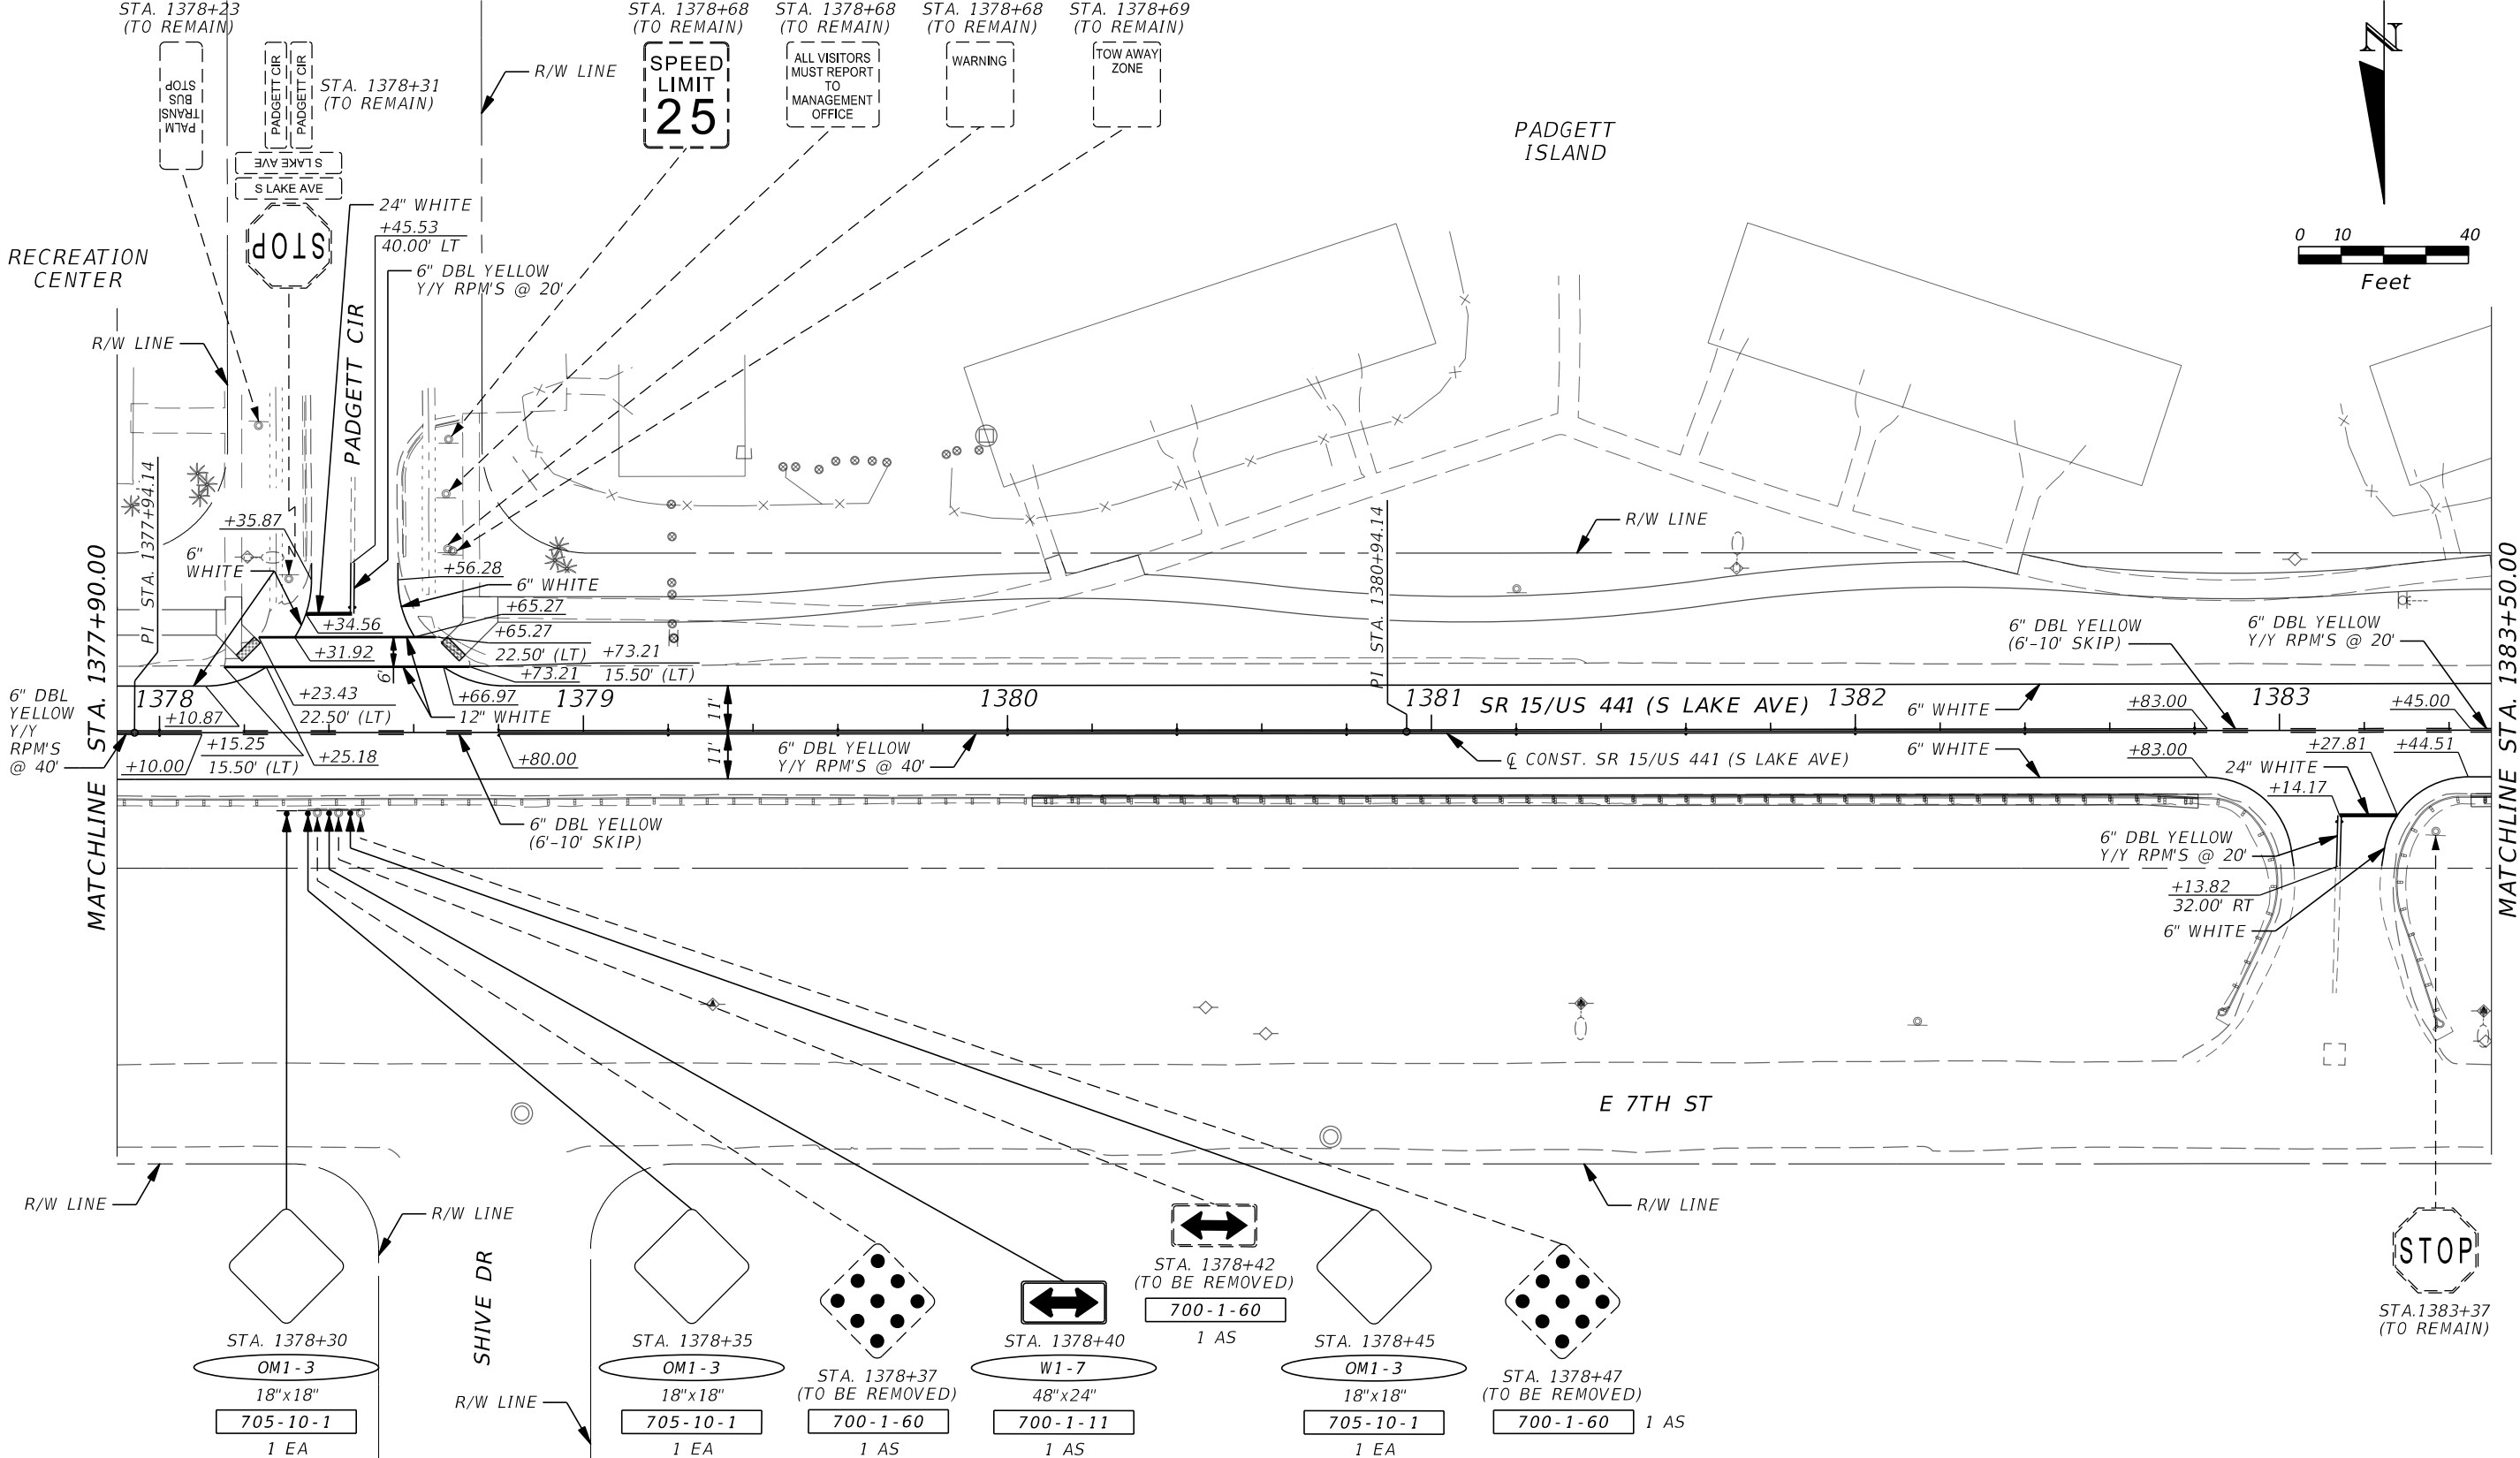


REVISIONS				CYNTHIA J. KENDRICK, P.E. P.E. LICENSE NO. 47633 STANLEY CONSULTANTS, INC. 1641 WORTHINGTON ROAD, SUITE 400 WEST PALM BEACH, FL 33409	STATE OF FLORIDA DEPARTMENT OF TRANSPORTATION			SIGNING AND PAVEMENT MARKING PLAN	SHEET NO. S-14
DATE	DESCRIPTION	DATE	DESCRIPTION		ROAD NO.	COUNTY	FINANCIAL PROJECT ID		
					SR 15	PALM BEACH	443994-1-52-01		

THE OFFICIAL RECORD OF THIS SHEET IS THE ELECTRONIC FILE DIGITALLY SIGNED AND SEALED UNDER RULE 61G15-23.004, F.A.C.

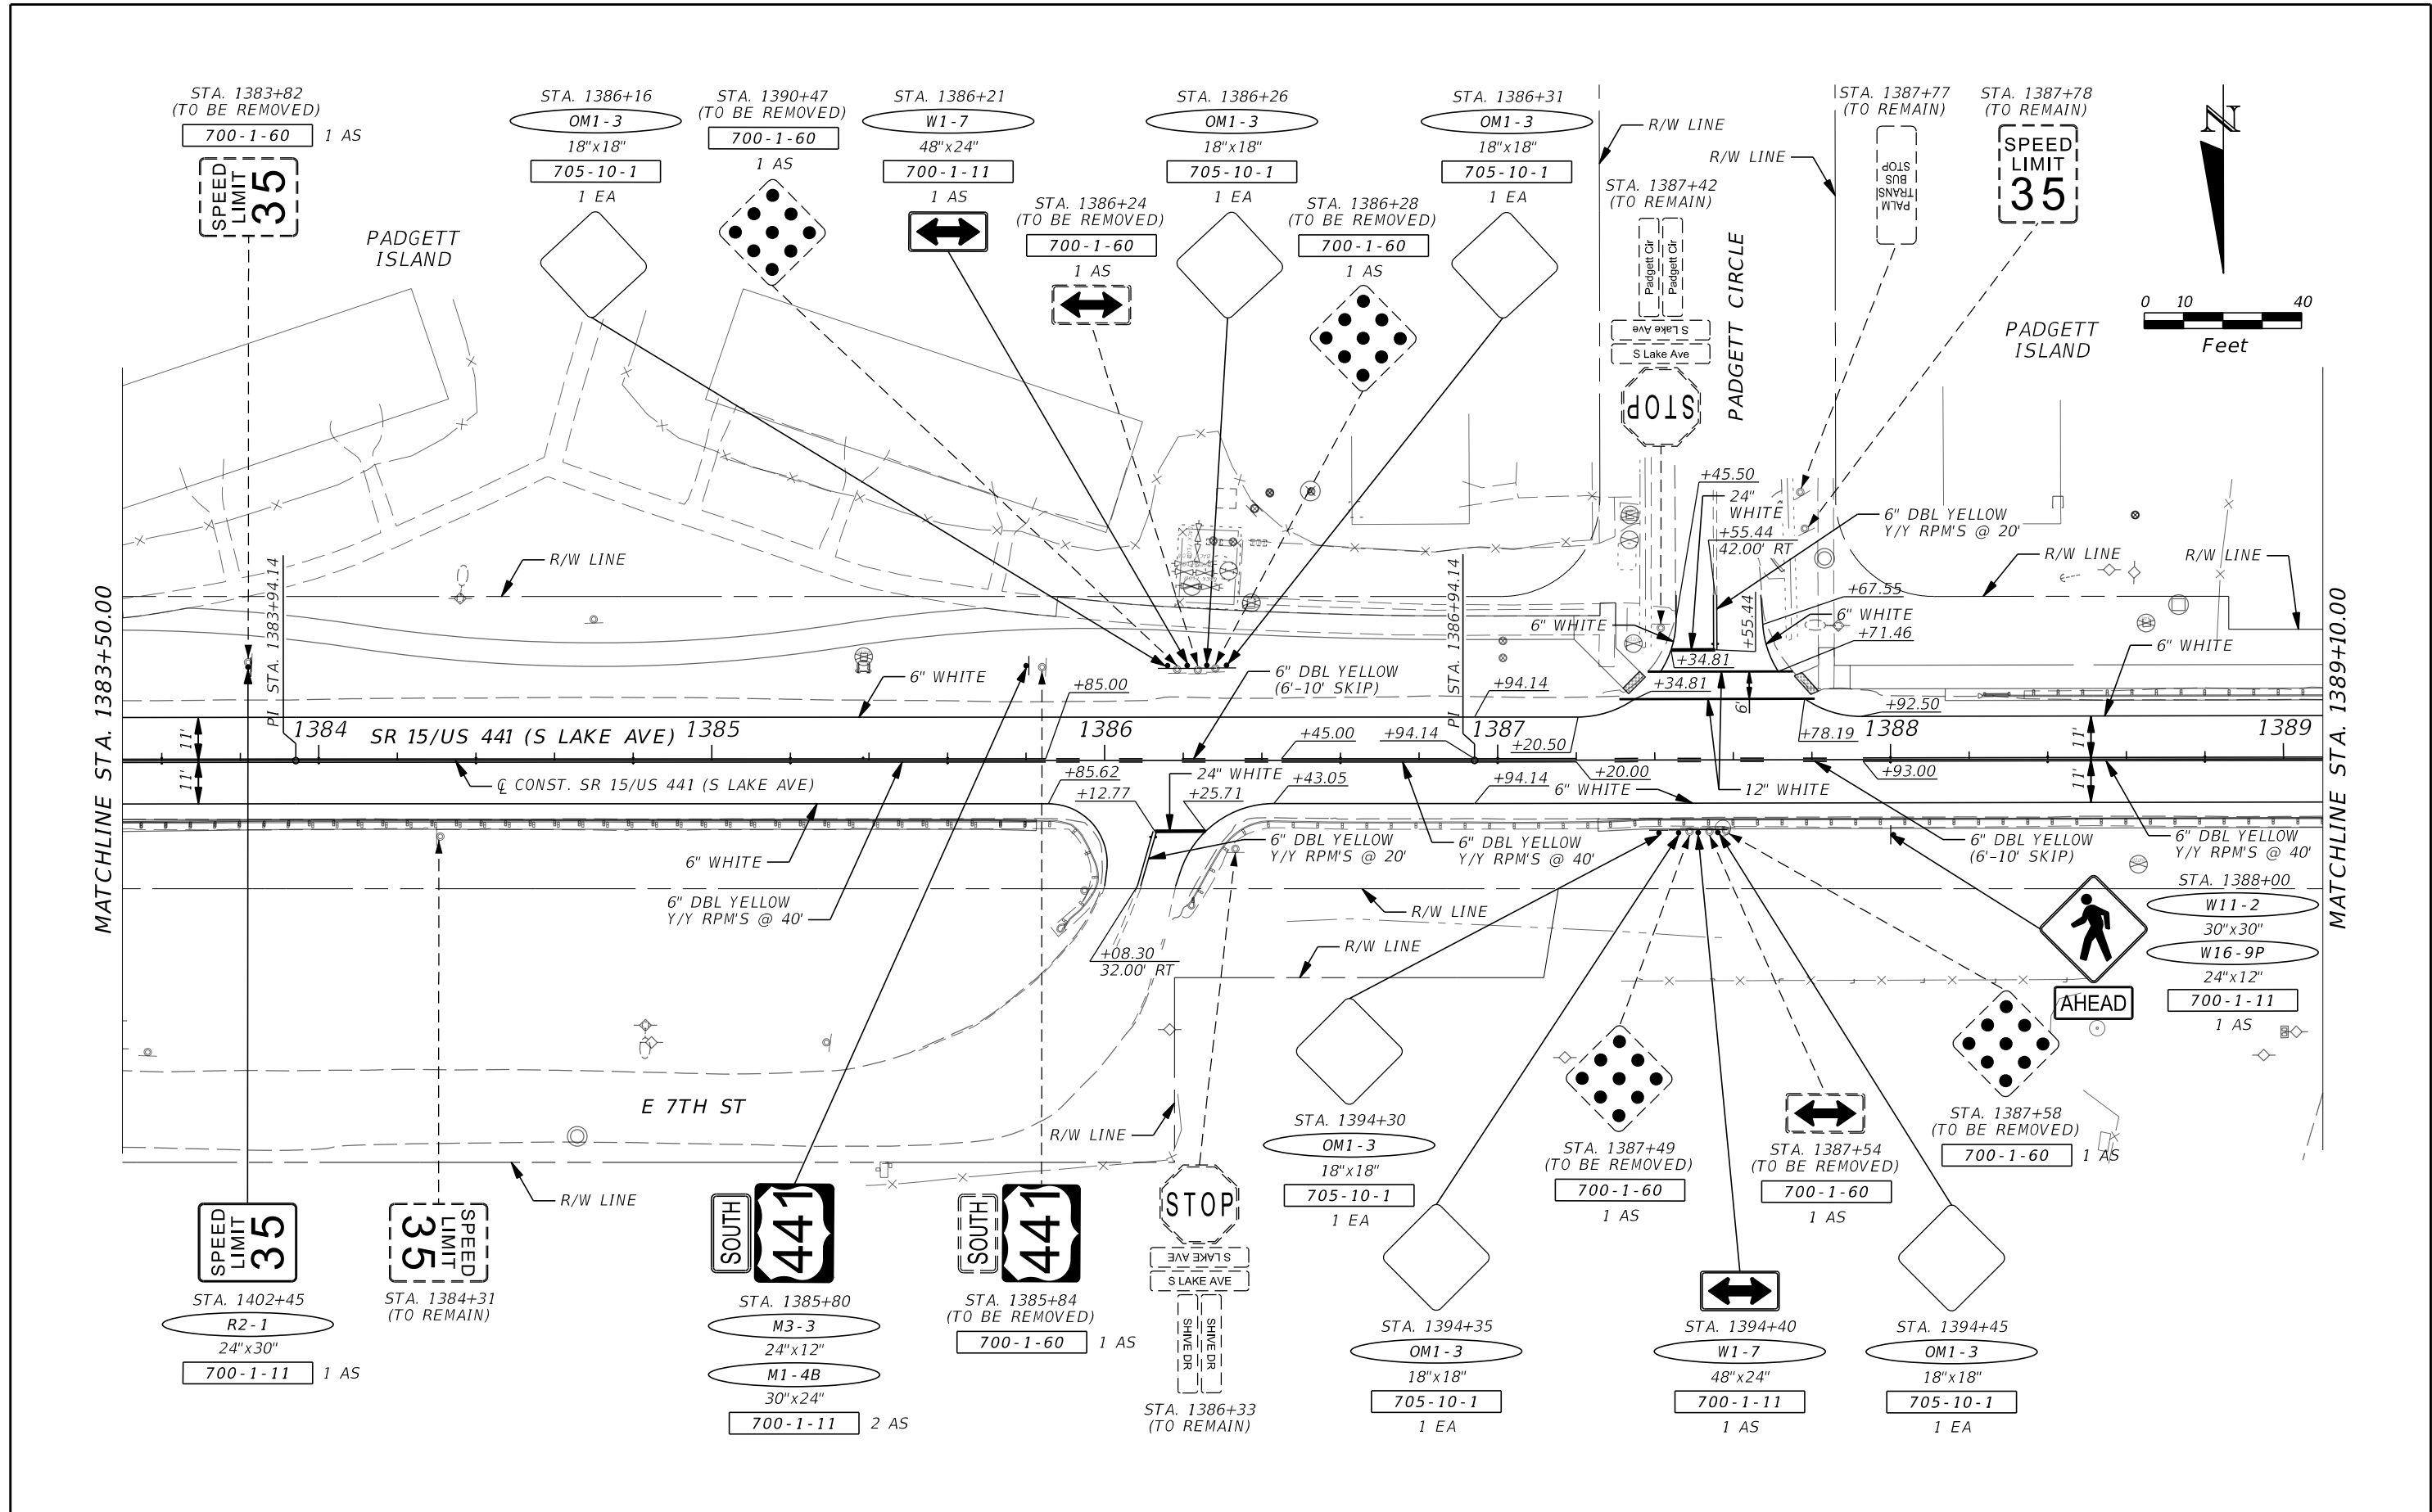

REVISIONS				CYNTHIA J. KENDRICK, P.E. P.E. LICENSE NO. 47633 STANLEY CONSULTANTS, INC. 1641 WORTHINGTON ROAD, SUITE 400 WEST PALM BEACH, FL 33409	STATE OF FLORIDA DEPARTMENT OF TRANSPORTATION			SIGNING AND PAVEMENT MARKING PLAN	SHEET NO. S-15
DATE	DESCRIPTION	DATE	DESCRIPTION		ROAD NO.	COUNTY	FINANCIAL PROJECT ID		
					SR 15	PALM BEACH	443994-1-52-01		



THE OFFICIAL RECORD OF THIS SHEET IS THE ELECTRONIC FILE DIGITALLY SIGNED AND SEALED UNDER RULE 61G15-23.004, F.A.C.

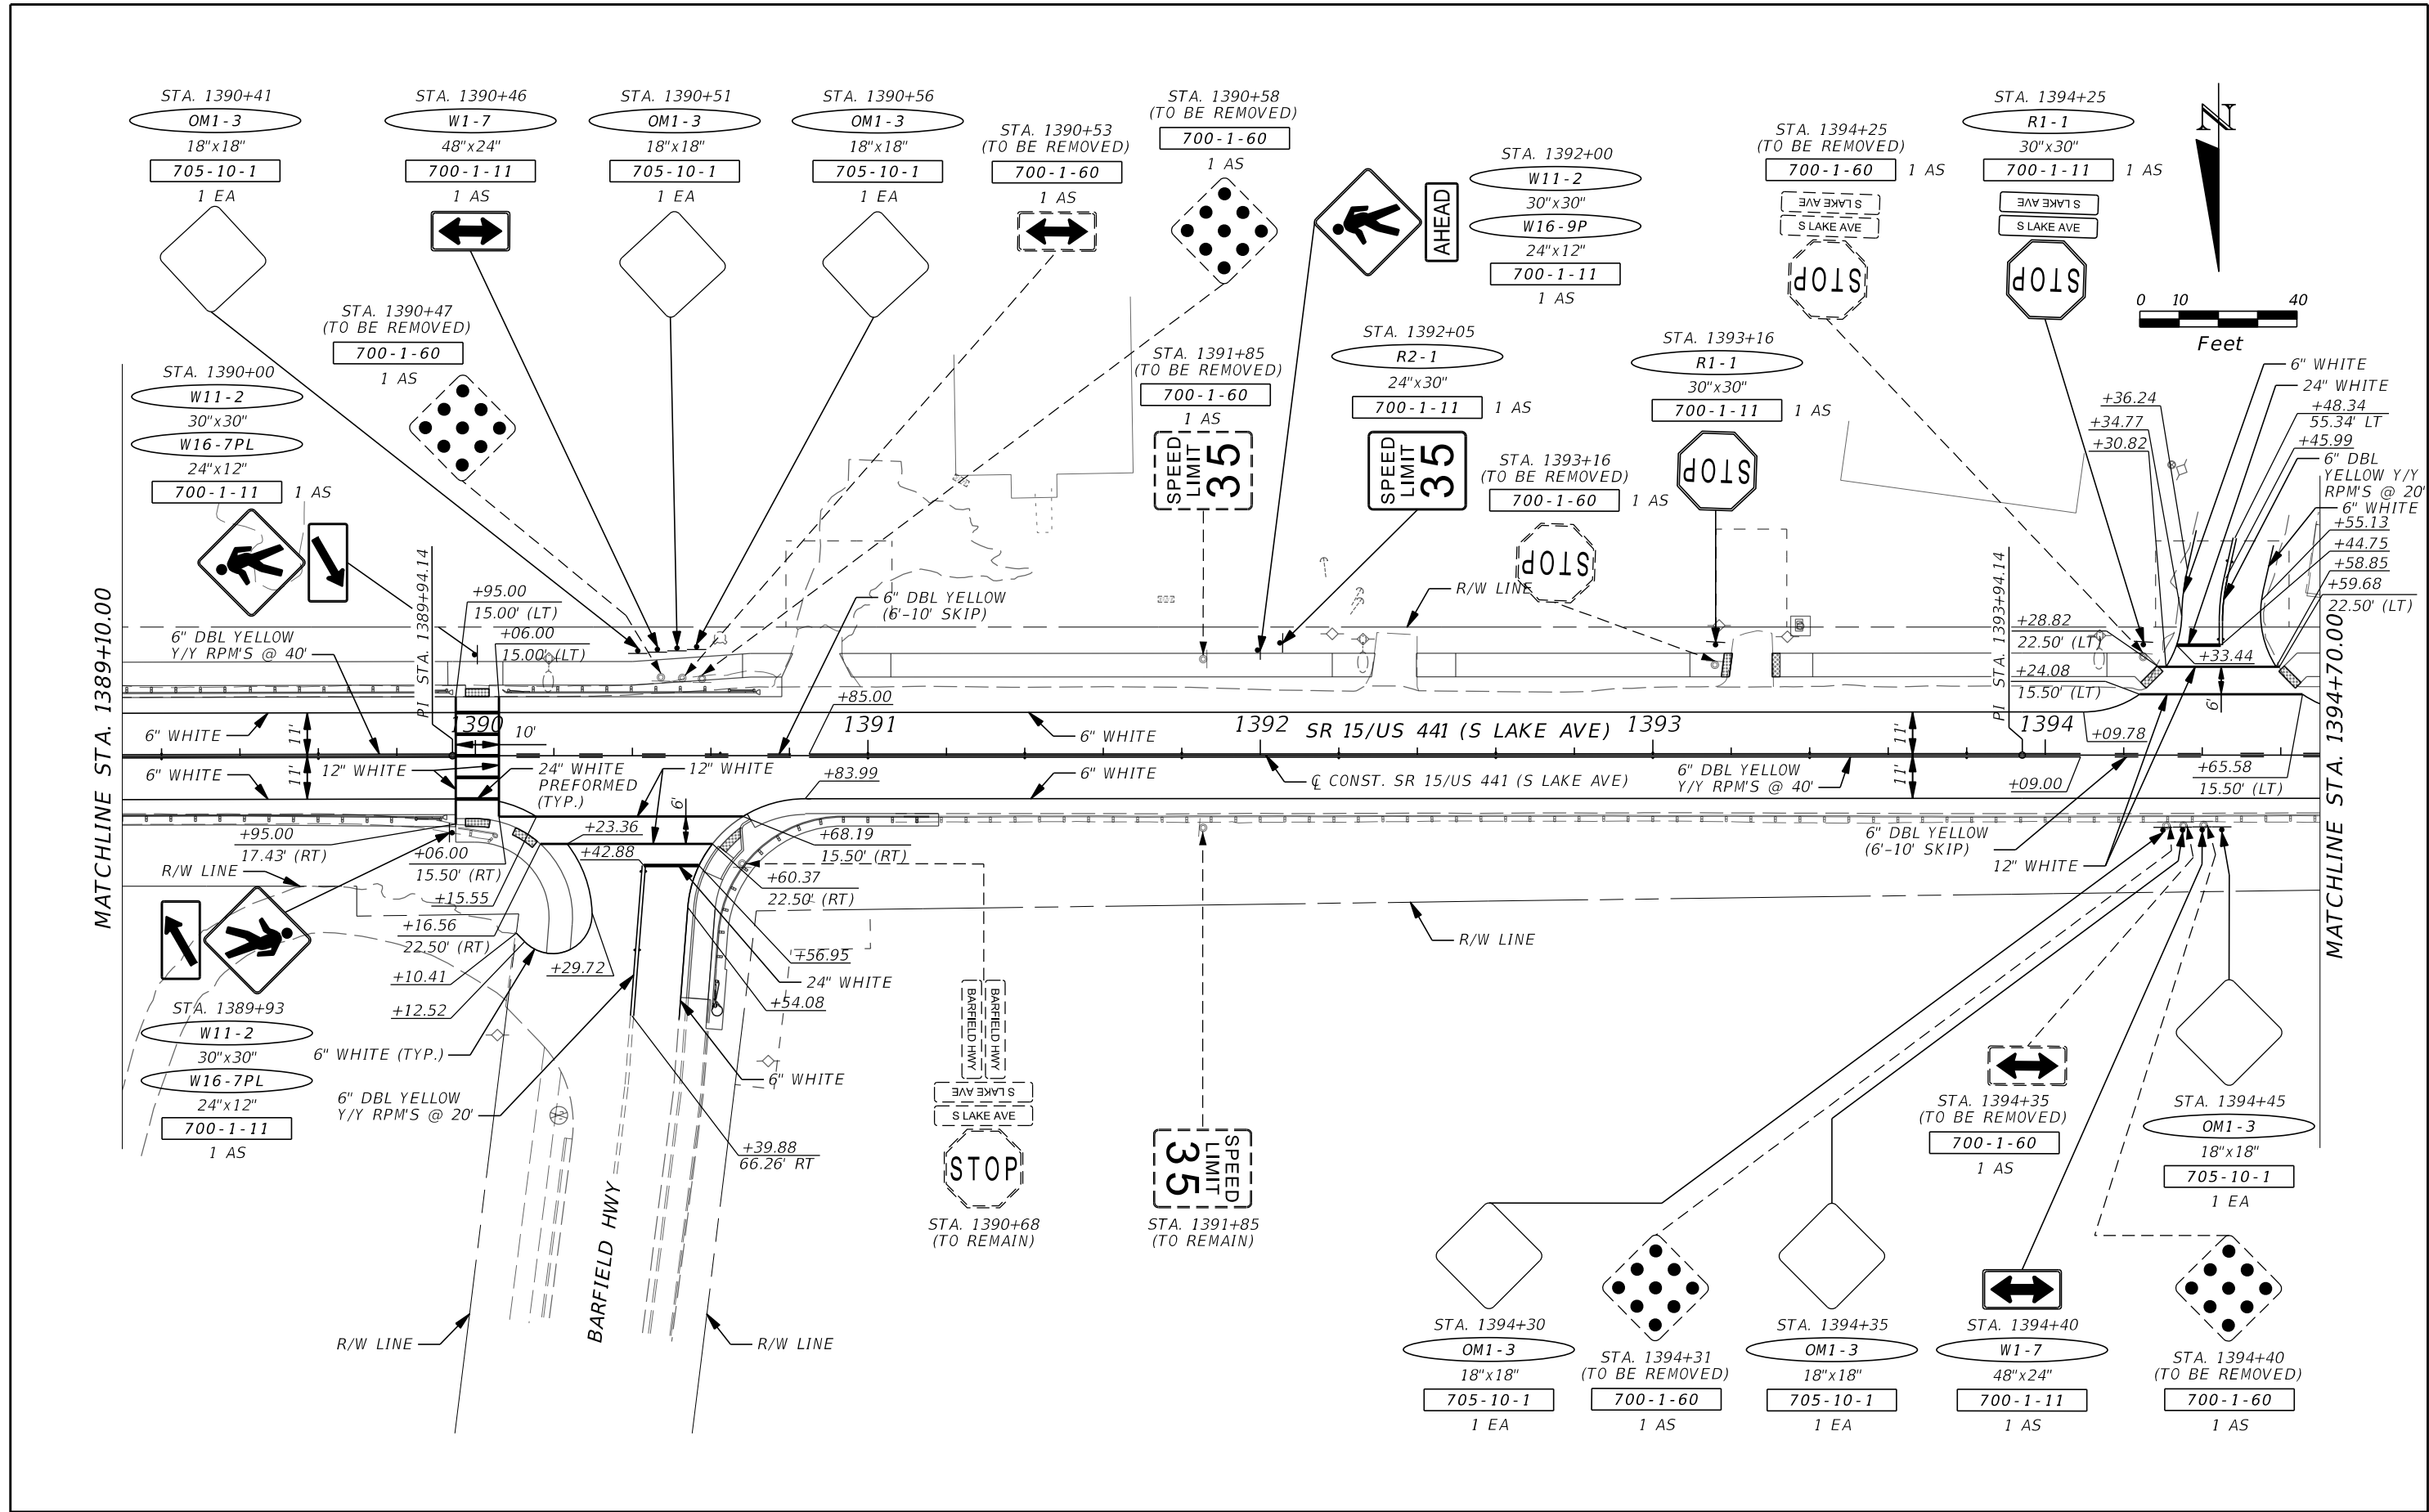

REVISIONS				CYNTHIA J. KENDRICK, P.E. P.E. LICENSE NO. 47633 STANLEY CONSULTANTS, INC. 1641 WORTHINGTON ROAD, SUITE 400 WEST PALM BEACH, FL 33409	STATE OF FLORIDA DEPARTMENT OF TRANSPORTATION			SIGNING AND PAVEMENT MARKING PLAN	SHEET NO. S-16
DATE	DESCRIPTION	DATE	DESCRIPTION		ROAD NO.	COUNTY	FINANCIAL PROJECT ID		
					SR 15	PALM BEACH	443994-1-52-01		



THE OFFICIAL RECORD OF THIS SHEET IS THE ELECTRONIC FILE DIGITALLY SIGNED AND SEALED UNDER RULE 61G15-23.004, F.A.C.

MATCHLINE STA. 1394+70.00

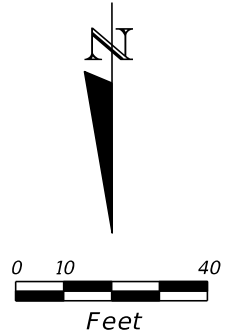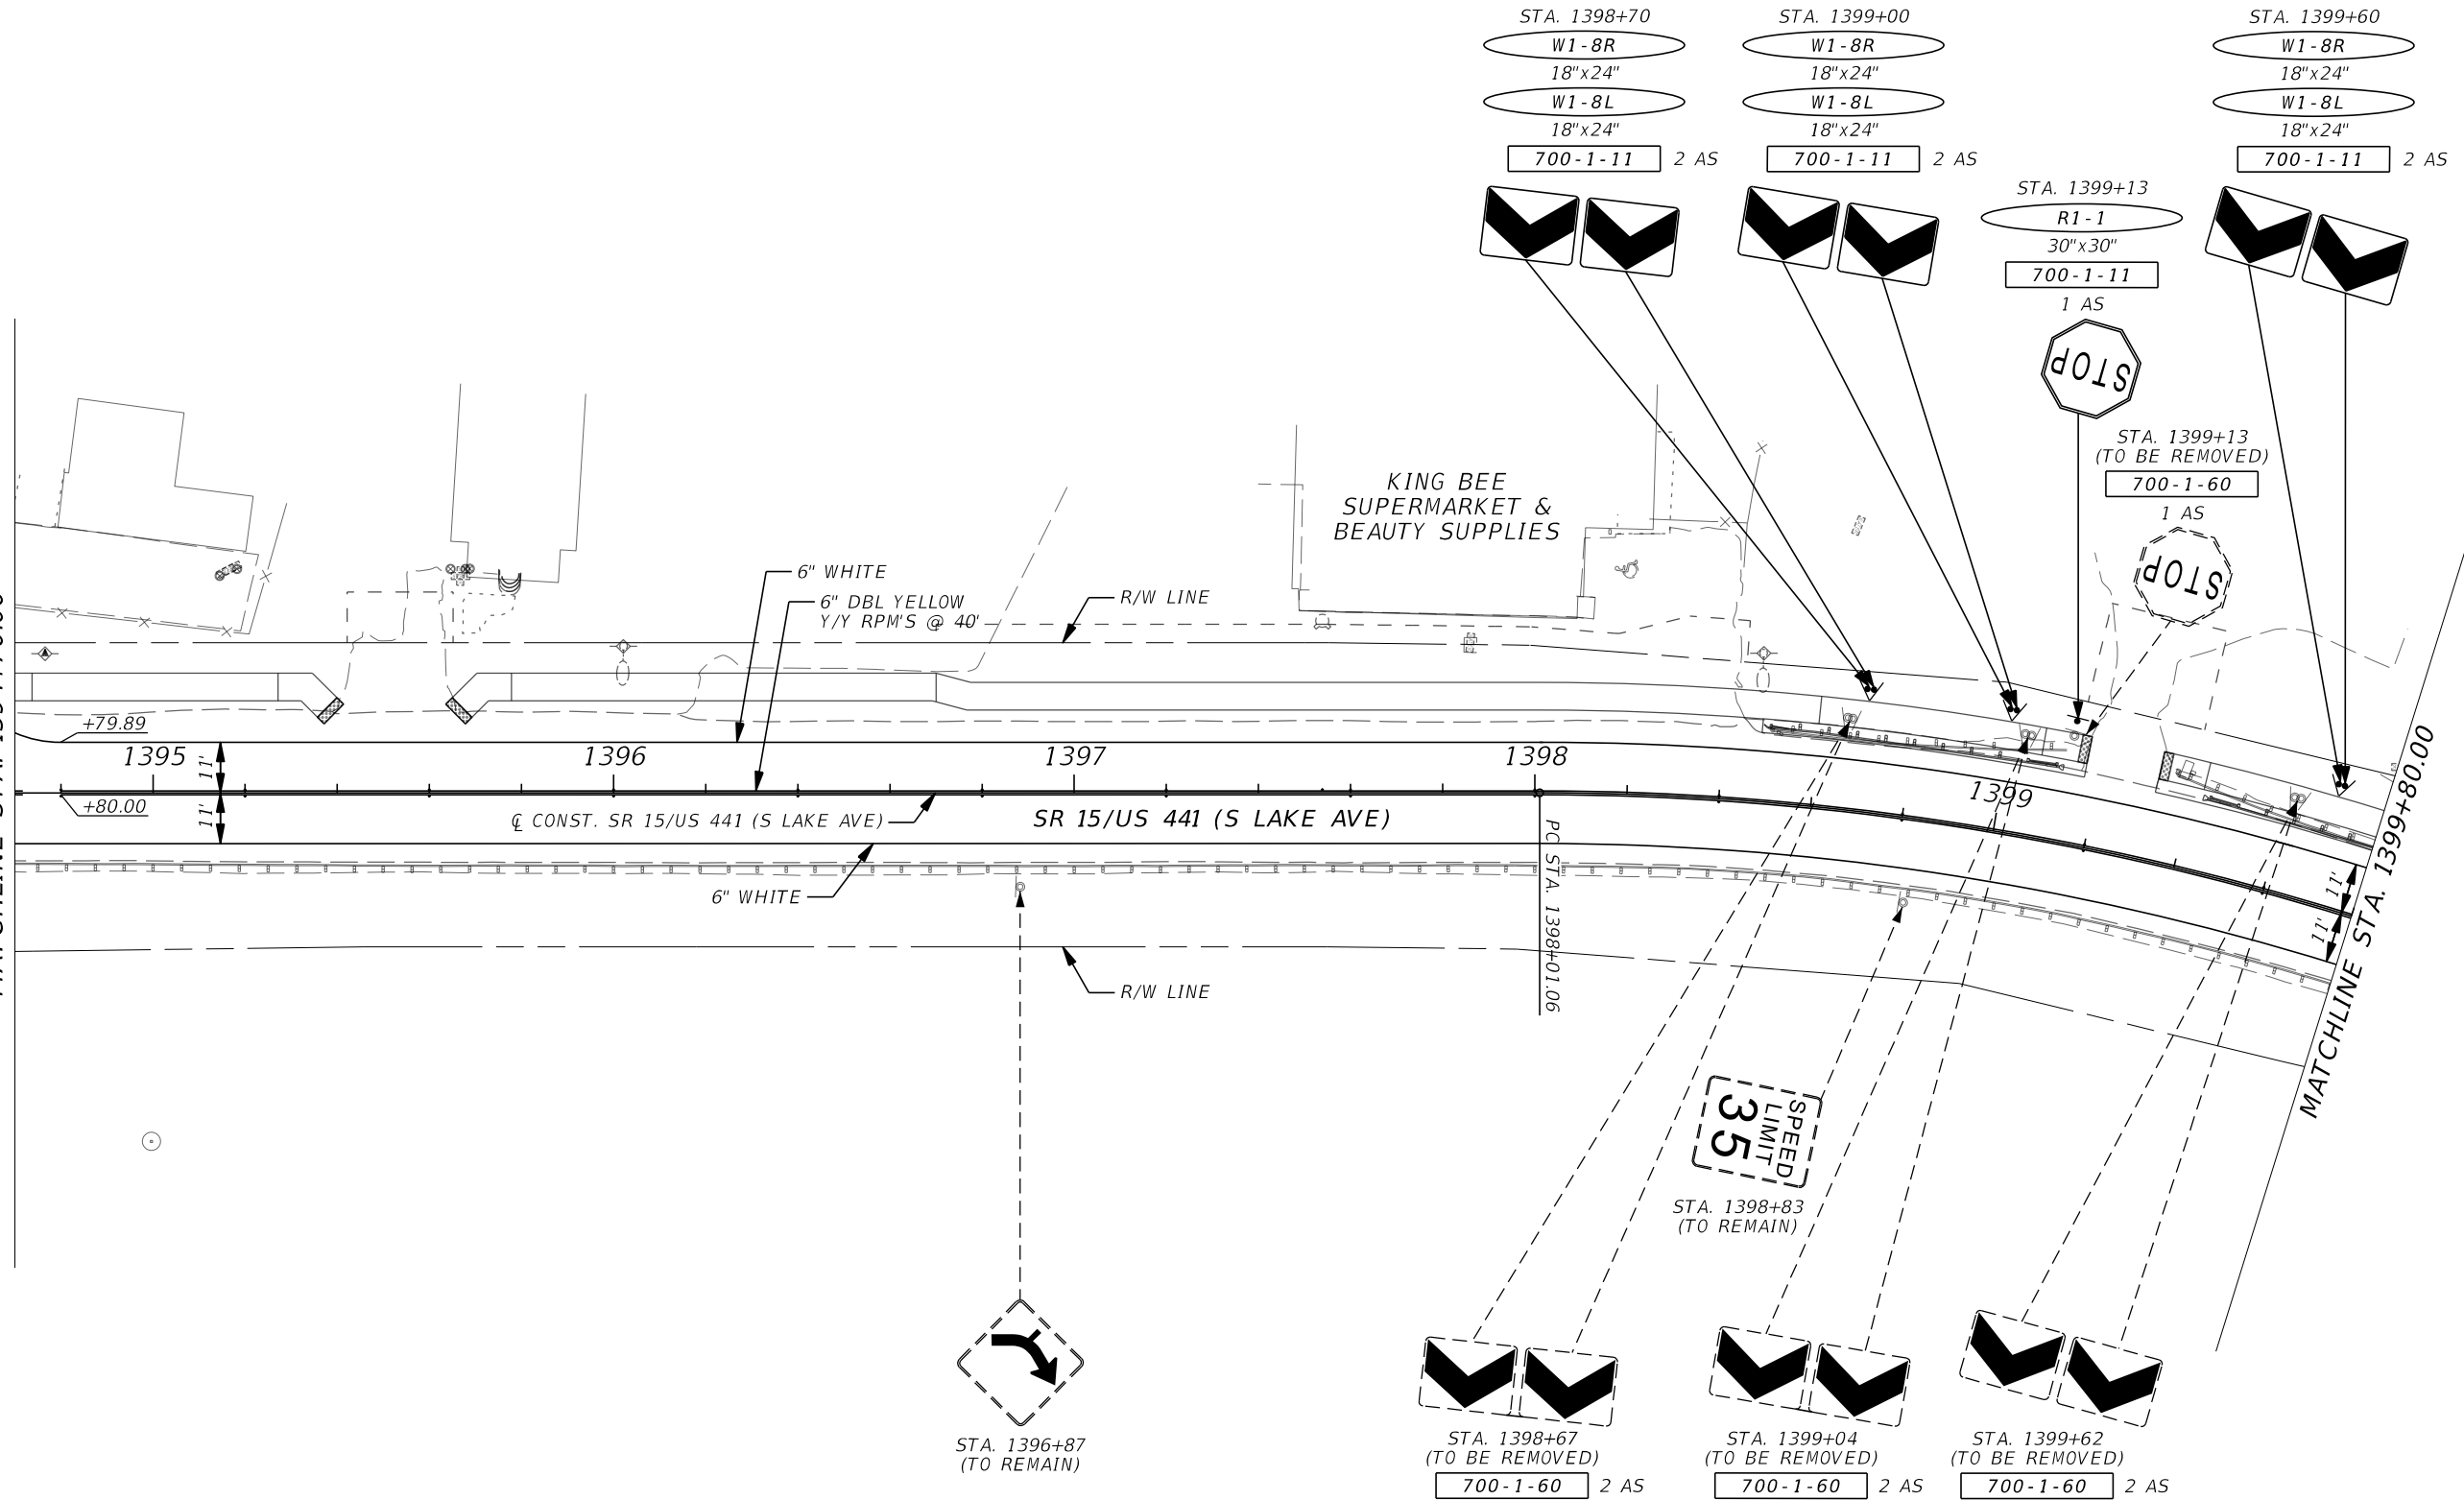

REVISIONS				CYNTHIA J. KENDRICK, P.E. P.E. LICENSE NO. 47633 STANLEY CONSULTANTS, INC. 1641 WORTHINGTON ROAD, SUITE 400 WEST PALM BEACH, FL 33409	STATE OF FLORIDA DEPARTMENT OF TRANSPORTATION			SIGNING AND PAVEMENT MARKING PLAN	SHEET NO. S-17
DATE	DESCRIPTION	DATE	DESCRIPTION		ROAD NO.	COUNTY	FINANCIAL PROJECT ID		
					SR 15	PALM BEACH	443994-1-52-01		



THE OFFICIAL RECORD OF THIS SHEET IS THE ELECTRONIC FILE DIGITALLY SIGNED AND SEALED UNDER RULE 61G15-23.004, F.A.C.

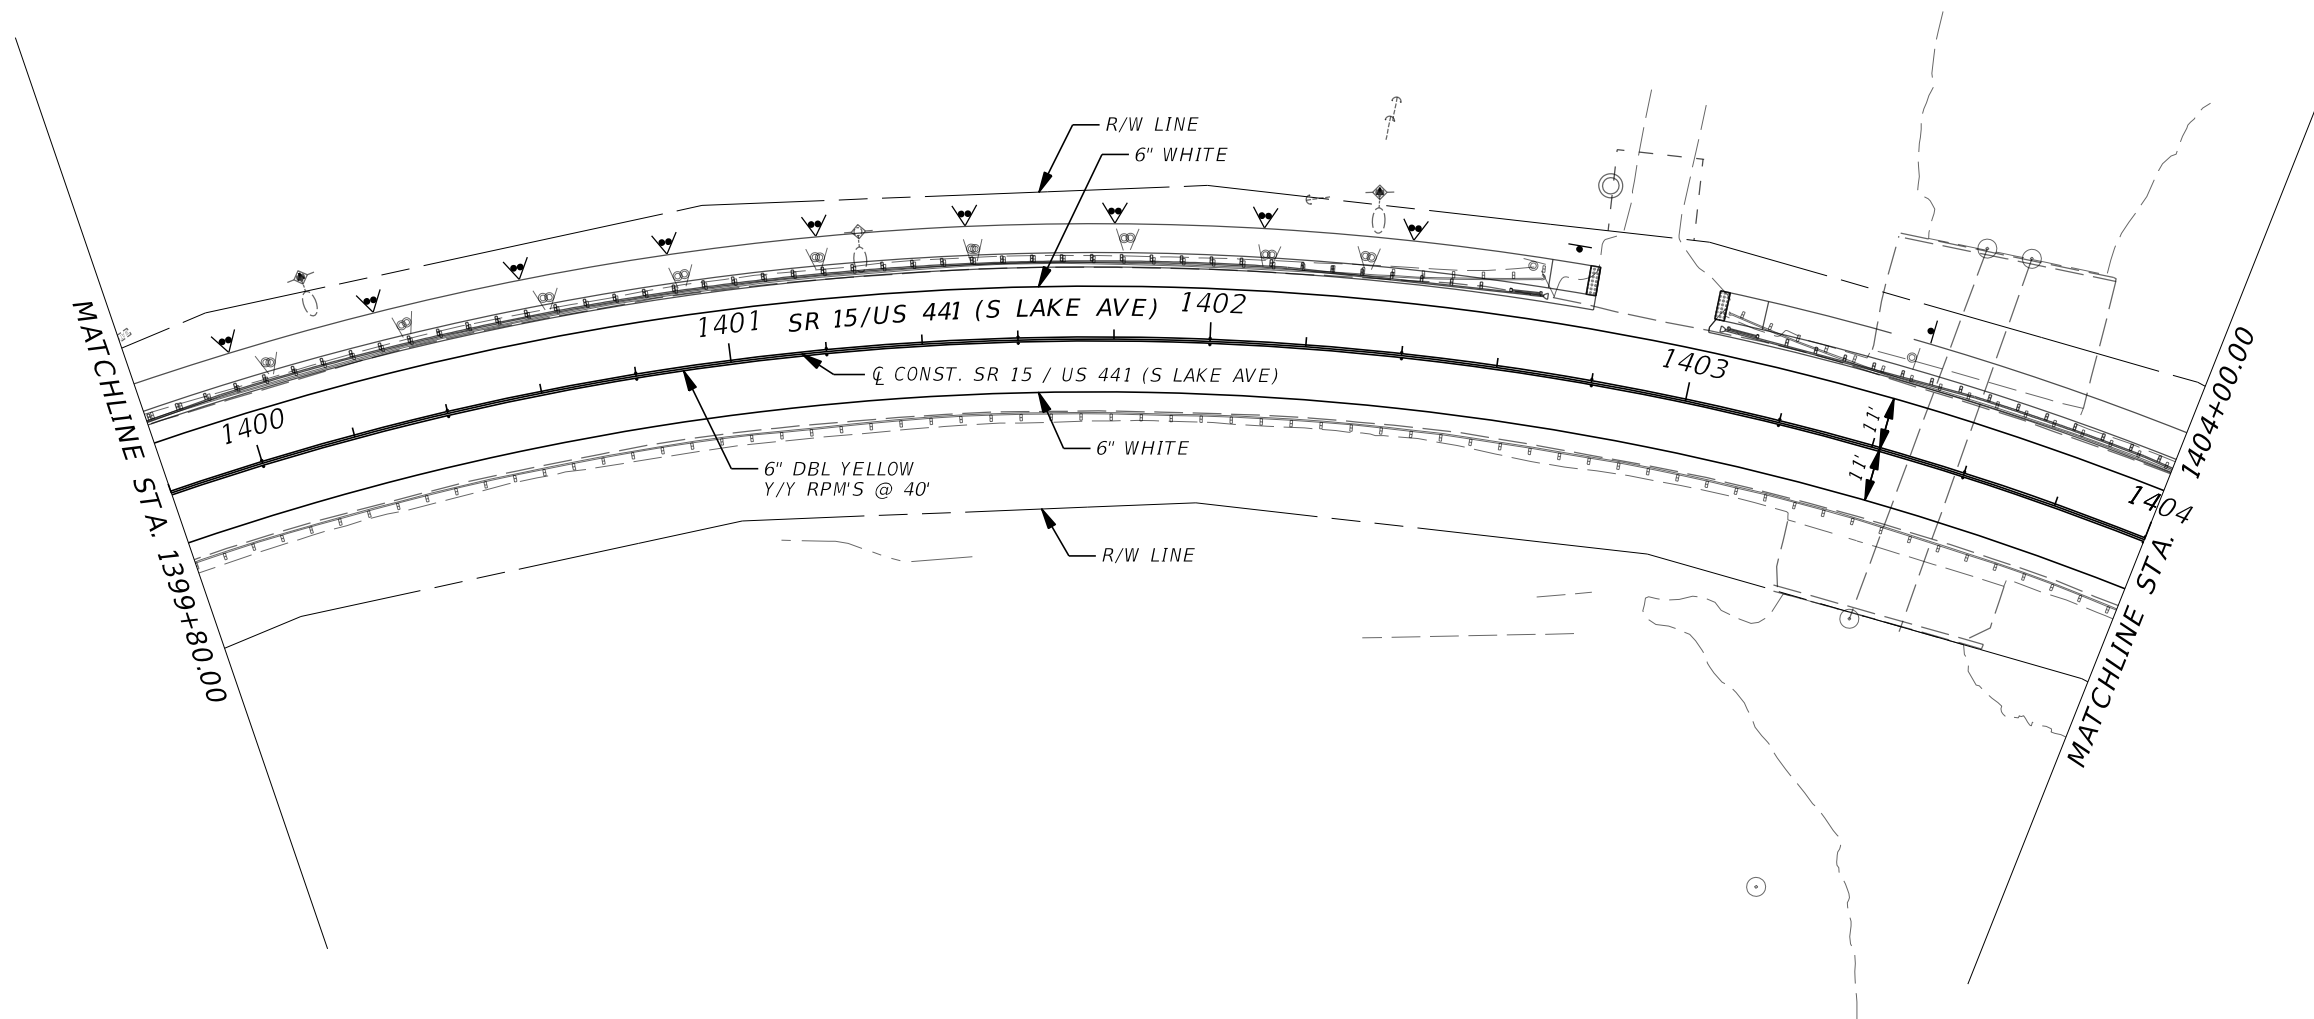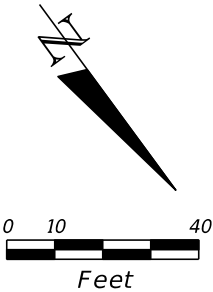

NOTE:
1. SEE SHEET S-18 FOR SIGNING PLAN.
PAVEMENT MARKING PLAN ONLY

REVISIONS				CYNTHIA J. KENDRICK, P.E. P.E. LICENSE NO. 47633 STANLEY CONSULTANTS, INC. 1641 WORTHINGTON ROAD, SUITE 400 WEST PALM BEACH, FL 33409	STATE OF FLORIDA DEPARTMENT OF TRANSPORTATION			SIGNING AND PAVEMENT MARKING PLAN	SHEET NO.
DATE	DESCRIPTION	DATE	DESCRIPTION						
					ROAD NO.	COUNTY	FINANCIAL PROJECT ID		S-19
				SR 15	PALM BEACH	443994-1-52-01			



THE OFFICIAL RECORD OF THIS SHEET IS THE ELECTRONIC FILE DIGITALLY SIGNED AND SEALED UNDER RULE 61G15-23.004, F.A.C.

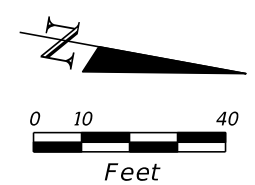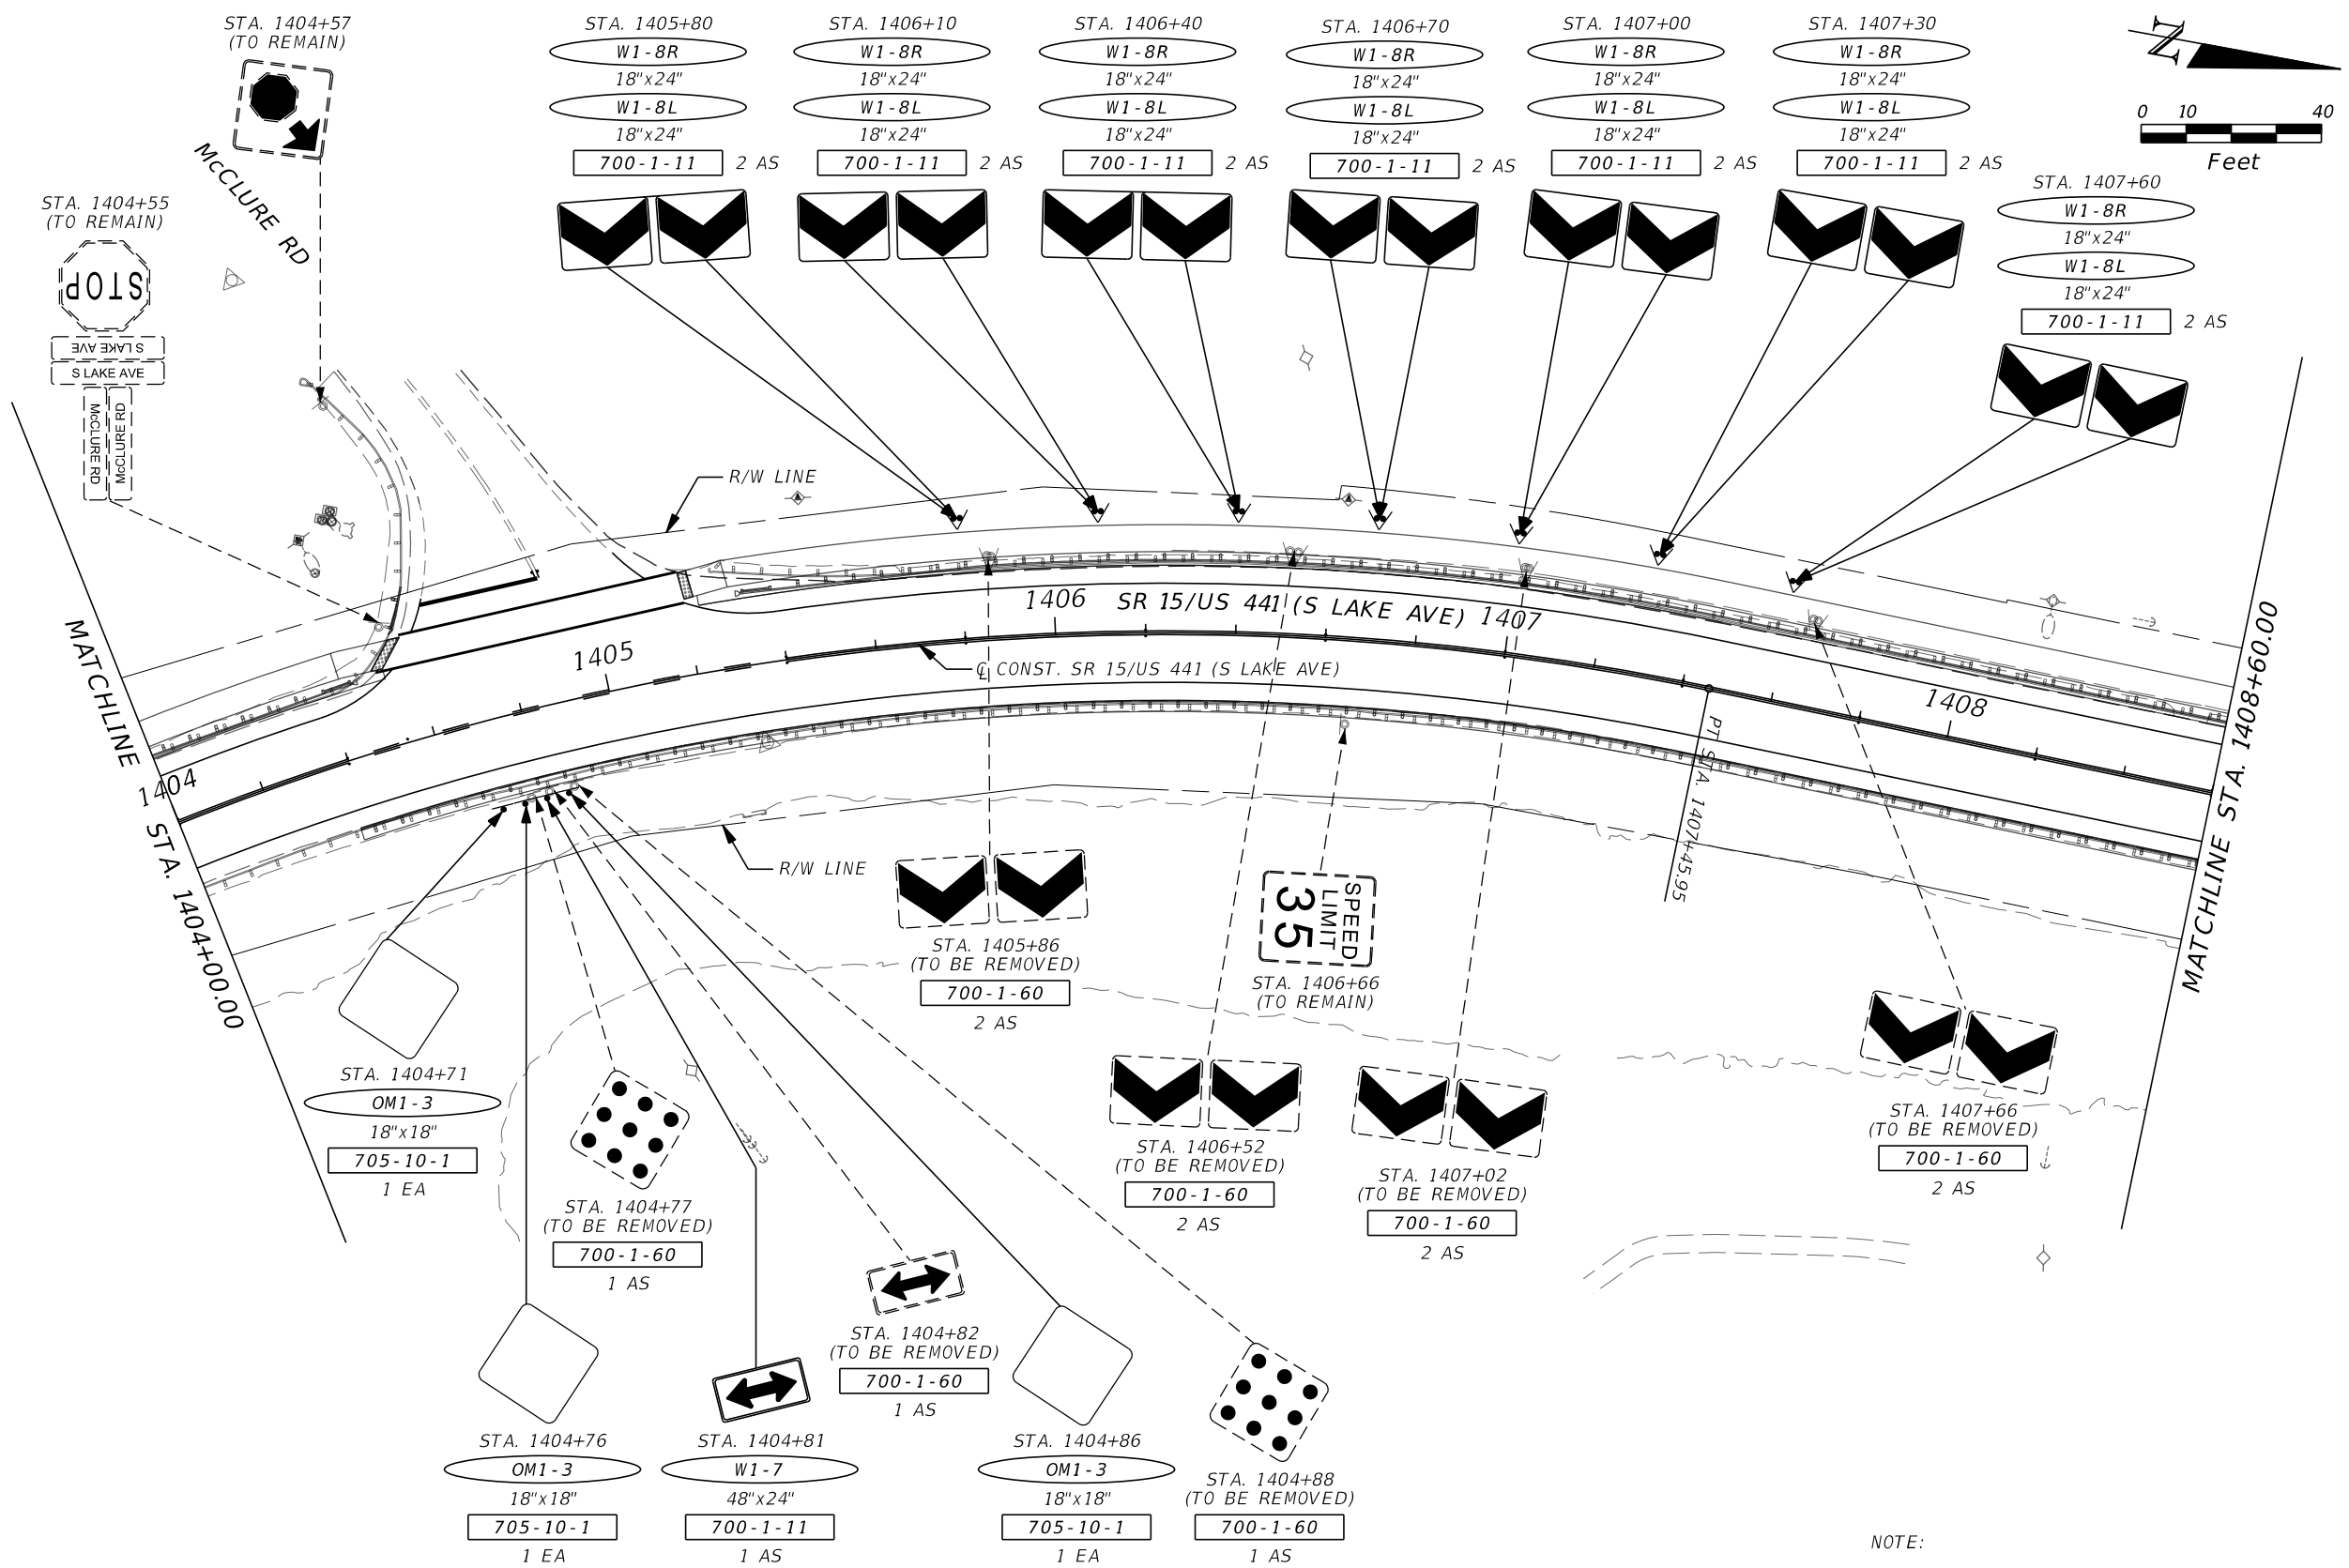

NOTE:
1. SEE SHEET S-21 FOR PAVEMENT MARKING PLAN.
SIGNING PLAN ONLY

REVISIONS				CYNTHIA J. KENDRICK, P.E. P.E. LICENSE NO. 47633 STANLEY CONSULTANTS, INC. 1641 WORTHINGTON ROAD, SUITE 400 WEST PALM BEACH, FL 33409	STATE OF FLORIDA DEPARTMENT OF TRANSPORTATION			SIGNING AND PAVEMENT MARKING PLAN	SHEET NO. S-20
DATE	DESCRIPTION	DATE	DESCRIPTION		ROAD NO.	COUNTY	FINANCIAL PROJECT ID		
					SR 15	PALM BEACH	443994-1-52-01		


THE OFFICIAL RECORD OF THIS SHEET IS THE ELECTRONIC FILE DIGITALLY SIGNED AND SEALED UNDER RULE 61G15-23.004, F.A.C.

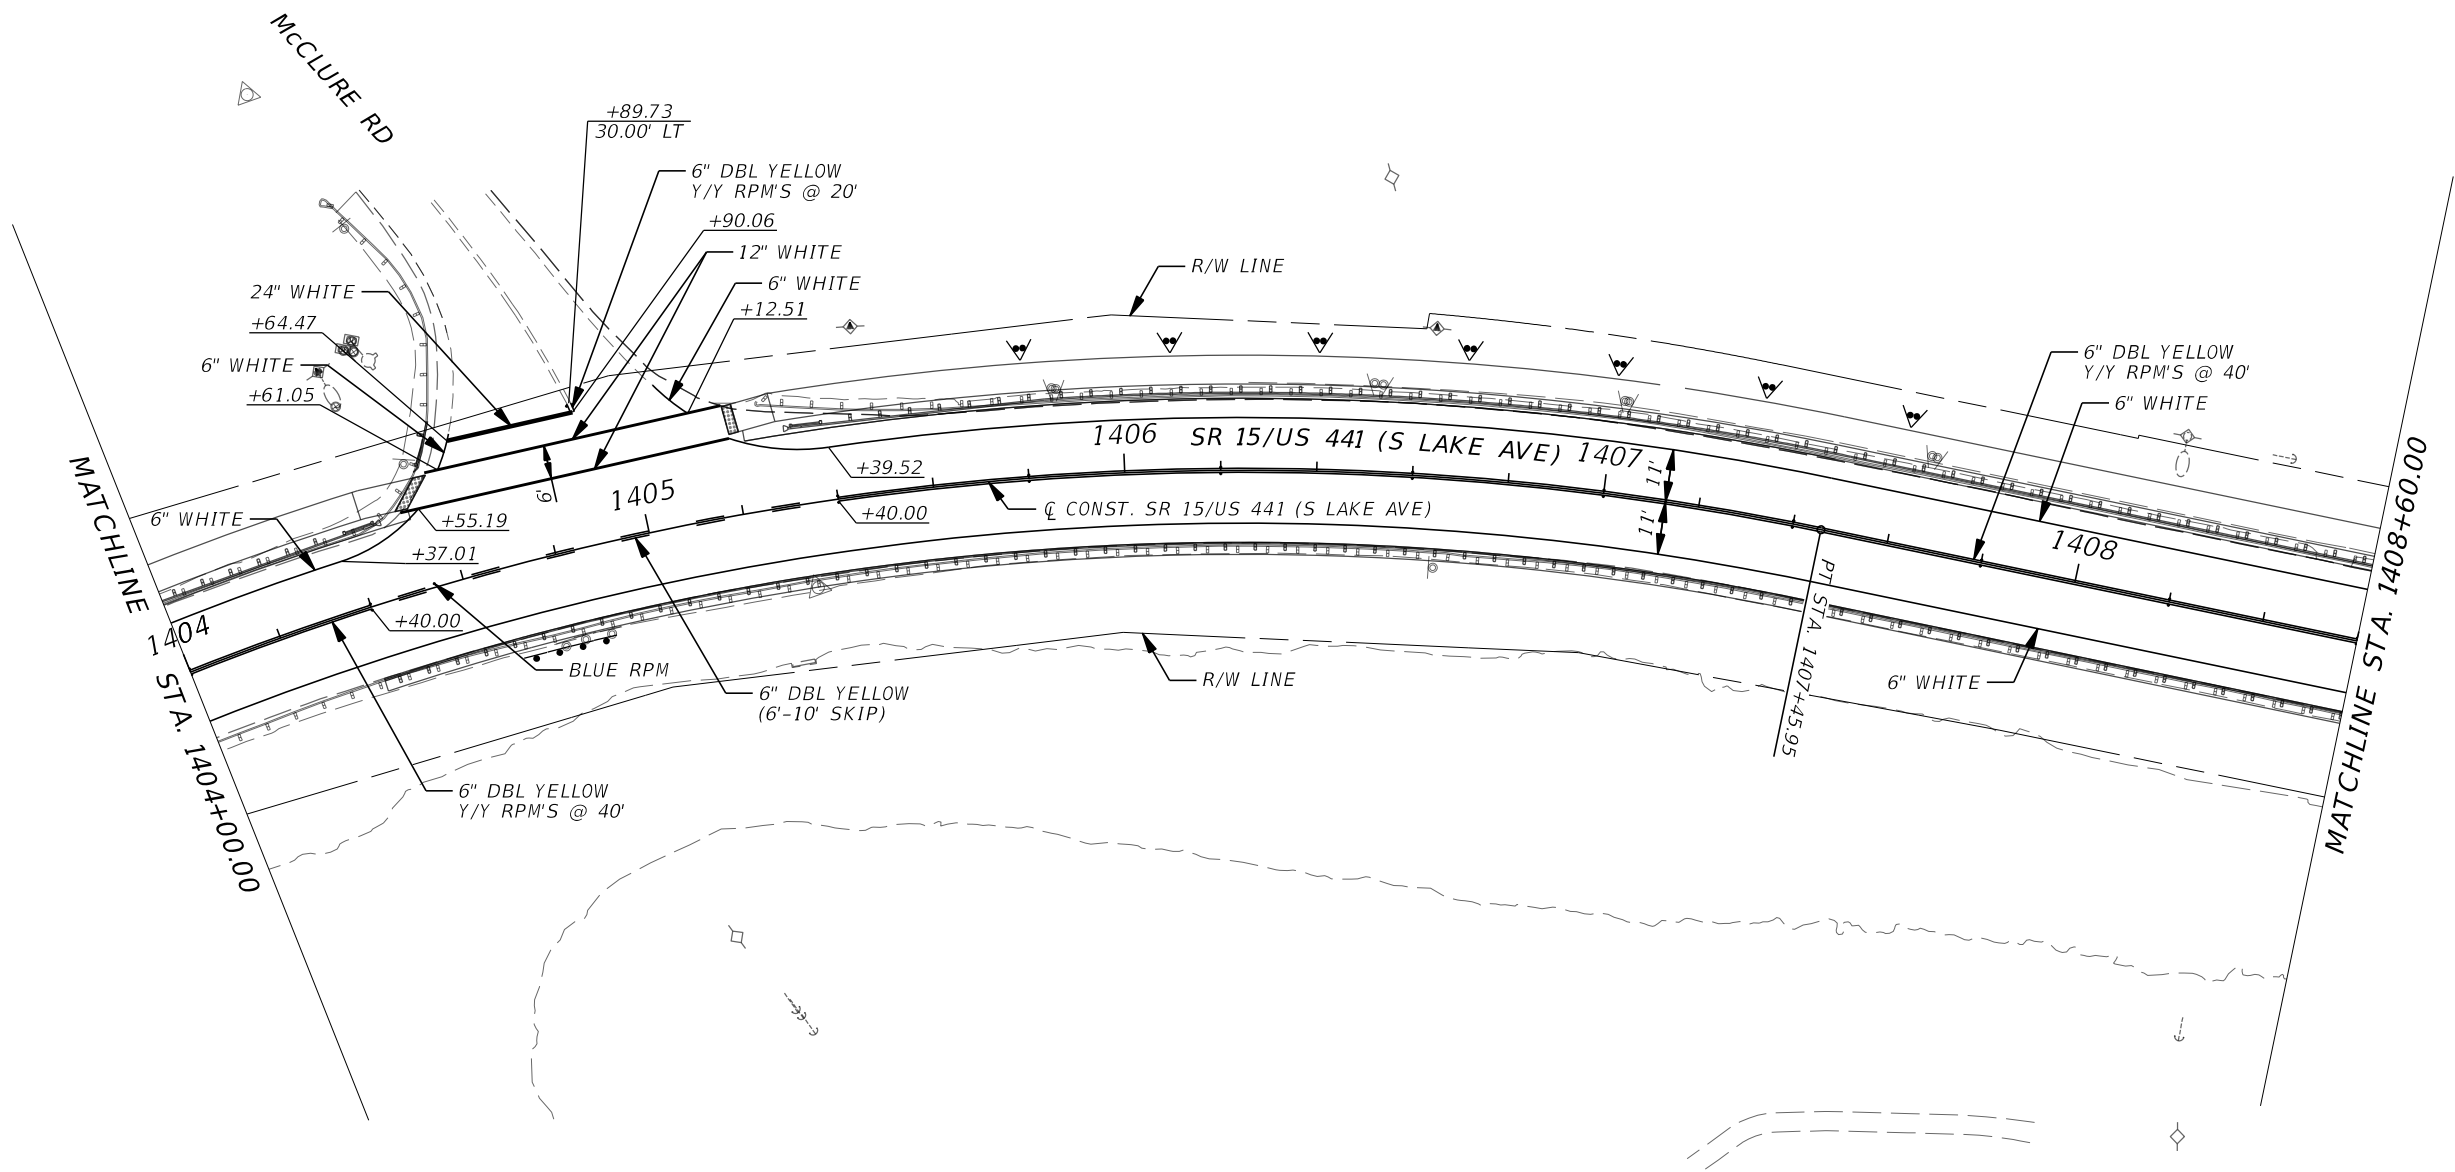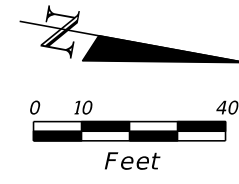

NOTE:
1. SEE SHEET S-20 FOR SIGNING PLAN.
PAVEMENT MARKING PLAN ONLY


REVISIONS				CYNTHIA J. KENDRICK, P.E. P.E. LICENSE NO. 47633 STANLEY CONSULTANTS, INC. 1641 WORTHINGTON ROAD, SUITE 400 WEST PALM BEACH, FL 33409	STATE OF FLORIDA DEPARTMENT OF TRANSPORTATION			SIGNING AND PAVEMENT MARKING PLAN	SHEET NO.
DATE	DESCRIPTION	DATE	DESCRIPTION		ROAD NO.	COUNTY	FINANCIAL PROJECT ID		S-21
					SR 15	PALM BEACH	443994-1-52-01		

THE OFFICIAL RECORD OF THIS SHEET IS THE ELECTRONIC FILE DIGITALLY SIGNED AND SEALED UNDER RULE 61G15-23.004, F.A.C.

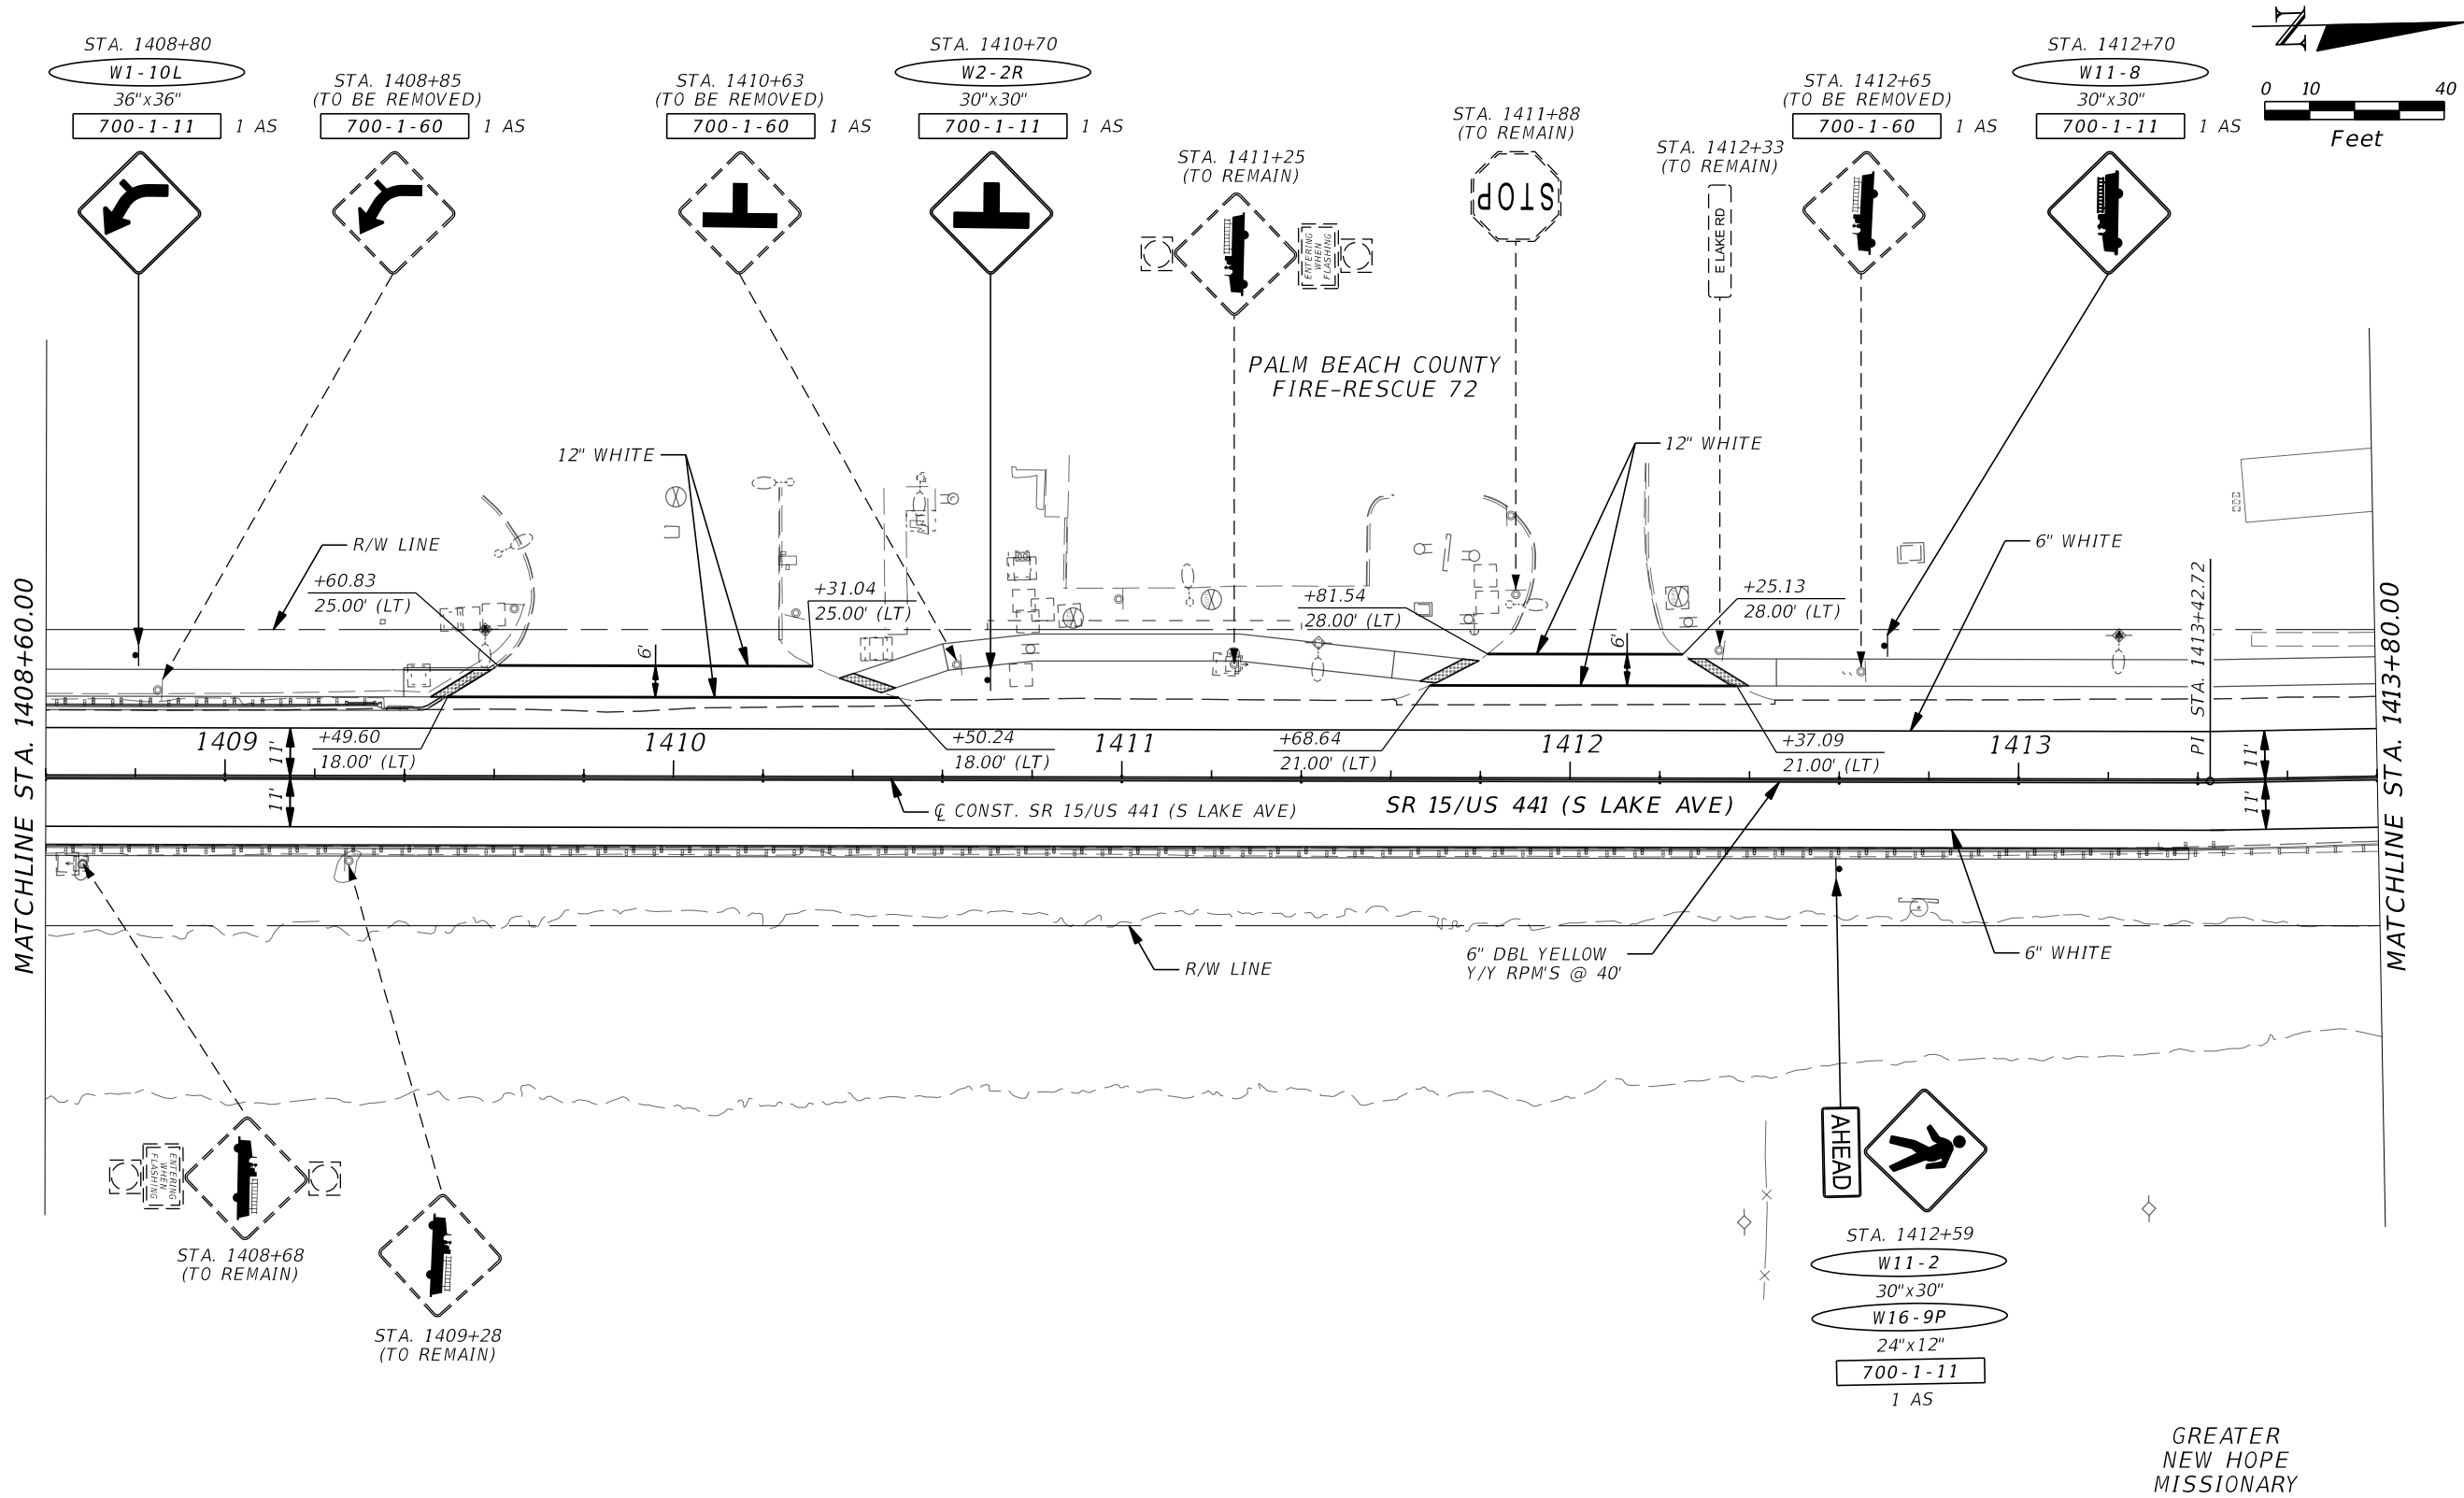


REVISIONS				CYNTHIA J. KENDRICK, P.E. P.E. LICENSE NO. 47633 STANLEY CONSULTANTS, INC. 1641 WORTHINGTON ROAD, SUITE 400 WEST PALM BEACH, FL 33409	STATE OF FLORIDA DEPARTMENT OF TRANSPORTATION			SIGNING AND PAVEMENT MARKING PLAN	SHEET NO.
DATE	DESCRIPTION	DATE	DESCRIPTION						
					ROAD NO.	COUNTY	FINANCIAL PROJECT ID		
					SR 15	PALM BEACH	443994-1-52-01		S-22

THE OFFICIAL RECORD OF THIS SHEET IS THE ELECTRONIC FILE DIGITALLY SIGNED AND SEALED UNDER RULE 61G15-23.004, F.A.C.


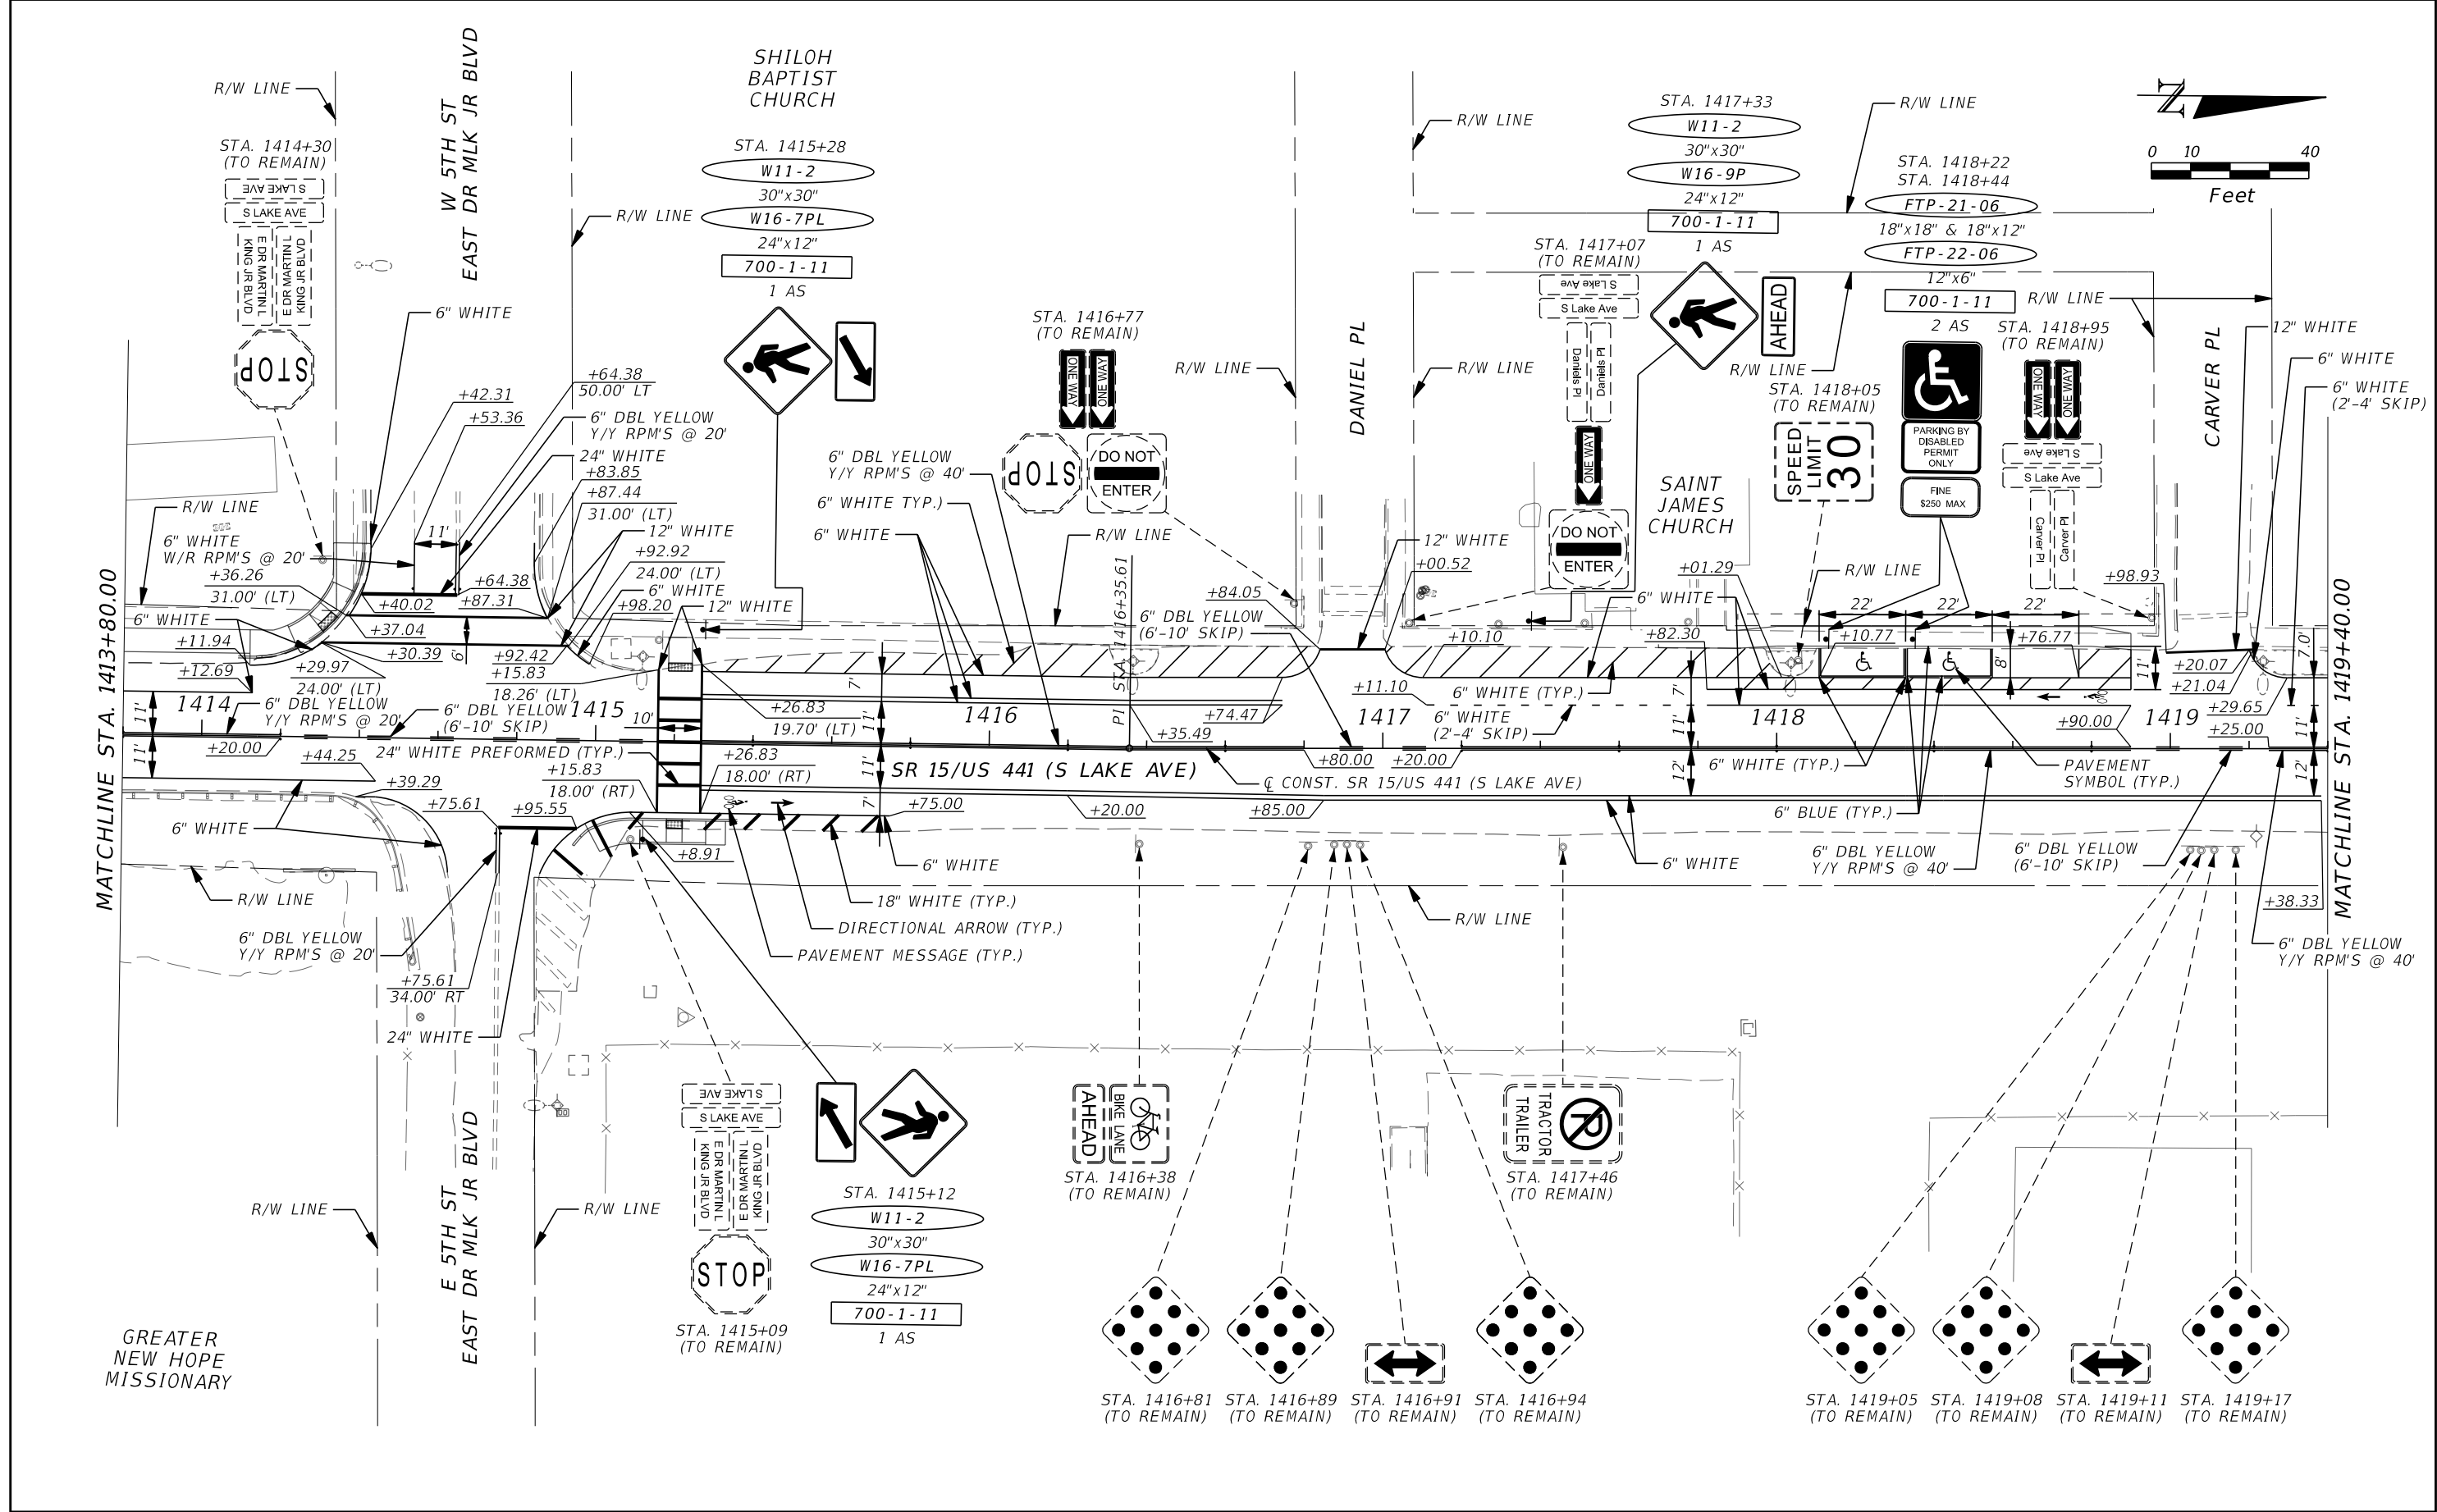


REVISIONS				CYNTHIA J. KENDRICK, P.E. P.E. LICENSE NO. 47633 STANLEY CONSULTANTS, INC. 1641 WORTHINGTON ROAD, SUITE 400 WEST PALM BEACH, FL 33409	STATE OF FLORIDA DEPARTMENT OF TRANSPORTATION			SIGNING AND PAVEMENT MARKING PLAN	SHEET NO. S-23
DATE	DESCRIPTION	DATE	DESCRIPTION		ROAD NO.	COUNTY	FINANCIAL PROJECT ID		
					SR 15	PALM BEACH	443994-152-01		

THE OFFICIAL RECORD OF THIS SHEET IS THE ELECTRONIC FILE DIGITALLY SIGNED AND SEALED UNDER RULE 61G15-23.004, F.A.C.


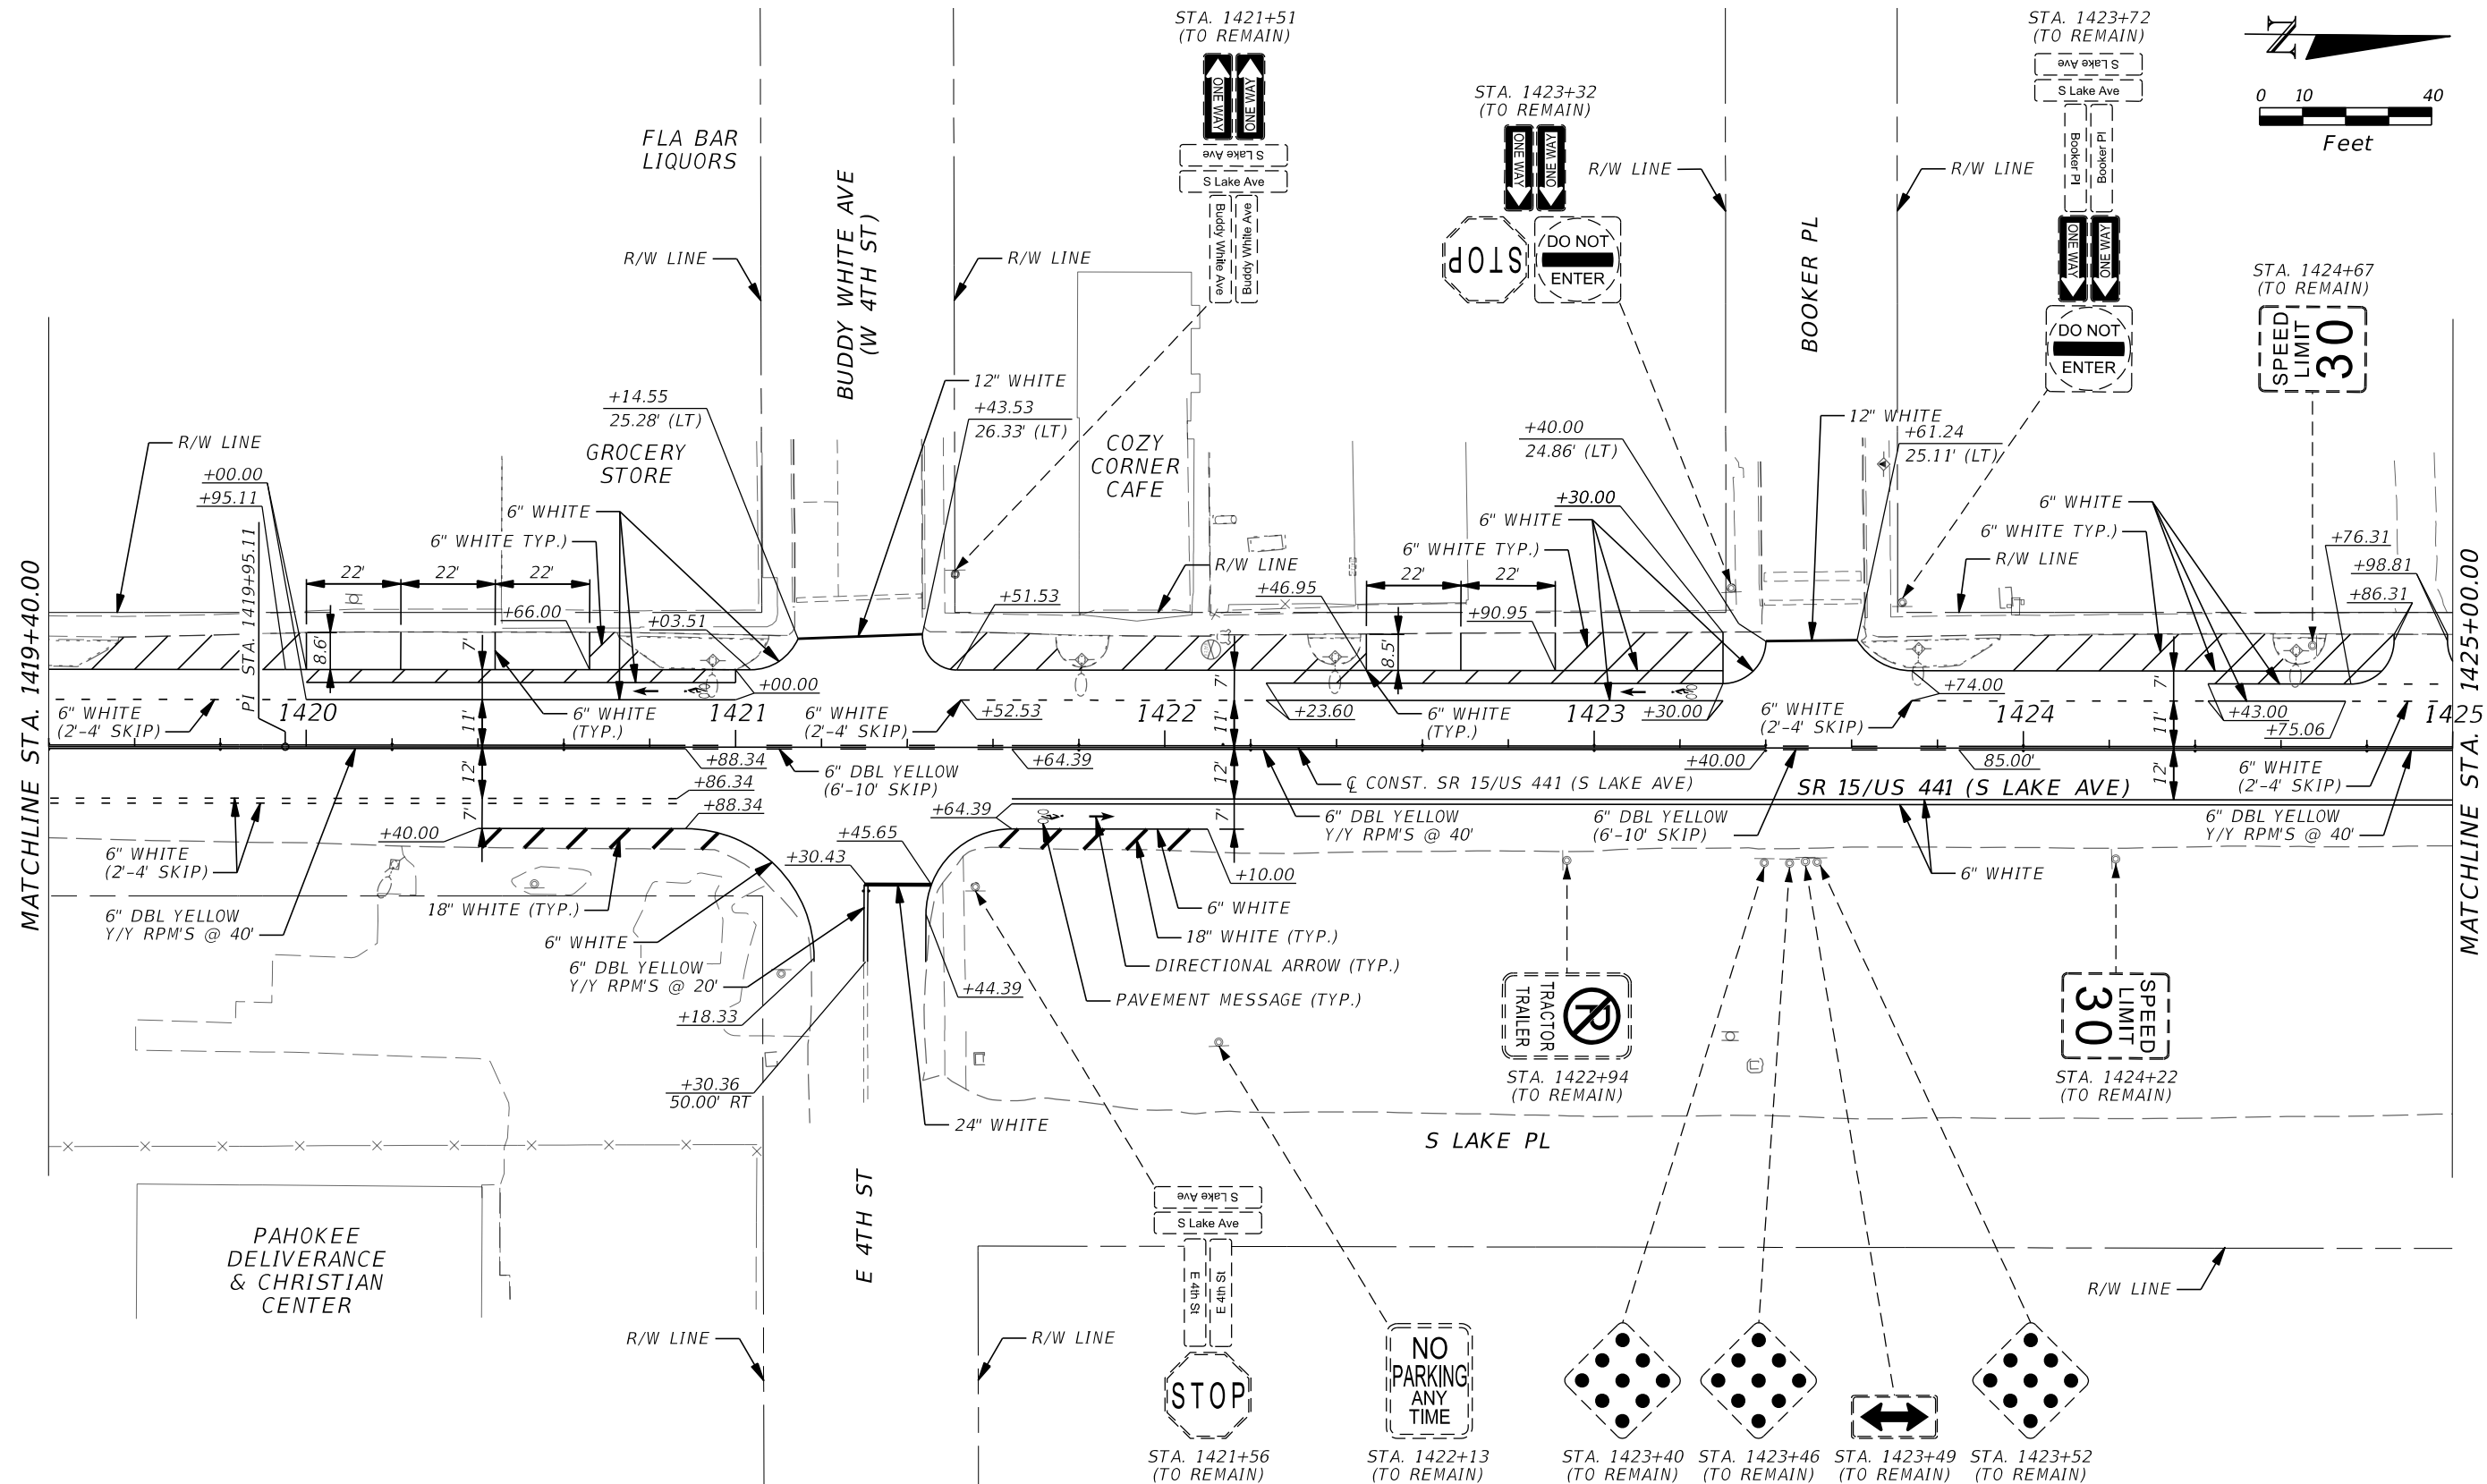


REVISIONS				CYNTHIA J. KENDRICK, P.E. P.E. LICENSE NO. 47633 STANLEY CONSULTANTS, INC. 1641 WORTHINGTON ROAD, SUITE 400 WEST PALM BEACH, FL 33409	STATE OF FLORIDA DEPARTMENT OF TRANSPORTATION			SIGNING AND PAVEMENT MARKING PLAN	SHEET NO.	
DATE	DESCRIPTION		DATE		DESCRIPTION		ROAD NO.		COUNTY	FINANCIAL PROJECT ID
							SR 15	PALM BEACH	443994-1-52-01	

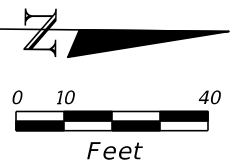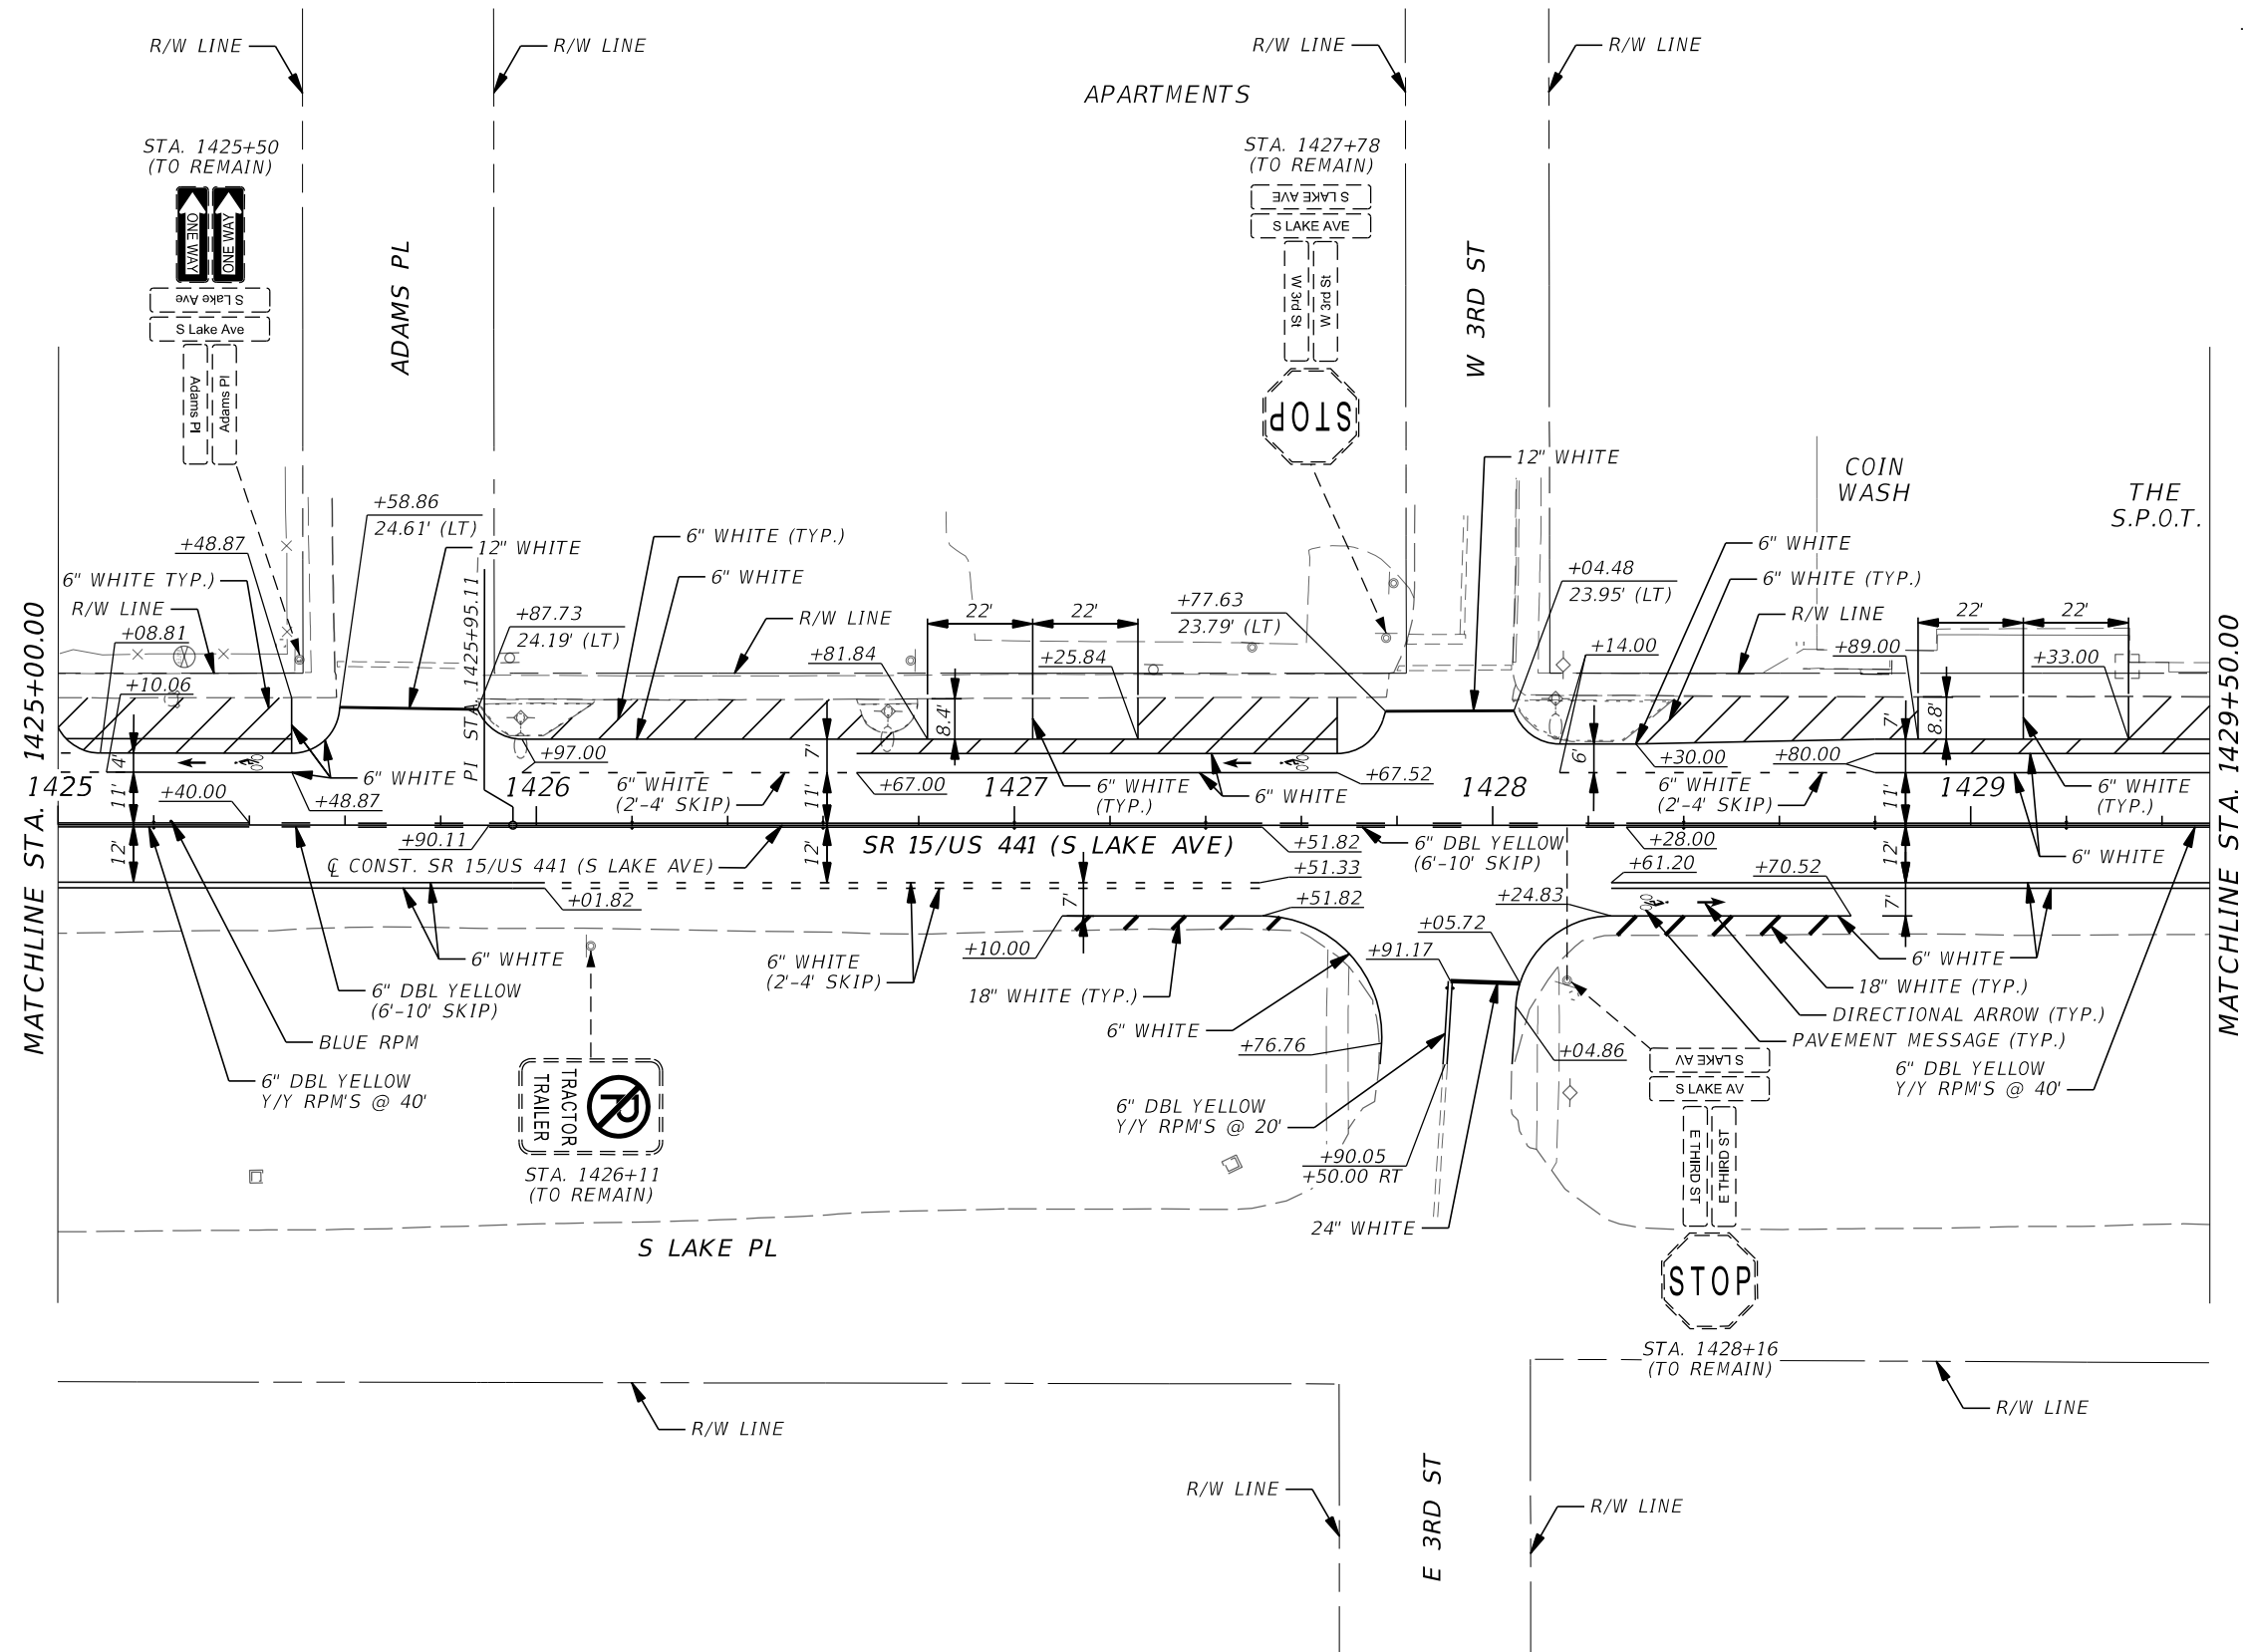


REVISIONS				CYNTHIA J. KENDRICK, P.E. P.E. LICENSE NO. 47633 STANLEY CONSULTANTS, INC. 1641 WORTHINGTON ROAD, SUITE 400 WEST PALM BEACH, FL 33409	STATE OF FLORIDA DEPARTMENT OF TRANSPORTATION			SIGNING AND PAVEMENT MARKING PLAN	SHEET NO.	
DATE	DESCRIPTION		DATE		DESCRIPTION		ROAD NO.		COUNTY	FINANCIAL PROJECT ID
							SR 15	PALM BEACH	443994-1-52-01	

THE OFFICIAL RECORD OF THIS SHEET IS THE ELECTRONIC FILE DIGITALLY SIGNED AND SEALED UNDER RULE 61G15-23.004, F.A.C.

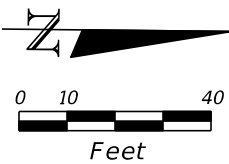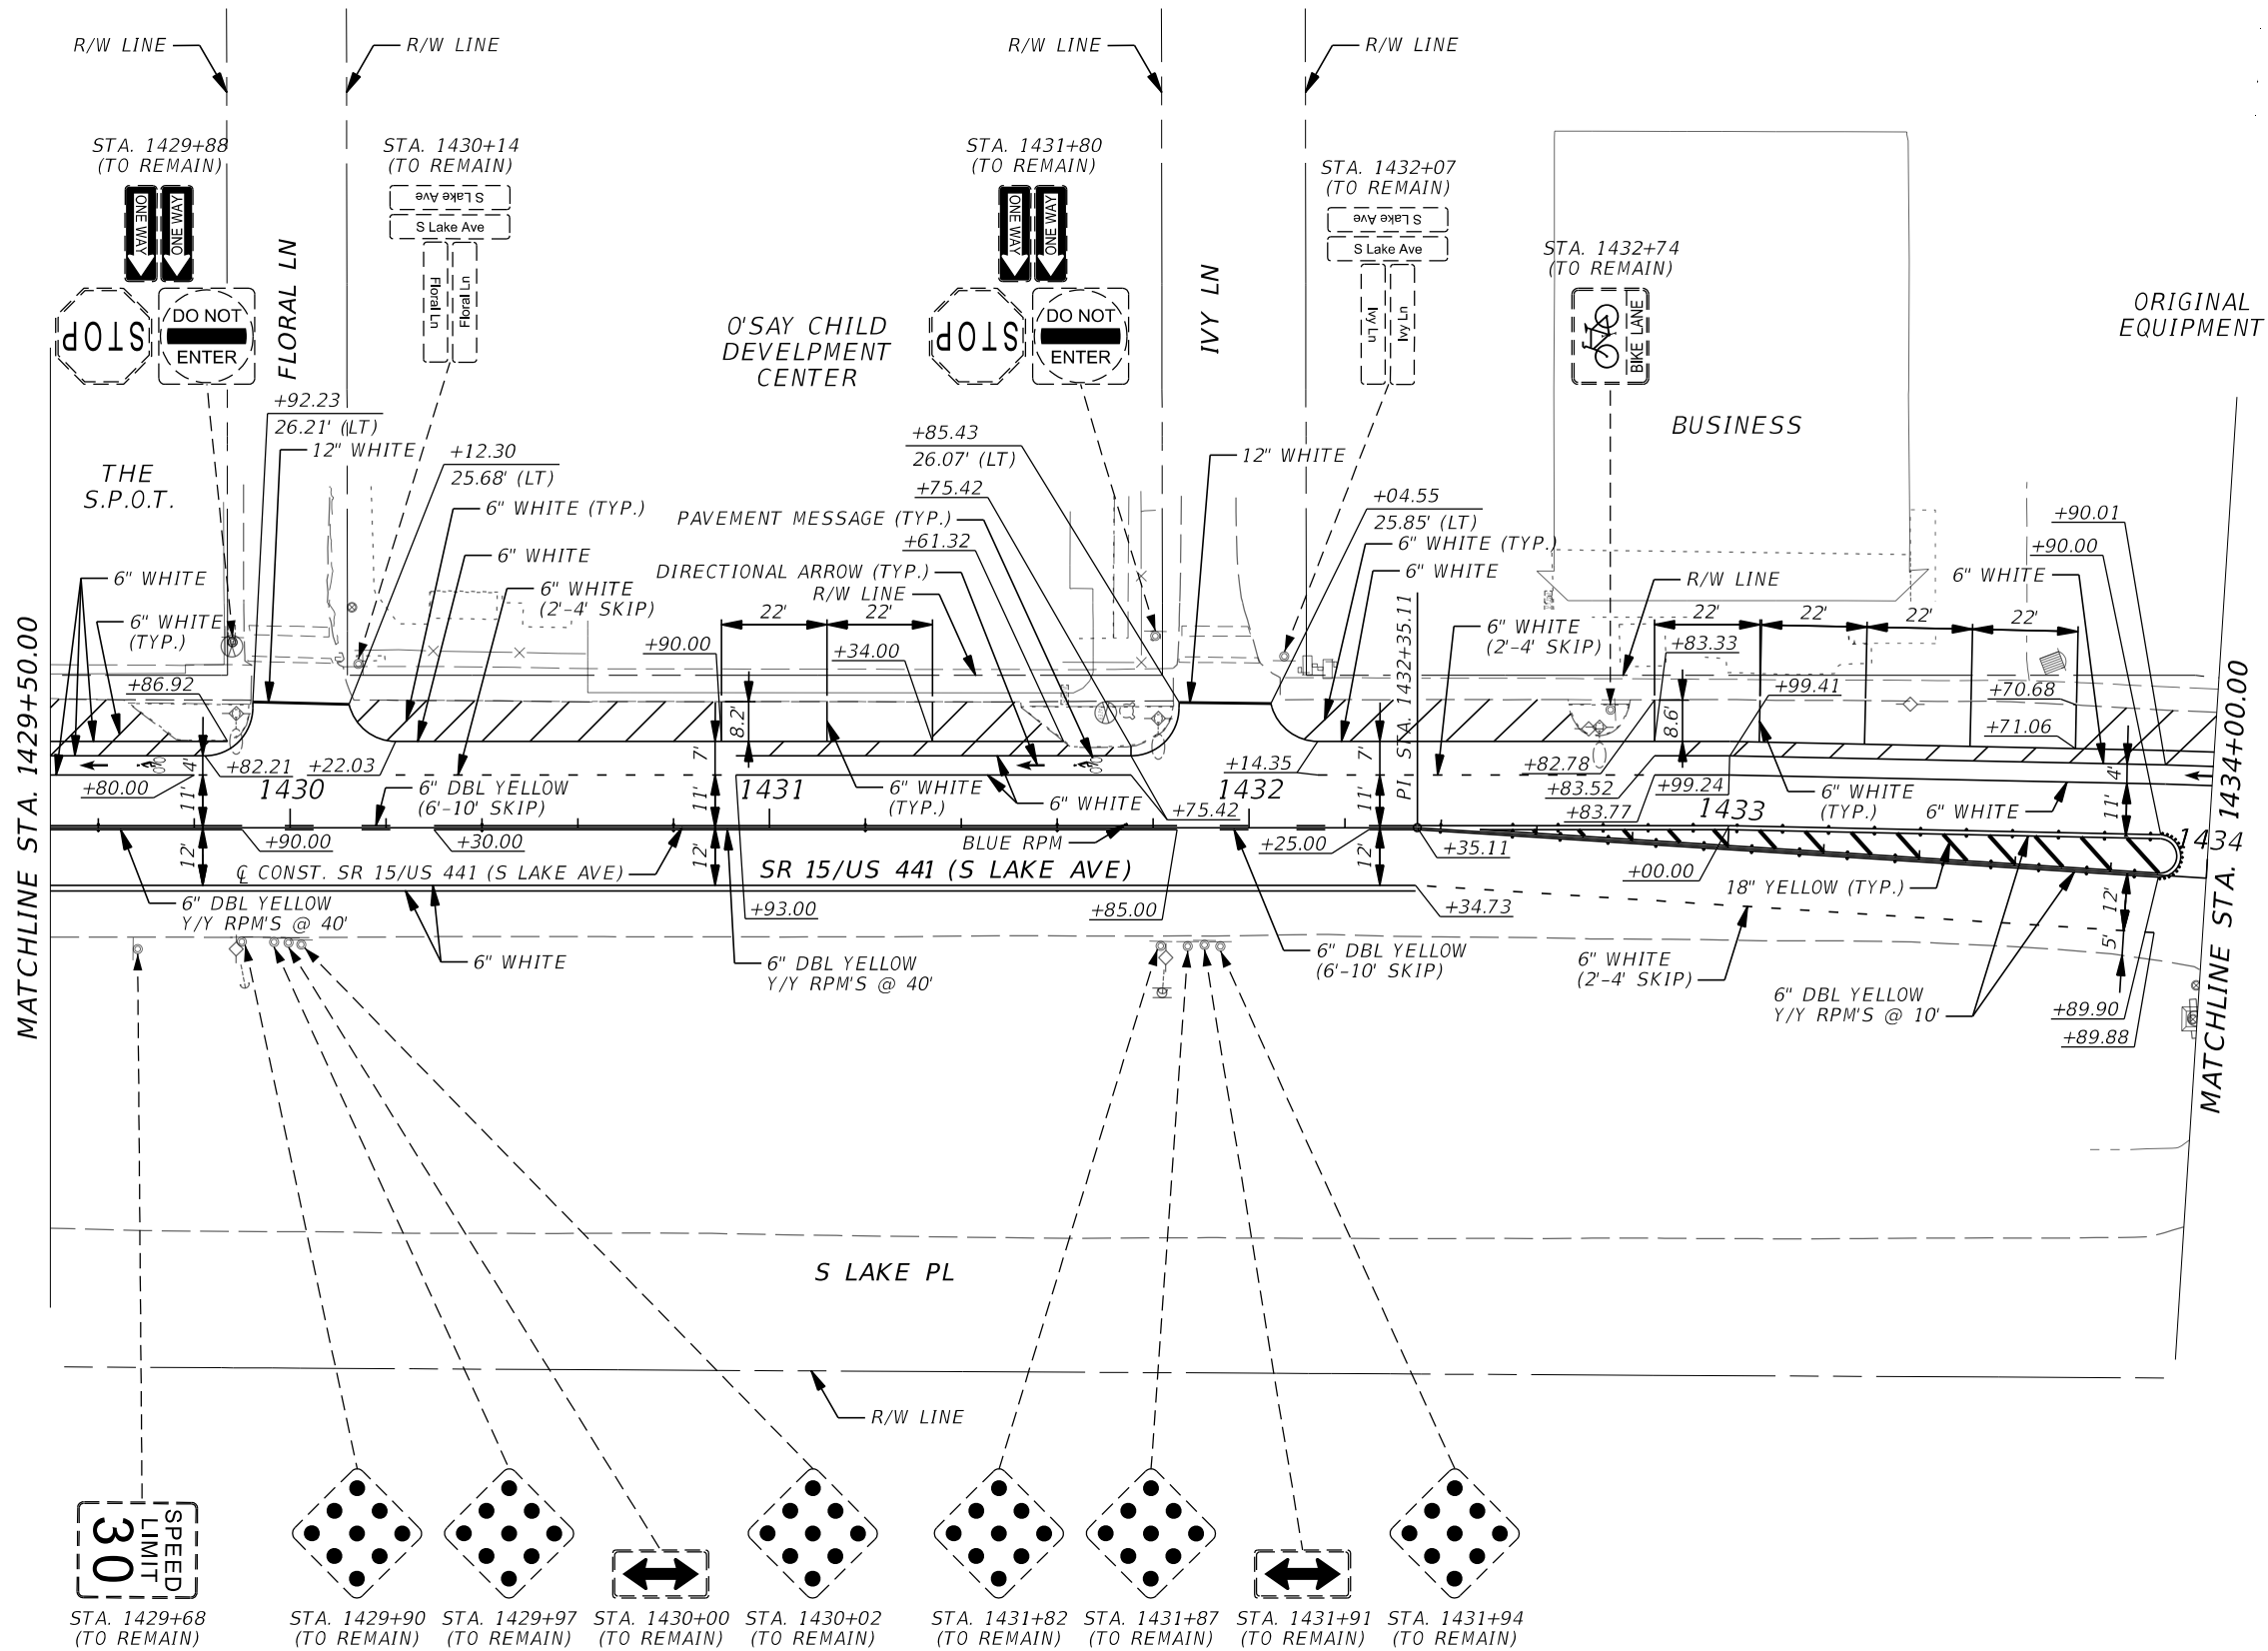



REVISIONS				CYNTHIA J. KENDRICK, P.E. P.E. LICENSE NO. 47633 STANLEY CONSULTANTS, INC. 1641 WORTHINGTON ROAD, SUITE 400 WEST PALM BEACH, FL 33409	STATE OF FLORIDA DEPARTMENT OF TRANSPORTATION			SIGNING AND PAVEMENT MARKING PLAN	SHEET NO.
DATE	DESCRIPTION	DATE	DESCRIPTION		ROAD NO.	COUNTY	FINANCIAL PROJECT ID		
					SR 15	PALM BEACH	443994-1-52-01		S-26

THE OFFICIAL RECORD OF THIS SHEET IS THE ELECTRONIC FILE DIGITALLY SIGNED AND SEALED UNDER RULE 61G15-23.004, F.A.C.

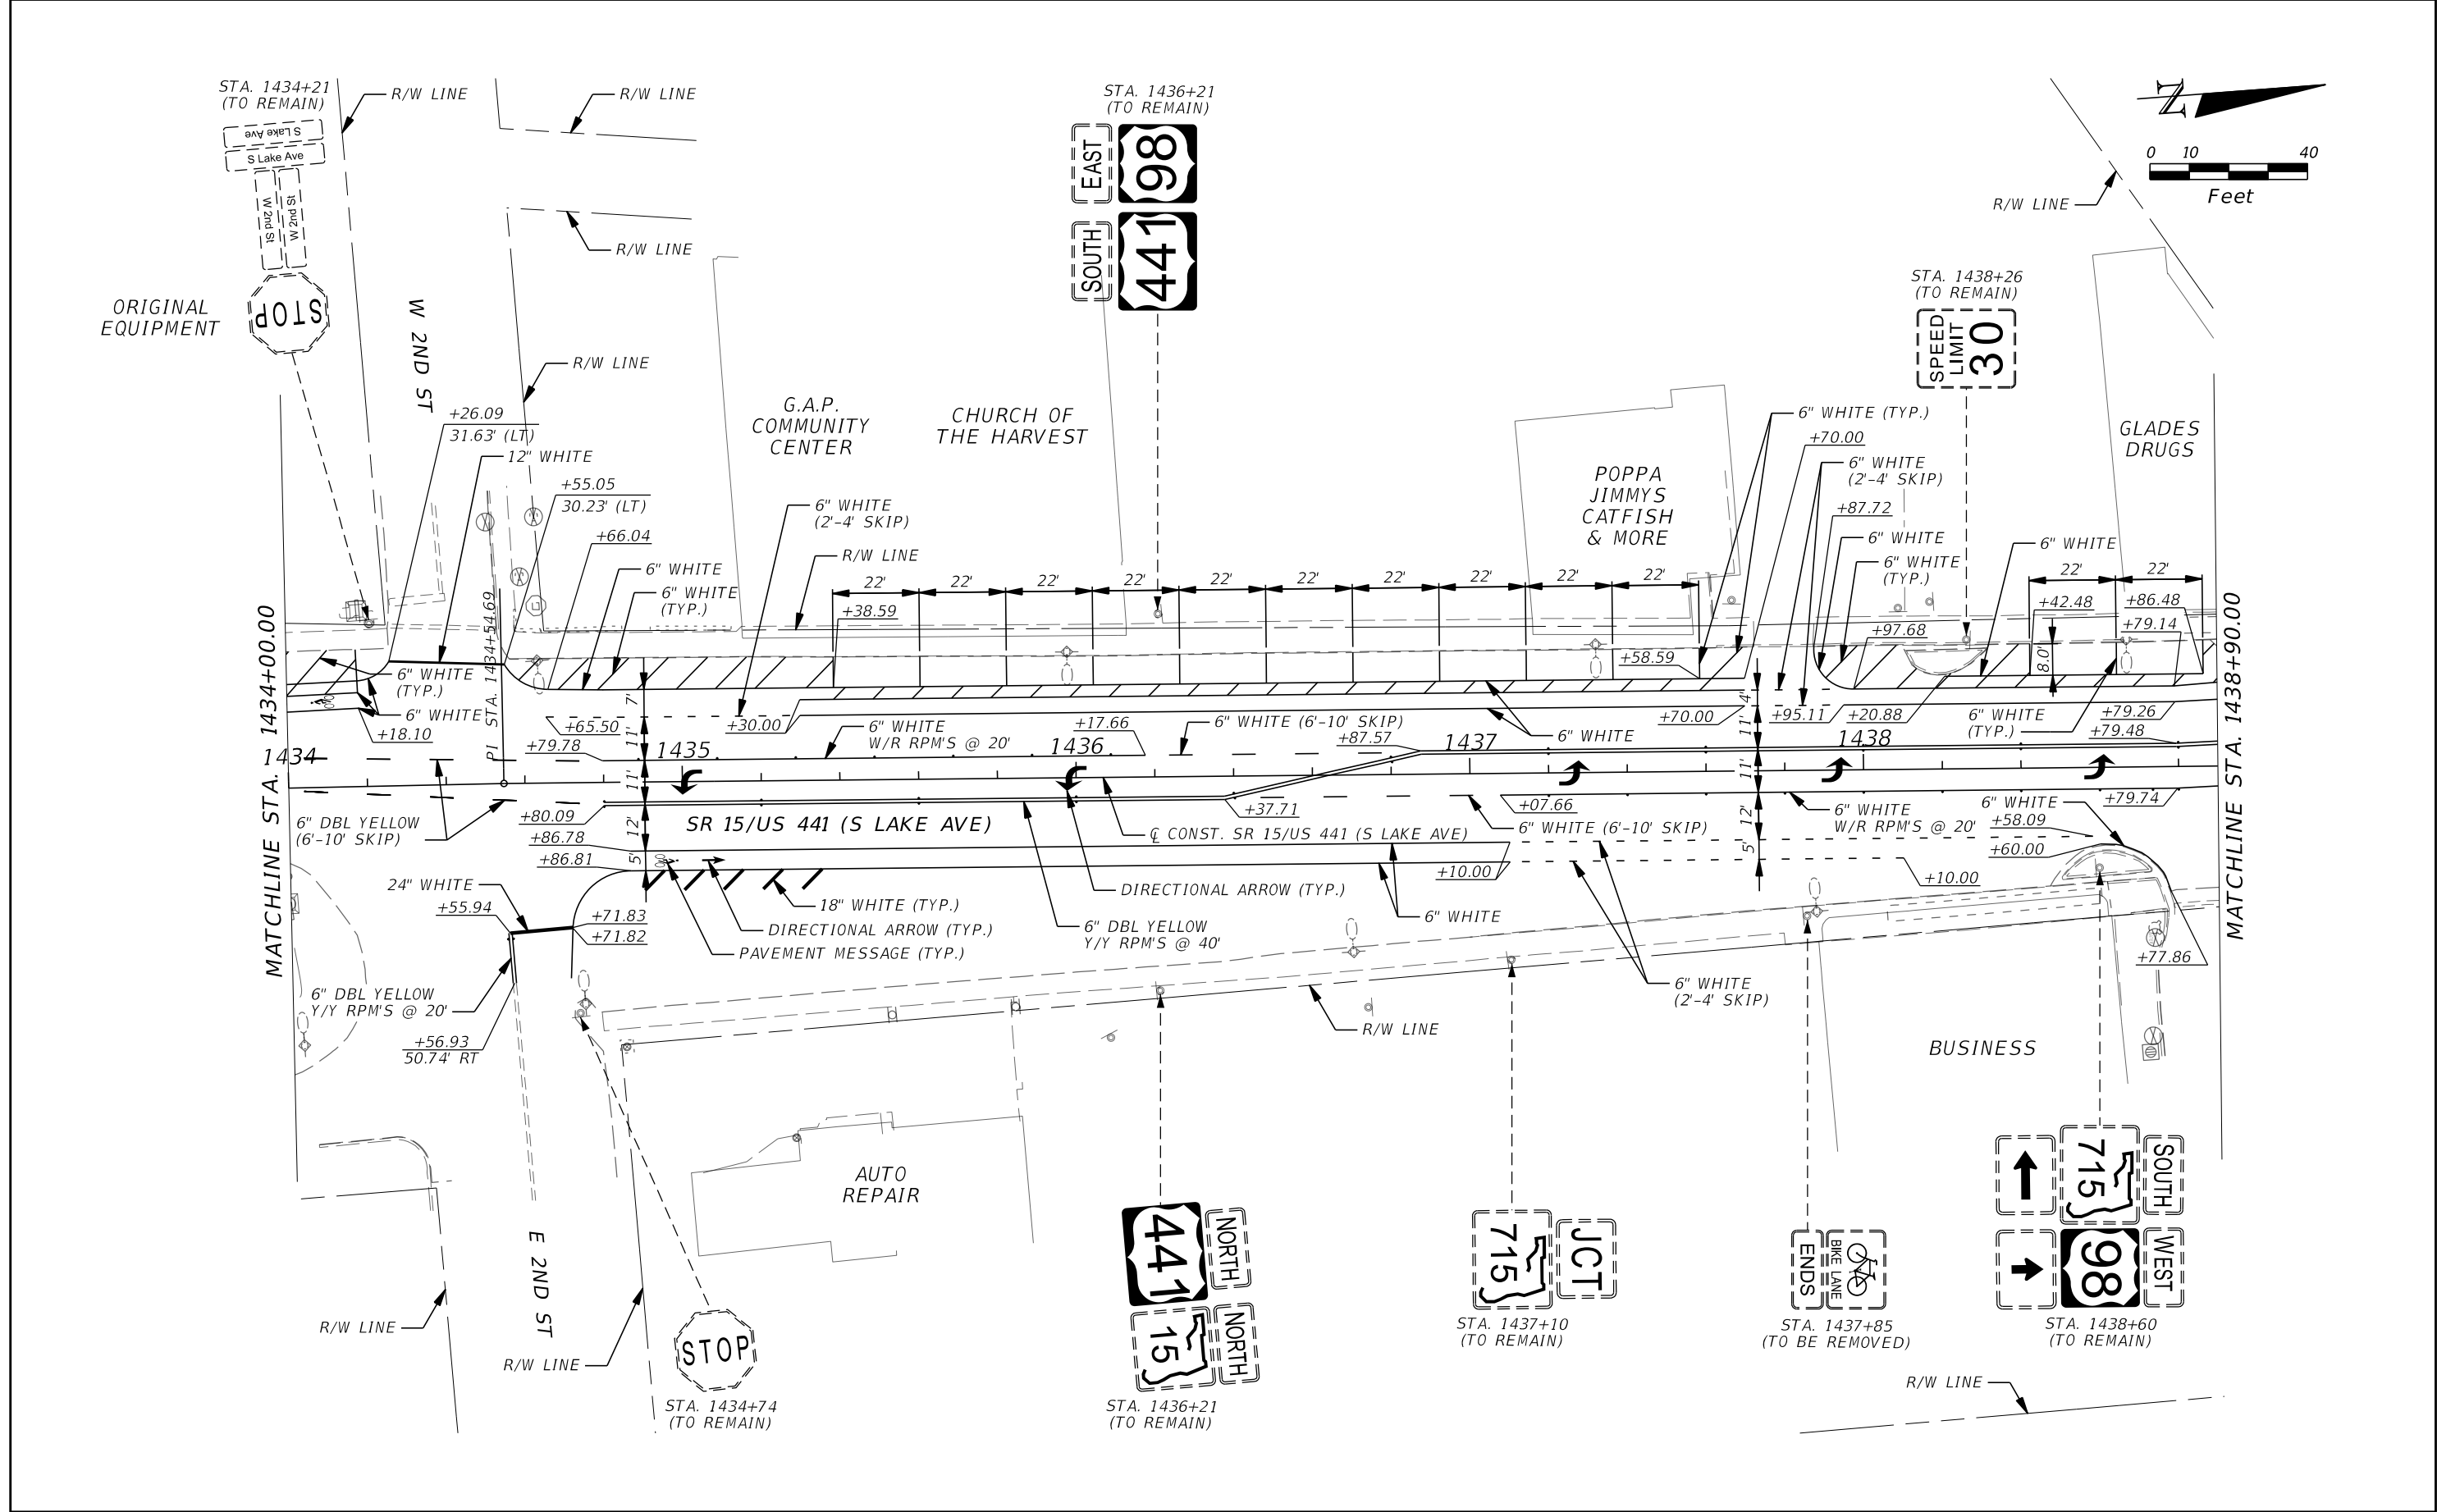



REVISIONS				CYNTHIA J. KENDRICK, P.E. P.E. LICENSE NO. 47633 STANLEY CONSULTANTS, INC. 1641 WORTHINGTON ROAD, SUITE 400 WEST PALM BEACH, FL 33409	STATE OF FLORIDA DEPARTMENT OF TRANSPORTATION			SIGNING AND PAVEMENT MARKING PLAN	SHEET NO.
DATE	DESCRIPTION	DATE	DESCRIPTION		ROAD NO.	COUNTY	FINANCIAL PROJECT ID		S-27
					SR 15	PALM BEACH	443994-1-52-01		

THE OFFICIAL RECORD OF THIS SHEET IS THE ELECTRONIC FILE DIGITALLY SIGNED AND SEALED UNDER RULE 61G15-23.004, F.A.C.

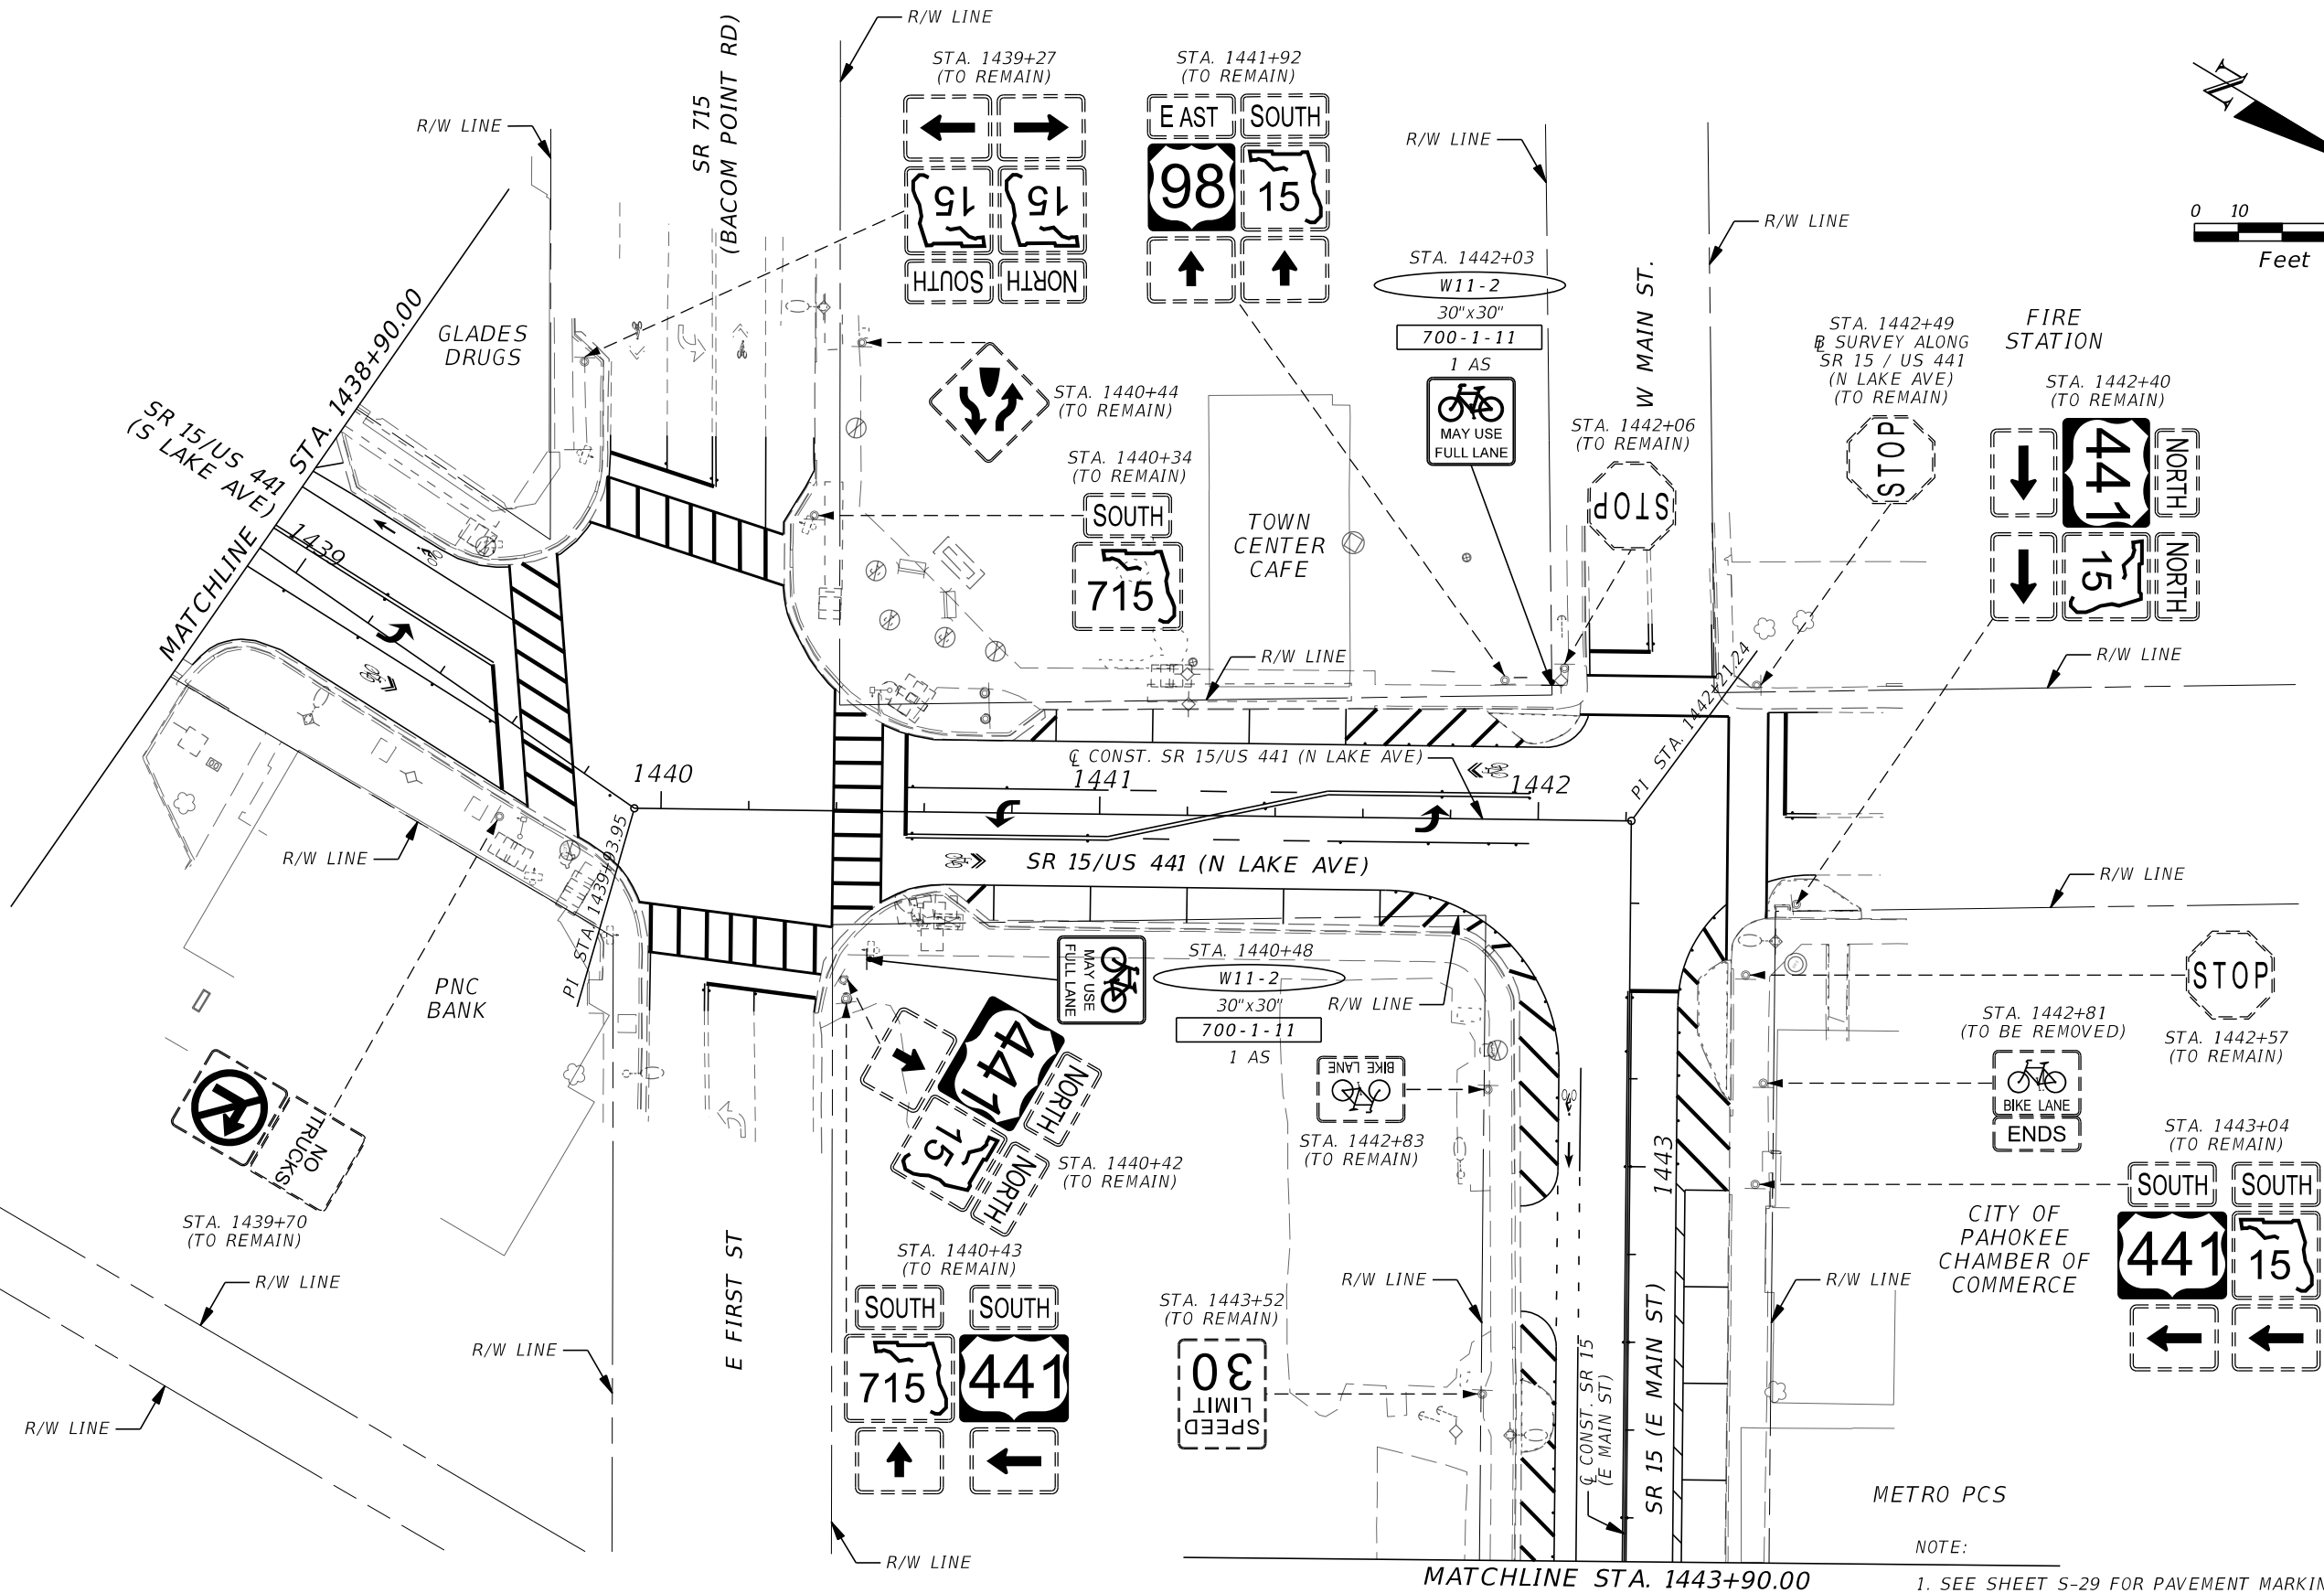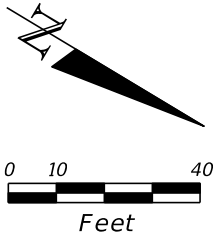

NOTE:
1. SEE SHEET S-29 FOR PAVEMENT MARKING PLAN.
SIGNING PLAN ONLY


REVISIONS				CYNTHIA J. KENDRICK, P.E. P.E. LICENSE NO. 47633 STANLEY CONSULTANTS, INC. 1641 WORTHINGTON ROAD, SUITE 400 WEST PALM BEACH, FL 33409	STATE OF FLORIDA DEPARTMENT OF TRANSPORTATION			SIGNING AND PAVEMENT MARKING PLAN	SHEET NO.
DATE	DESCRIPTION	DATE	DESCRIPTION		ROAD NO.	COUNTY	FINANCIAL PROJECT ID		
					SR 15	PALM BEACH	443994-1-52-01		S-28

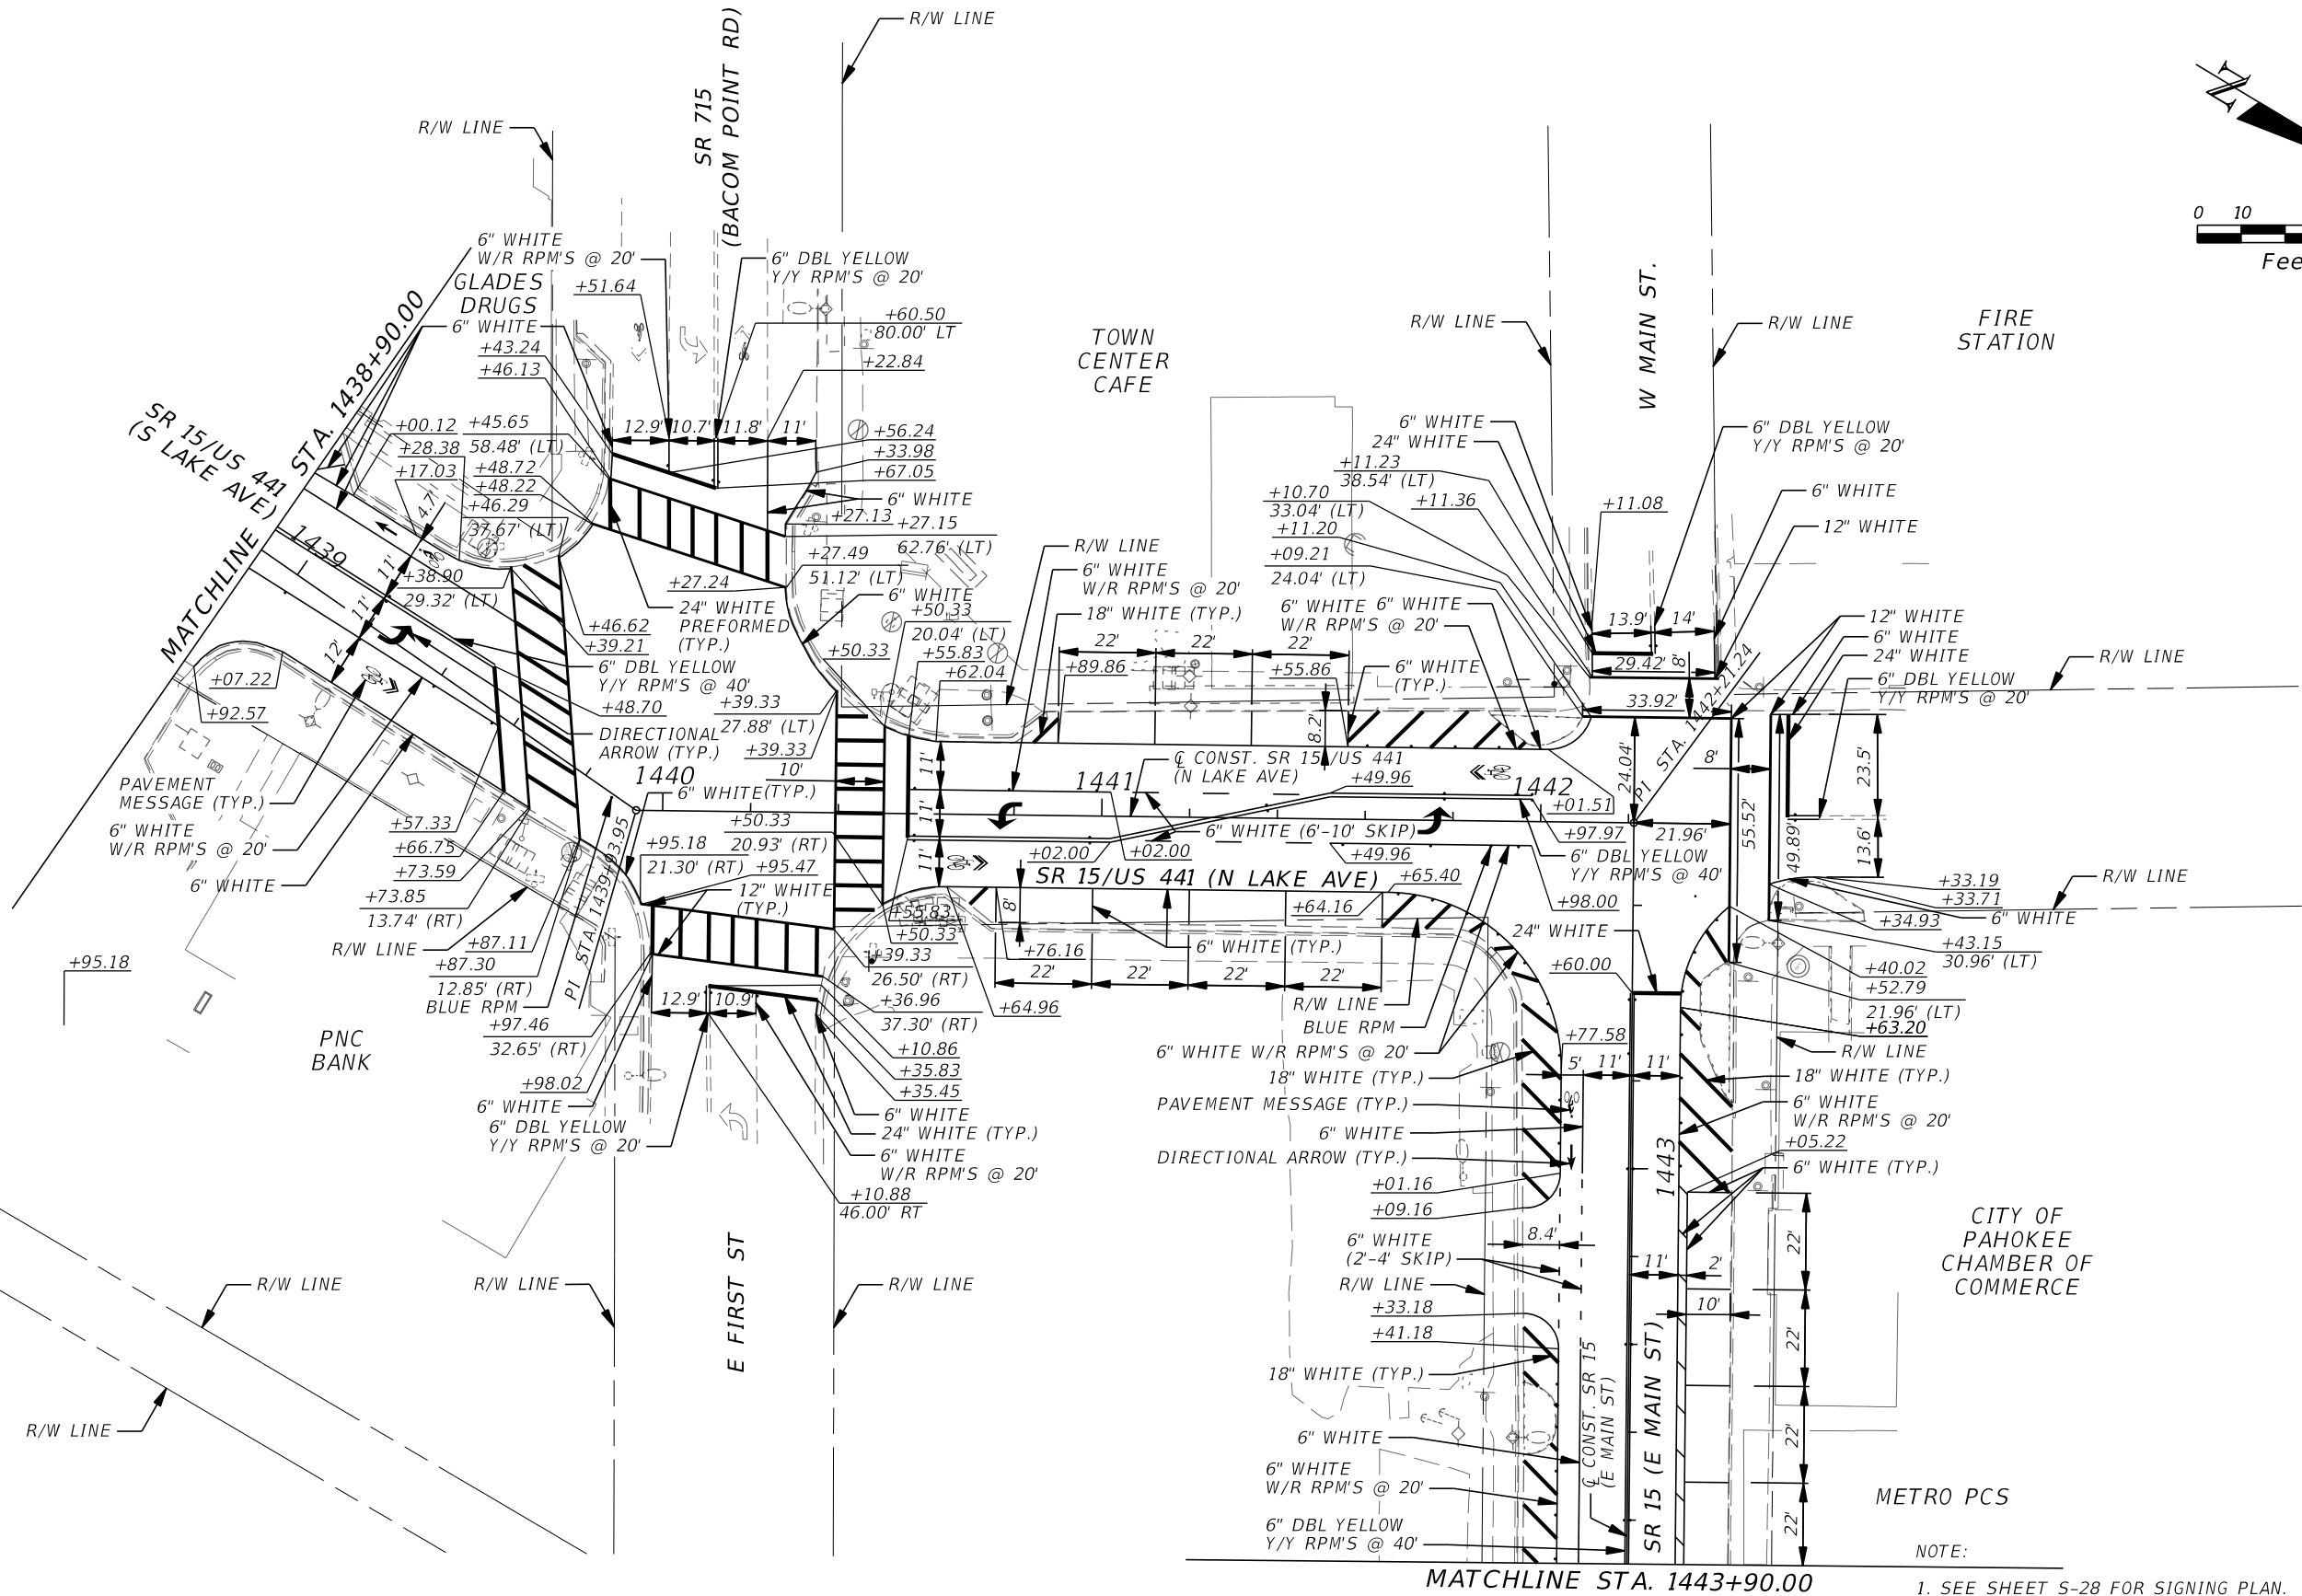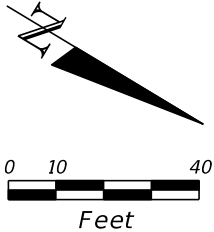

NOTE:
1. SEE SHEET S-28 FOR SIGNING PLAN.

PAVEMENT MARKING PLAN ONLY

REVISIONS				CYNTHIA J. KENDRICK, P.E. P.E. LICENSE NO. 47633 STANLEY CONSULTANTS, INC. 1641 WORTHINGTON ROAD, SUITE 400 WEST PALM BEACH, FL 33409	STATE OF FLORIDA DEPARTMENT OF TRANSPORTATION			SIGNING AND PAVEMENT MARKING PLAN	SHEET NO. S-29
DATE	DESCRIPTION	DATE	DESCRIPTION		ROAD NO.	COUNTY	FINANCIAL PROJECT ID		
					SR 15	PALM BEACH	443994-1-52-01		

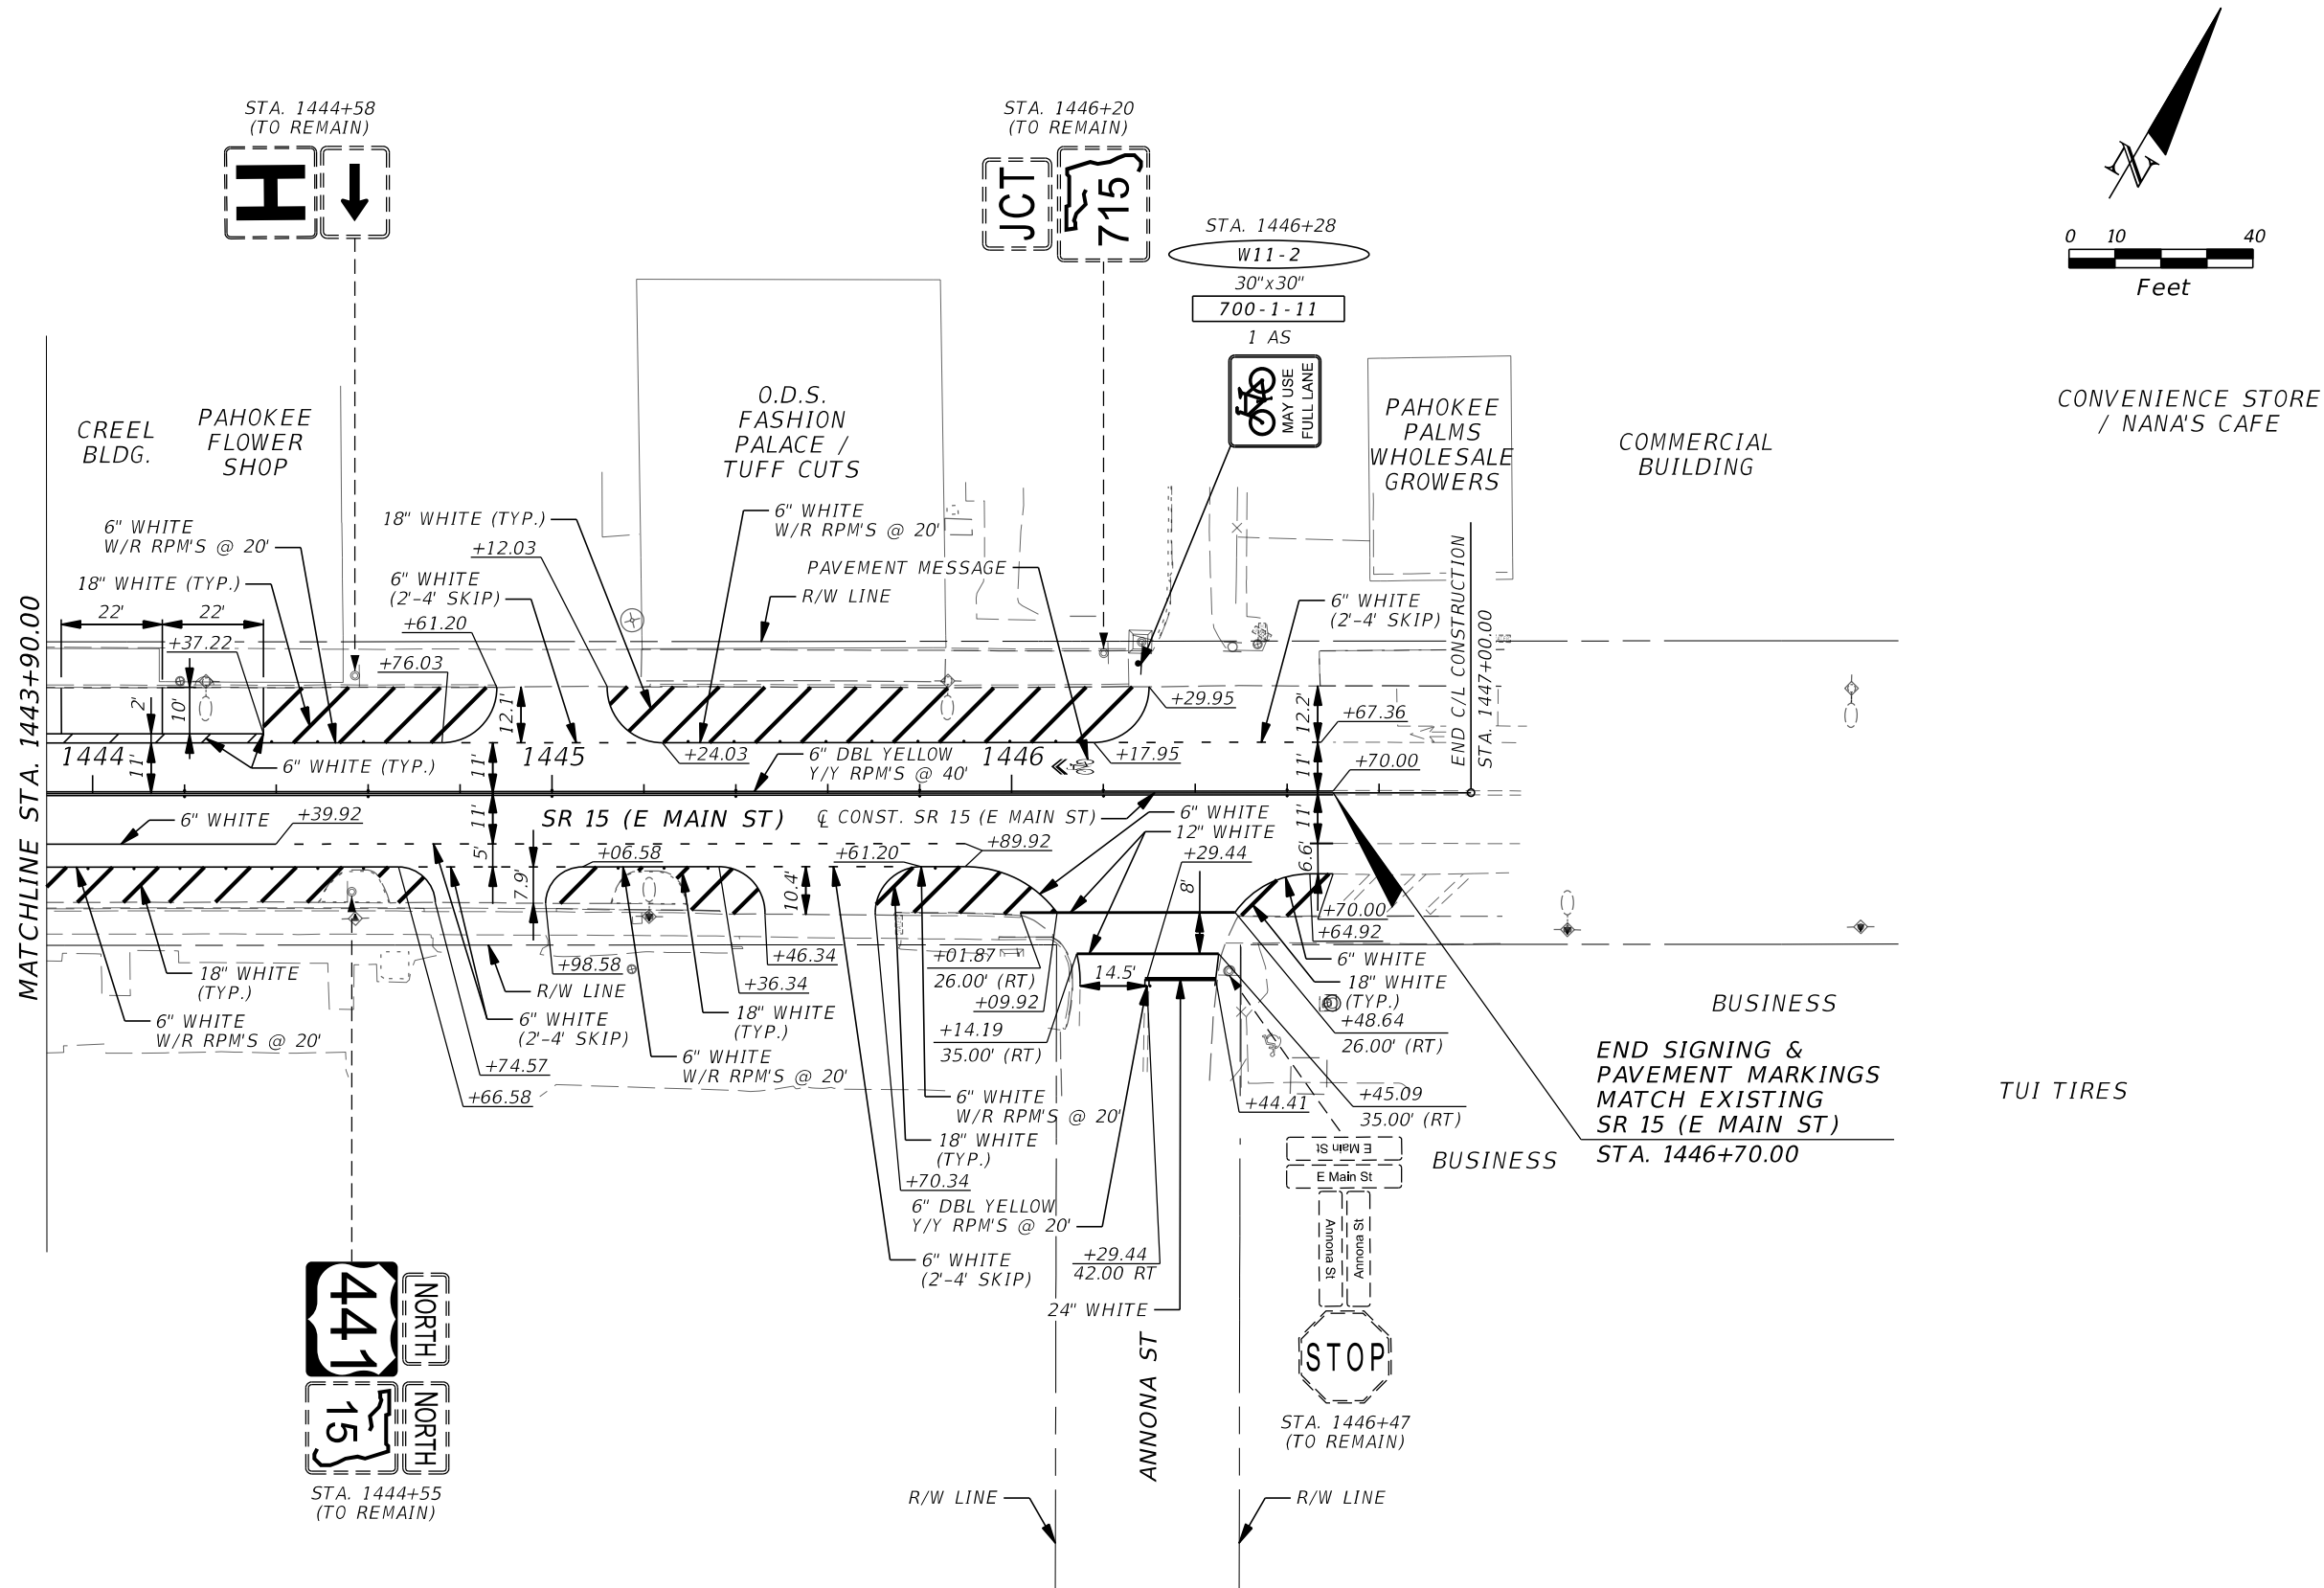

REVISIONS				CYNTHIA J. KENDRICK, P.E. P.E. LICENSE NO. 47633 STANLEY CONSULTANTS, INC. 1641 WORTHINGTON ROAD, SUITE 400 WEST PALM BEACH, FL 33409	STATE OF FLORIDA DEPARTMENT OF TRANSPORTATION			SIGNING AND PAVEMENT MARKING PLAN	SHEET NO.
DATE	DESCRIPTION	DATE	DESCRIPTION						
					ROAD NO.	COUNTY	FINANCIAL PROJECT ID		S-30
				SR 15	PALM BEACH	443994-1-52-01			

THE OFFICIAL RECORD OF THIS SHEET IS THE ELECTRONIC FILE DIGITALLY SIGNED AND SEALED UNDER RULE 61G15-23.004, F.A.C.