

STATE OF FLORIDA
DEPARTMENT OF TRANSPORTATION

CONTRACT PLANS

FINANCIAL PROJECT ID 443994-1-52-01



PALM BEACH COUNTY (93130)

STATE ROAD NO. 15
FROM SOUTH OF SHIRLEY DR TO E MAIN ST

LANDSCAPE PLANS
TREE DISPOSITION PLANS

INDEX OF LANDSCAPE PLANS

SHEET NO.	SHEET DESCRIPTION
LD-1	KEY SHEET
LD-2	TREE DISPOSITION NOTES
LD-3	TREE DISPOSITION LAYOUT
LD-4 TO LD-5	TREE DISPOSITION CHART
LD-6 TO LD-18	TREE DISPOSITION PLAN
LD-19	TREE DISPOSITION DETAILS
LD-20	TABULATION OF QUANTITIES

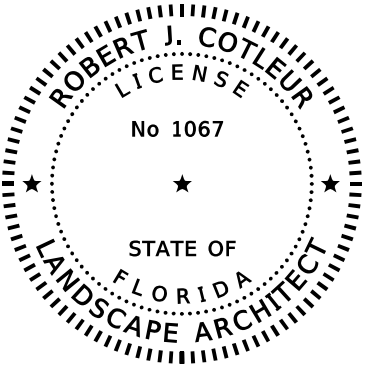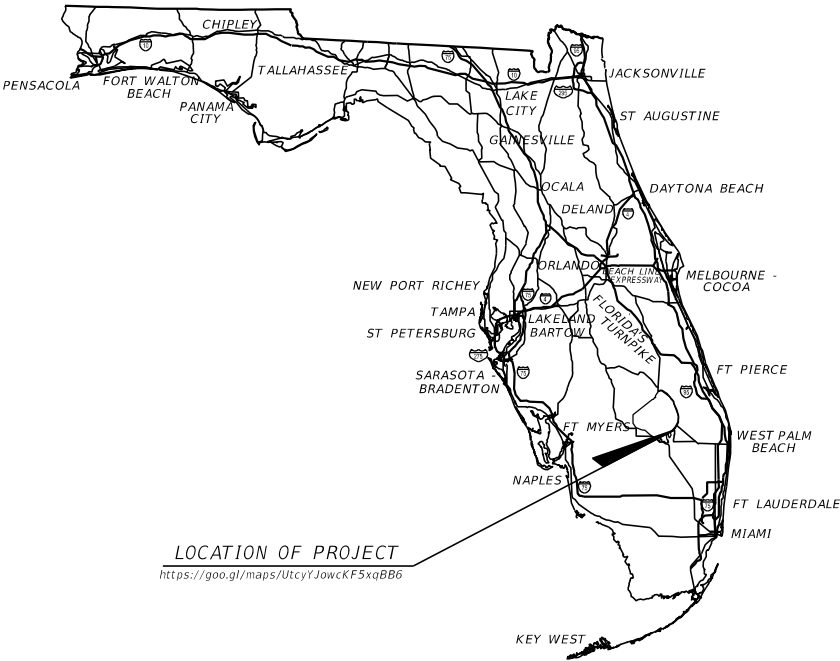

THIS DOCUMENT HAS BEEN DIGITALLY SIGNED AND SEALED BY:

ON THE DATE ADJACENT TO THE SEAL

PRINTED COPIES OF THIS DOCUMENT ARE NOT CONSIDERED SIGNED AND SEALED AND THE SIGNATURE MUST BE VERIFIED ON ANY ELECTRONIC COPIES.

LANDSCAPE PLANS
PROFESSIONAL OF RECORD:

ROBERT J. COTLEUR, R.L.A.
R.L.A. NO.: 1067
COTLEUR & HEARING, INC.
1934 Commerce Lane Suite 1
Jupiter, Florida 33458
561-747-6336 Fax 561-747-1377

Vendor No. VF-471877271-001
CONTRACT No. CA239

FDOT PROJECT MANAGER:

DAMARIS WILLIAMS, P.E.


CONSTRUCTION CONTRACT NO.	FISCAL YEAR	SHEET NO.
TBD	22	LD-1

LANDSCAPE PROJECT NOTES

1. REFER TO ROADWAY PLANS FOR CLEARING & GRUBBING SUMMARY OF QUANTITIES, AND A LISTING OF ALL KNOWN UTILITY PROVIDERS.
2. SIGHT TRIANGLES SHOWN ON THESE PLANS ARE BASED ON FLORIDA DESIGN MANUAL STANDARDS FOR A 2-LANE UNDIVIDED ROADWAY WITH A 35 MPH DESIGN SPEED. SIGHT DISTANCE (D) EQUALS 390 FEET.
3. ONE EXISTING IRRIGATION SYSTEM WAS NOTED AT THE PALM BEACH COUNTY FIRE RESCUE STATION #72. ALL IRRIGATION MAIN LINES OR LATERAL LINES THAT ARE IMPACTED BY ROADWAY CONSTRUCTION SHALL BE CUT AND RELOCATED OUTSIDE OF THE LIMITS OF CONSTRUCTION OR TO THE EDGE OF THE RIGHT OF WAY AND ALL CONNECTIONS RESTORED. ALL IRRIGATION SPRAY HEADS IMPACTED BY CONSTRUCTION SHALL BE REMOVED AND CAPPED. IN LOCATIONS OF MINOR GRADING, RAISE HEADS TO FINAL GRADE, AS POSSIBLE.
4. THE INVENTORY AND CONDITION ASSESSMENT OF THE EXISTING TREES WAS COMPLETED IN FEBRUARY 2021 AND IS SUBJECT TO CHANGE PRIOR TO CONSTRUCTION. REVIEW ALL TREES IN THE PRESENCE OF THE ENGINEER PRIOR TO THE START OF CONSTRUCTION TO CONFIRM THE TREE CONDITIONS HAVE NOT CHANGED.
5. REMOVE ALL SUCKER GROWTH FROM THE BASE OF ALL CANOPY TREES TO BE RELOCATED PRIOR TO DIGGING THE ROOT BALL.
6. ALL EXISTING PALMS IMPACTED BY CONSTRUCTION BETWEEN STATIONS 1399+00 AND 1400+20 SHALL BE DUG AND OFFERED TO THE RESIDENTIAL PROPERTY OWNER FOR PLANTING (BY OTHERS) ON THE PROPERTY. IF THE PROPERTY OWNER ELECTS NOT TO ACCEPT THE PALMS, REMOVE AND DISPOSE OF THEM.

REVISIONS				Landscape Architect Of Record: Robert J. Cotleur, RLA: #1067 COTLEUR & HEARING, INC. 1934 Commerce Lane Suite 1 Jupiter, Florida 33458 561-747-6336 Fax 561-747-1377	STATE OF FLORIDA DEPARTMENT OF TRANSPORTATION			TREE DISPOSITION NOTES	SHEET NO.
DATE	DESCRIPTION	DATE	DESCRIPTION		ROAD NO.	COUNTY	FINANCIAL PROJECT ID		
					SR 15	PALM BEACH	443994-1-52-01		LD-2

THE OFFICIAL RECORD OF THIS SHEET IS THE ELECTRONIC FILE DIGITALLY SIGNED AND SEALED UNDER RULE 61G10-11.001, F.A.C.

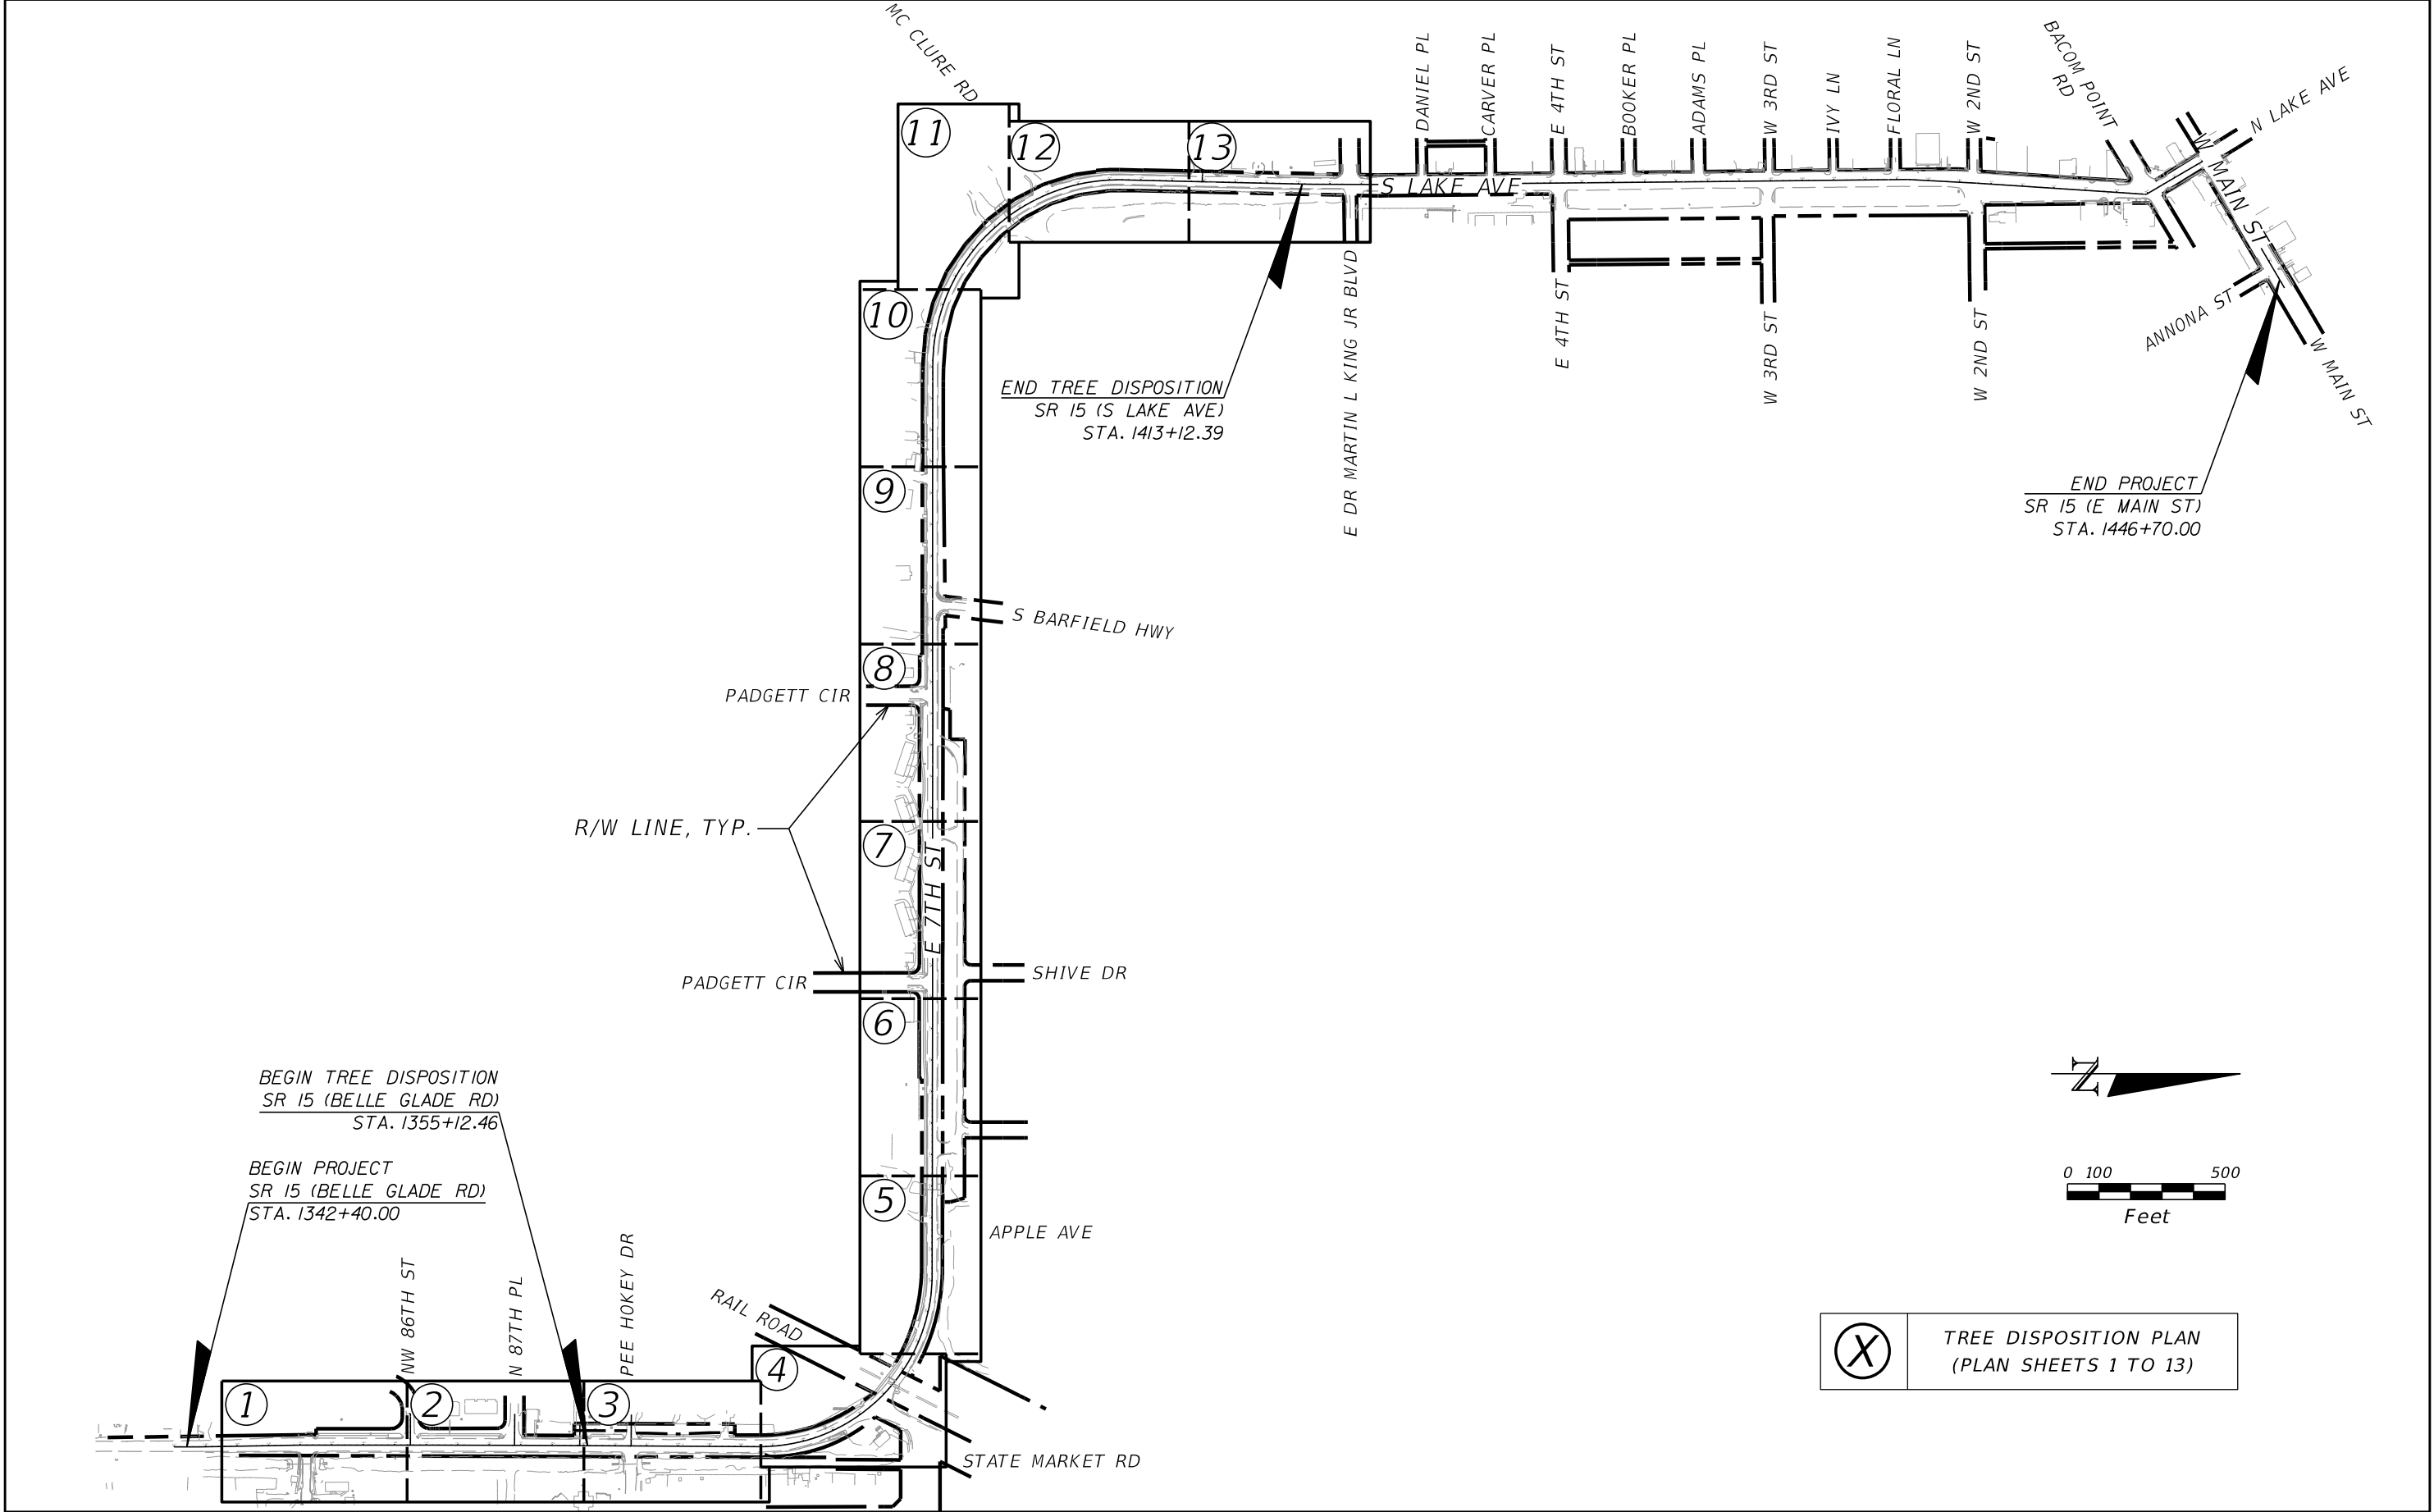

REVISIONS				Landscape Architect Of Record: Robert J. Cotleur, RLA: #1067 COTLEUR & HEARING, INC. 1934 Commerce Lane Suite 1 Jupiter, Florida 33458 561-747-6336 Fax 561-747-1377	STATE OF FLORIDA DEPARTMENT OF TRANSPORTATION			TREE DISPOSITION LAYOUT	SHEET NO.
DATE	DESCRIPTION	DATE	DESCRIPTION		ROAD NO.	COUNTY	FINANCIAL PROJECT ID		LD-3
					SR 15	PALM BEACH	443994-1-52-01		

TREE DISPOSITION CHART


SHEET NUMBER	ID #	BOTANICAL NAME	COMMON NAME	CAL (INCH)	HEIGHT	CONDITI ON	DISPOSITION	NOTES/CONDITION
LD-8	T-1	COCOS NUCIFERA	COCONUT PALM	N/A	4' CT	GOOD	REMAIN	
LD-8	T-2	COCOS NUCIFERA	COCONUT PALM	N/A	6' CT	GOOD	RELOCATE	
LD-8	T-3	COCOS NUCIFERA	COCONUT PALM	N/A	7' CT	FAIR	REMOVE	
LD-8	T-4	QUERCUS VIRGINIANA	LIVE OAK	5	11' OA	GOOD	RELOCATE	RP
LD-8	T-5	COCOS NUCIFERA	COCONUT PALM	N/A	2' CT	POOR	REMOVE	SOOTY MOLD
LD-8	T-6	COCOS NUCIFERA	COCONUT PALM	N/A	6' CT	GOOD	RELOCATE	
LD-8	T-7	COCOS NUCIFERA	COCONUT PALM	N/A	4' CT	GOOD	RELOCATE	
LD-8	T-8	QUERCUS VIRGINIANA	LIVE OAK	3	10' OA	FAIR	REMOVE	
LD-8	T-9	COCOS NUCIFERA	COCONUT PALM	N/A	4' CT	GOOD	REMAIN	
LD-8	T-10	COCOS NUCIFERA	COCONUT PALM	N/A	2' CT	GOOD	REMAIN	
LD-8	T-11	SABAL PALMETTO	SABAL PALM	N/A	10' CT	POOR	REMAIN	
LD-8	T-12	COCOS NUCIFERA	COCONUT PALM	N/A	6' CT	FAIR	REMAIN	DEFICIENT
LD-8	T-13	COCOS NUCIFERA	COCONUT PALM	N/A	4' CT	FAIR	REMAIN	
LD-8	T-14	SABAL PALMETTO	SABAL PALM	N/A	16' CT	GOOD	REMAIN	
LD-8	T-15	COCOS NUCIFERA	COCONUT PALM	N/A	3' CT	POOR	REMOVE	STUNTED
LD-8	T-16	COCOS NUCIFERA	COCONUT PALM	N/A	3' CT	POOR	REMOVE	STUNTED
LD-8	T-17	SABAL PALMETTO	SABAL PALM	N/A	14' CT	FAIR	REMAIN	TRUNK SCARS
LD-8	T-18	COCOS NUCIFERA	COCONUT PALM	N/A	3' CT	POOR	REMOVE	STUNTED
LD-8	T-19	SABAL PALMETTO	SABAL PALM	N/A	18' CT	GOOD	REMAIN	
LD-8	T-20	COCOS NUCIFERA	COCONUT PALM	N/A	2' CT	POOR	REMOVE	STUNTED
LD-8	T-21	SABAL PALMETTO	SABAL PALM	N/A	16' CT	GOOD	REMAIN	
LD-8	T-22	COCOS NUCIFERA	COCONUT PALM	N/A	4' CT	FAIR	REMAIN	TRUNK CONSTRICTIONS
LD-8	T-23	COCOS NUCIFERA	COCONUT PALM	N/A	3' CT	POOR	REMOVE	SOOTY MOLD, DEFICIENT
LD-8	T-24	SABAL PALMETTO	SABAL PALM	N/A	18' CT	GOOD	REMAIN	
LD-8	T-25	COCOS NUCIFERA	COCONUT PALM	N/A	5' CT	GOOD	RELOCATE	
LD-8	T-26	COCOS NUCIFERA	COCONUT PALM	N/A	4' CT	GOOD	REMAIN	
LD-8	T-27	SABAL PALMETTO	SABAL PALM	N/A	17' CT	FAIR	REMAIN	TRUNK DAMAGE
LD-8	T-28	COCOS NUCIFERA	COCONUT PALM	N/A	1' CT	FAIR	REMAIN	
LD-8	T-29	COCOS NUCIFERA	COCONUT PALM	N/A	3' CT	POOR	REMAIN	DEFICIENT
LD-8	T-30	COCOS NUCIFERA	COCONUT PALM	N/A	2' CT	GOOD	REMAIN	
LD-8	T-31	SABAL PALMETTO/FICUS AUREA	SABAL PALM/STRANGLER FIG	20	25' OA	FAIR	REMAIN	
LD-8	T-32	COCOS NUCIFERA	COCONUT PALM	N/A	1' CT	GOOD	REMAIN	
LD-8	T-33	COCOS NUCIFERA	COCONUT PALM	N/A	5' CT	GOOD	REMAIN	SLIGHT LEAN TOWARD SIDEWALK
LD-9	T-34	ROYSTONEA REGIA	ROYAL PALM	N/A	18' GW	GOOD	REMAIN	OUTSIDE R/W
LD-9	T-35	ROYSTONEA REGIA	ROYAL PALM	N/A	16' GW	GOOD	REMAIN	OUTSIDE R/W
LD-9	T-36	LAGERSTROEMIA INDICA	CREPE MYRTLE	13	12' OA	GOOD	REMAIN	MULTI
LD-9	T-37	LAGERSTROEMIA INDICA	CREPE MYRTLE	14	13' OA	GOOD	REMAIN	MULTI
LD-9	T-38	ROYSTONEA REGIA	ROYAL PALM	N/A	16' GW	GOOD	REMAIN	
LD-9	T-39	ROYSTONEA REGIA	ROYAL PALM	N/A	17' GW	GOOD	REMAIN	
LD-10	T-40	ROYSTONEA REGIA	ROYAL PALM	N/A	20' GW	GOOD	RELOCATE	ON SLOPE
LD-10	T-41	ROYSTONEA REGIA	ROYAL PALM	N/A	16' GW	GOOD	RELOCATE	ON SLOPE
LD-10	T-42	LAGERSTROEMIA INDICA	CREPE MYRTLE	14	11' OA	GOOD	RELOCATE	ON SLOPE
LD-10	T-43	LAGERSTROEMIA INDICA	CREPE MYRTLE	14	11' OA	GOOD	RELOCATE	ON SLOPE
LD-10	T-44	LAGERSTROEMIA INDICA	CREPE MYRTLE	14	11' OA	GOOD	RELOCATE	ON SLOPE
LD-10	T-45	ROYSTONEA REGIA	ROYAL PALM	N/A	16' GW	GOOD	RELOCATE	ON SLOPE
LD-10	T-46	LAGERSTROEMIA INDICA	CREPE MYRTLE	12	11' OA	GOOD	RELOCATE	ON SLOPE
LD-10	T-47	LAGERSTROEMIA INDICA	CREPE MYRTLE	12	11' OA	GOOD	RELOCATE	ON SLOPE
LD-10	T-48	LAGERSTROEMIA INDICA	CREPE MYRTLE	12	11' OA	GOOD	RELOCATE	ON SLOPE
LD-10	T-49	ROYSTONEA REGIA	ROYAL PALM	N/A	17' GW	GOOD	RELOCATE	
LD-10	T-50	ROYSTONEA REGIA	ROYAL PALM	N/A	17' GW	GOOD	REMAIN	
LD-11	T-51	ROYSTONEA REGIA	ROYAL PALM	N/A	18' GW	GOOD	REMAIN	
ABBREVIATION LEGEND: BP = BRANCH PRUNE, CAL = CALIPER, CT = CLEAR TRUNK, GW = GREY WOOD, ID = IDENTIFICATION, N/A = NOT APPLICABLE, OA = OVERALL, RP = ROOT PRUNE								
BP = BRANCH PRUNE TO RAISE CANOPY AS PER ANSI A300 (PART 1) SECTION 7.3								

REVISIONS				Landscape Architect Of Record: Robert J. Cotleur, RLA: #1067 COTLEUR & HEARING, INC. 1934 Commerce Lane Suite 1 Jupiter, Florida 33458 561-747-6336 Fax 561-747-1377	STATE OF FLORIDA DEPARTMENT OF TRANSPORTATION			TREE DISPOSITION CHART	SHEET NO.
DATE	DESCRIPTION	DATE	DESCRIPTION						
					ROAD NO.	COUNTY	FINANCIAL PROJECT ID		LD-4
				SR 15	PALM BEACH	443994-1-52-01			


TREE DISPOSITION CHART

SHEET NUMBER	ID #	BOTANICAL NAME	COMMON NAME	CAL (INCH)	HEIGHT	CONDITI ON	DISPOSITION	NOTES/CONDITION
LD-11	T-52A	ROYSTONEA REGIA	ROYAL PALM	N/A	18' GW	GOOD	REMAIN	
LD-11	T-52B	ROYSTONEA REGIA	ROYAL PALM	N/A	18' GW	GOOD	REMAIN	
LD-11	T-53	ROYSTONEA REGIA	ROYAL PALM	N/A	18' GW	GOOD	REMAIN	
LD-11	T-54	ROYSTONEA REGIA	ROYAL PALM	N/A	18' GW	GOOD	REMAIN	
LD-11	T-55	ROYSTONEA REGIA	ROYAL PALM	N/A	18' GW	GOOD	REMAIN	
LD-11	T-56	LAGERSTROEMIA INDICA	CREPE MYRTLE	16	14' OA	FAIR	REMAIN	MULTI, TRIM TO REPAIR PRUNING DAMAGE (BP)
LD-11	T-57	LAGERSTROEMIA INDICA	CREPE MYRTLE	17	14' OA	FAIR	REMAIN	MULTI, TRIM TO REPAIR PRUNING DAMAGE (BP)
LD-11	T-58	LAGERSTROEMIA INDICA	CREPE MYRTLE	16	14' OA	FAIR	REMAIN	MULTI, TRIM TO REPAIR PRUNING DAMAGE (BP)
LD-11	T-59	ROYSTONEA REGIA	ROYAL PALM	N/A	18' GW	GOOD	REMAIN	
LD-11	T-60	ROYSTONEA REGIA	ROYAL PALM	N/A	18' GW	GOOD	REMAIN	
LD-11	T-61	ROYSTONEA REGIA	ROYAL PALM	N/A	18' GW	GOOD	REMAIN	
LD-11	T-62	LAGERSTROEMIA INDICA	CREPE MYRTLE	16	14' OA	FAIR	REMAIN	MULTI, TRIM TO REPAIR PRUNING DAMAGE (BP)
LD-11	T-63	LAGERSTROEMIA INDICA	CREPE MYRTLE	12	14' OA	FAIR	REMAIN	MULTI, TRIM TO REPAIR PRUNING DAMAGE (BP)
LD-11	T-64	LAGERSTROEMIA INDICA	CREPE MYRTLE	14	14' OA	FAIR	REMAIN	MULTI, TRIM TO REPAIR PRUNING DAMAGE (BP)
LD-11	T-65	ROYSTONEA REGIA	ROYAL PALM	N/A	18' GW	GOOD	RELOCATE	
LD-11	T-66	ROYSTONEA REGIA	ROYAL PALM	N/A	18' GW	GOOD	RELOCATE	
LD-11	T-67	LAGERSTROEMIA INDICA	CREPE MYRTLE	13	12' OA	GOOD	RELOCATE	
LD-11	T-68	LAGERSTROEMIA INDICA	CREPE MYRTLE	14	12' OA	GOOD	RELOCATE	
LD-11	T-69	LAGERSTROEMIA INDICA	CREPE MYRTLE	14	12' OA	GOOD	RELOCATE	
LD-11	T-70	ROYSTONEA REGIA	ROYAL PALM	N/A	18' GW	GOOD	RELOCATE	
LD-11	T-71	ROYSTONEA REGIA	ROYAL PALM	N/A	18' GW	GOOD	RELOCATE	
LD-11	T-72	ROYSTONEA REGIA	ROYAL PALM	N/A	18' GW	GOOD	RELOCATE	
LD-11	T-73	LAGERSTROEMIA INDICA	CREPE MYRTLE	16	12' OA	GOOD	RELOCATE	MULTI
LD-11	T-74	LAGERSTROEMIA INDICA	CREPE MYRTLE	16	12' OA	GOOD	RELOCATE	MULTI
LD-11	T-75	LAGERSTROEMIA INDICA	CREPE MYRTLE	16	12' OA	GOOD	RELOCATE	MULTI
LD-11	T-76	ROYSTONEA REGIA	ROYAL PALM	N/A	18' GW	GOOD	RELOCATE	
LD-12	T-77	ROYSTONEA REGIA	ROYAL PALM	N/A	18' GW	GOOD	RELOCATE	
LD-12	T-78	ACER RUBRUM	RED MAPLE	16	24' OA	GOOD	REMAIN	BP, RP
LD-13	T-79	ROYSTONEA REGIA	ROYAL PALM	N/A	40' GW	GOOD	RELOCATE	
LD-14	T-80	CYCAS CIRCINALIS	QUEEN SAGO	N/A	10' OA	GOOD	REMOVE	
LD-15	T-81	MANGIFERA INDICA	MANGO	21	30' OA	GOOD	REMAIN	BP
LD-15	T-82	BAUHINIA X BLAKEANA	HONG KONG ORCHID	17	20' OA	POOR	REMAIN	TRUNK DECAY
LD-15	T-83	VEITCHIA MERRILLII	CHRISTMAS PALM	N/A	12' OA	FAIR	REMOVE	DIG AND PROVIDE PALM TO RESIDENTIAL PROPERTY OWNER
LD-15	T-84	WODYETIA BIFURCATA	FOXTAIL PALM	N/A	16' OA	GOOD	REMOVE	DIG AND PROVIDE PALM TO RESIDENTIAL PROPERTY OWNER
LD-15	T-85	UNKNOWN	UNKNOWN	12	NA	GOOD	REMAIN	DOUBLE STEM
LD-15	T-86	WODYETIA BIFURCATA	FOXTAIL PALM	11	16' OA	GOOD	REMOVE	DIG AND PROVIDE PALM TO RESIDENTIAL PROPERTY OWNER
LD-15	T-87	CHAMARDOREA CATARACTARUM	CAT PALM	N/A	10' OA	GOOD	REMAIN	MULTI
LD-15	T-88	ROYSTONEA REGIA	ROYAL PALM	N/A	18' GW	GOOD	REMAIN	
LD-17	T-89	SABAL PALMETTO	SABAL PALM	N/A	16' CT	GOOD	REMAIN	
LD-17	T-90	SABAL PALMETTO	SABAL PALM	N/A	14' CT	GOOD	REMAIN	
LD-17	T-91A	LAGERSTROEMIA INDICA	CREPE MYRTLE	10	14' OA	GOOD	REMAIN	MULTI
LD-17	T-91B	SABAL PALMETTO	SABAL PALM	N/A	16' CT	GOOD	REMAIN	
LD-17	T-92	SABAL PALMETTO	SABAL PALM	N/A	17' CT	GOOD	REMAIN	
LD-17	T-93	SABAL PALMETTO	SABAL PALM	N/A	17' CT	GOOD	REMAIN	
LD-18	T-94	SABAL PALMETTO	SABAL PALM	N/A	16' CT	GOOD	REMAIN	
LD-18	T-95	LAGERSTROEMIA INDICA	CREPE MYRTLE	15	14' OA	GOOD	REMAIN	MULTI
LD-18	T-96	LAGERSTROEMIA INDICA	CREPE MYRTLE	15	14' OA	GOOD	REMAIN	MULTI
LD-18	T-97	LAGERSTROEMIA INDICA	CREPE MYRTLE	11	14' OA	GOOD	REMAIN	MULTI
LD-18	T-98	SABAL PALMETTO	SABAL PALM	N/A	14' CT	GOOD	REMAIN	
LD-18	T-99	SABAL PALMETTO	SABAL PALM	N/A	16' CT	GOOD	REMAIN	
LD-18	T-100	SABAL PALMETTO	SABAL PALM	N/A	17' CT	GOOD	REMAIN	
ABBREVIATION LEGEND: BP = BRANCH PRUNE, CAL = CALIPER, CT = CLEAR TRUNK, GW = GREY WOOD, ID = IDENTIFICATION, N/A = NOT APPLICABLE, OA = OVERALL, RP = ROOT PRUNE								
BP = BRANCH PRUNE TO RAISE CANOPY AS PER ANSI A300 (PART 1) SECTION 7.3								

REVISIONS				Landscape Architect Of Record: Robert J. Cotleur, RLA: #1067 COTLEUR & HEARING, INC. 1934 Commerce Lane Suite 1 Jupiter, Florida 33458 561-747-6336 Fax 561-747-1377	STATE OF FLORIDA DEPARTMENT OF TRANSPORTATION			TREE DISPOSITION CHART	SHEET NO.
DATE	DESCRIPTION	DATE	DESCRIPTION						
					ROAD NO.	COUNTY	FINANCIAL PROJECT ID		LD-5
				SR 15	PALM BEACH	443994-1-52-01			

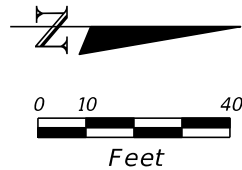


NO TREE DISPOSITION THIS SHEET -
SHOWN FOR REFERENCE ONLY

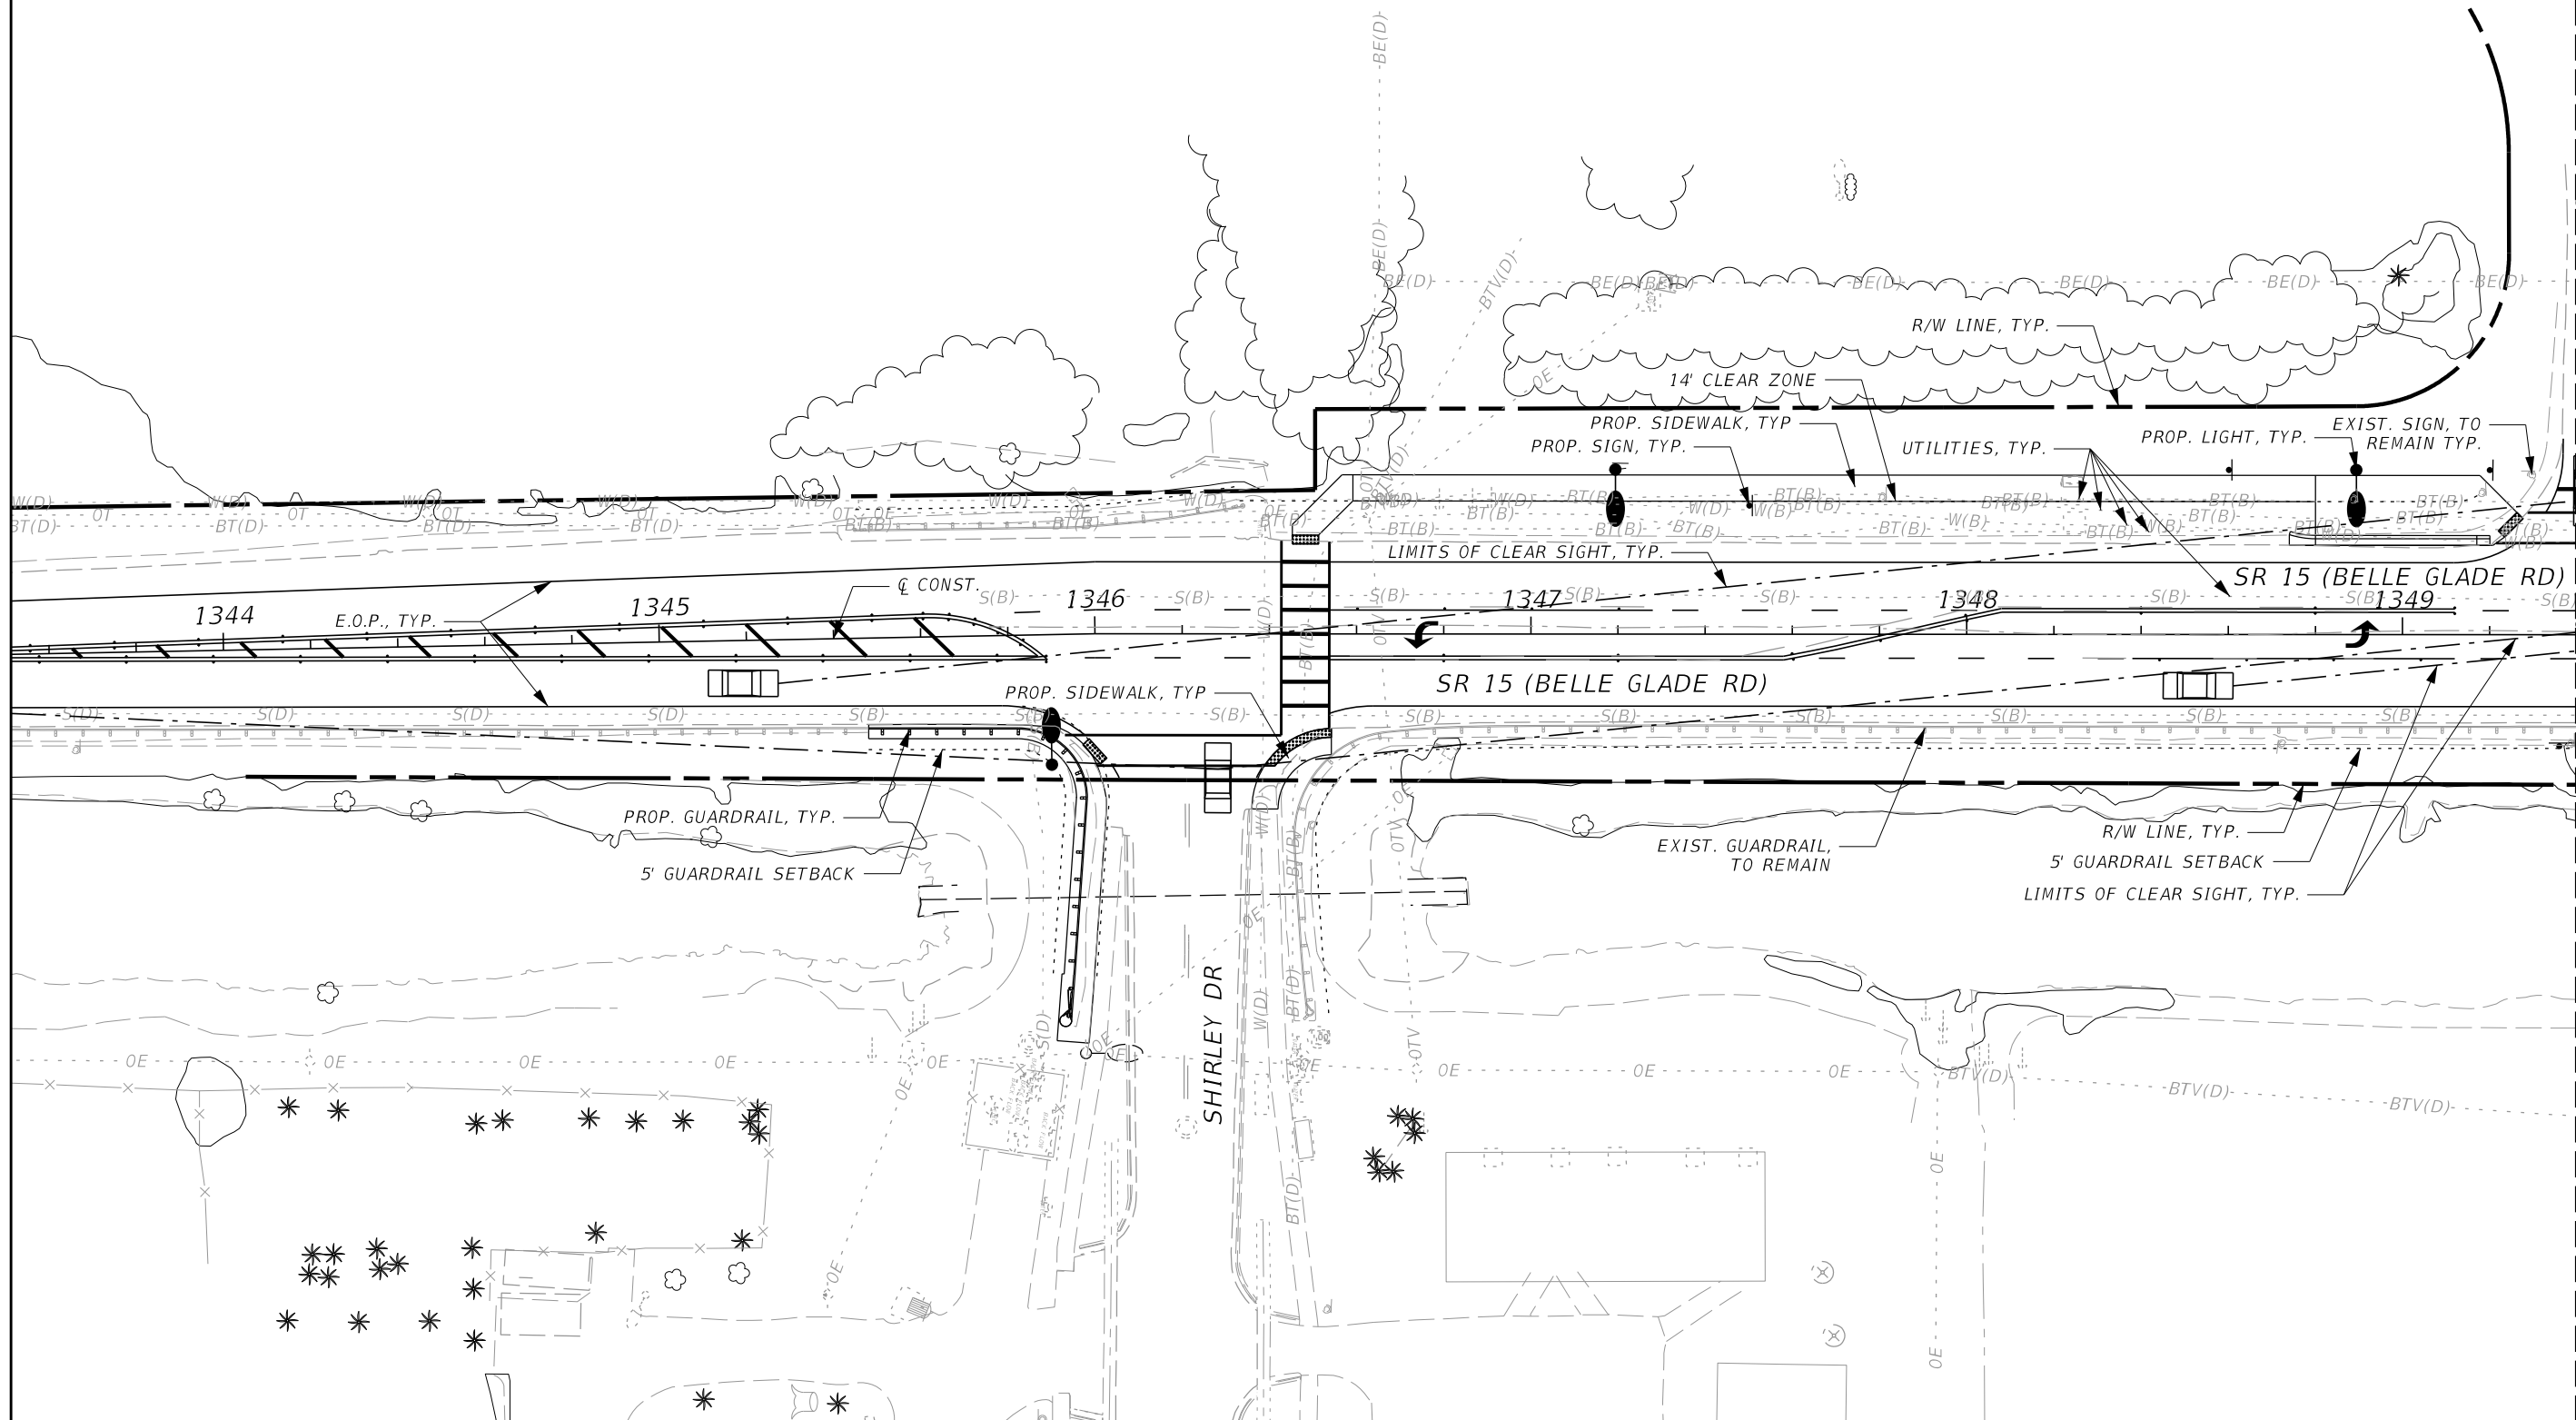


MATCH LINE - SEE TREE DISPOSITION PLAN (2)

REVISIONS				Landscape Architect Of Record: Robert J. Cotleur, RLA: #1067 COTLEUR & HEARING, INC. 1934 Commerce Lane Suite 1 Jupiter, Florida 33458 561-747-6336 Fax 561-747-1377	STATE OF FLORIDA DEPARTMENT OF TRANSPORTATION			TREE DISPOSITION PLAN (1)	SHEET NO.
DATE	DESCRIPTION	DATE	DESCRIPTION		ROAD NO.	COUNTY	FINANCIAL PROJECT ID		LD-6
					SR 15	PALM BEACH	443994-1-52-01		

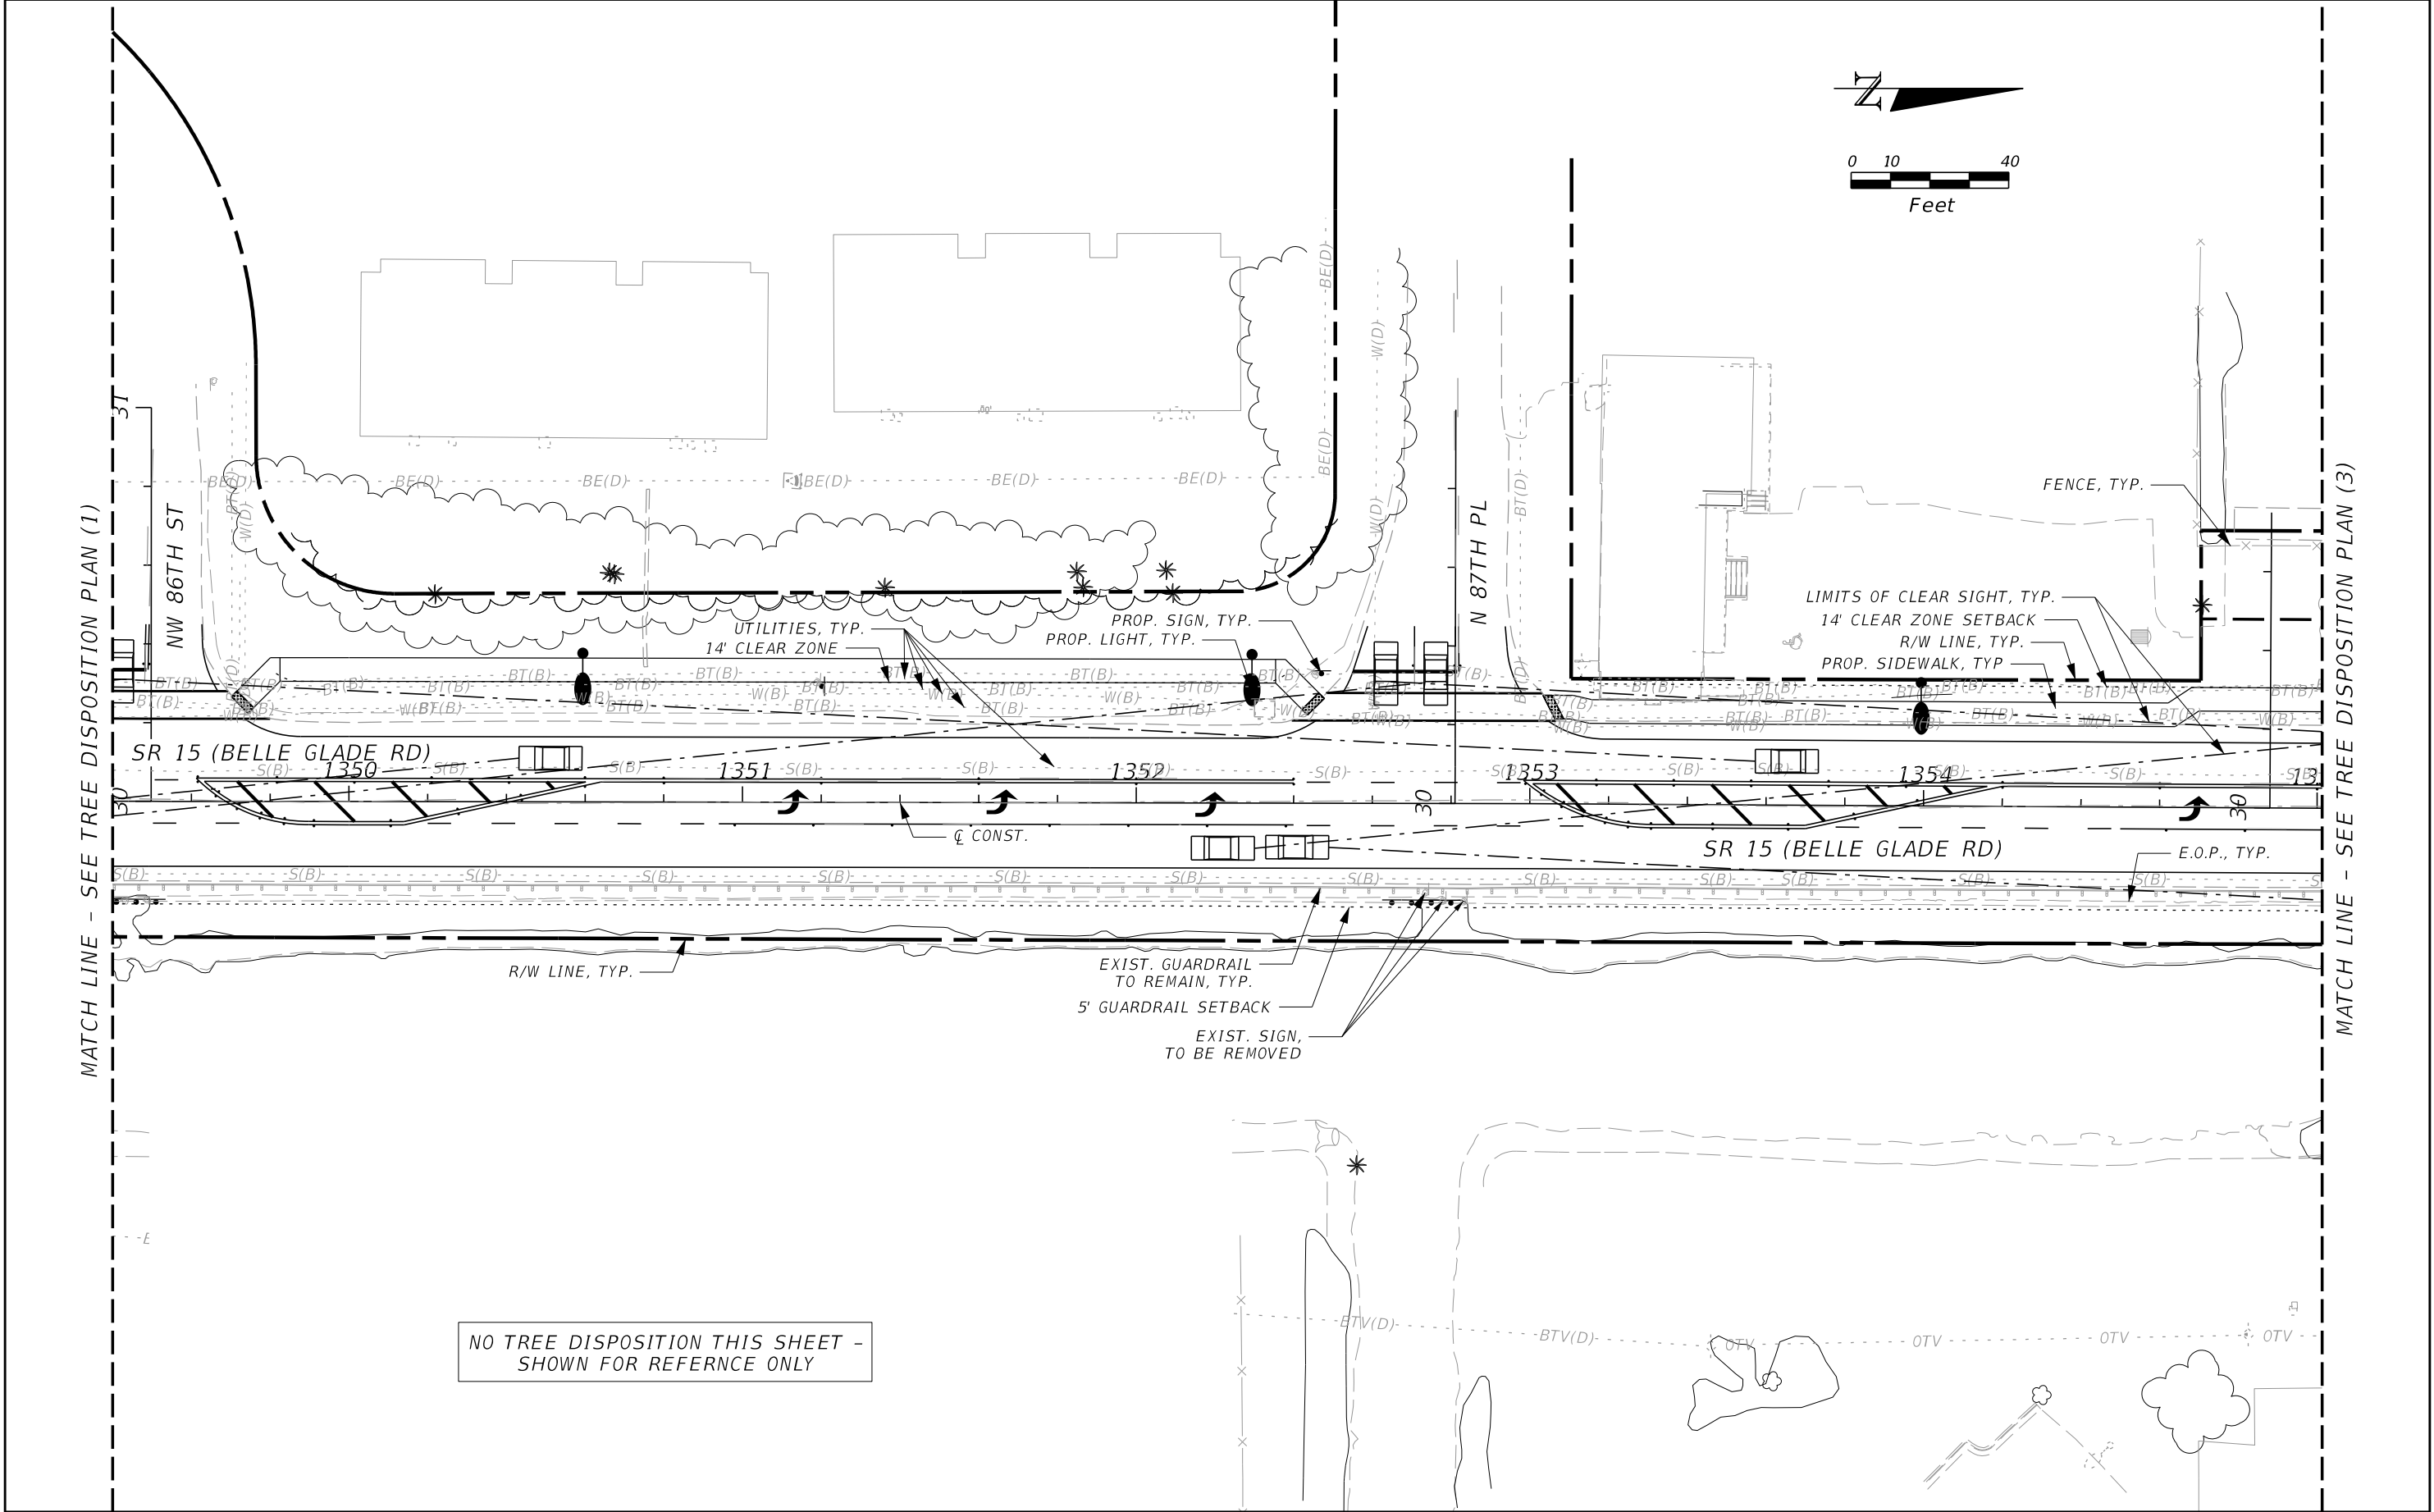

REVISIONS				Landscape Architect Of Record: Robert J. Cotleur, RLA: #1067 COTLEUR & HEARING, INC. 1934 Commerce Lane Suite 1 Jupiter, Florida 33458 561-747-6336 Fax 561-747-1377	STATE OF FLORIDA DEPARTMENT OF TRANSPORTATION			TREE DISPOSITION PLAN (2)	SHEET NO.
DATE	DESCRIPTION	DATE	DESCRIPTION						
					SR 15	PALM BEACH	443994-1-52-01		LD-7

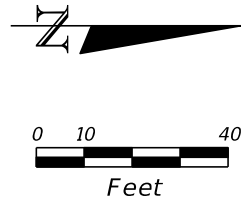


TREE DISPOSITION LEGEND

NOTE: ALL TREES/PALMS WITHOUT TAGS ARE TO REMAIN

- T-X TREE TAG # FOR EXISTING TO REMAIN TREES, SEE TREE DISPOSITION CHART FOR DESCRIPTION
- T-X TREE TAG # FOR EXISTING TO BE REMOVED TREES, SEE TREE DISPOSITION CHART FOR DESCRIPTION
- T-X TREE TAG # FOR EXISTING TO BE RELOCATED TREES, SEE TREE DISPOSITION CHART FOR DESCRIPTION
- T-X RELOCATED TREE TAG #
- EXISTING TREE
- EXISTING PALM
- TREE PROTECTION BARRIER


RELOCATED TREES LEGEND

- CN COCONUT PALM
- QV LIVE OAK

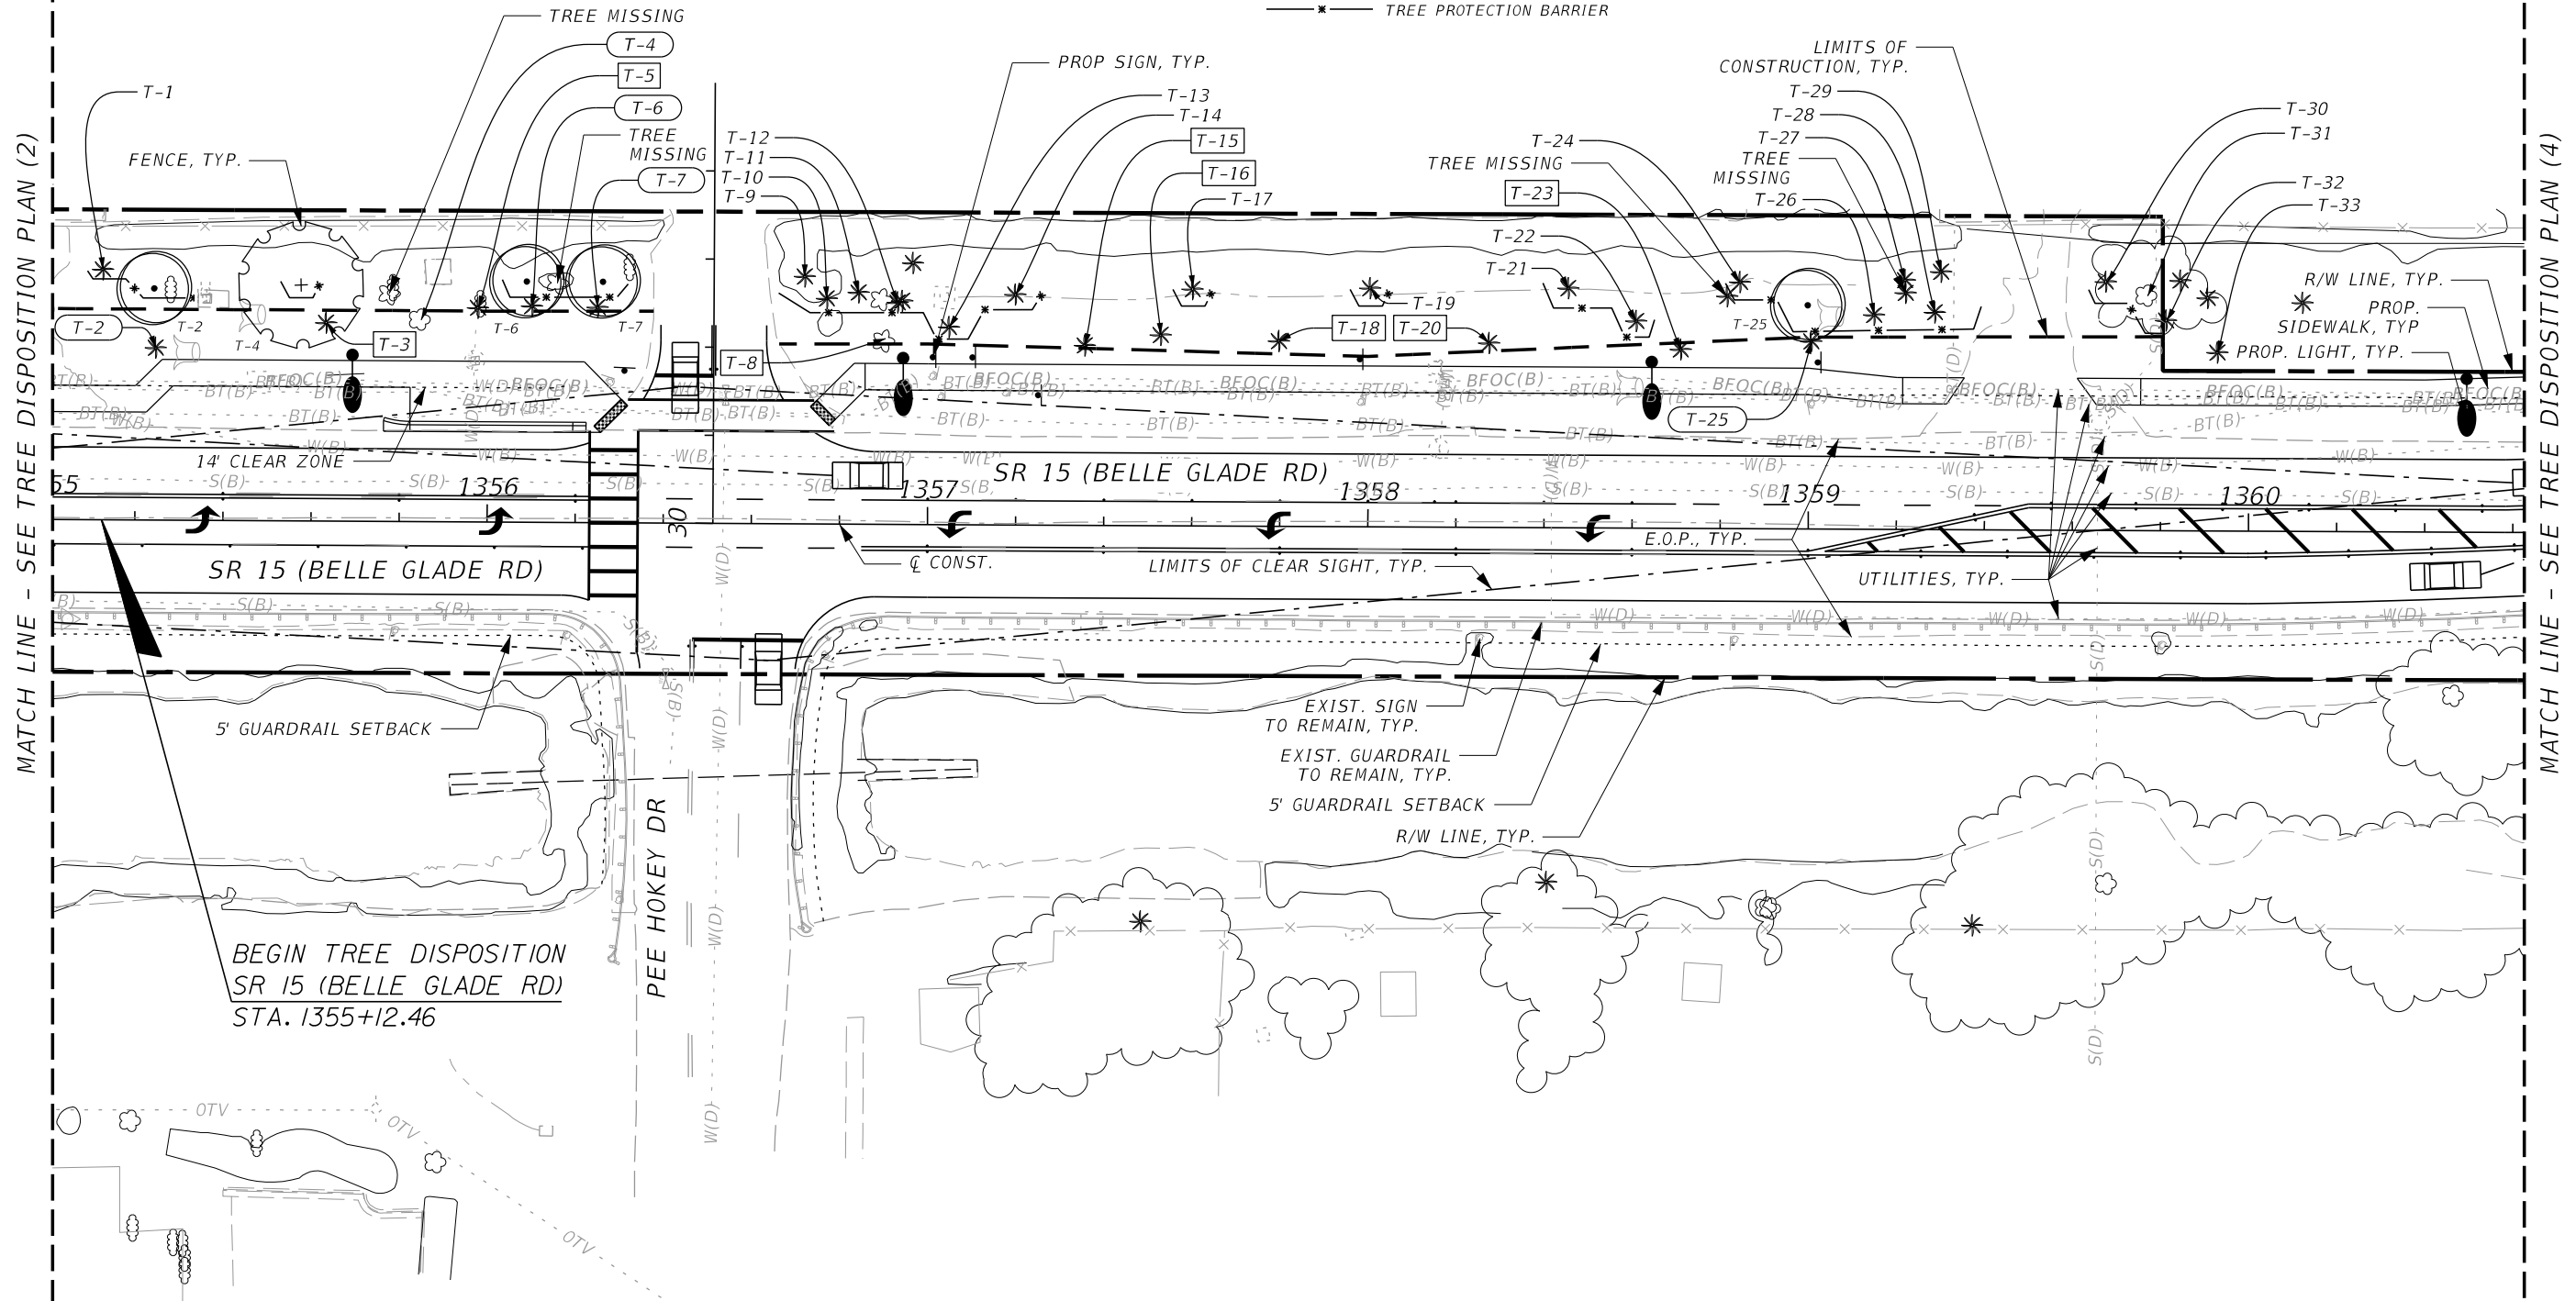

REVISIONS				Landscape Architect Of Record: Robert J. Cotleur, RLA: #1067 COTLEUR & HEARING, INC. 1934 Commerce Lane Suite 1 Jupiter, Florida 33458 561-747-6336 Fax 561-747-1377	STATE OF FLORIDA DEPARTMENT OF TRANSPORTATION			TREE DISPOSITION PLAN (3)	SHEET NO.	
DATE	DESCRIPTION		DATE		DESCRIPTION		ROAD NO.		COUNTY	FINANCIAL PROJECT ID
							SR 15	PALM BEACH	443994-1-52-01	

MATCH LINE - SEE TREE DISPOSITION PLAN (5)

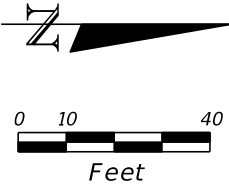


TREE DISPOSITION LEGEND

NOTE: ALL TREES/PALMS WITHOUT TAGS ARE TO REMAIN
T-X TREE TAG # FOR EXISTING TO REMAIN TREES,
SEE TREE DISPOSITION CHART FOR DESCRIPTION

- EXISTING TREE
- EXISTING PALM

MATCH LINE - SEE TREE DISPOSITION PLAN (3)

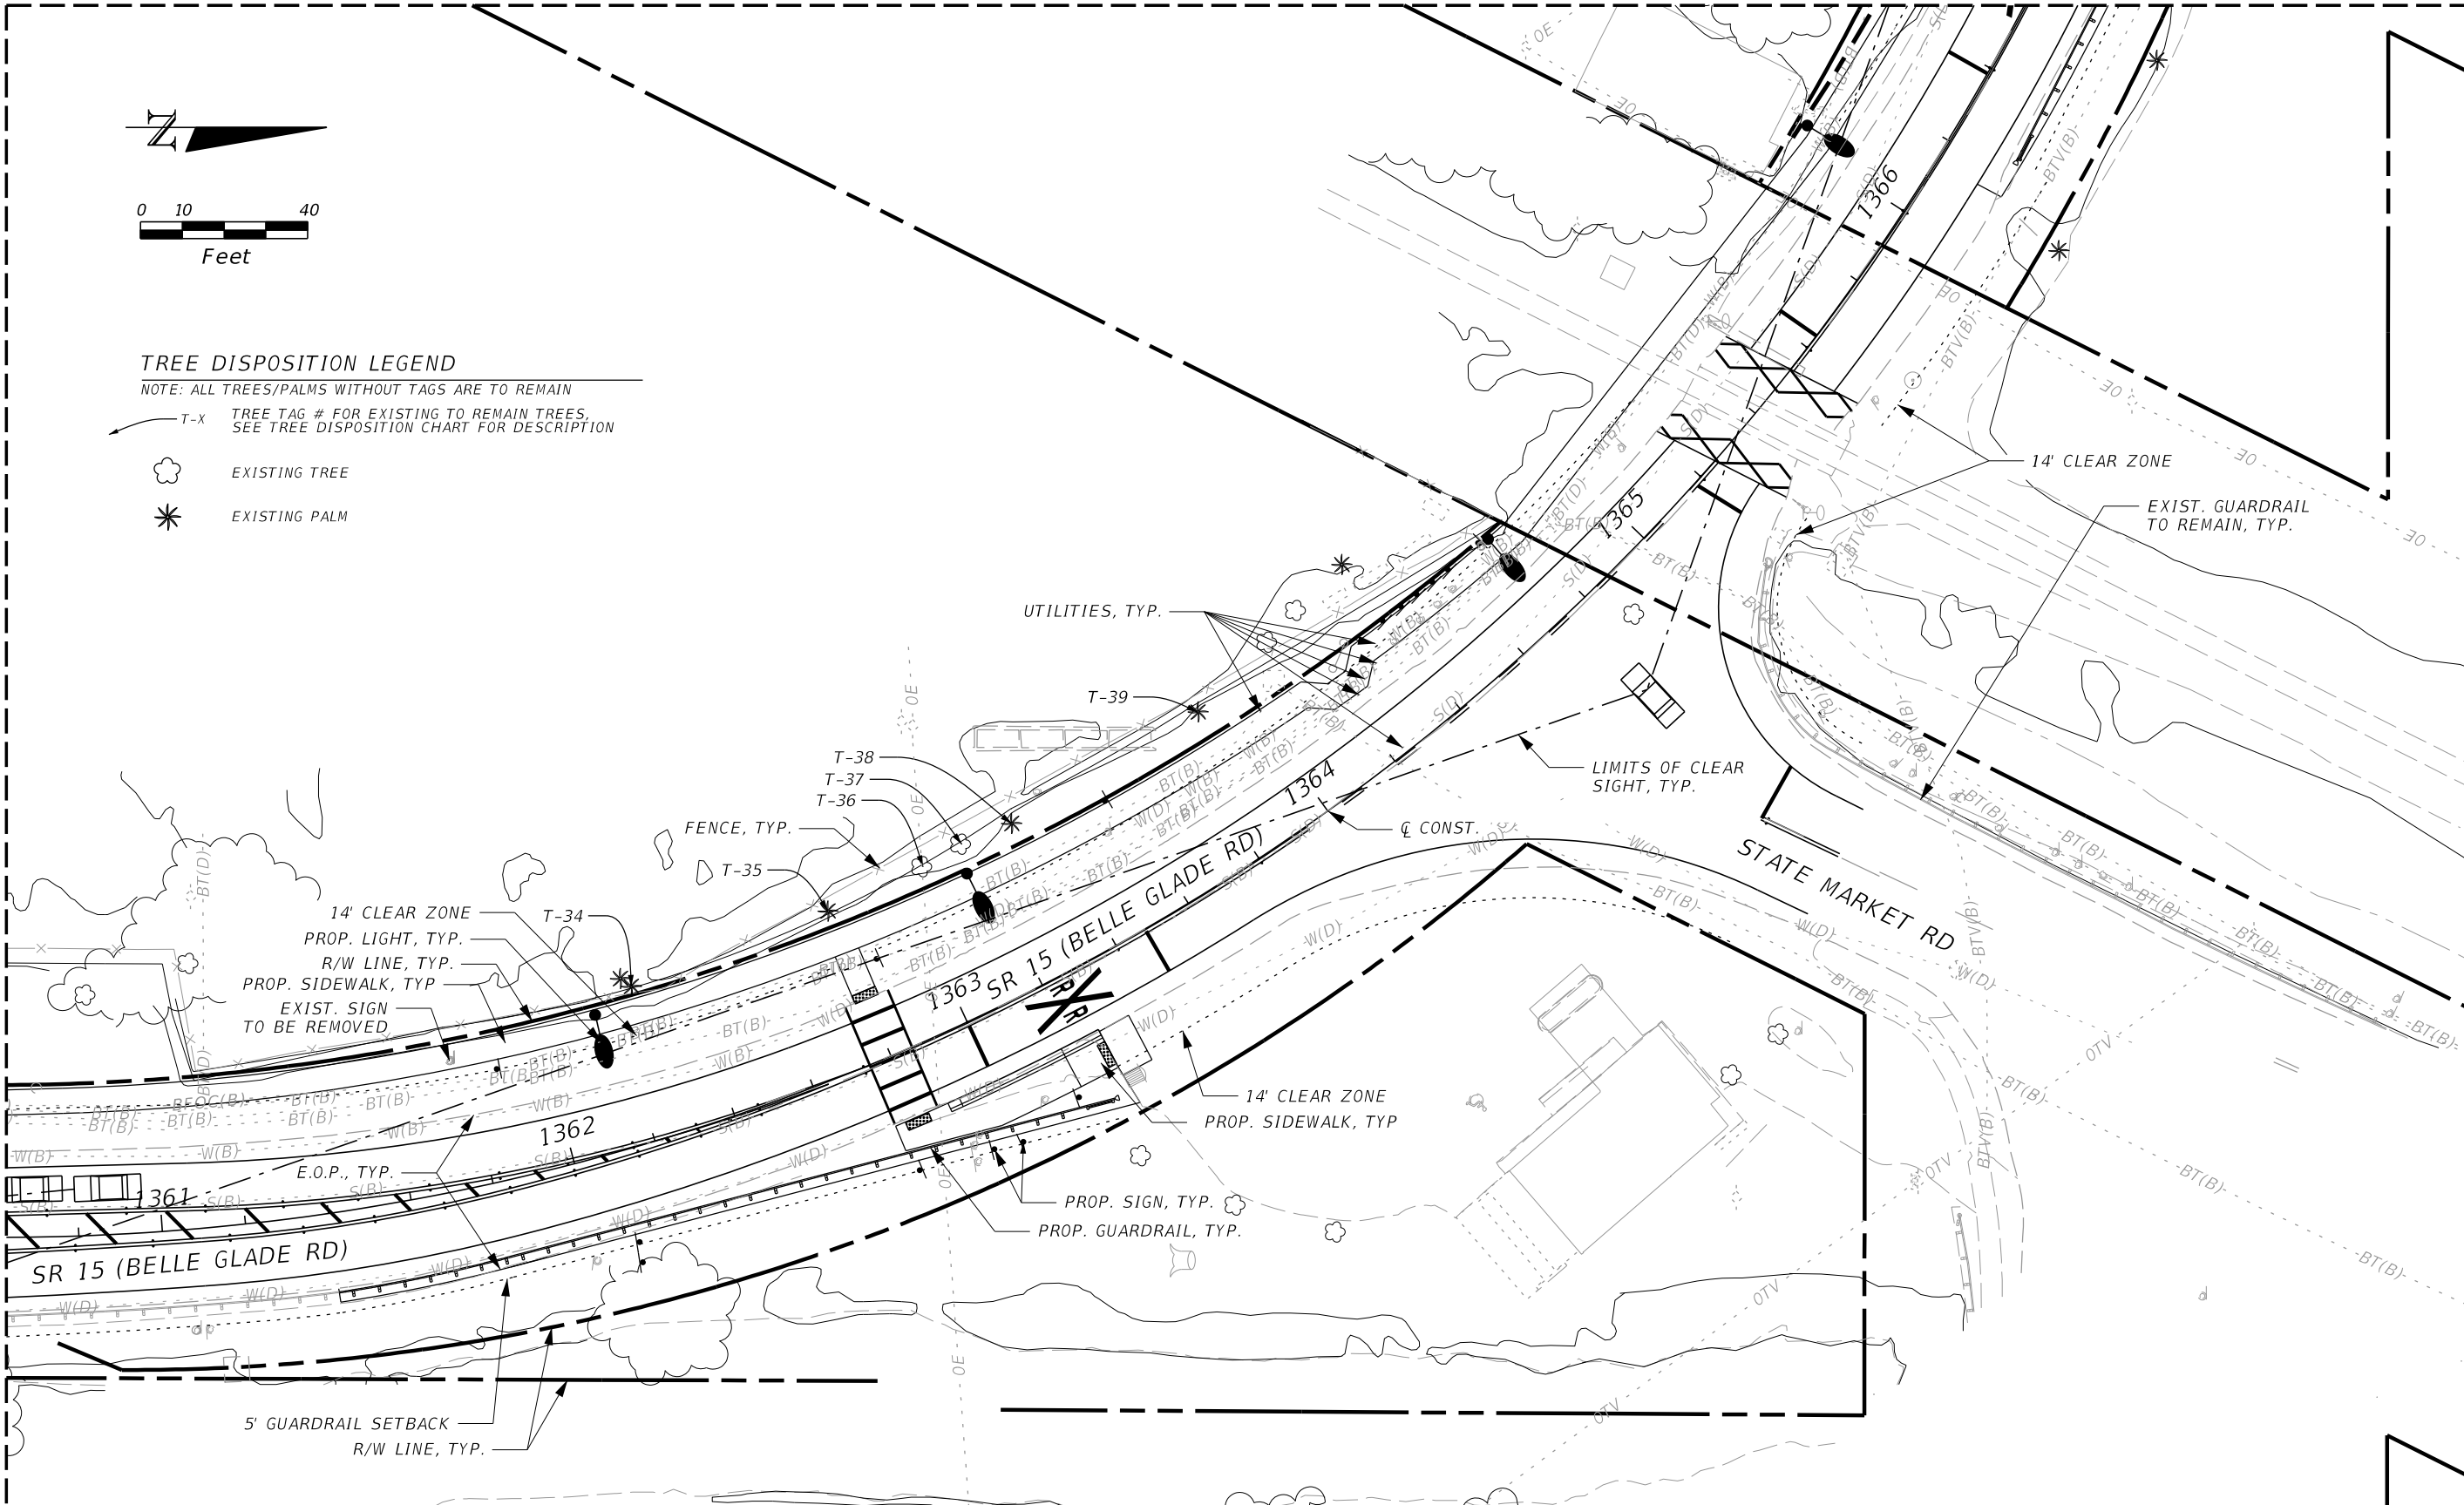

REVISIONS				Landscape Architect Of Record: Robert J. Cotleur, RLA: #1067 COTLEUR & HEARING, INC. 1934 Commerce Lane Suite 1 Jupiter, Florida 33458 561-747-6336 Fax 561-747-1377	STATE OF FLORIDA DEPARTMENT OF TRANSPORTATION			TREE DISPOSITION PLAN (4)	SHEET NO. LD-9
DATE	DESCRIPTION	DATE	DESCRIPTION		ROAD NO.	COUNTY	FINANCIAL PROJECT ID		
					SR 15	PALM BEACH	443994-1-52-01		



TREE DISPOSITION LEGEND

NOTE: ALL TREES/PALMS WITHOUT TAGS ARE TO REMAIN

- T-X TREE TAG # FOR EXISTING TO REMAIN TREES, SEE TREE DISPOSITION CHART FOR DESCRIPTION
- T-X TREE TAG # FOR EXISTING TO BE RELOCATED TREES, SEE TREE DISPOSITION CHART FOR DESCRIPTION
- T-X RELOCATED TREE TAG #
- EXISTING TREE
- EXISTING PALM
- TREE PROTECTION BARRIER

RELOCATED TREES LEGEND

- RE ROYAL PALM
- LI CREPE MYRTLE

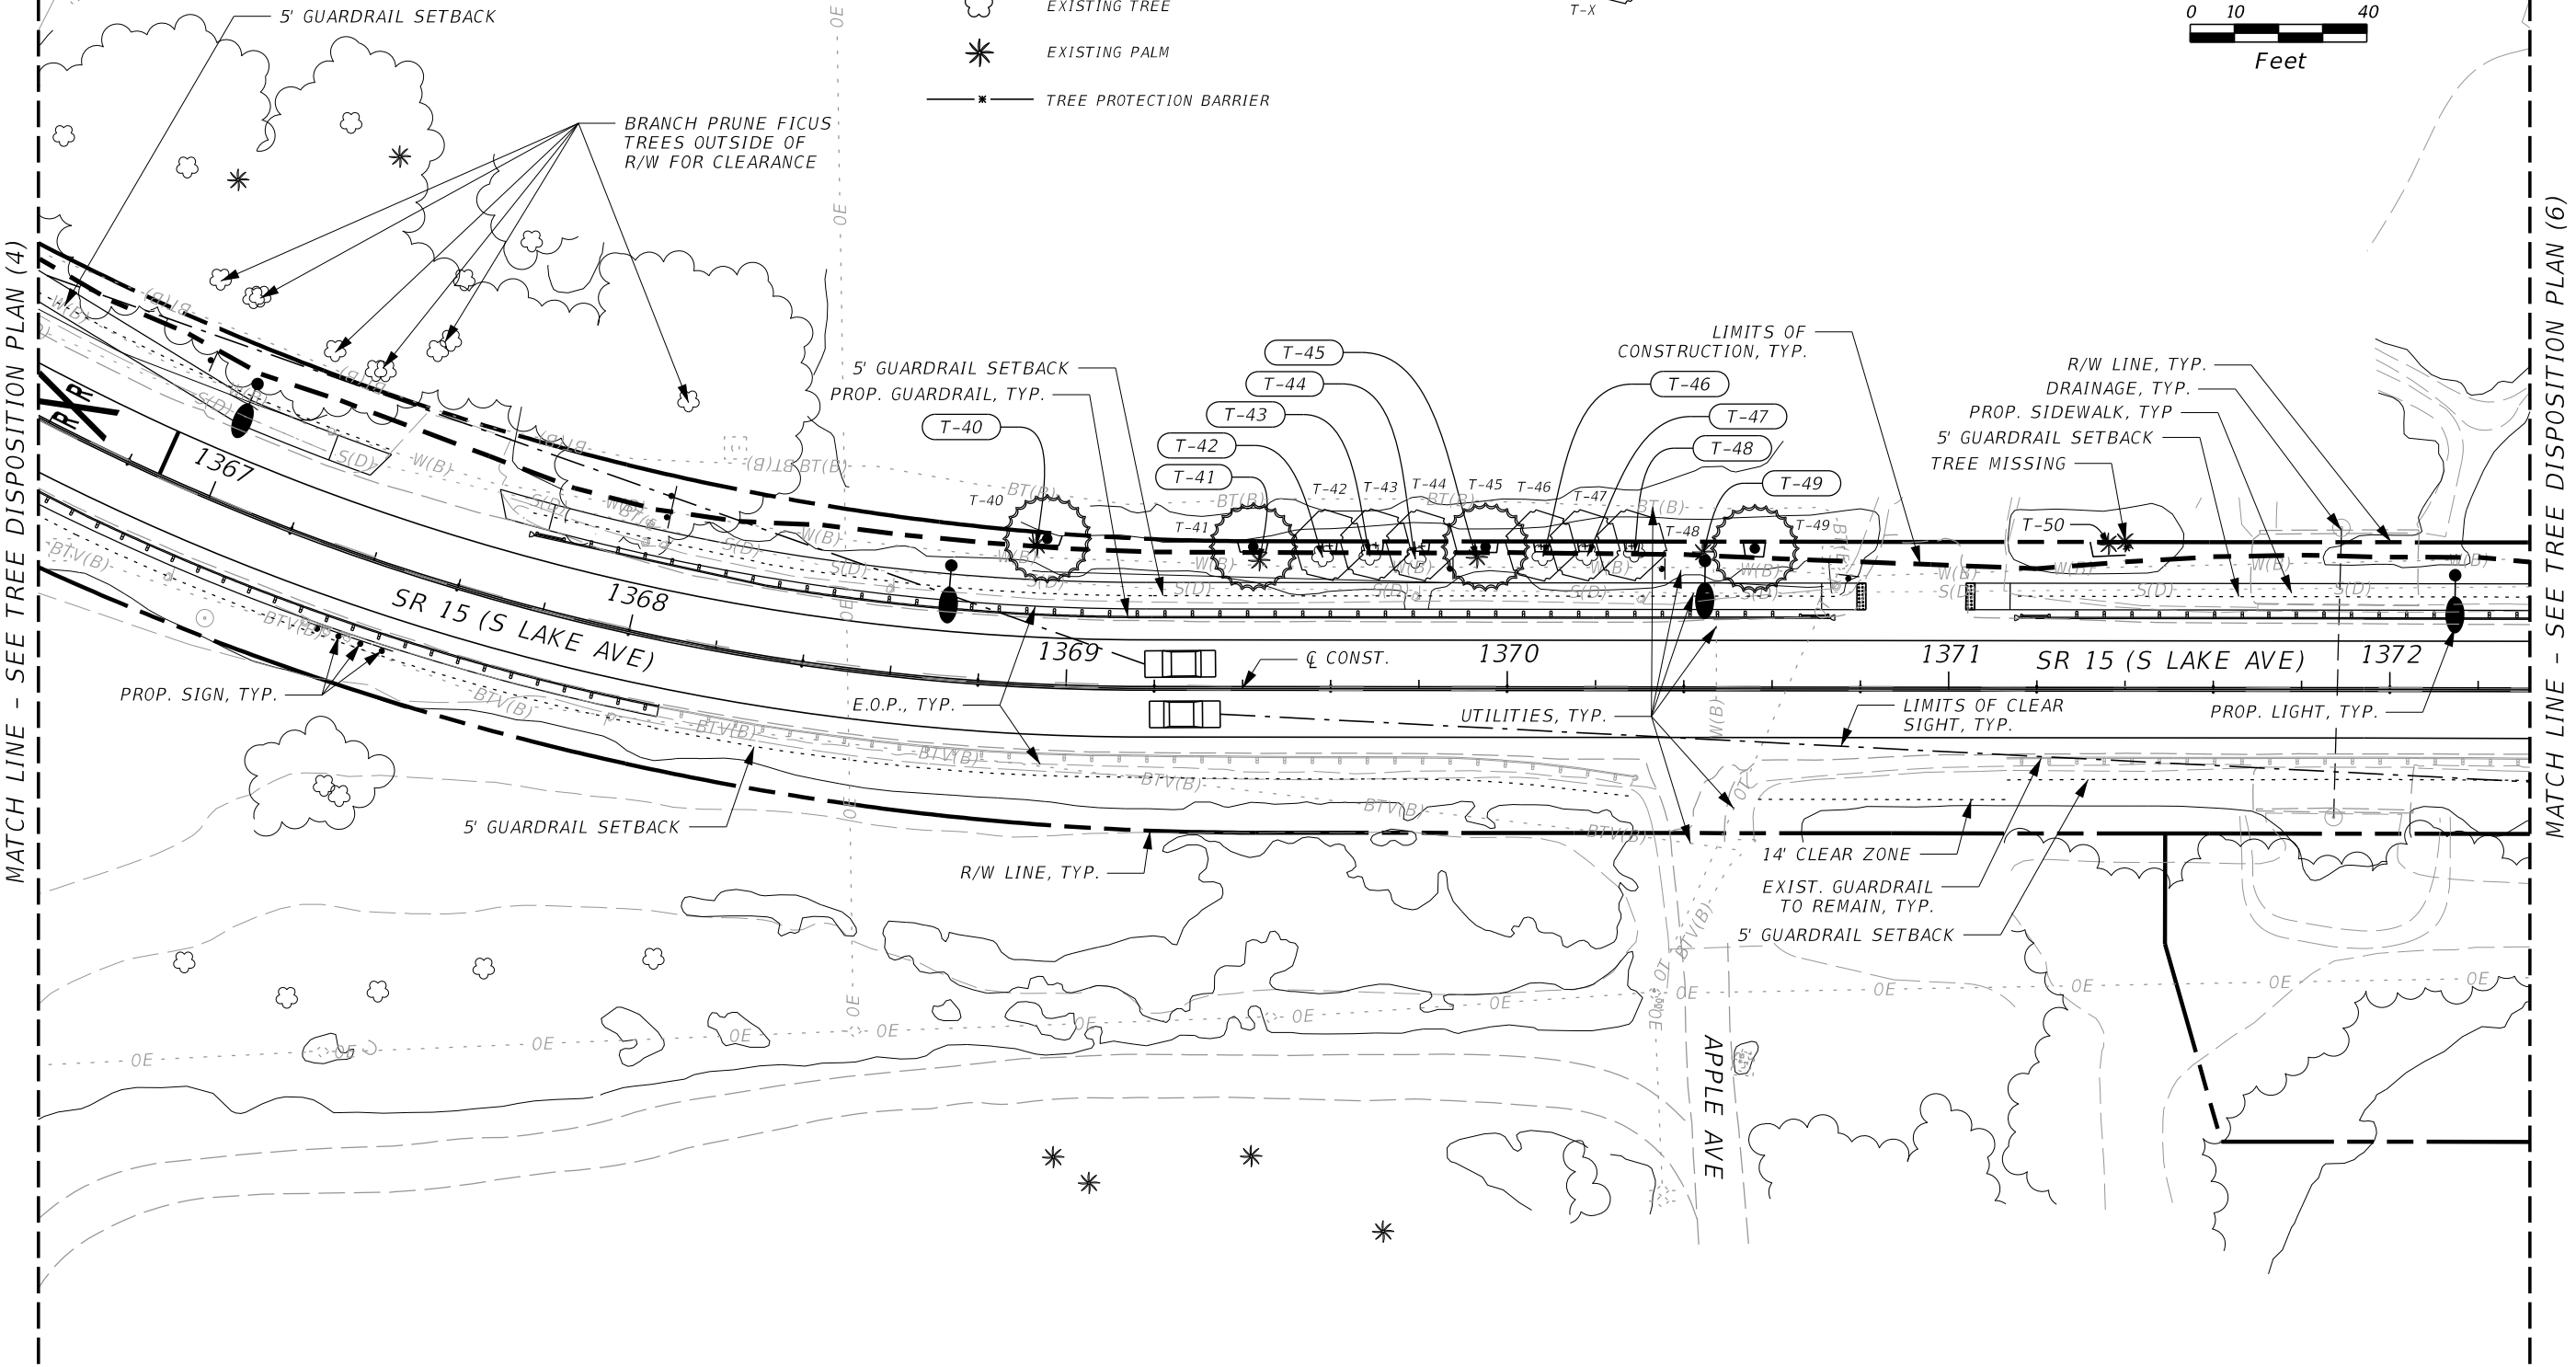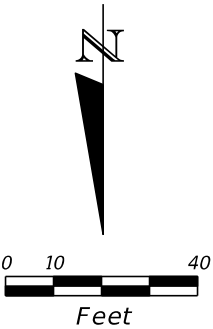

REVISIONS				Landscape Architect Of Record: Robert J. Cotleur, RLA: #1067 COTLEUR & HEARING, INC. 1934 Commerce Lane Suite 1 Jupiter, Florida 33458 561-747-6336 Fax 561-747-1377	STATE OF FLORIDA DEPARTMENT OF TRANSPORTATION			TREE DISPOSITION PLAN (5)	SHEET NO.
DATE	DESCRIPTION	DATE	DESCRIPTION						
					ROAD NO.	COUNTY	FINANCIAL PROJECT ID		LD-10
				SR 15	PALM BEACH	443994-1-52-01			


TREE DISPOSITION LEGEND

NOTE: ALL TREES/PALMS WITHOUT TAGS ARE TO REMAIN

- T-X TREE TAG # FOR EXISTING TO REMAIN TREES, SEE TREE DISPOSITION CHART FOR DESCRIPTION
- T-X TREE TAG # FOR EXISTING TO BE RELOCATED TREES, SEE TREE DISPOSITION CHART FOR DESCRIPTION
- T-X RELOCATED TREE TAG #
- EXISTING TREE
- EXISTING PALM
- TREE PROTECTION BARRIER


RELOCATED TREES LEGEND

- RE ROYAL PALM
- LI CREPE MYRTLE

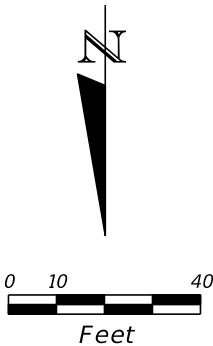


MATCH LINE - SEE TREE DISPOSITION PLAN (5)

MATCH LINE - SEE TREE DISPOSITION PLAN (7)

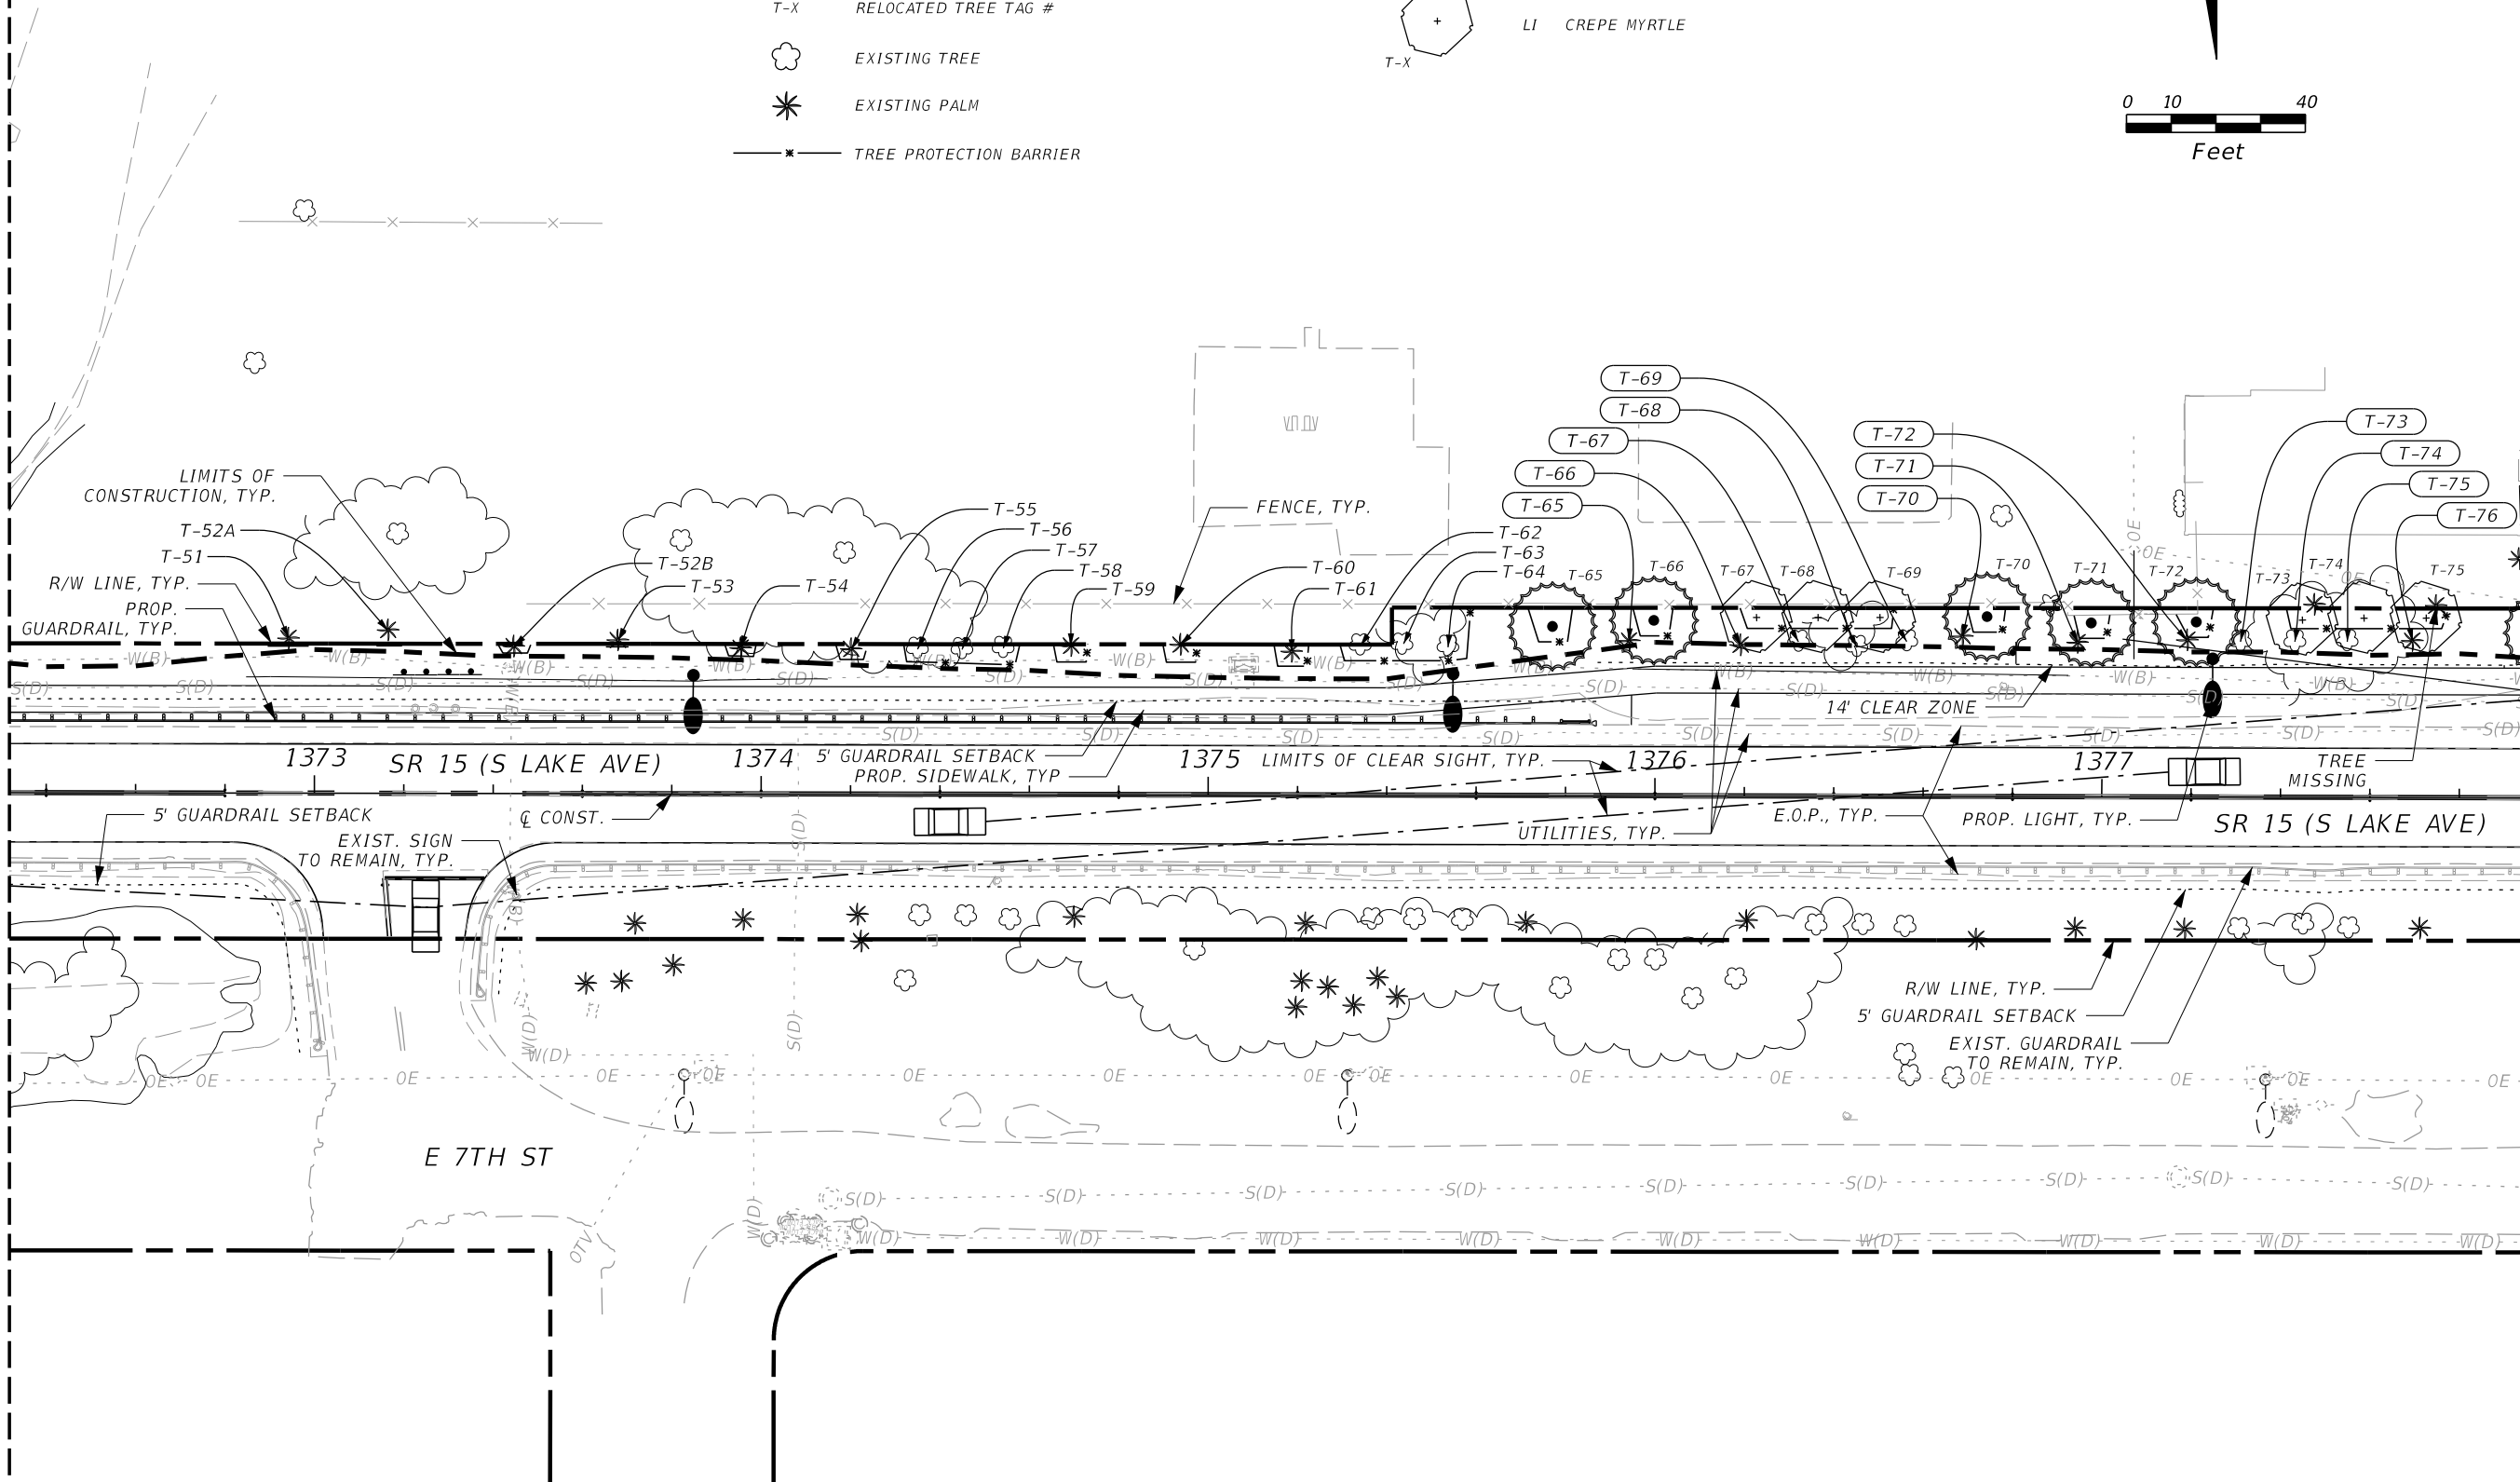

REVISIONS				Landscape Architect Of Record: Robert J. Cotleur, RLA: #1067 COTLEUR & HEARING, INC. 1934 Commerce Lane Suite 1 Jupiter, Florida 33458 561-747-6336 Fax 561-747-1377	STATE OF FLORIDA DEPARTMENT OF TRANSPORTATION			TREE DISPOSITION PLAN (6)	SHEET NO. LD-11
DATE	DESCRIPTION	DATE	DESCRIPTION		ROAD NO.	COUNTY	FINANCIAL PROJECT ID		
					SR 15	PALM BEACH	443994-1-52-01		

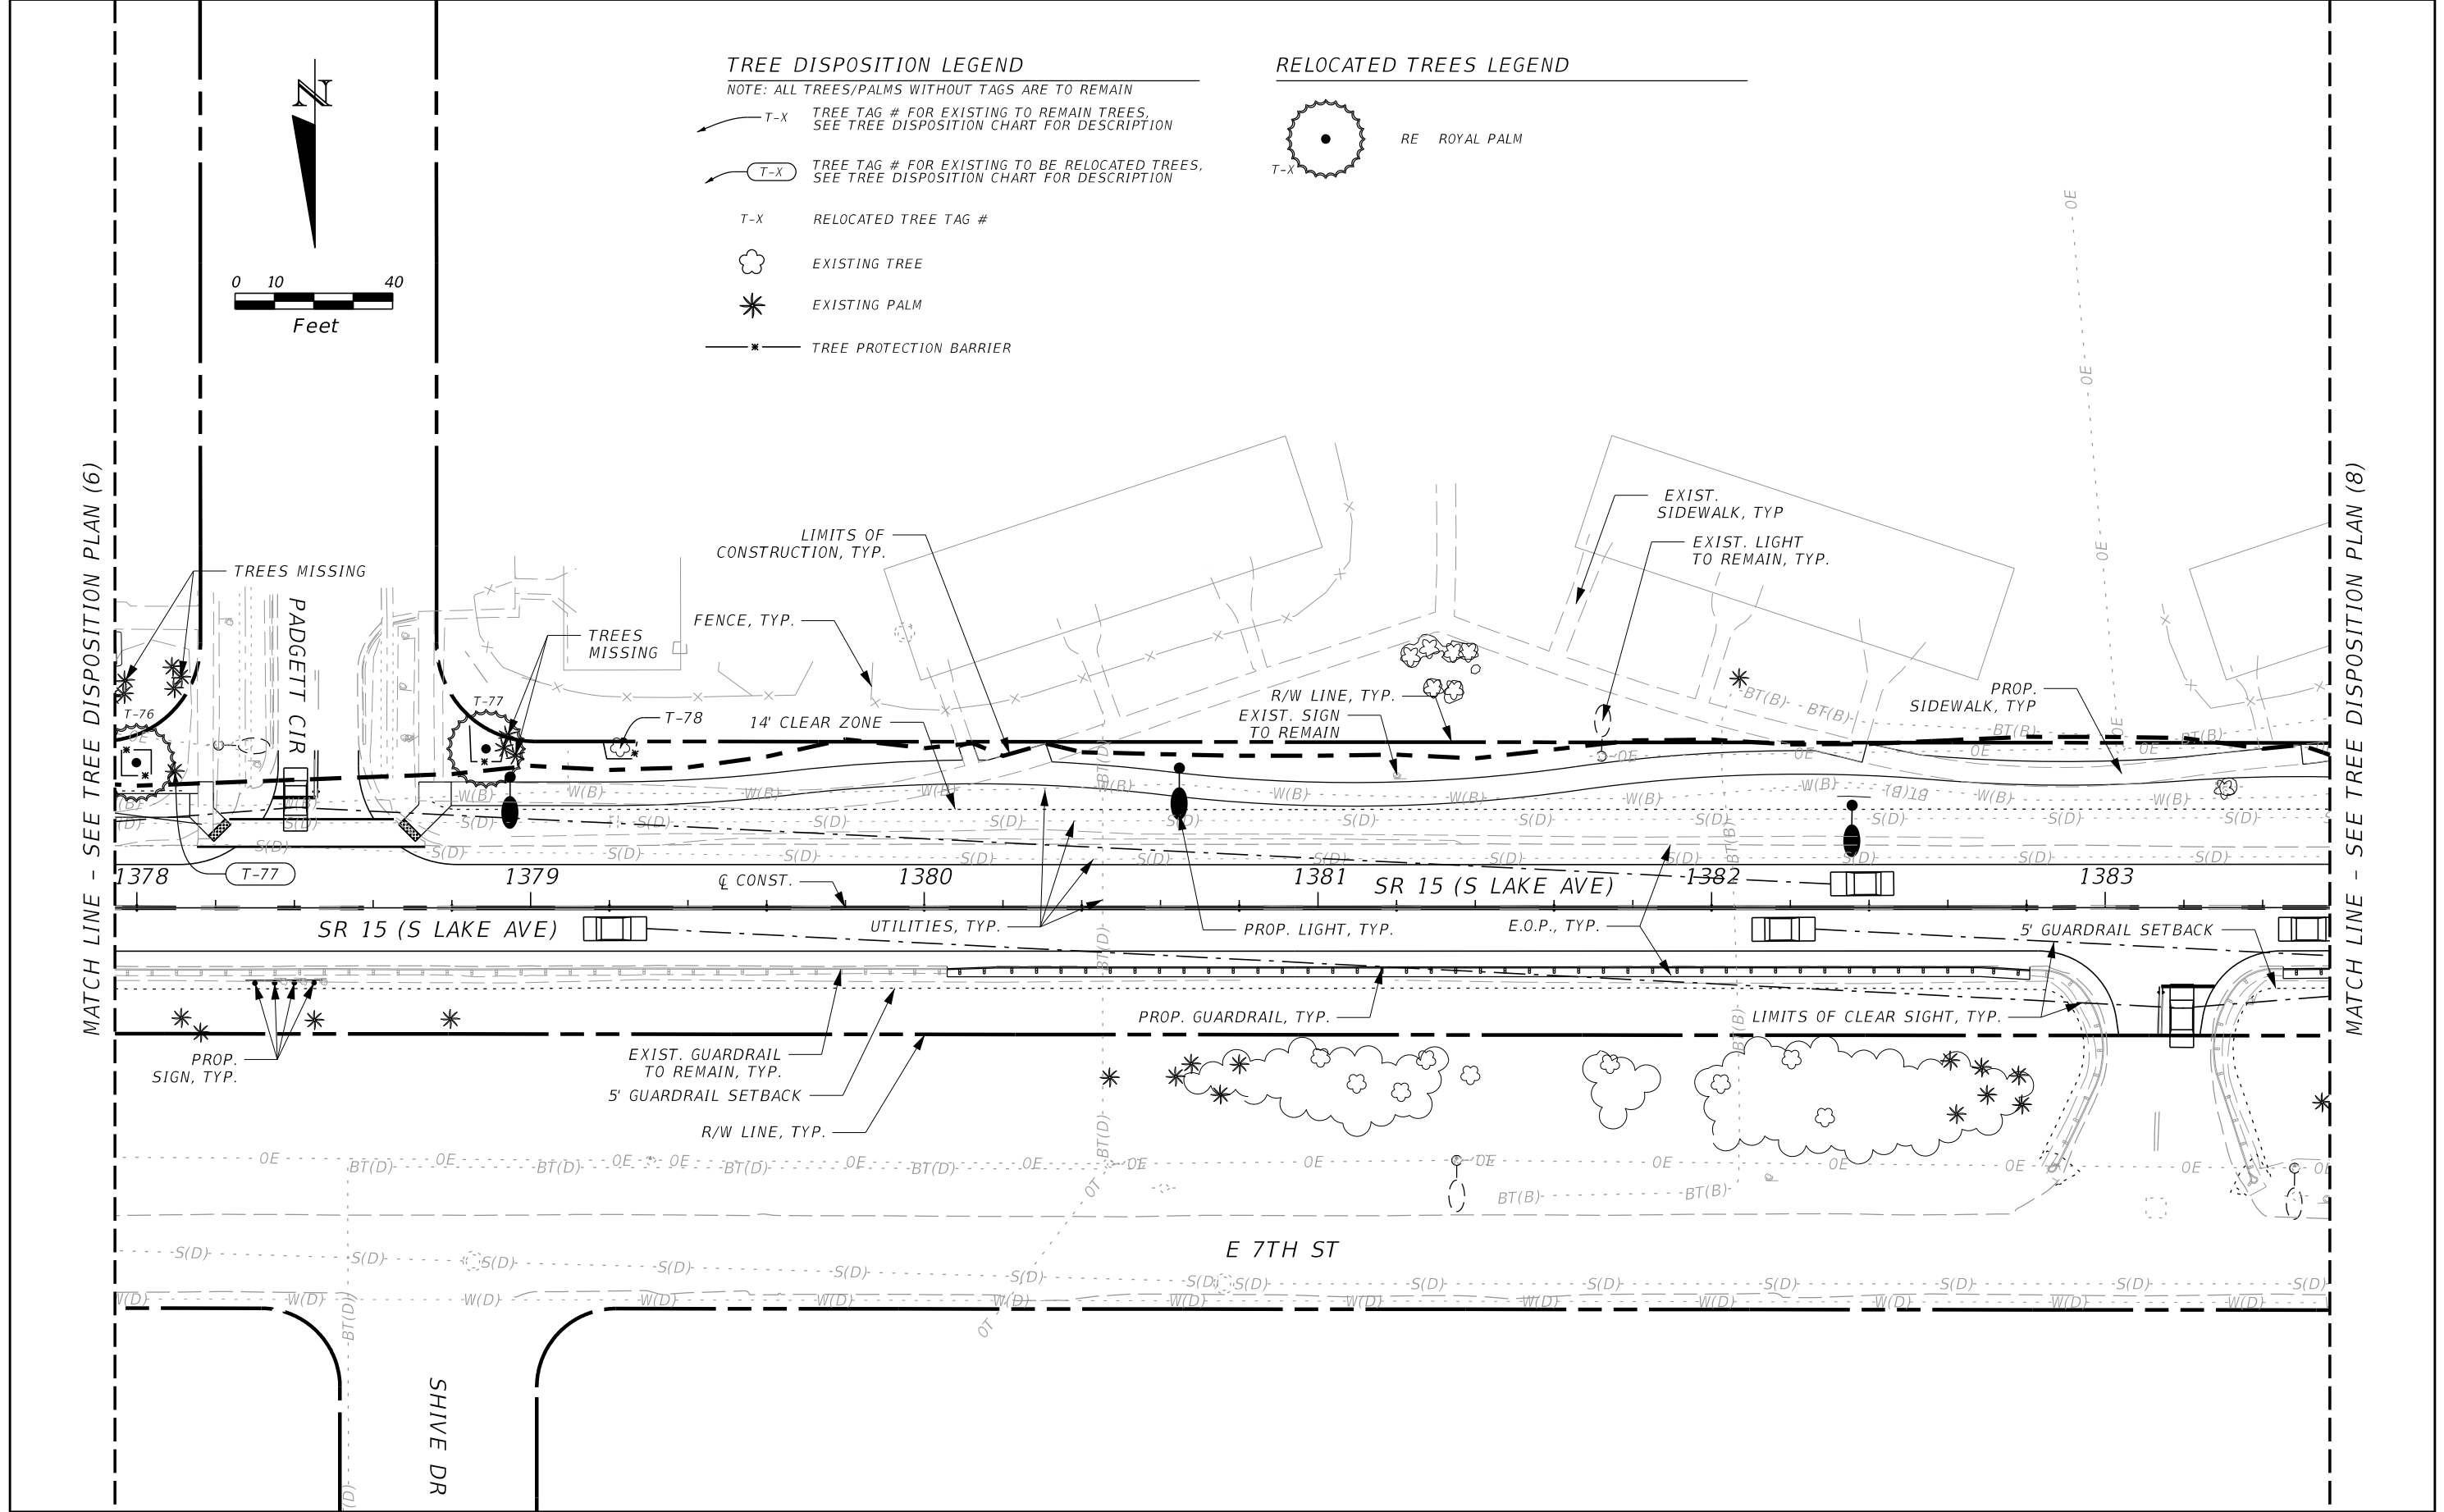

REVISIONS				Landscape Architect Of Record: Robert J. Cotleur, RLA: #1067 COTLEUR & HEARING, INC. 1934 Commerce Lane Suite 1 Jupiter, Florida 33458 561-747-6336 Fax 561-747-1377	STATE OF FLORIDA DEPARTMENT OF TRANSPORTATION			TREE DISPOSITION PLAN (7)	SHEET NO.
DATE	DESCRIPTION	DATE	DESCRIPTION						
					ROAD NO.	COUNTY	FINANCIAL PROJECT ID		
					SR 15	PALM BEACH	443994-1-52-01		LD-12

TREE DISPOSITION LEGEND

NOTE: ALL TREES/PALMS WITHOUT TAGS ARE TO REMAIN


- T-X TREE TAG # FOR EXISTING TO BE RELOCATED TREES, SEE TREE DISPOSITION CHART FOR DESCRIPTION
- T-X RELOCATED TREE TAG #
- EXISTING TREE
- EXISTING PALM
- TREE PROTECTION BARRIER

RELOCATED TREES LEGEND

- RE ROYAL PALM

MATCH LINE - SEE TREE DISPOSITION PLAN (7)

MATCH LINE - SEE TREE DISPOSITION PLAN (9)

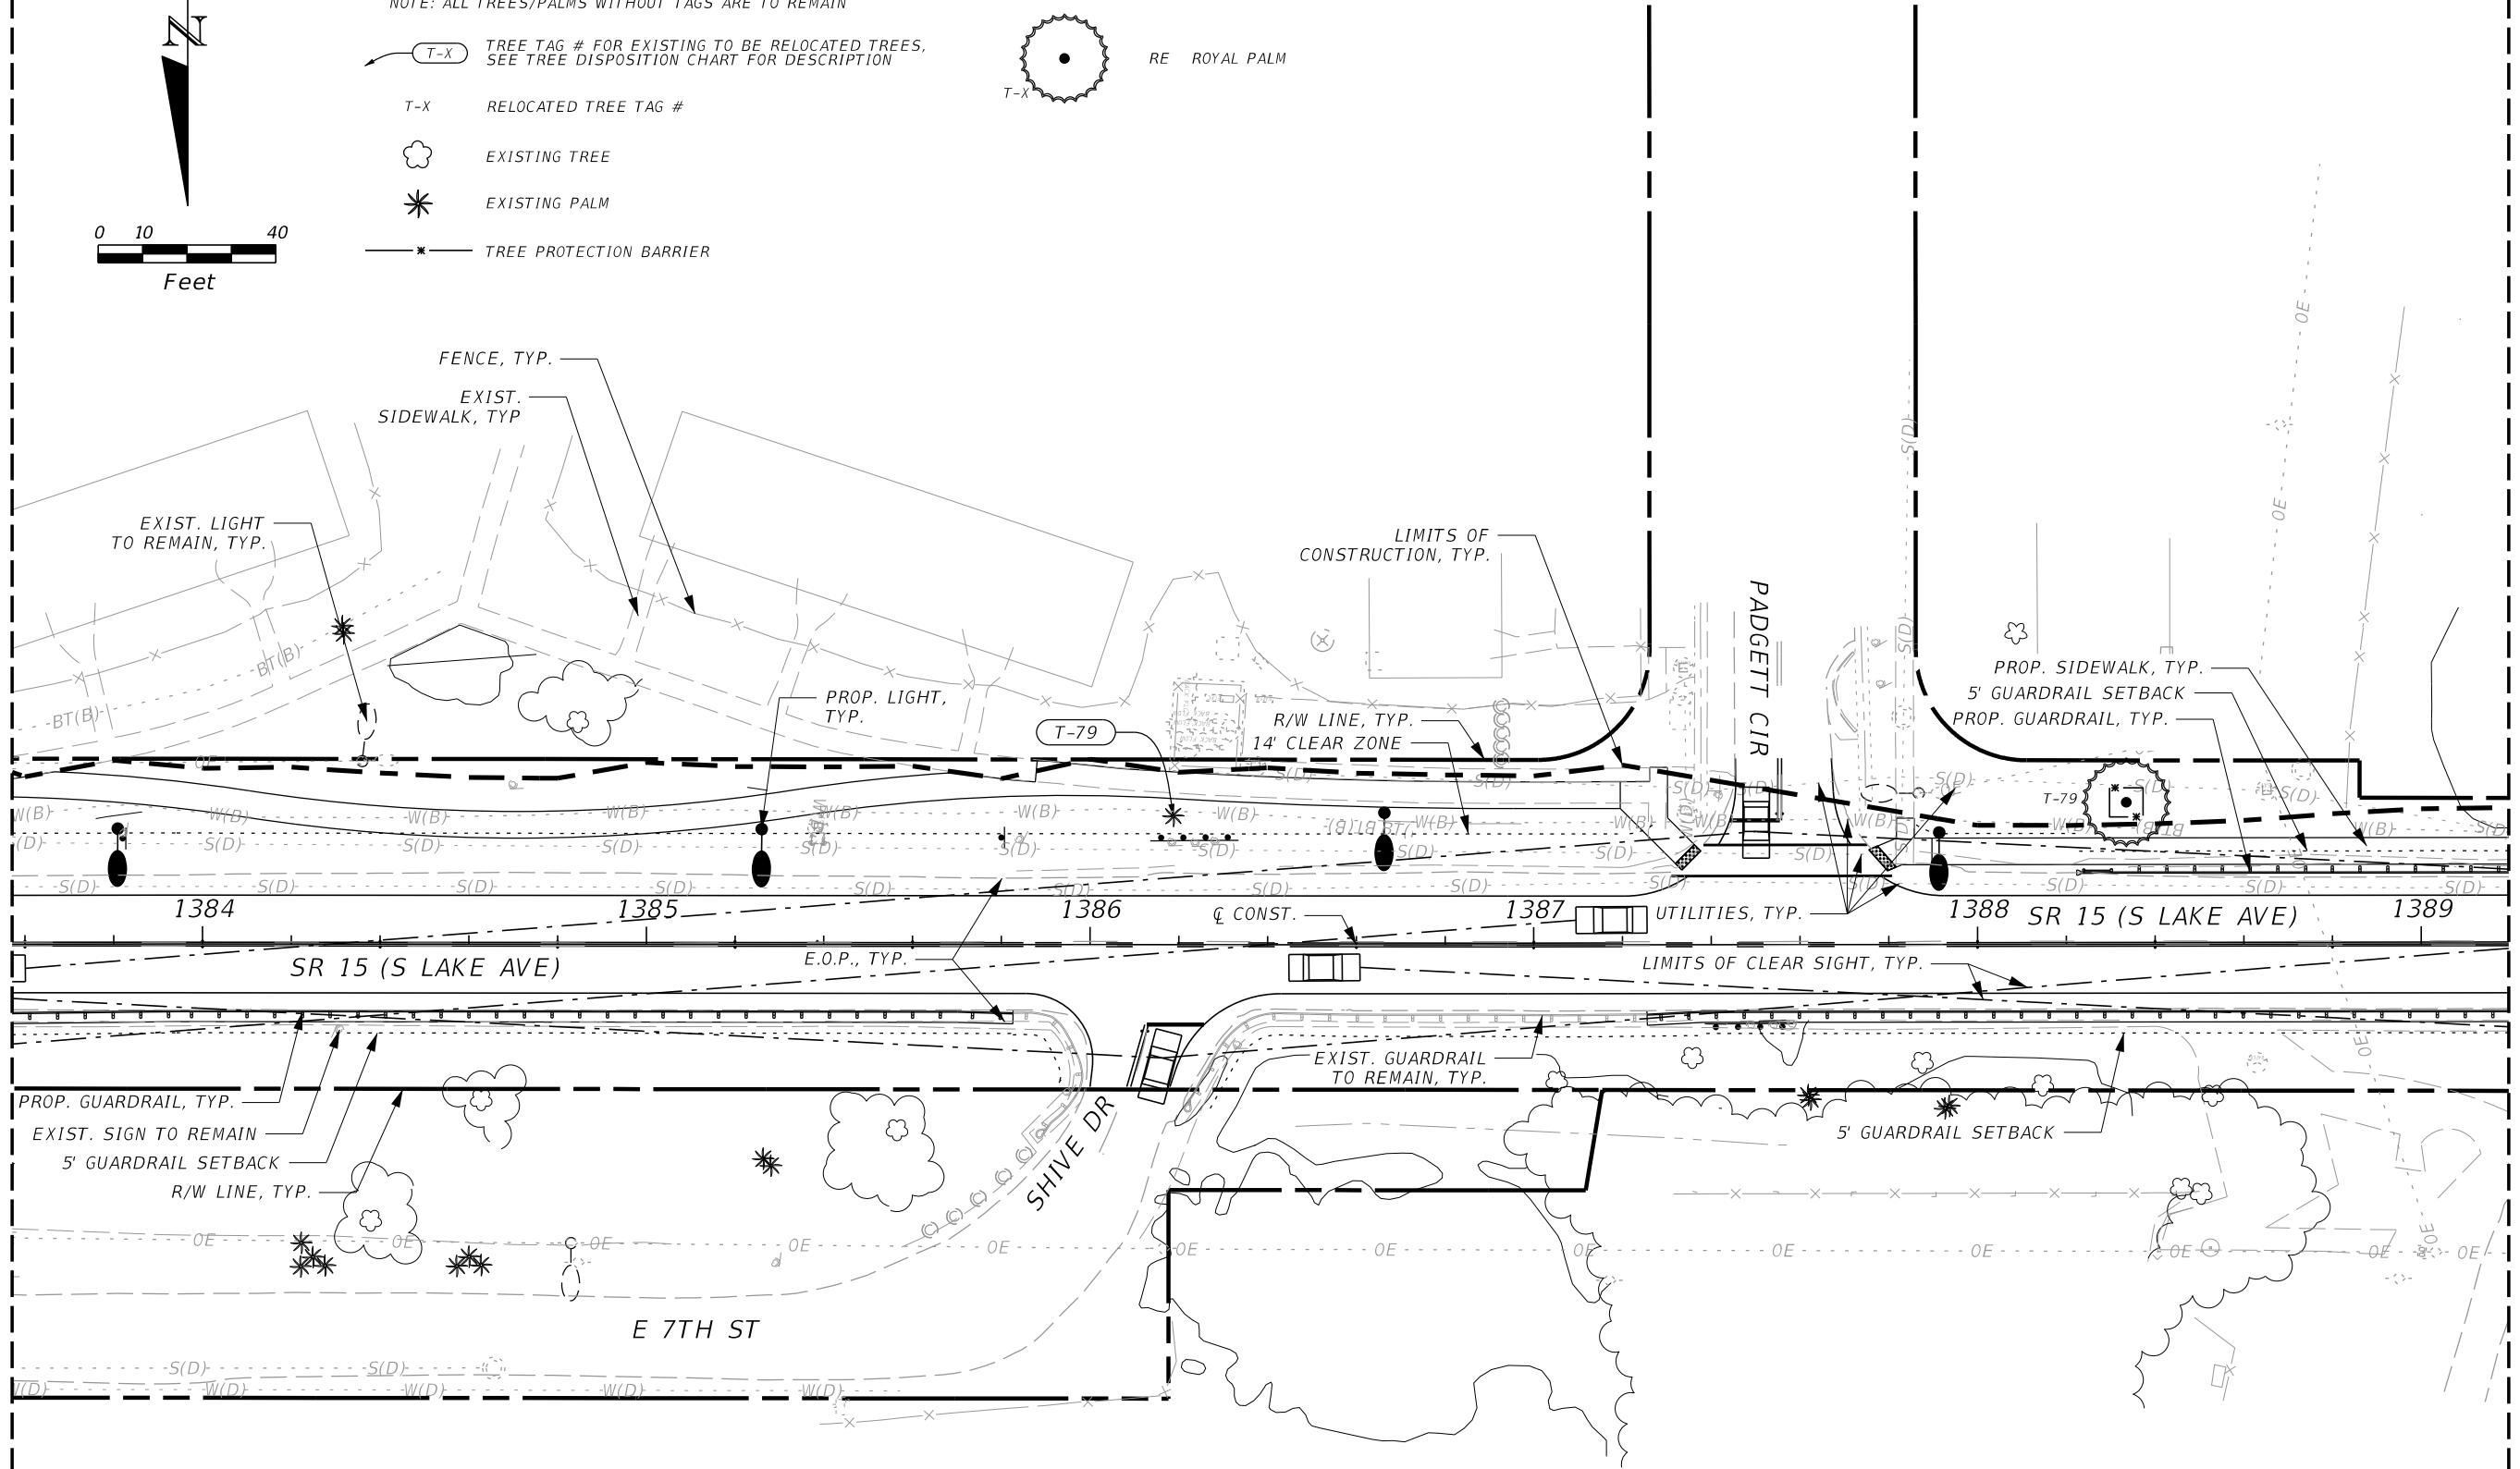

REVISIONS				Landscape Architect Of Record: Robert J. Cotleur, RLA: #1067 COTLEUR & HEARING, INC. 1934 Commerce Lane Suite 1 Jupiter, Florida 33458 561-747-6336 Fax 561-747-1377	STATE OF FLORIDA DEPARTMENT OF TRANSPORTATION			TREE DISPOSITION PLAN (8)	SHEET NO. LD-13
DATE	DESCRIPTION	DATE	DESCRIPTION		ROAD NO.	COUNTY	FINANCIAL PROJECT ID		
					SR 15	PALM BEACH	443994-1-52-01		


TREE DISPOSITION LEGEND

NOTE: ALL TREES/PALMS WITHOUT TAGS ARE TO REMAIN

T-X TREE TAG # FOR EXISTING TO BE REMOVED TREES, SEE TREE DISPOSITION CHART FOR DESCRIPTION


EXISTING TREE

EXISTING PALM

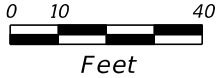

MATCH LINE - SEE TREE DISPOSITION PLAN (8)

MATCH LINE - SEE TREE DISPOSITION PLAN (10)

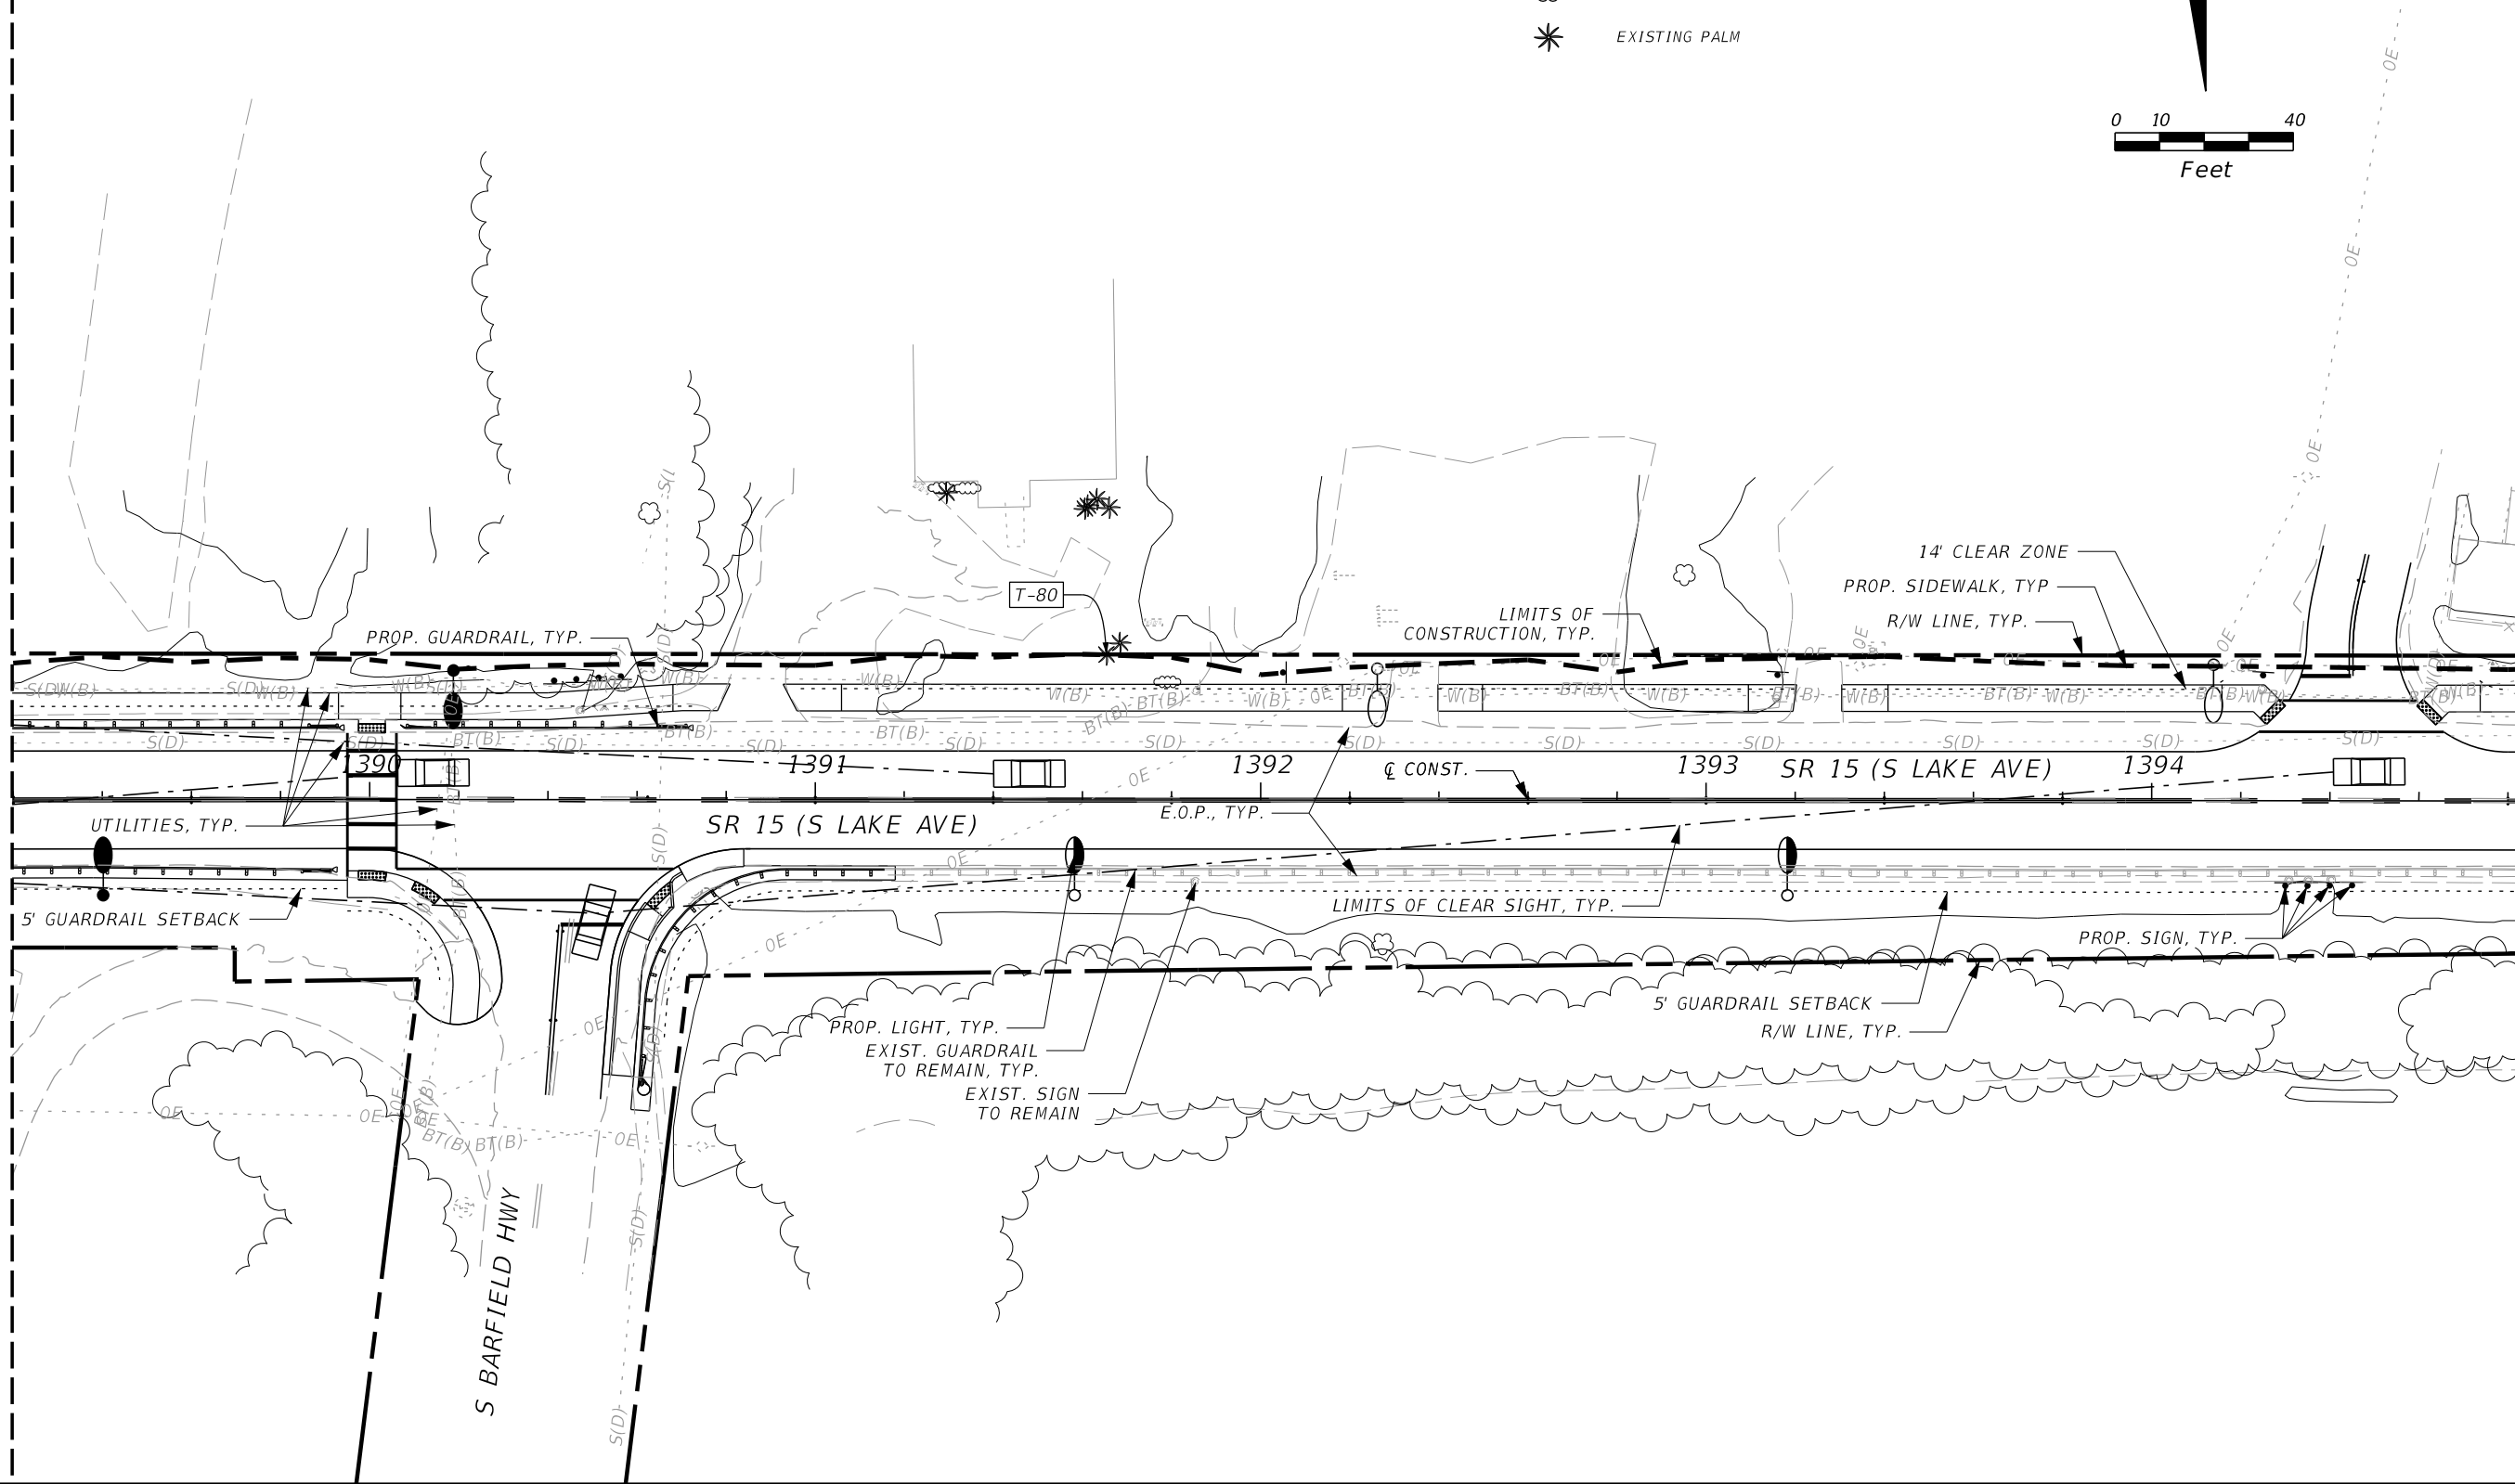

REVISIONS				Landscape Architect Of Record: Robert J. Cotleur, RLA: #1067 COTLEUR & HEARING, INC. 1934 Commerce Lane Suite 1 Jupiter, Florida 33458 561-747-6336 Fax 561-747-1377	STATE OF FLORIDA DEPARTMENT OF TRANSPORTATION			TREE DISPOSITION PLAN (9)	SHEET NO.
DATE	DESCRIPTION	DATE	DESCRIPTION		ROAD NO.	COUNTY	FINANCIAL PROJECT ID		LD-14
					SR 15	PALM BEACH	443994-1-52-01		


TREE DISPOSITION LEGEND

NOTE: ALL TREES/PALMS WITHOUT TAGS ARE TO REMAIN


- T-X

TREE TAG # FOR EXISTING TO REMAIN TREES,
SEE TREE DISPOSITION CHART FOR DESCRIPTION
- T-X

TREE TAG # FOR EXISTING TO BE REMOVED TREES,
SEE TREE DISPOSITION CHART FOR DESCRIPTION
- EXISTING TREE
- EXISTING PALM

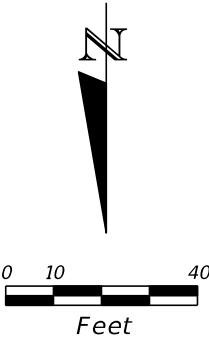


MATCH LINE - SEE TREE DISPOSITION PLAN (9)

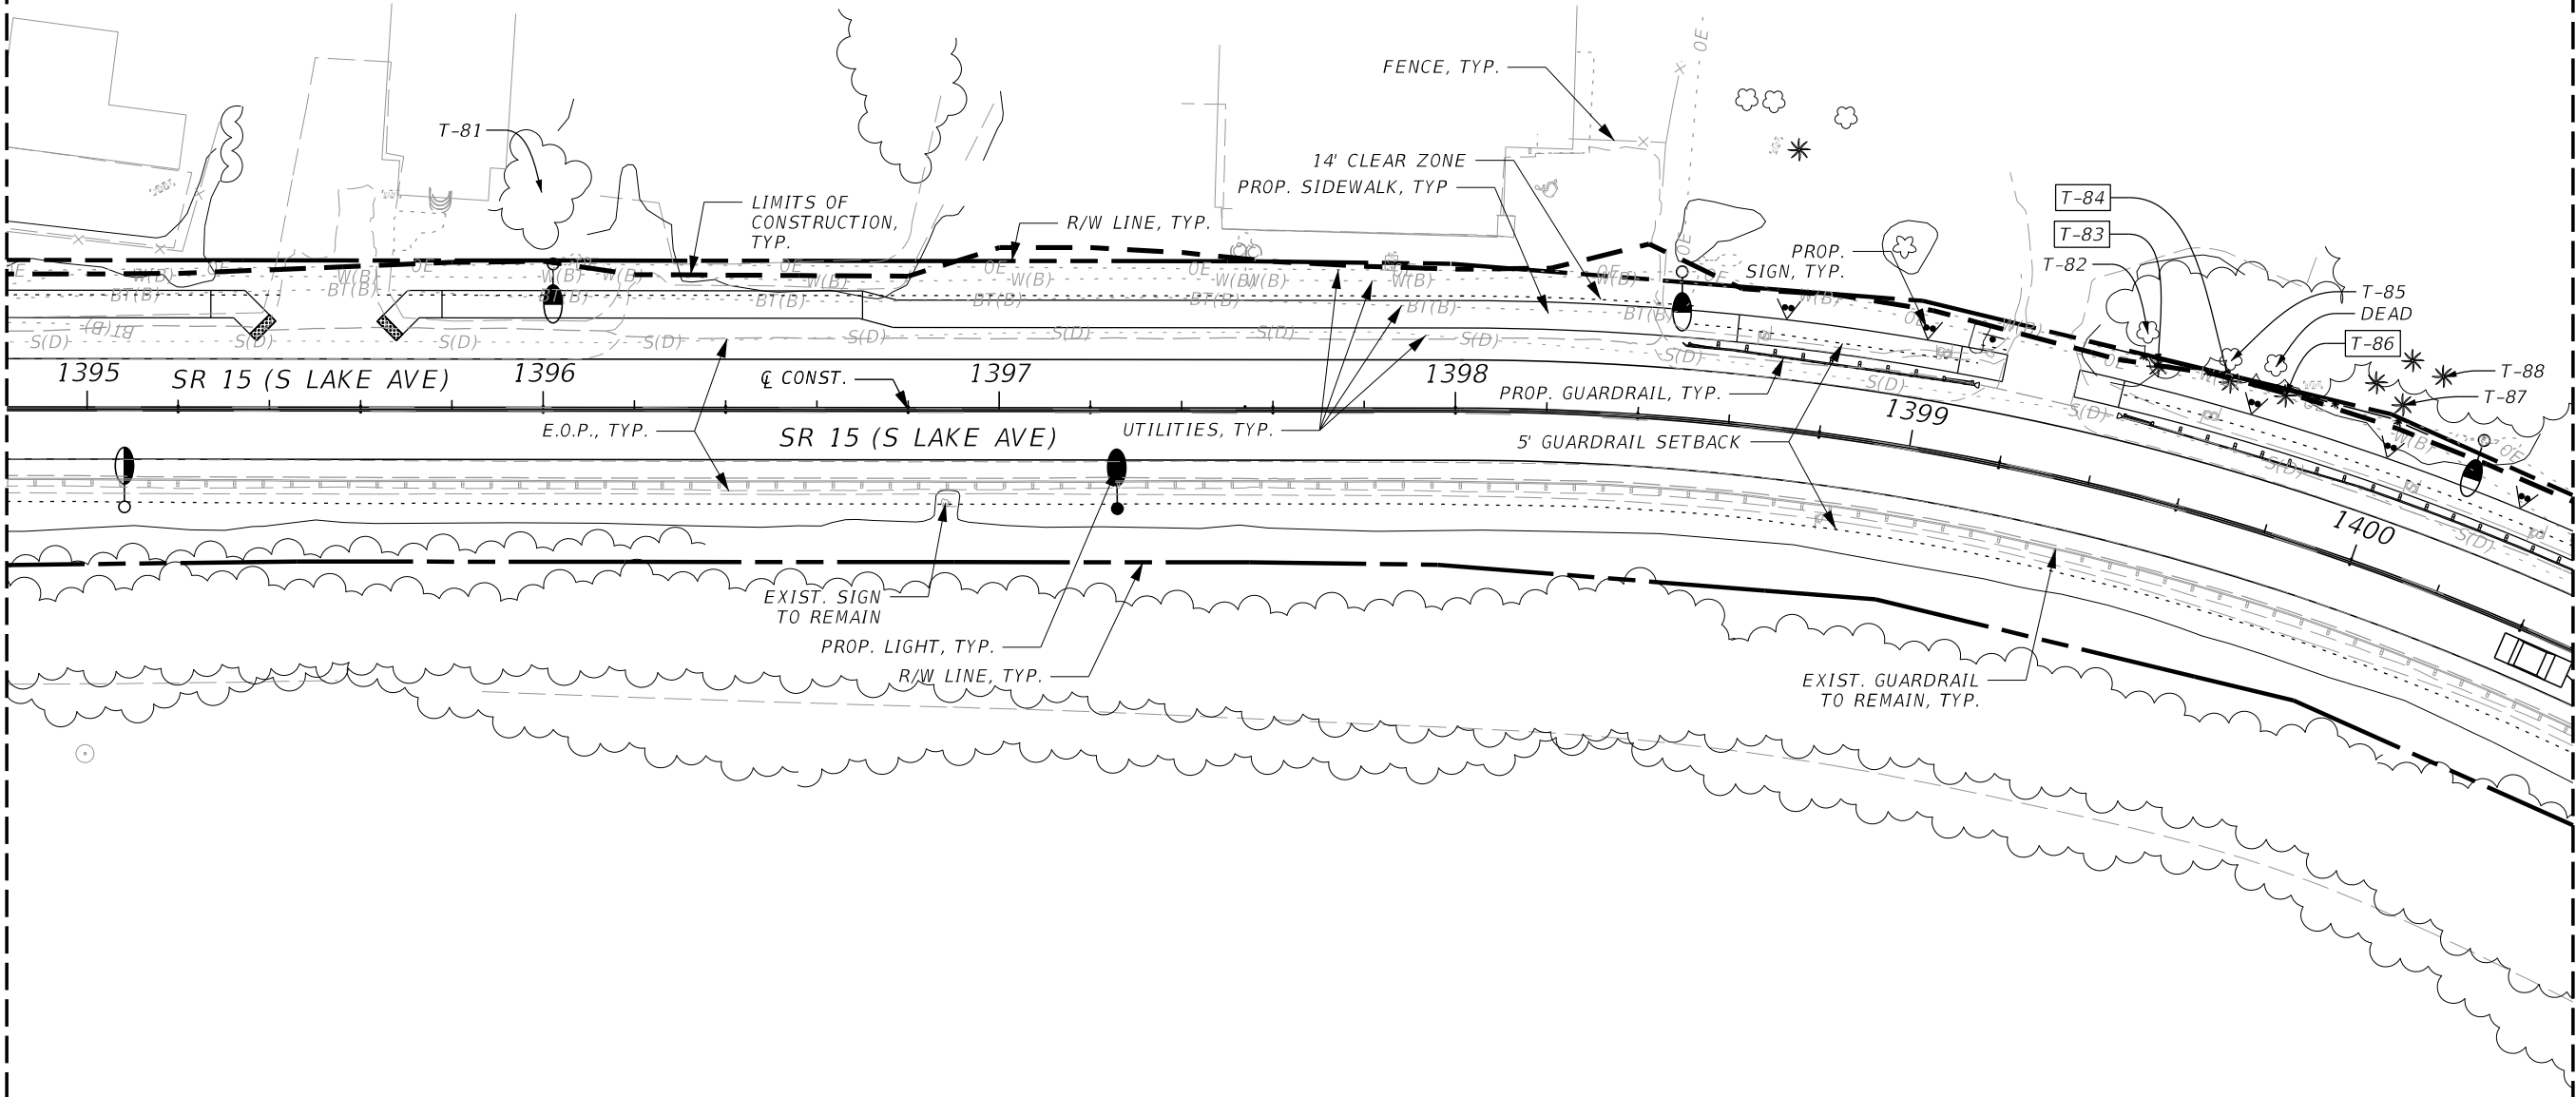


MATCH LINE - SEE TREE DISPOSITION PLAN (11)

REVISIONS				Landscape Architect Of Record: Robert J. Cotleur, RLA: #1067 COTLEUR & HEARING, INC. 1934 Commerce Lane Suite 1 Jupiter, Florida 33458 561-747-6336 Fax 561-747-1377	STATE OF FLORIDA DEPARTMENT OF TRANSPORTATION			TREE DISPOSITION PLAN (10)	SHEET NO. LD-15
DATE	DESCRIPTION	DATE	DESCRIPTION		ROAD NO.	COUNTY	FINANCIAL PROJECT ID		
					SR 15	PALM BEACH	443994-1-52-01		

NO TREE DISPOSITION THIS SHEET -
SHOWN FOR REFERENCE ONLY

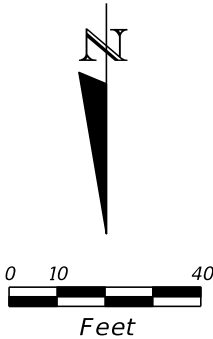


MATCH LINE - SEE TREE DISPOSITION PLAN (10)

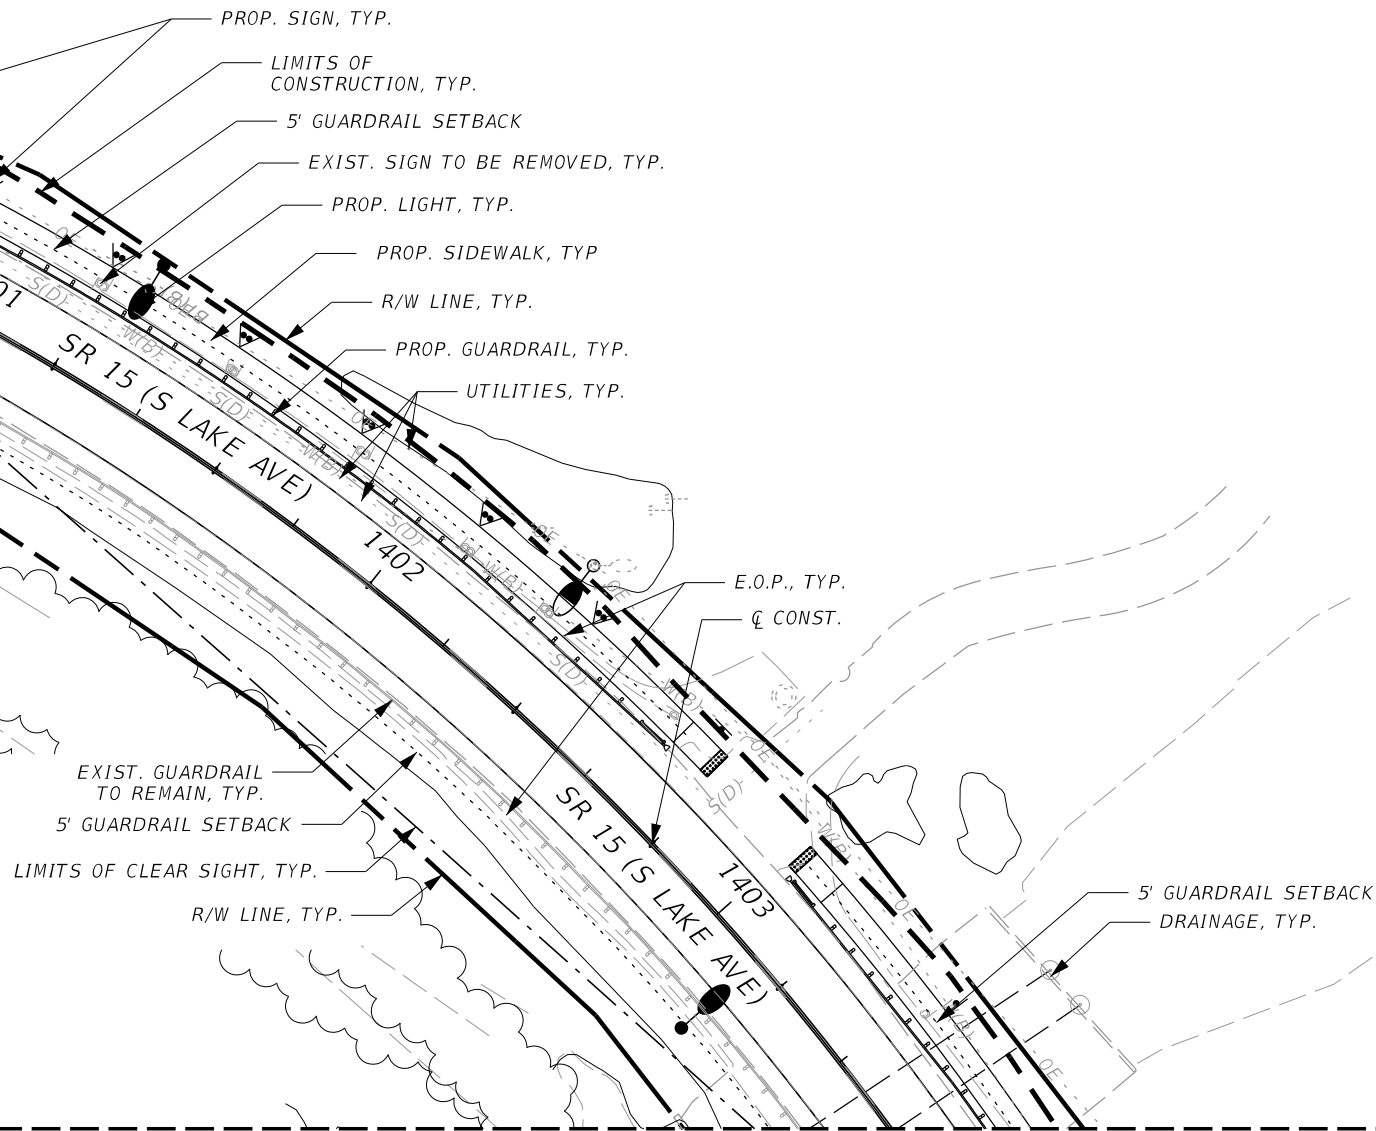

MATCH LINE - SEE TREE DISPOSITION PLAN (12)

REVISIONS				Landscape Architect Of Record: Robert J. Cotleur, RLA: #1067 COTLEUR & HEARING, INC. 1934 Commerce Lane Suite 1 Jupiter, Florida 33458 561-747-6336 Fax 561-747-1377	STATE OF FLORIDA DEPARTMENT OF TRANSPORTATION			TREE DISPOSITION PLAN (11)	SHEET NO.
DATE	DESCRIPTION	DATE	DESCRIPTION						
					ROAD NO.	COUNTY	FINANCIAL PROJECT ID		LD-16
				SR 15	PALM BEACH	443994-1-52-01			

THE OFFICIAL RECORD OF THIS SHEET IS THE ELECTRONIC FILE DIGITALLY SIGNED AND SEALED UNDER RULE 61G10-11.001, F.A.C.

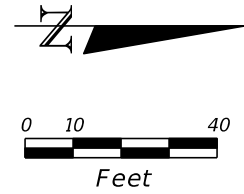

TREE DISPOSITION LEGEND

NOTE: ALL TREES/PALMS WITHOUT TAGS ARE TO REMAIN

- T-X TREE TAG # FOR EXISTING TO REMAIN TREES, SEE TREE DISPOSITION CHART FOR DESCRIPTION
- EXISTING TREE
- EXISTING PALM

MATCH LINE - SEE TREE DISPOSITION PLAN (11)

MATCH LINE - SEE TREE DISPOSITION PLAN (13)

ALL TREES IN THIS AREA IRRIGATED.
IF IRRIGATION LINES IMPACTED BY
CONSTRUCTION, ADJUST LINES TO EDGE
OF R/W AND RESTORE CONNECTIONS.

R/W LINE, TYP.

PROP. LIGHT, TYP.

PROP. SIDEWALK, TYP.

PROP. GUARDRAIL, TYP.

EXIST. SIGN TO
BE REMOVED, TYP.

T-90

T-89

T-91A

T-93

T-92

T-91B

PROP. SIGN, TYP.

LIMITS OF
CONSTRUCTION, TYP.

5' GUARDRAIL SETBACK

UTILITIES, TYP.

MC CLURE RD

5' GUARDRAIL
SETBACK

SR 15 (S LAKE AVE)

SR 15 (S LAKE AVE)

1407

1408

1409

E.O.P., TYP.

EXIST. LIGHT
TO BE REMOVED

LIMITS OF CLEAR SIGHT, TYP.

PROP. GUARDRAIL, TYP.


5' GUARDRAIL SETBACK

R/W LINE, TYP.

5' GUARDRAIL SETBACK

DRAINAGE, TYP.

REVISIONS				Landscape Architect Of Record: Robert J. Cotleur, RLA: #1067 COTLEUR & HEARING, INC. 1934 Commerce Lane Suite 1 Jupiter, Florida 33458 561-747-6336 Fax 561-747-1377	STATE OF FLORIDA DEPARTMENT OF TRANSPORTATION			TREE DISPOSITION PLAN (12)	SHEET NO. LD-17
DATE	DESCRIPTION	DATE	DESCRIPTION		ROAD NO.	COUNTY	FINANCIAL PROJECT ID		
					SR 15	PALM BEACH	443994-1-52-01		

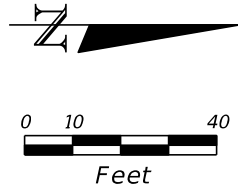


TREE DISPOSITION LEGEND

NOTE: ALL TREES/PALMS WITHOUT TAGS ARE TO REMAIN
T-X TREE TAG # FOR EXISTING TO REMAIN TREES,
SEE TREE DISPOSITION CHART FOR DESCRIPTION

- EXISTING TREE
- EXISTING PALM

MATCH LINE - SEE TREE DISPOSITION PLAN (12)

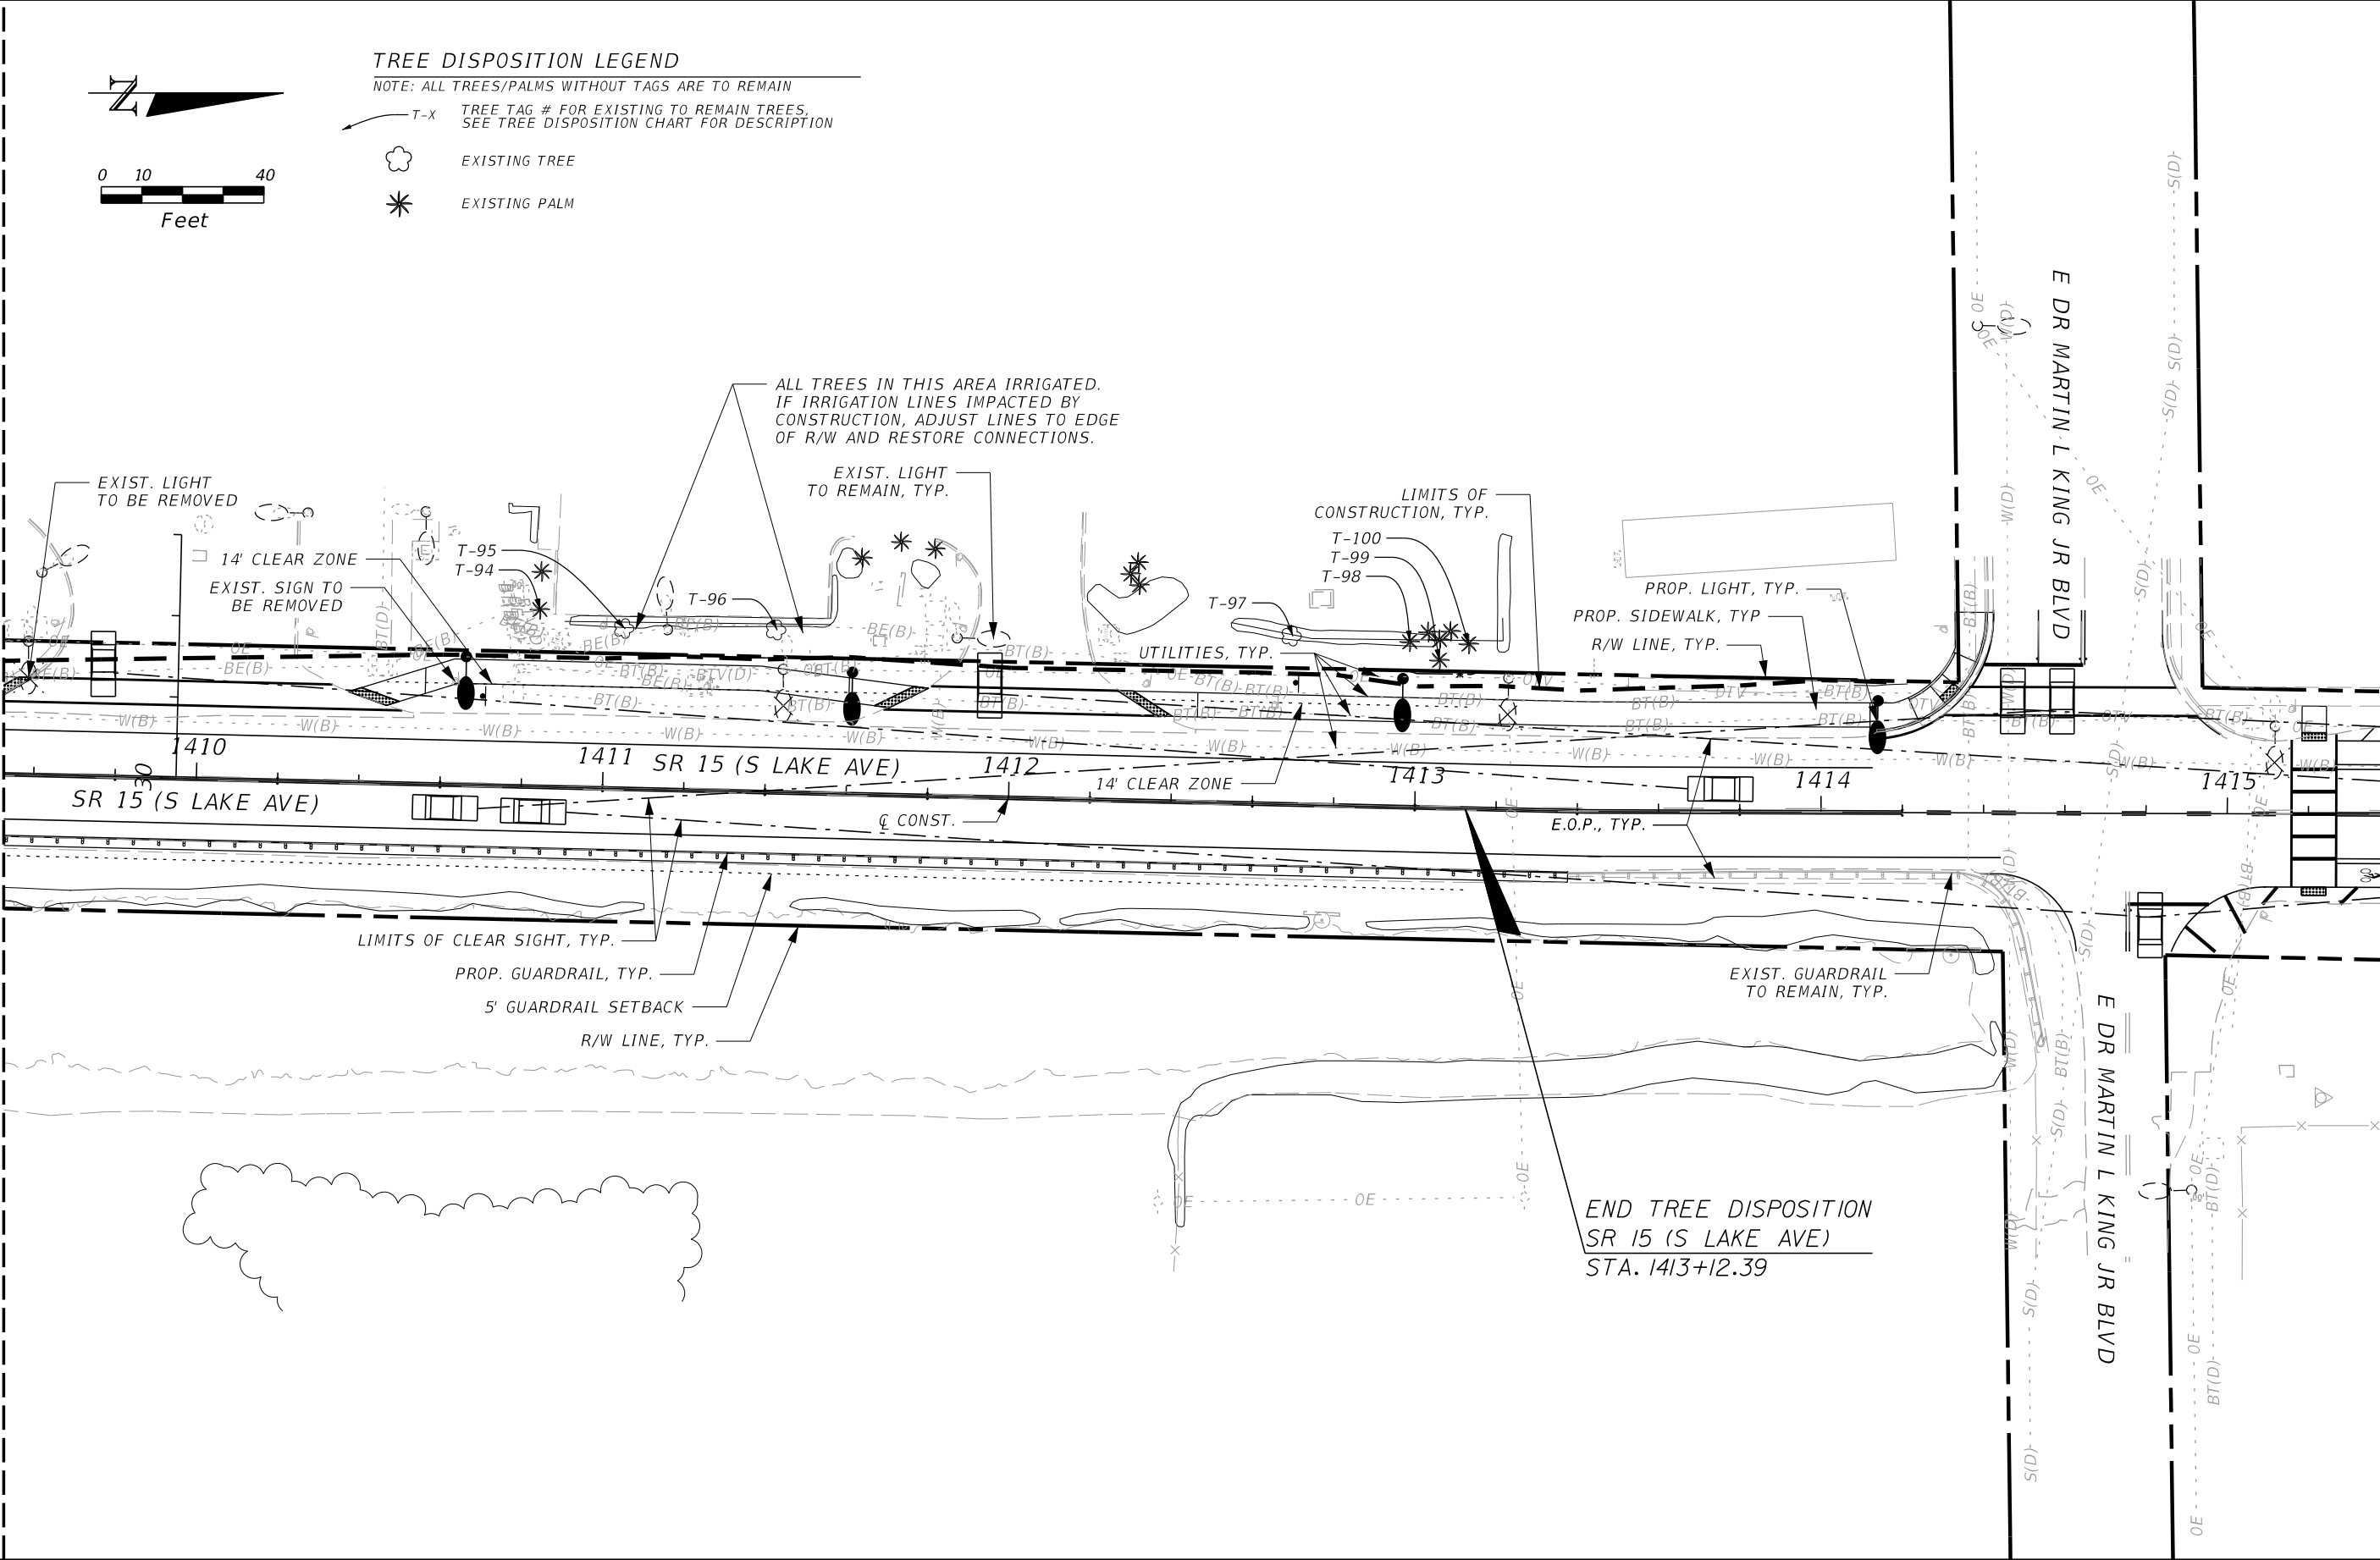


REVISIONS				Landscape Architect Of Record: Robert J. Cotleur, RLA: #1067 COTLEUR & HEARING, INC. 1934 Commerce Lane Suite 1 Jupiter, Florida 33458 561-747-6336 Fax 561-747-1377	STATE OF FLORIDA DEPARTMENT OF TRANSPORTATION			TREE DISPOSITION PLAN (13)	SHEET NO. LD-18
DATE	DESCRIPTION	DATE	DESCRIPTION		ROAD NO.	COUNTY	FINANCIAL PROJECT ID		
					SR 15	PALM BEACH	443994-1-52-01		

THE OFFICIAL RECORD OF THIS SHEET IS THE ELECTRONIC FILE DIGITALLY SIGNED AND SEALED UNDER RULE 61G10-11.001, F.A.C.

TREE DISPOSITION LEGEND

NOTE: ALL TREES/PALMS WITHOUT TAGS ARE TO REMAIN

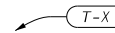- T-X
- TREE TAG # FOR EXISTING TO REMAIN TREES,
SEE TREE DISPOSITION CHART FOR DESCRIPTION
- T-X
- TREE TAG # FOR EXISTING TO BE REMOVED TREES,
SEE TREE DISPOSITION CHART FOR DESCRIPTION
- T-X
- TREE TAG # FOR EXISTING TO BE RELOCATED TREES,
SEE TREE DISPOSITION CHART FOR DESCRIPTION
- T-X

RELOCATED TREE TAG #
- 

EXISTING TREE
- 

EXISTING PALM
- 

TREE PROTECTION BARRIER

RELOCATED TREES LEGEND


- T-X




CN COCONUT PALM
- T-X



LI CREPE MYRTLE
- T-X

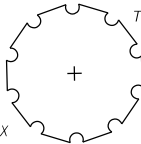

QV LIVE OAK
- T-X

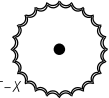

RE ROYAL PALM

REVISIONS				Landscape Architect Of Record: Robert J. Cotleur, RLA: #1067 COTLEUR & HEARING, INC. 1934 Commerce Lane Suite 1 Jupiter, Florida 33458 561-747-6336 Fax 561-747-1377	STATE OF FLORIDA DEPARTMENT OF TRANSPORTATION			TREE DISPOSITION DETAILS	SHEET NO.
DATE	DESCRIPTION	DATE	DESCRIPTION		ROAD NO.	COUNTY	FINANCIAL PROJECT ID		LD-19
					SR 15	PALM BEACH	443994-1-52-01		

TREE DISPOSITION TABULATION OF QUANTITIES

PAY ITEM NO.	DESCRIPTION	UNIT	SHEET NUMBERS																		TOTAL THIS TABLE	
			LD-6		LD-7		LD-8		LD-9		LD-10		LD-11		LD-12		LD-13					
			PLAN	FINAL	PLAN	FINAL	PLAN	FINAL	PLAN	FINAL	PLAN	FINAL	PLAN	FINAL	PLAN	FINAL	PLAN	FINAL	PLAN	FINAL		
0110 21	TREE PROTECTION BARRIER	LF					301				101		351		67		28		848			
0110 22	TREE ROOT AND BRANCH PRUNING																					
	BRANCH PRUNING	EA											6		1				7			
	ROOT PRUNING	EA					1								1				2			
0110 23	TREE REMOVAL	EA					8												8			
0581 1 1	RELOCATE TREES AND PALMS, PALMS, <14' OF CLEAR TRUNK	EA					4												4			
0581 1 2	RELOCATE TREES AND PALMS, PALMS, >=14' OF CLEAR TRUNK	EA									4		5		2		1		12			
0581 1 3	RELOCATE TREES AND PALMS, MULTI-TRUNK OR CLUSTERING	EA											3						3			
0581 1 5	RELOCATE TREES AND PALMS, TREES, >=5" DIAMETER AT BREAST HEIGHT	EA					1				6		3						10			

PAY ITEM NO.	DESCRIPTION	UNIT	SHEET NUMBERS										TOTAL THIS TABLE		GRAND TOTAL	
			LD-14		LD-15		LD-16		LD-17		LD-18					
			PLAN	FINAL	PLAN	FINAL	PLAN	FINAL	PLAN	FINAL	PLAN	FINAL	PLAN	FINAL	PLAN	FINAL
0110 21	TREE PROTECTION BARRIER	LF			77				26		26		129		977	
0110 22	TREE ROOT AND BRANCH PRUNING															
	BRANCH PRUNING	EA			1								1		8	
	ROOT PRUNING	EA													2	
0110 23	TREE REMOVAL	EA	1		3								4		12	
0581 1 1	RELOCATE TREES AND PALMS, PALMS, <14' OF CLEAR TRUNK	EA													4	
0581 1 2	RELOCATE TREES AND PALMS, PALMS, >=14' OF CLEAR TRUNK	EA													12	
0581 1 3	RELOCATE TREES AND PALMS, MULTI-TRUNK OR CLUSTERING	EA													3	
0581 1 5	RELOCATE TREES AND PALMS, TREES, >=5" DIAMETER AT BREAST HEIGHT	EA													10	

REVISIONS				Landscape Architect Of Record: Robert J. Cotleur, RLA: #1067 COTLEUR & HEARING, INC. 1934 Commerce Lane Suite 1 Jupiter, Florida 33458 561-747-6336 Fax 561-747-1377	STATE OF FLORIDA DEPARTMENT OF TRANSPORTATION			TABULATION OF QUANTITIES	SHEET NO.
DATE	DESCRIPTION	DATE	DESCRIPTION						
					ROAD NO.	COUNTY	FINANCIAL PROJECT ID		
					SR 15	PALM BEACH	443994-1-52-01		LD-20