


92 93 94 95 96 97

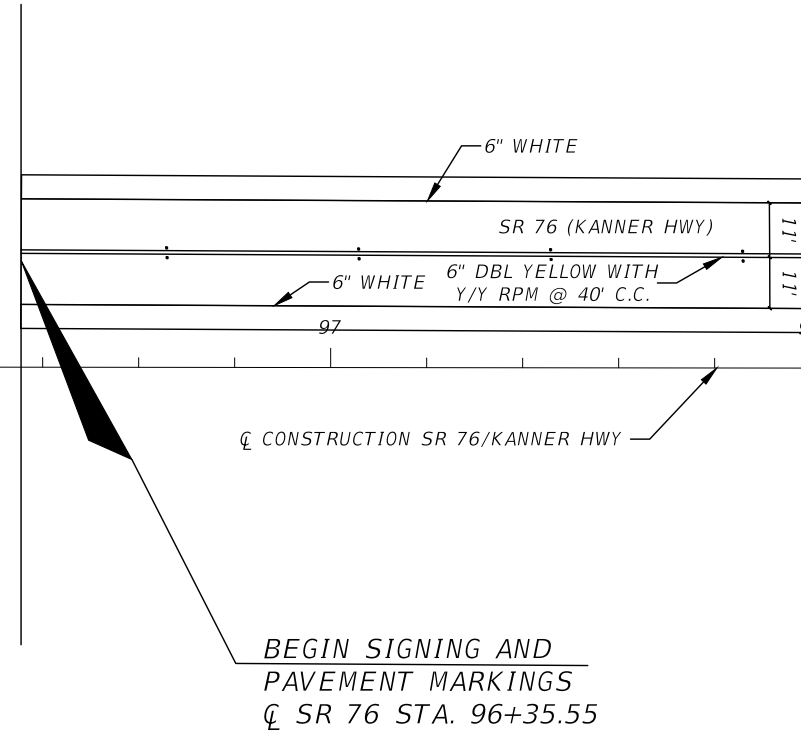

NOTICE: THE OFFICIAL RECORD OF THIS SHEET IS THE ELECTRONIC FILE SIGNED AND SEALED UNDER RULE 61G15-23.004, F.A.C.

REVISIONS



DATE	DESCRIPTION	DATE	DESCRIPTION
02/10/20	6 SHEET ADDED		

ENGINEER OF RECORD:
BRAD SALISBURY, P.E.
P.E. LICENSE NUMBER 76979
FDOT DISTRICT IV
3400 WEST COMMERCIAL BLVD.
FORT LAUDERDALE, FL 33309

STATE OF FLORIDA DEPARTMENT OF TRANSPORTATION		
ROAD NO.	COUNTY	FINANCIAL PROJECT ID
SR 76	MARTIN	422641-2-52-01

SIGNING AND PAVEMENT MARKINGS

SHEET NO. S-5A

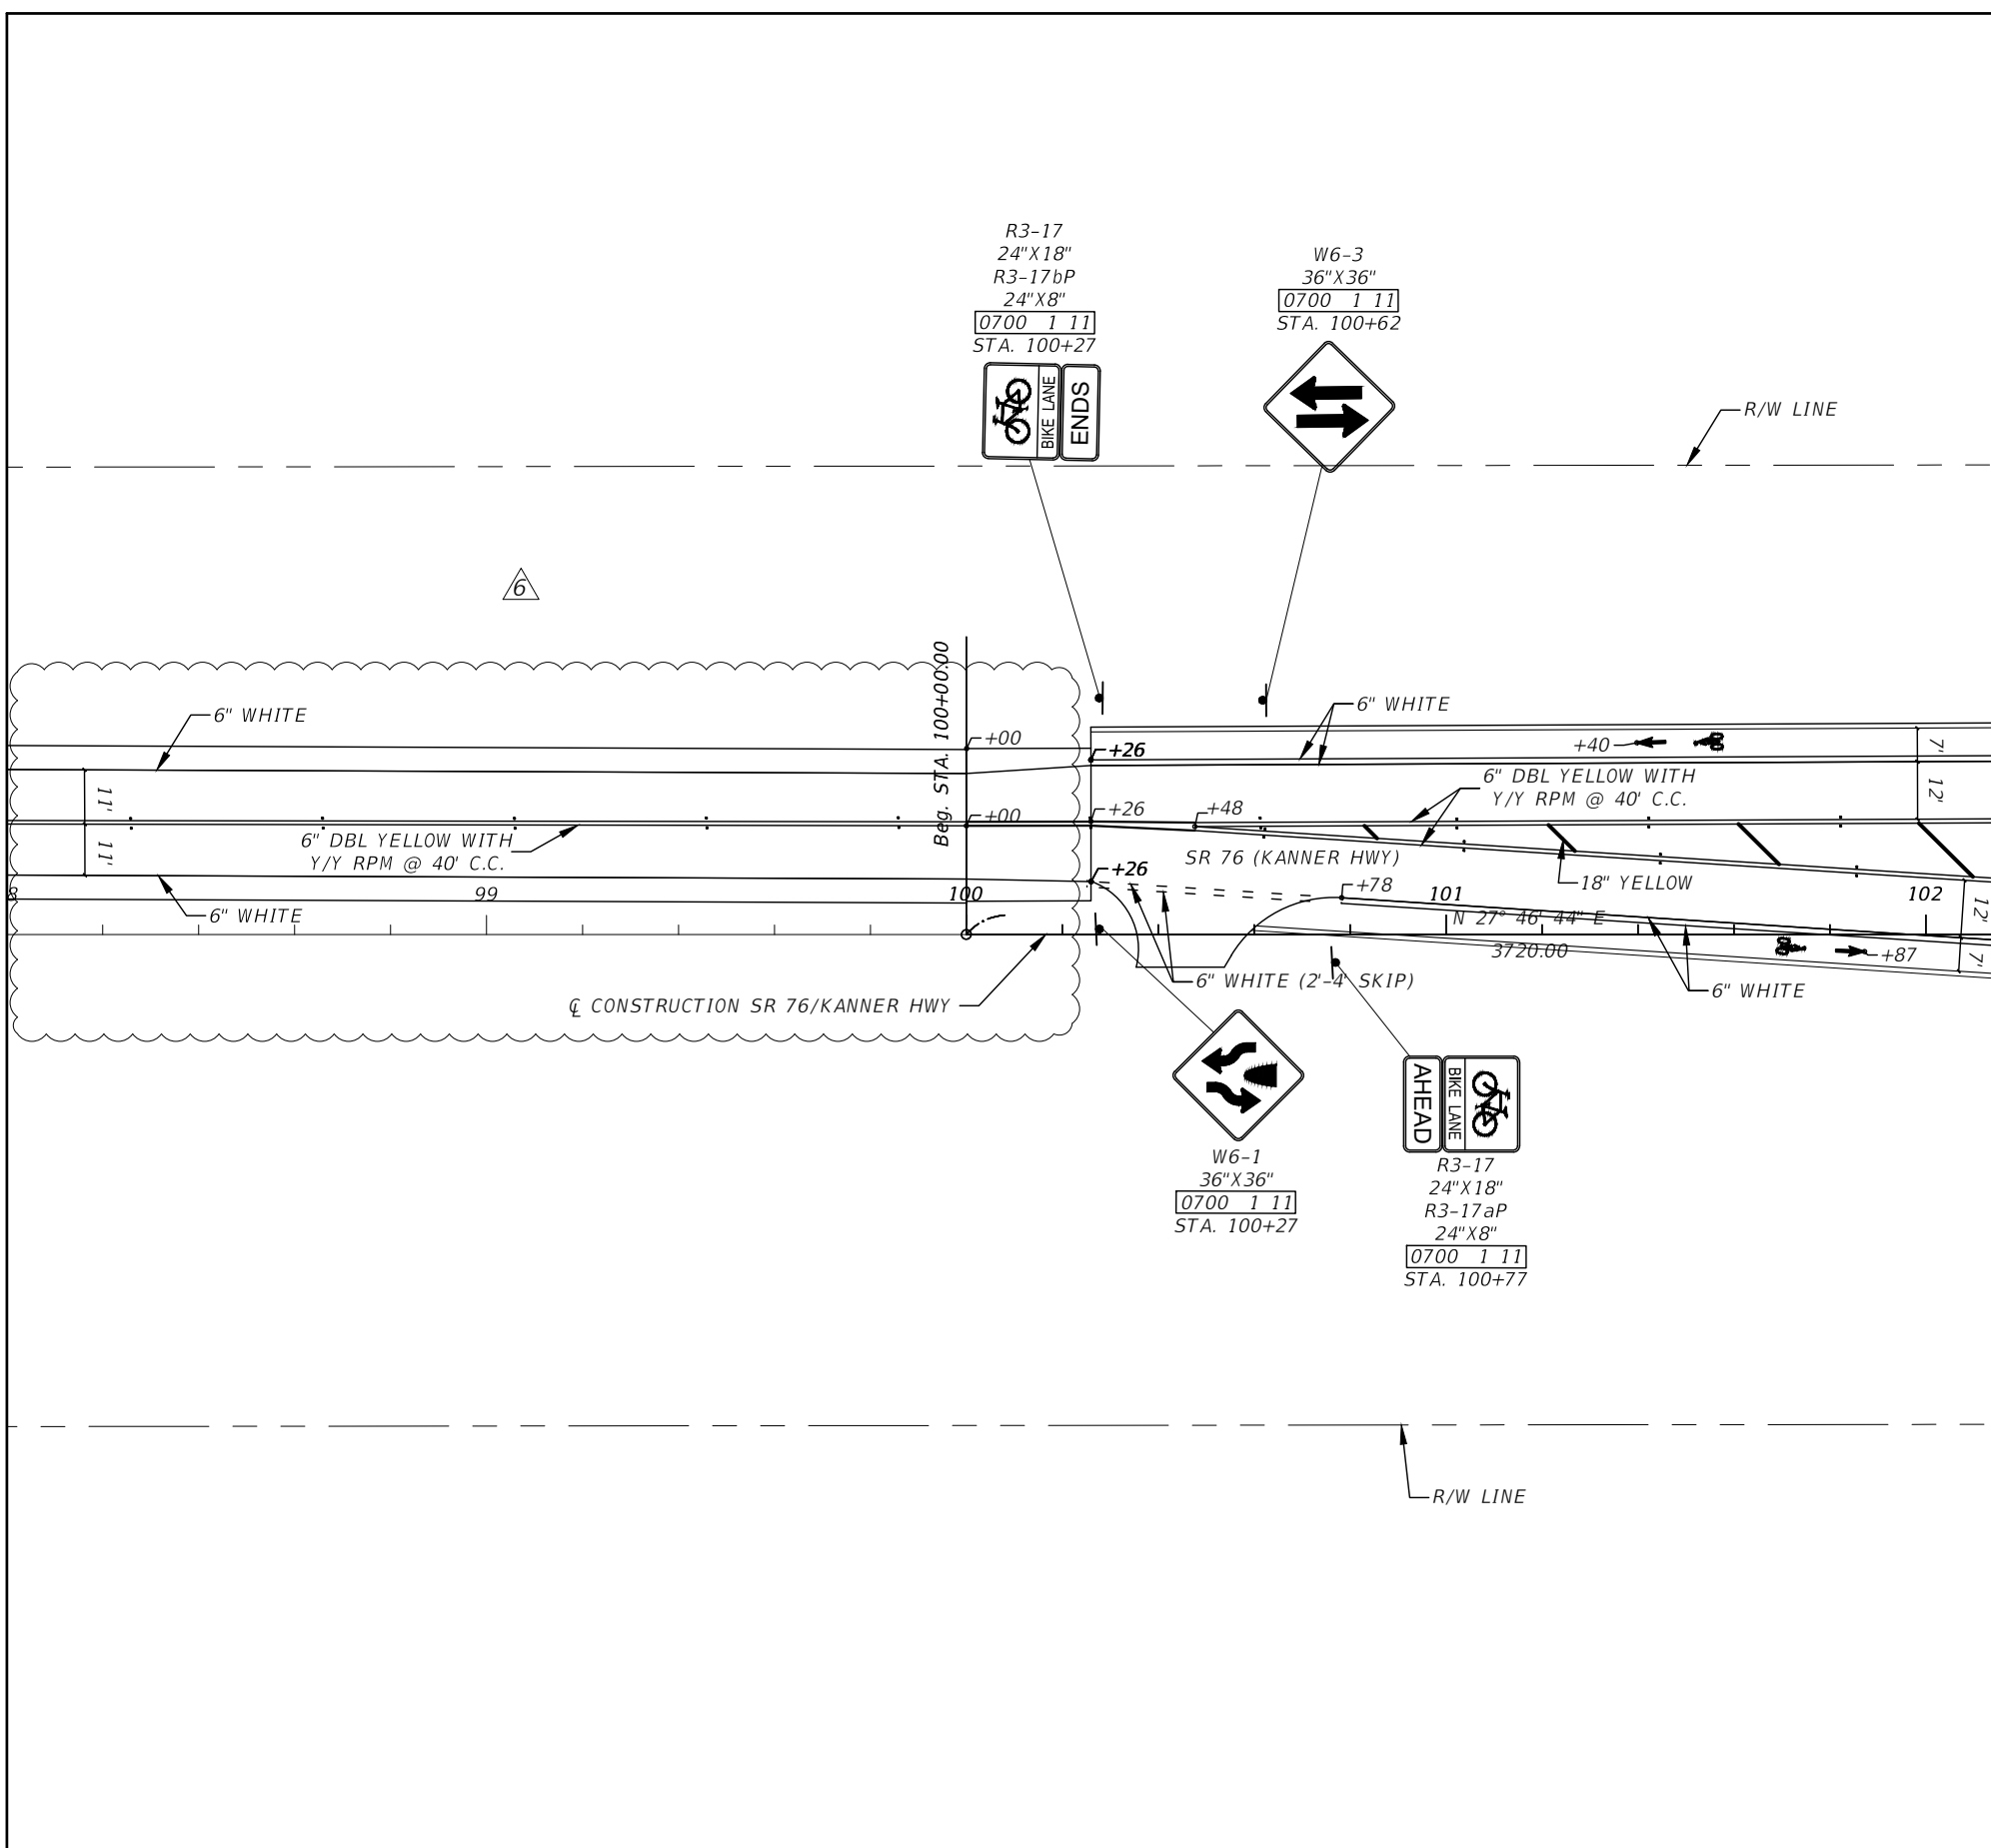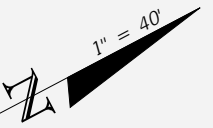

MATCHLINE STA - 102+16.00

REVISIONS			
DATE	DESCRIPTION	DATE	DESCRIPTION
02/10/20	6 SIGNING AND PAVEMENT MARKINGS UPDATED		


ENGINEER OF RECORD:
 BRAD SALISBURY, P.E.
 P.E. LICENSE NUMBER 76979
 FDOT DISTRICT IV
 3400 WEST COMMERCIAL BLVD.
 FORT LAUDERDALE, FL 33309

STATE OF FLORIDA DEPARTMENT OF TRANSPORTATION		
ROAD NO.	COUNTY	FINANCIAL PROJECT ID
SR 76	MARTIN	422641-2-52-01

**SIGNING AND PAVEMENT
MARKINGS**


SHEET NO.
S-6

NOTICE: THE OFFICIAL RECORD OF THIS SHEET IS THE ELECTRONIC FILE SIGNED AND SEALED UNDER RULE 61G15-23.004, F.A.C.

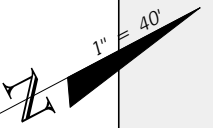

MATCHLINE STA - 102+16.00

MATCHLINE STA - 107+82.00

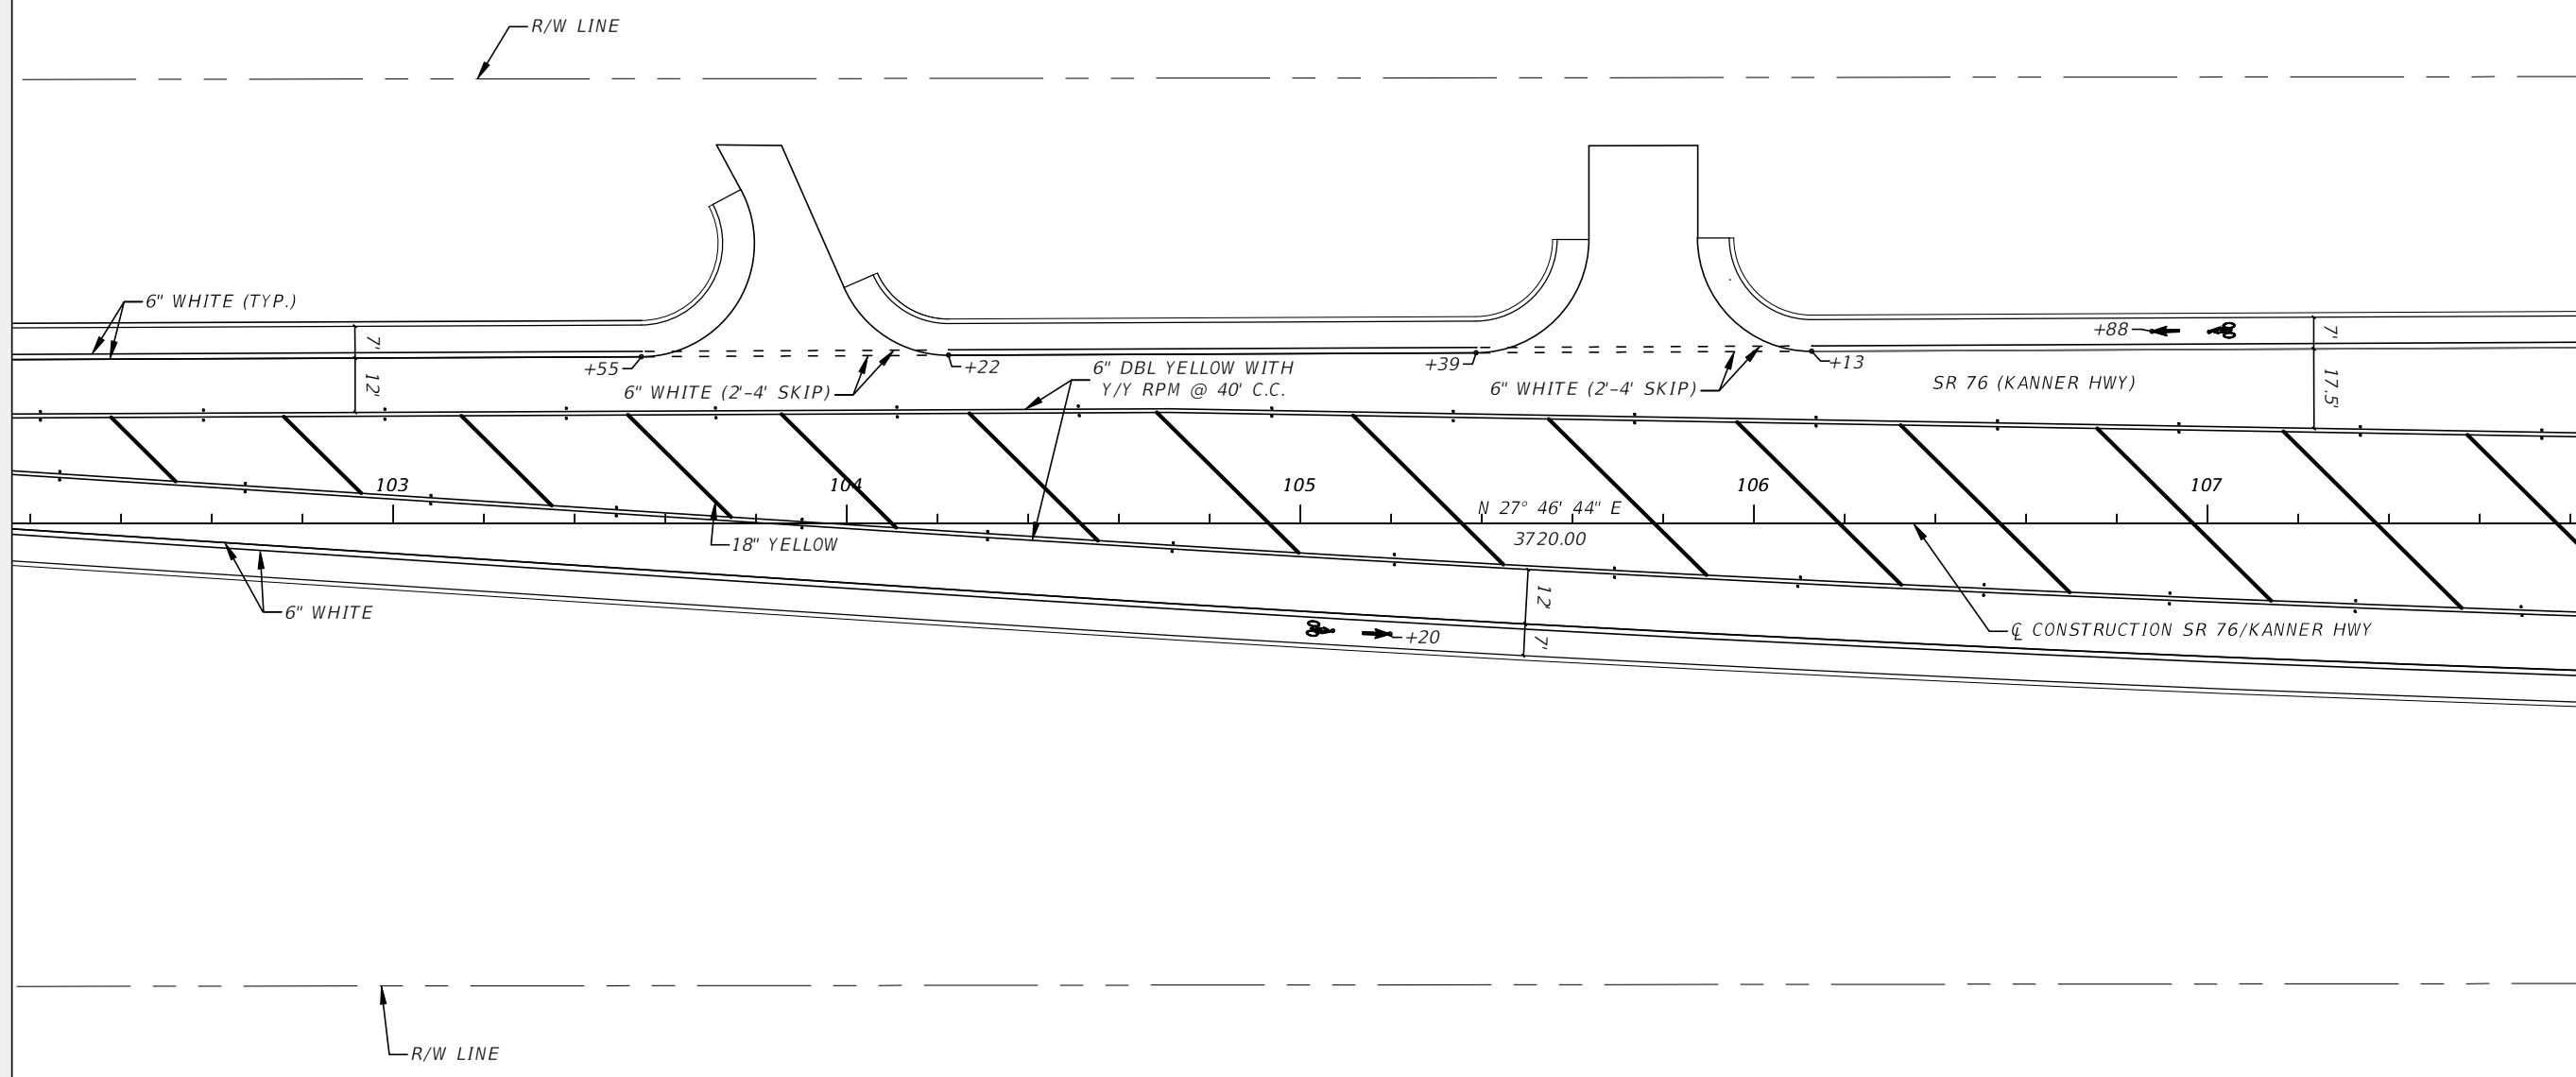

REVISIONS			
DATE	DESCRIPTION	DATE	DESCRIPTION
---	---	---	---

ENGINEER OF RECORD:
 BRAD SALISBURY, P.E.
 P.E. LICENSE NUMBER 76979
 FDOT DISTRICT IV
 3400 WEST COMMERCIAL BLVD.
 FORT LAUDERDALE, FL 33309

STATE OF FLORIDA DEPARTMENT OF TRANSPORTATION		
ROAD NO.	COUNTY	FINANCIAL PROJECT ID
SR 76	MARTIN	422641-2-52-01

**SIGNING AND PAVEMENT
MARKINGS**


SHEET NO.
S-7

NOTICE: THE OFFICIAL RECORD OF THIS SHEET IS THE ELECTRONIC FILE SIGNED AND SEALED UNDER RULE 61G15-23.004, F.A.C.



MATCHLINE STA - 107+82.00

MATCHLINE STA - 113+48.00

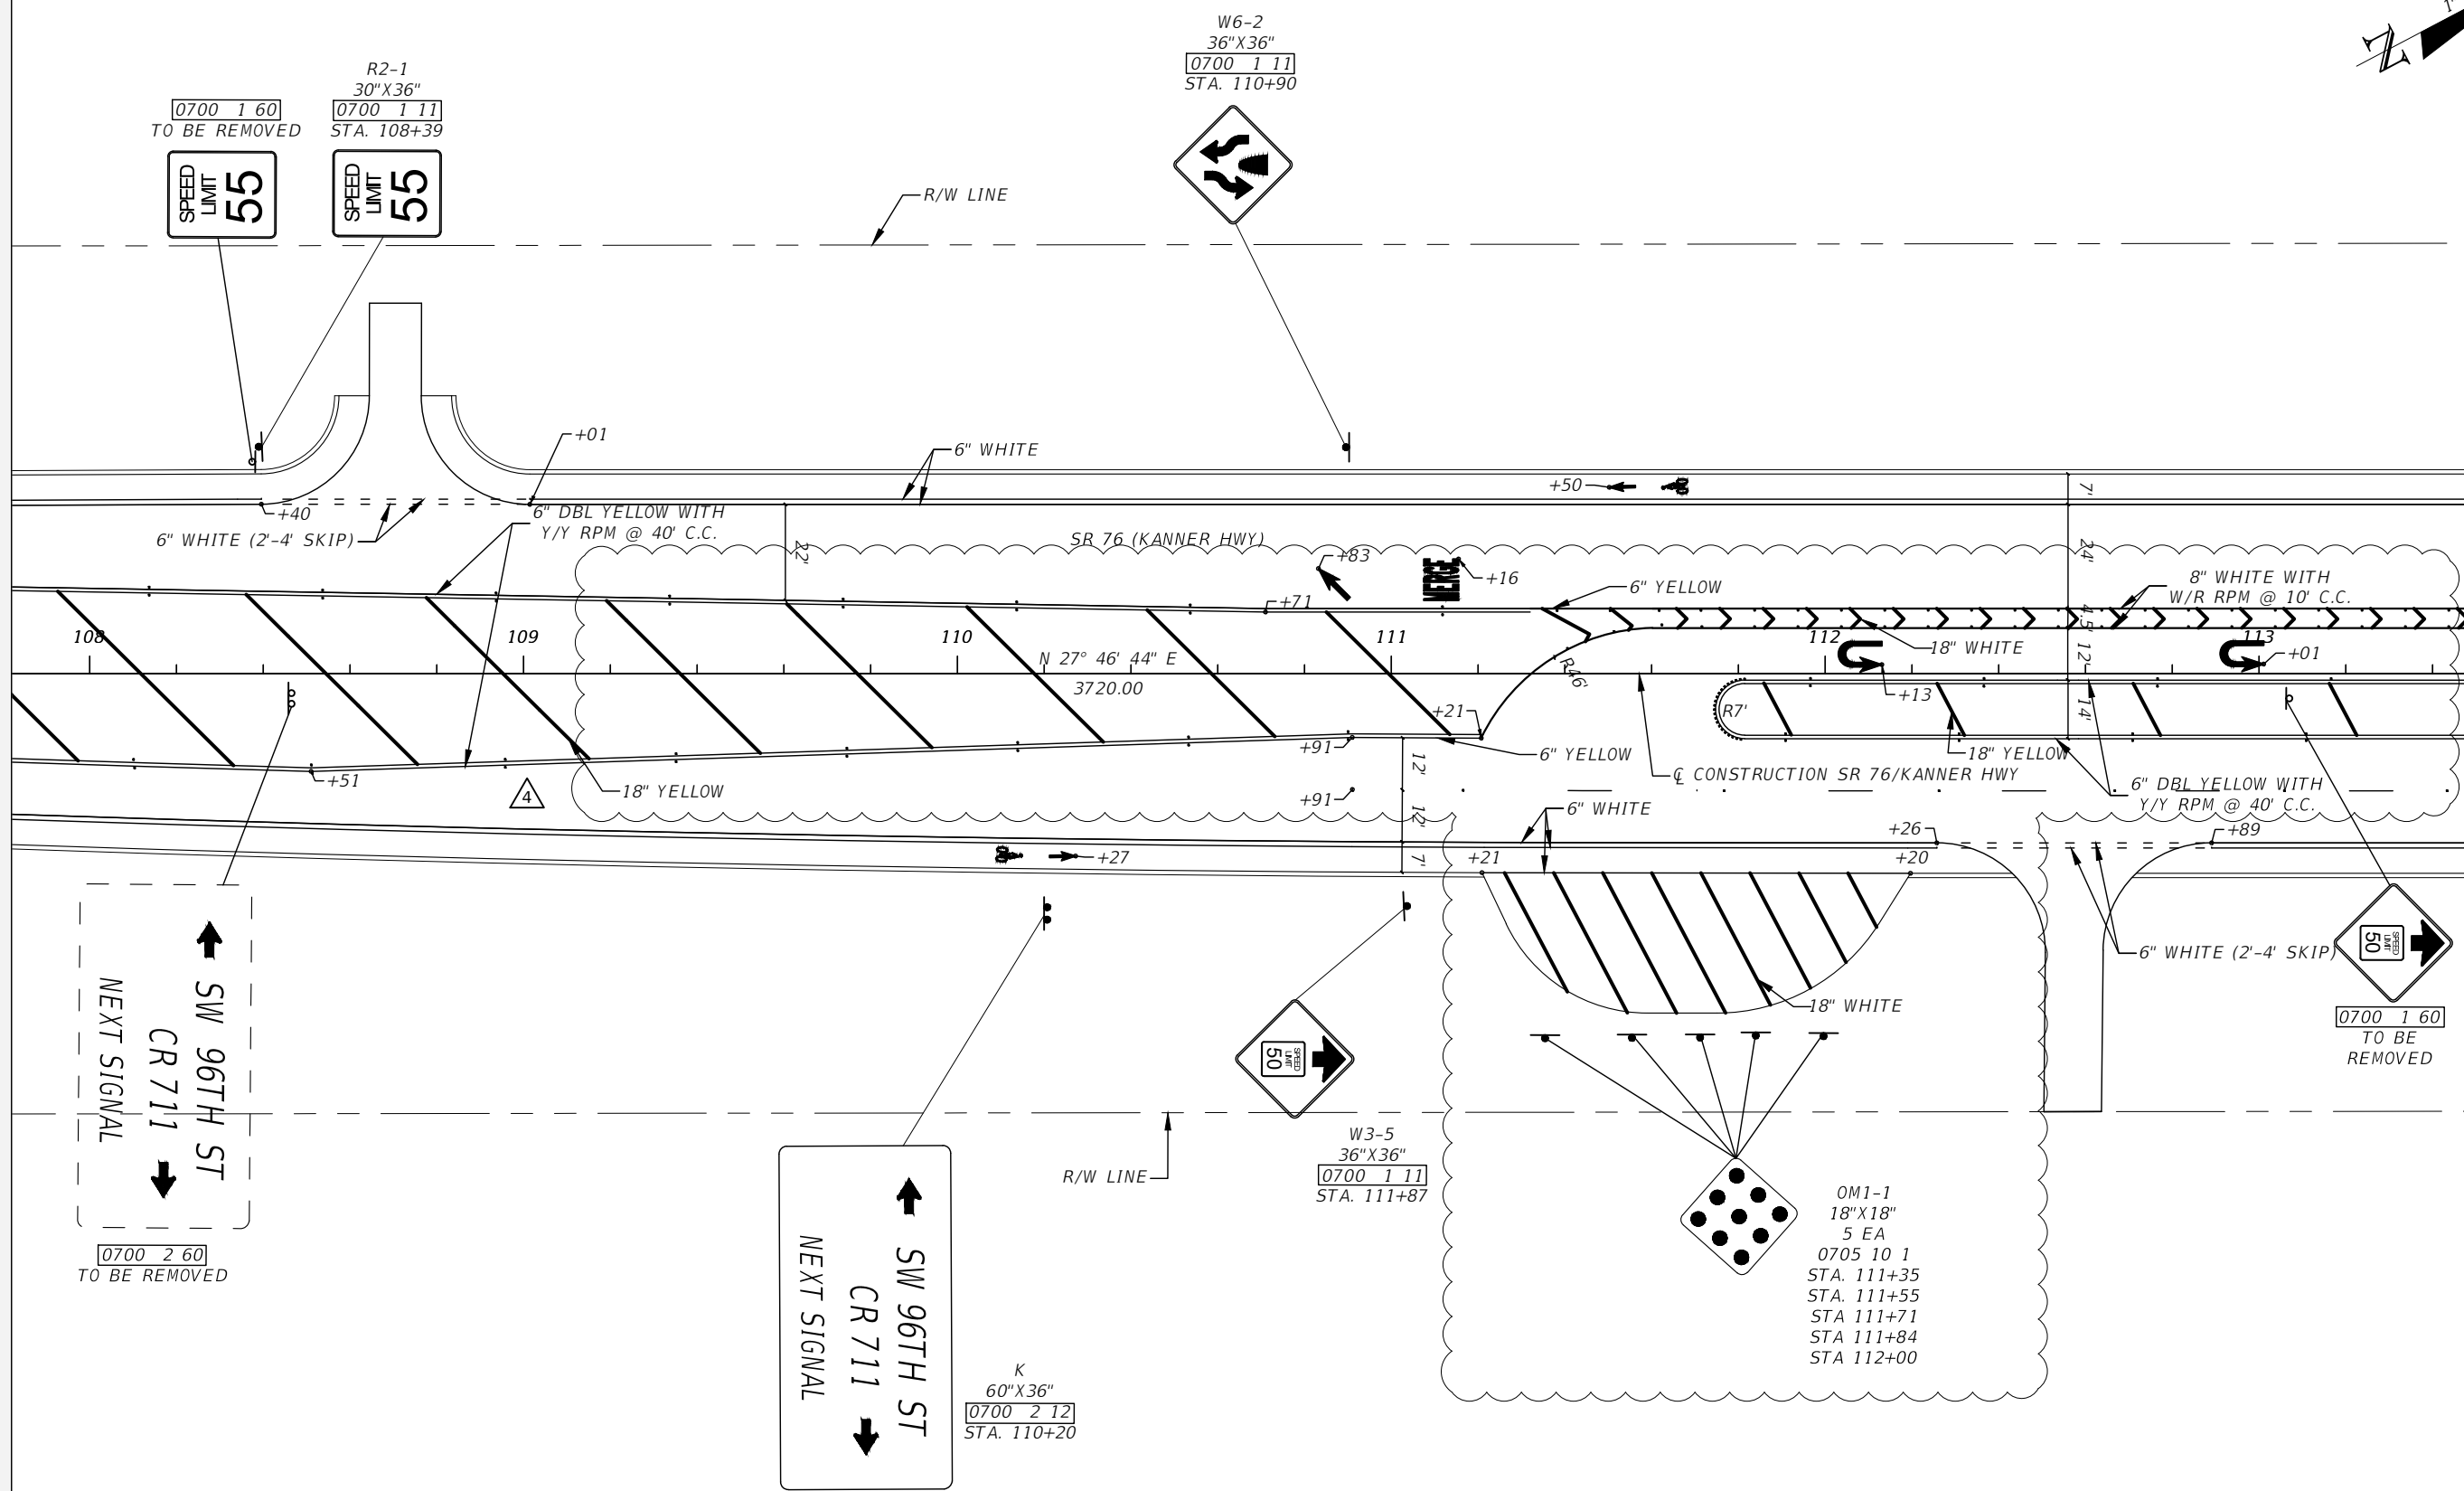

REVISIONS	
DATE	DESCRIPTION
09/24/19	△ SIGNING AND PAVEMENT MARKINGS UPDATED

ENGINEER OF RECORD:
 BRAD SALISBURY, P.E.
 P.E. LICENSE NUMBER 76979
 FDOT DISTRICT IV
 3400 WEST COMMERCIAL BLVD.
 FORT LAUDERDALE, FL 33309

STATE OF FLORIDA DEPARTMENT OF TRANSPORTATION		
ROAD NO.	COUNTY	FINANCIAL PROJECT ID
SR 76	MARTIN	422641-2-52-01



**SIGNING AND PAVEMENT
MARKINGS**

SHEET NO.
S-8

NOTICE: THE OFFICIAL RECORD OF THIS SHEET IS THE ELECTRONIC FILE SIGNED AND SEALED UNDER RULE 61G15-23.004, F.A.C.


MATCHLINE STA - 113+48.00

MATCHLINE STA - 119+14.00

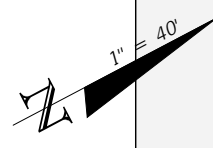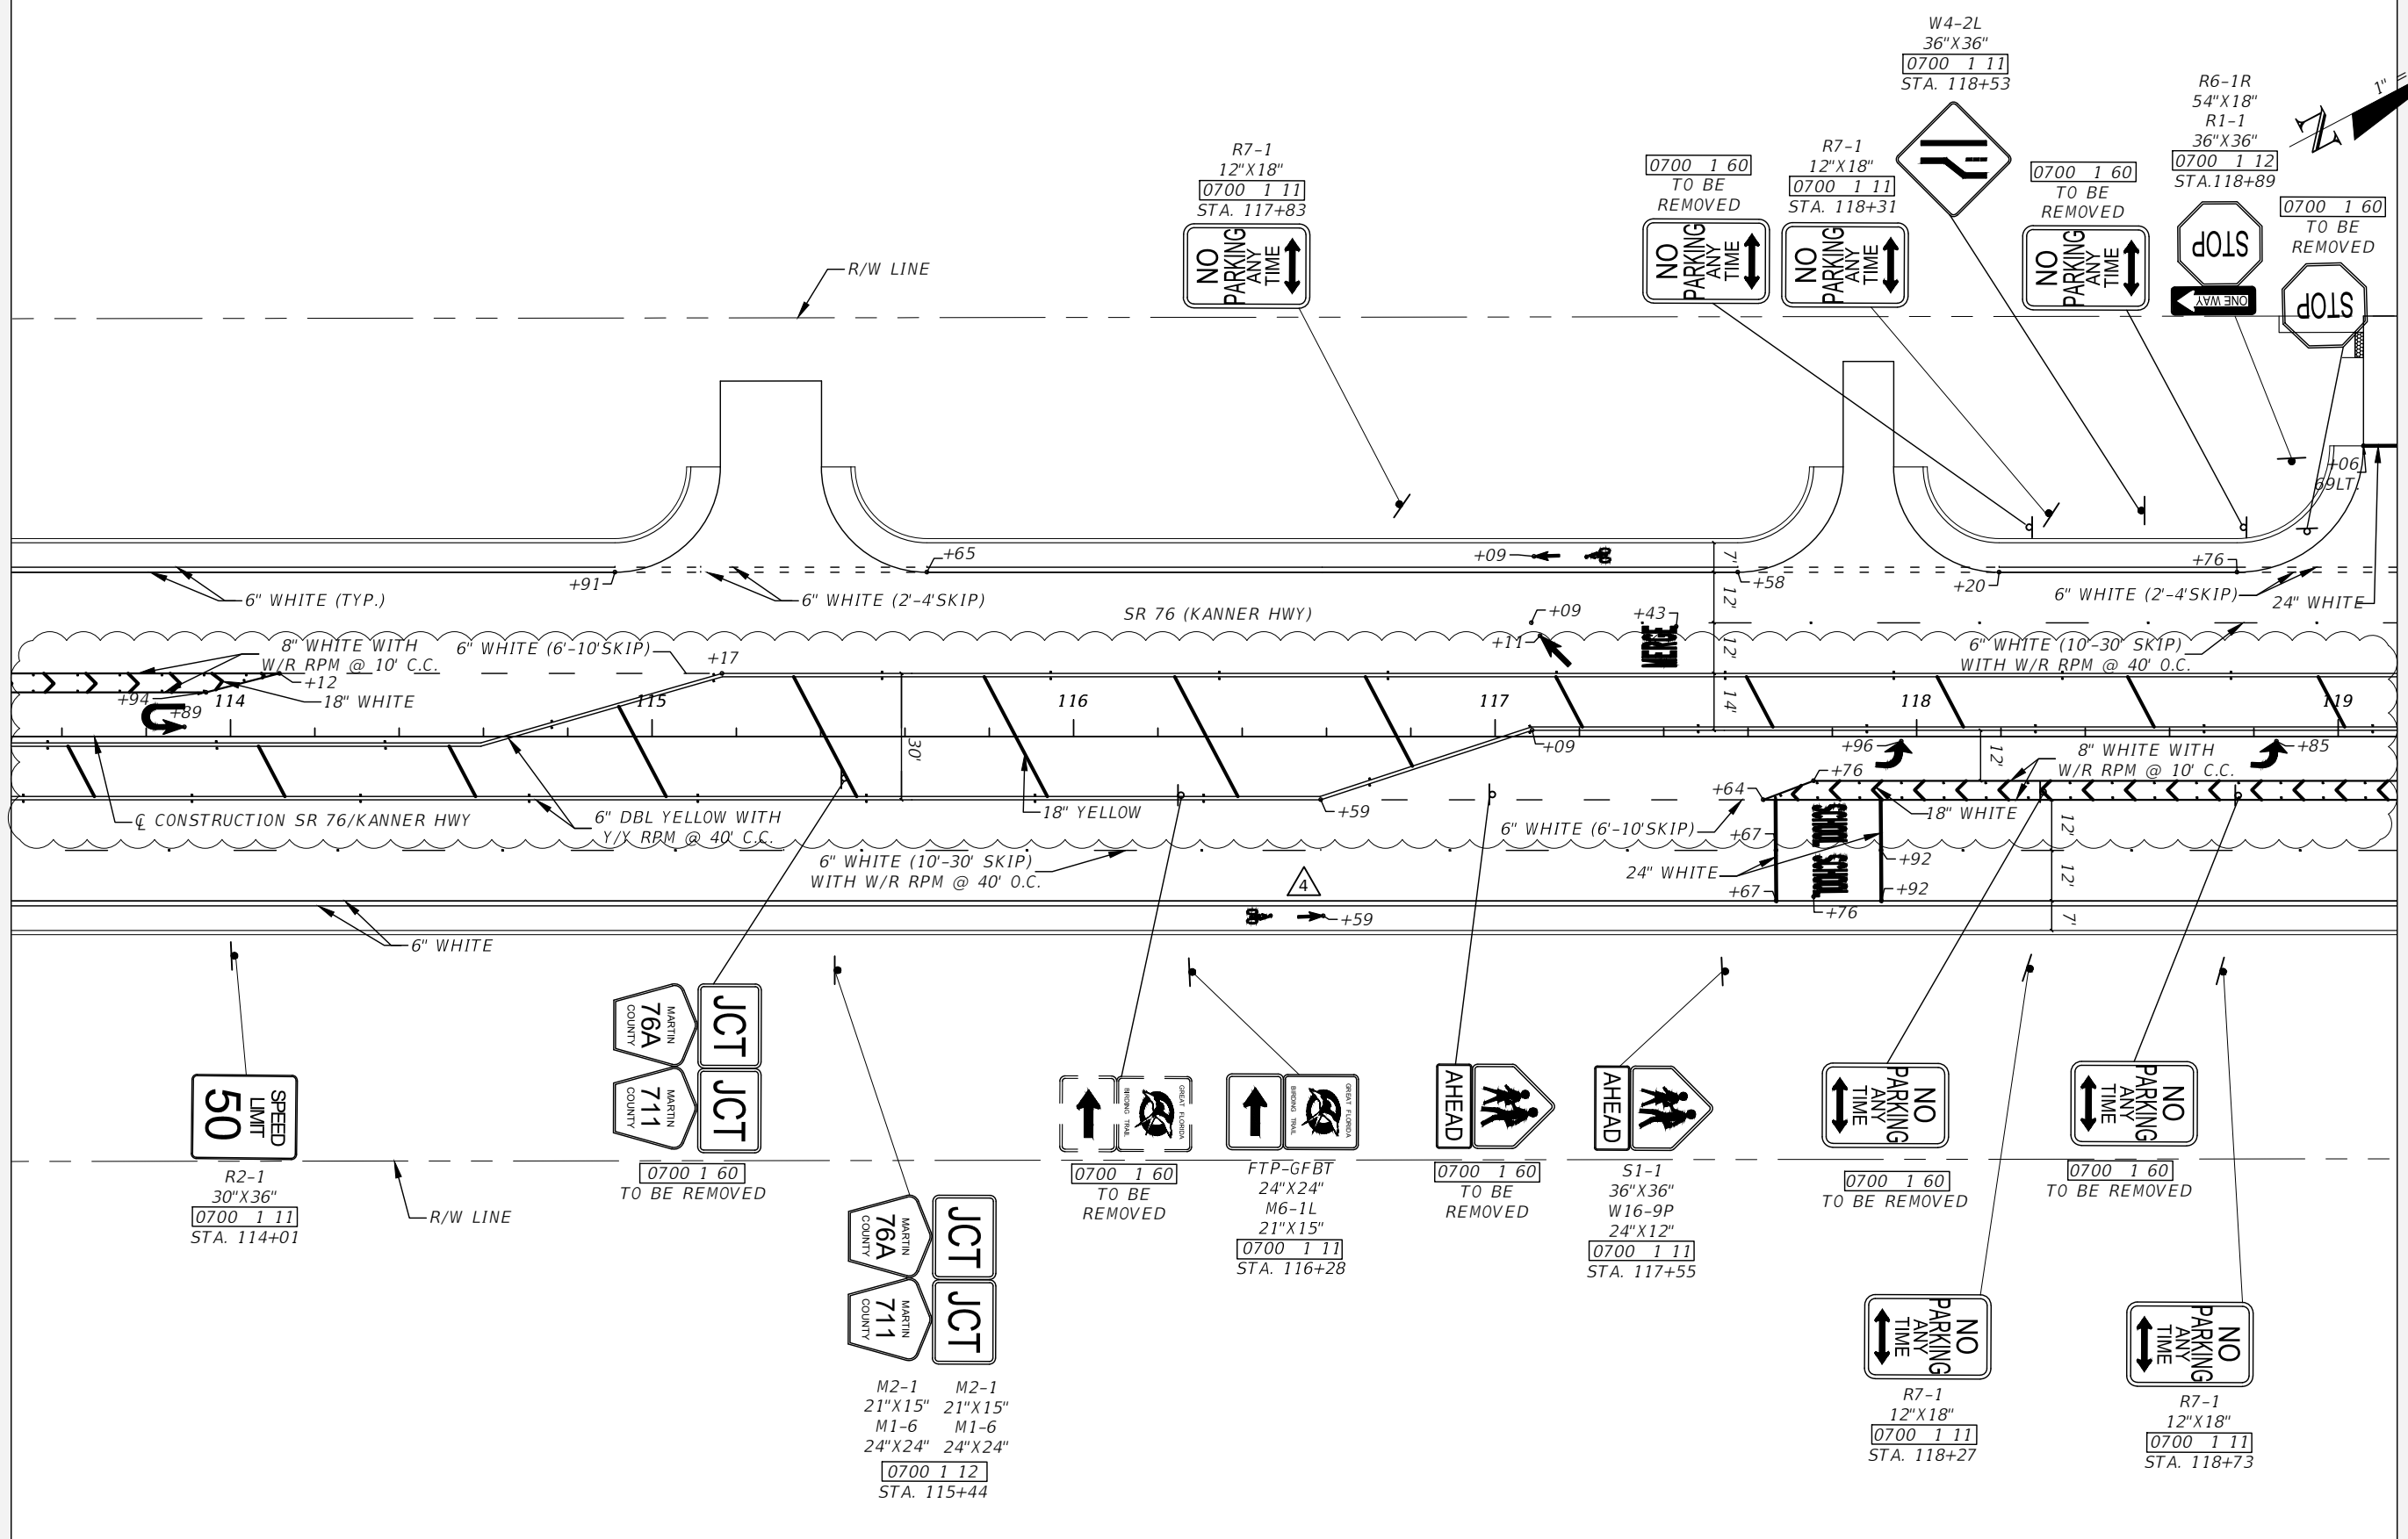

REVISIONS				ENGINEER OF RECORD: BRAD SALISBURY, P.E. P.E. LICENSE NUMBER 76979 FDOT DISTRICT IV 3400 WEST COMMERCIAL BLVD. FORT LAUDERDALE, FL 33309	STATE OF FLORIDA DEPARTMENT OF TRANSPORTATION			SHEET NO. S-9
DATE	DESCRIPTION	DATE	DESCRIPTION		ROAD NO.	COUNTY	FINANCIAL PROJECT ID	
09/24/19	△ SIGNING AND PAVEMENT MARKINGS UPDATED				SR 76	MARTIN	422641-2-52-01	

NOTICE: THE OFFICIAL RECORD OF THIS SHEET IS THE ELECTRONIC FILE SIGNED AND SEALED UNDER RULE 61G15-23.004, F.A.C.

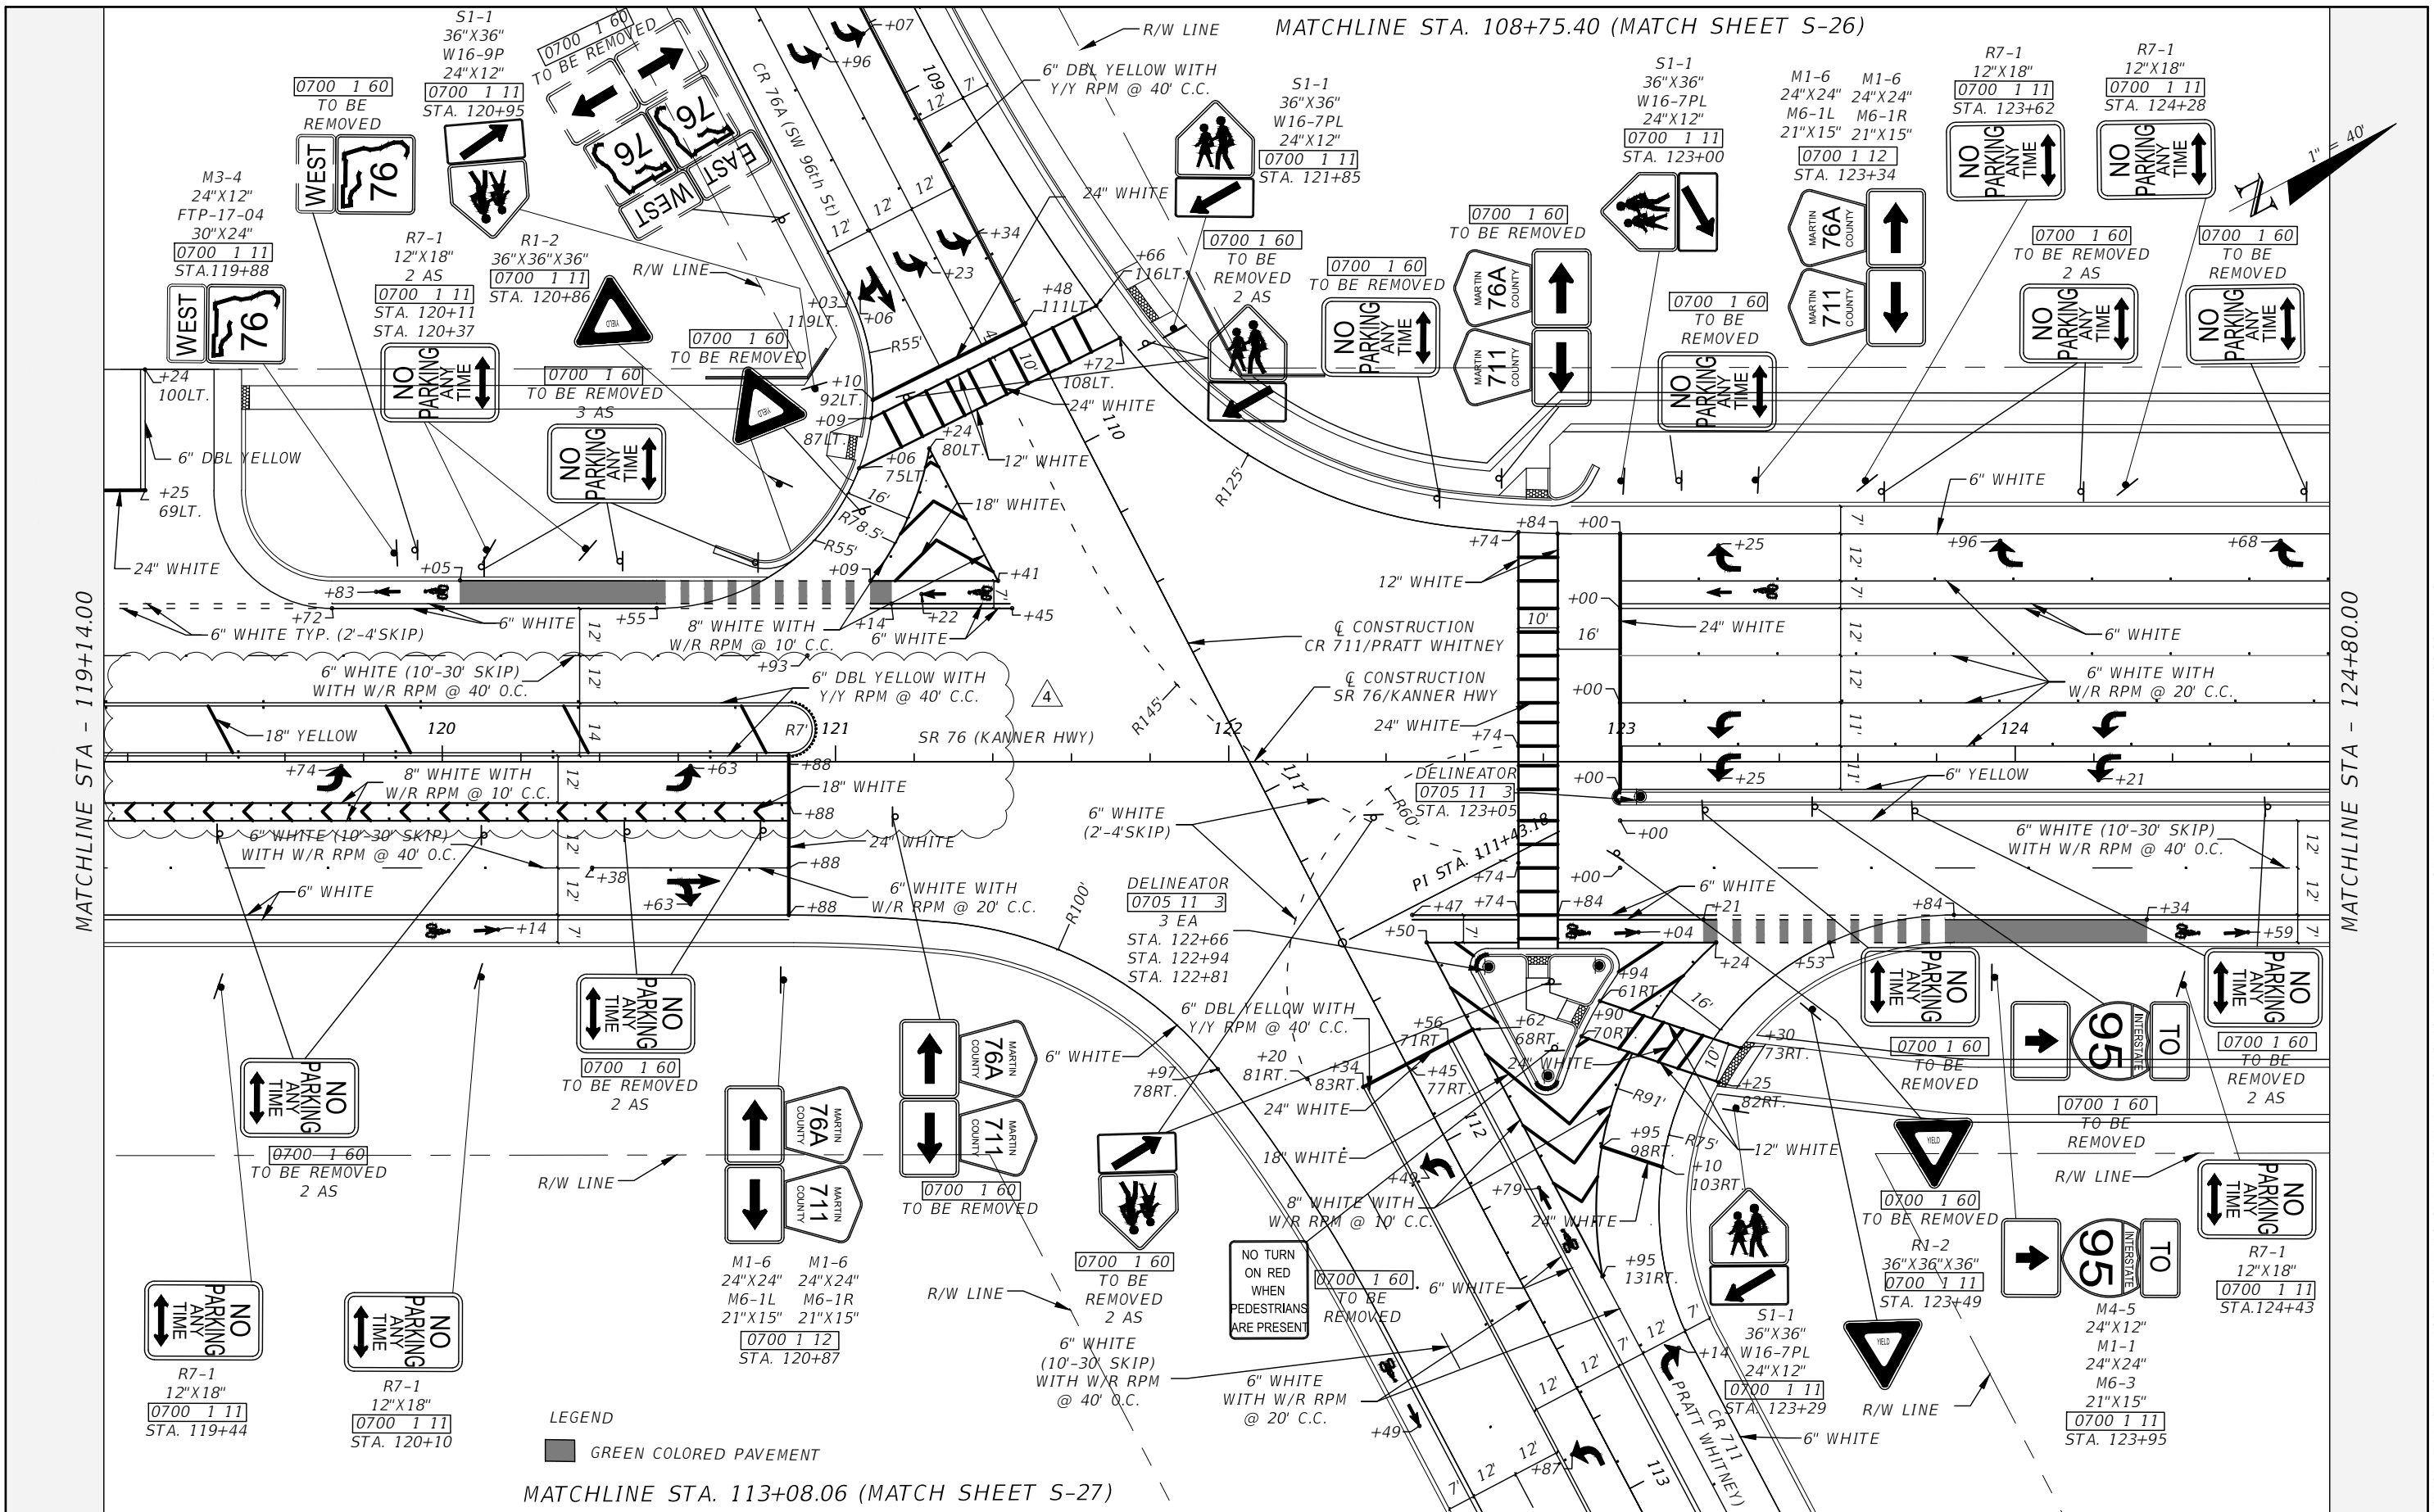


REVISIONS			
DATE	DESCRIPTION	DATE	DESCRIPTION
09/24/19	A SIGNING AND PAVEMENT MARKINGS UPDATED		

ENGINEER OF RECORD:
 BRAD SALISBURY, P.E.
 P.E. LICENSE NUMBER 76979
 FDOT DISTRICT IV
 3400 WEST COMMERCIAL BLVD.
 FORT LAUDERDALE, FL 33309

STATE OF FLORIDA DEPARTMENT OF TRANSPORTATION		
ROAD NO.	COUNTY	FINANCIAL PROJECT ID
SR 76	MARTIN	422641-2-52-01


SHEET NO.	
S-10	

NOTICE: THE OFFICIAL RECORD OF THIS SHEET IS THE ELECTRONIC FILE SIGNED AND SEALED UNDER RULE 61G15-23.004, F.A.C.

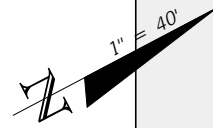

MATCHLINE STA - 124+80.00


MATCHLINE STA - 130+46.00

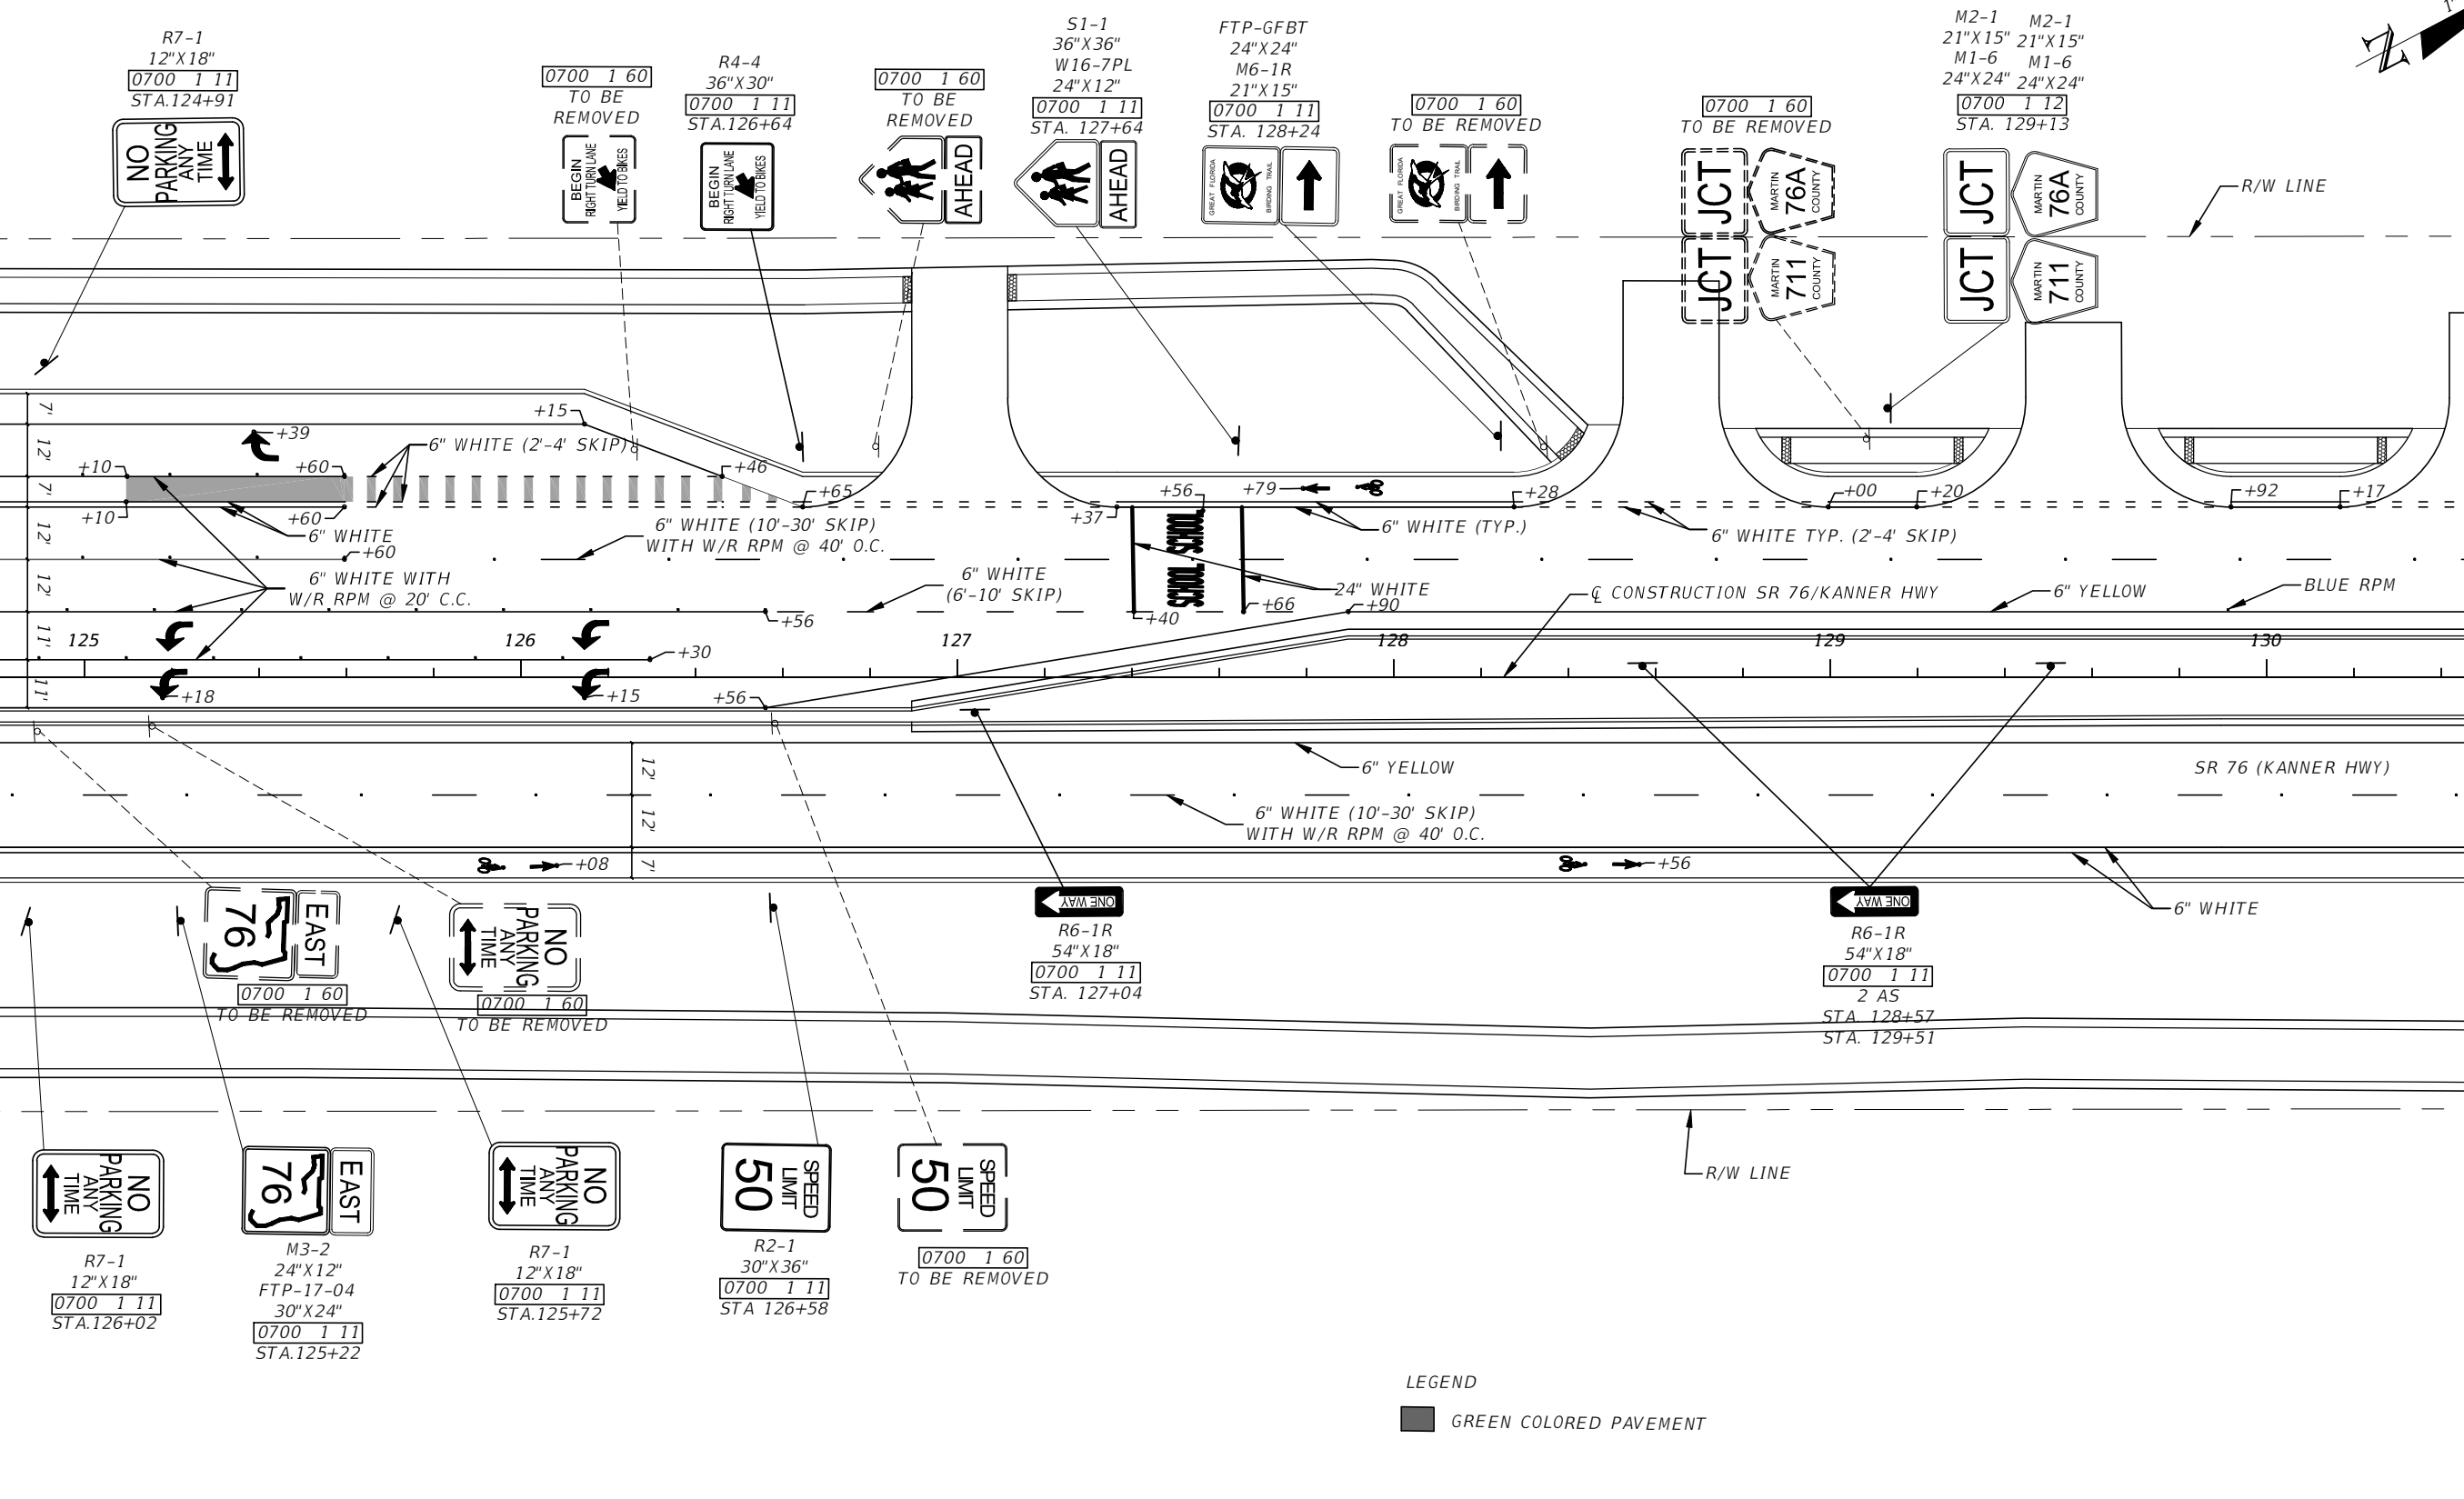

LEGEND
 GREEN COLORED PAVEMENT




REVISIONS				ENGINEER OF RECORD: BRAD SALISBURY, P.E. P.E. LICENSE NUMBER 76979 FDOT DISTRICT IV 3400 WEST COMMERCIAL BLVD. FORT LAUDERDALE, FL 33309	STATE OF FLORIDA DEPARTMENT OF TRANSPORTATION			SIGNING AND PAVEMENT MARKINGS	SHEET NO.
DATE	DESCRIPTION	DATE	DESCRIPTION		ROAD NO.	COUNTY	FINANCIAL PROJECT ID		S-11
					SR 76	MARTIN	422641-2-52-01		

NOTICE: THE OFFICIAL RECORD OF THIS SHEET IS THE ELECTRONIC FILE SIGNED AND SEALED UNDER RULE 61G15-23.004, F.A.C.

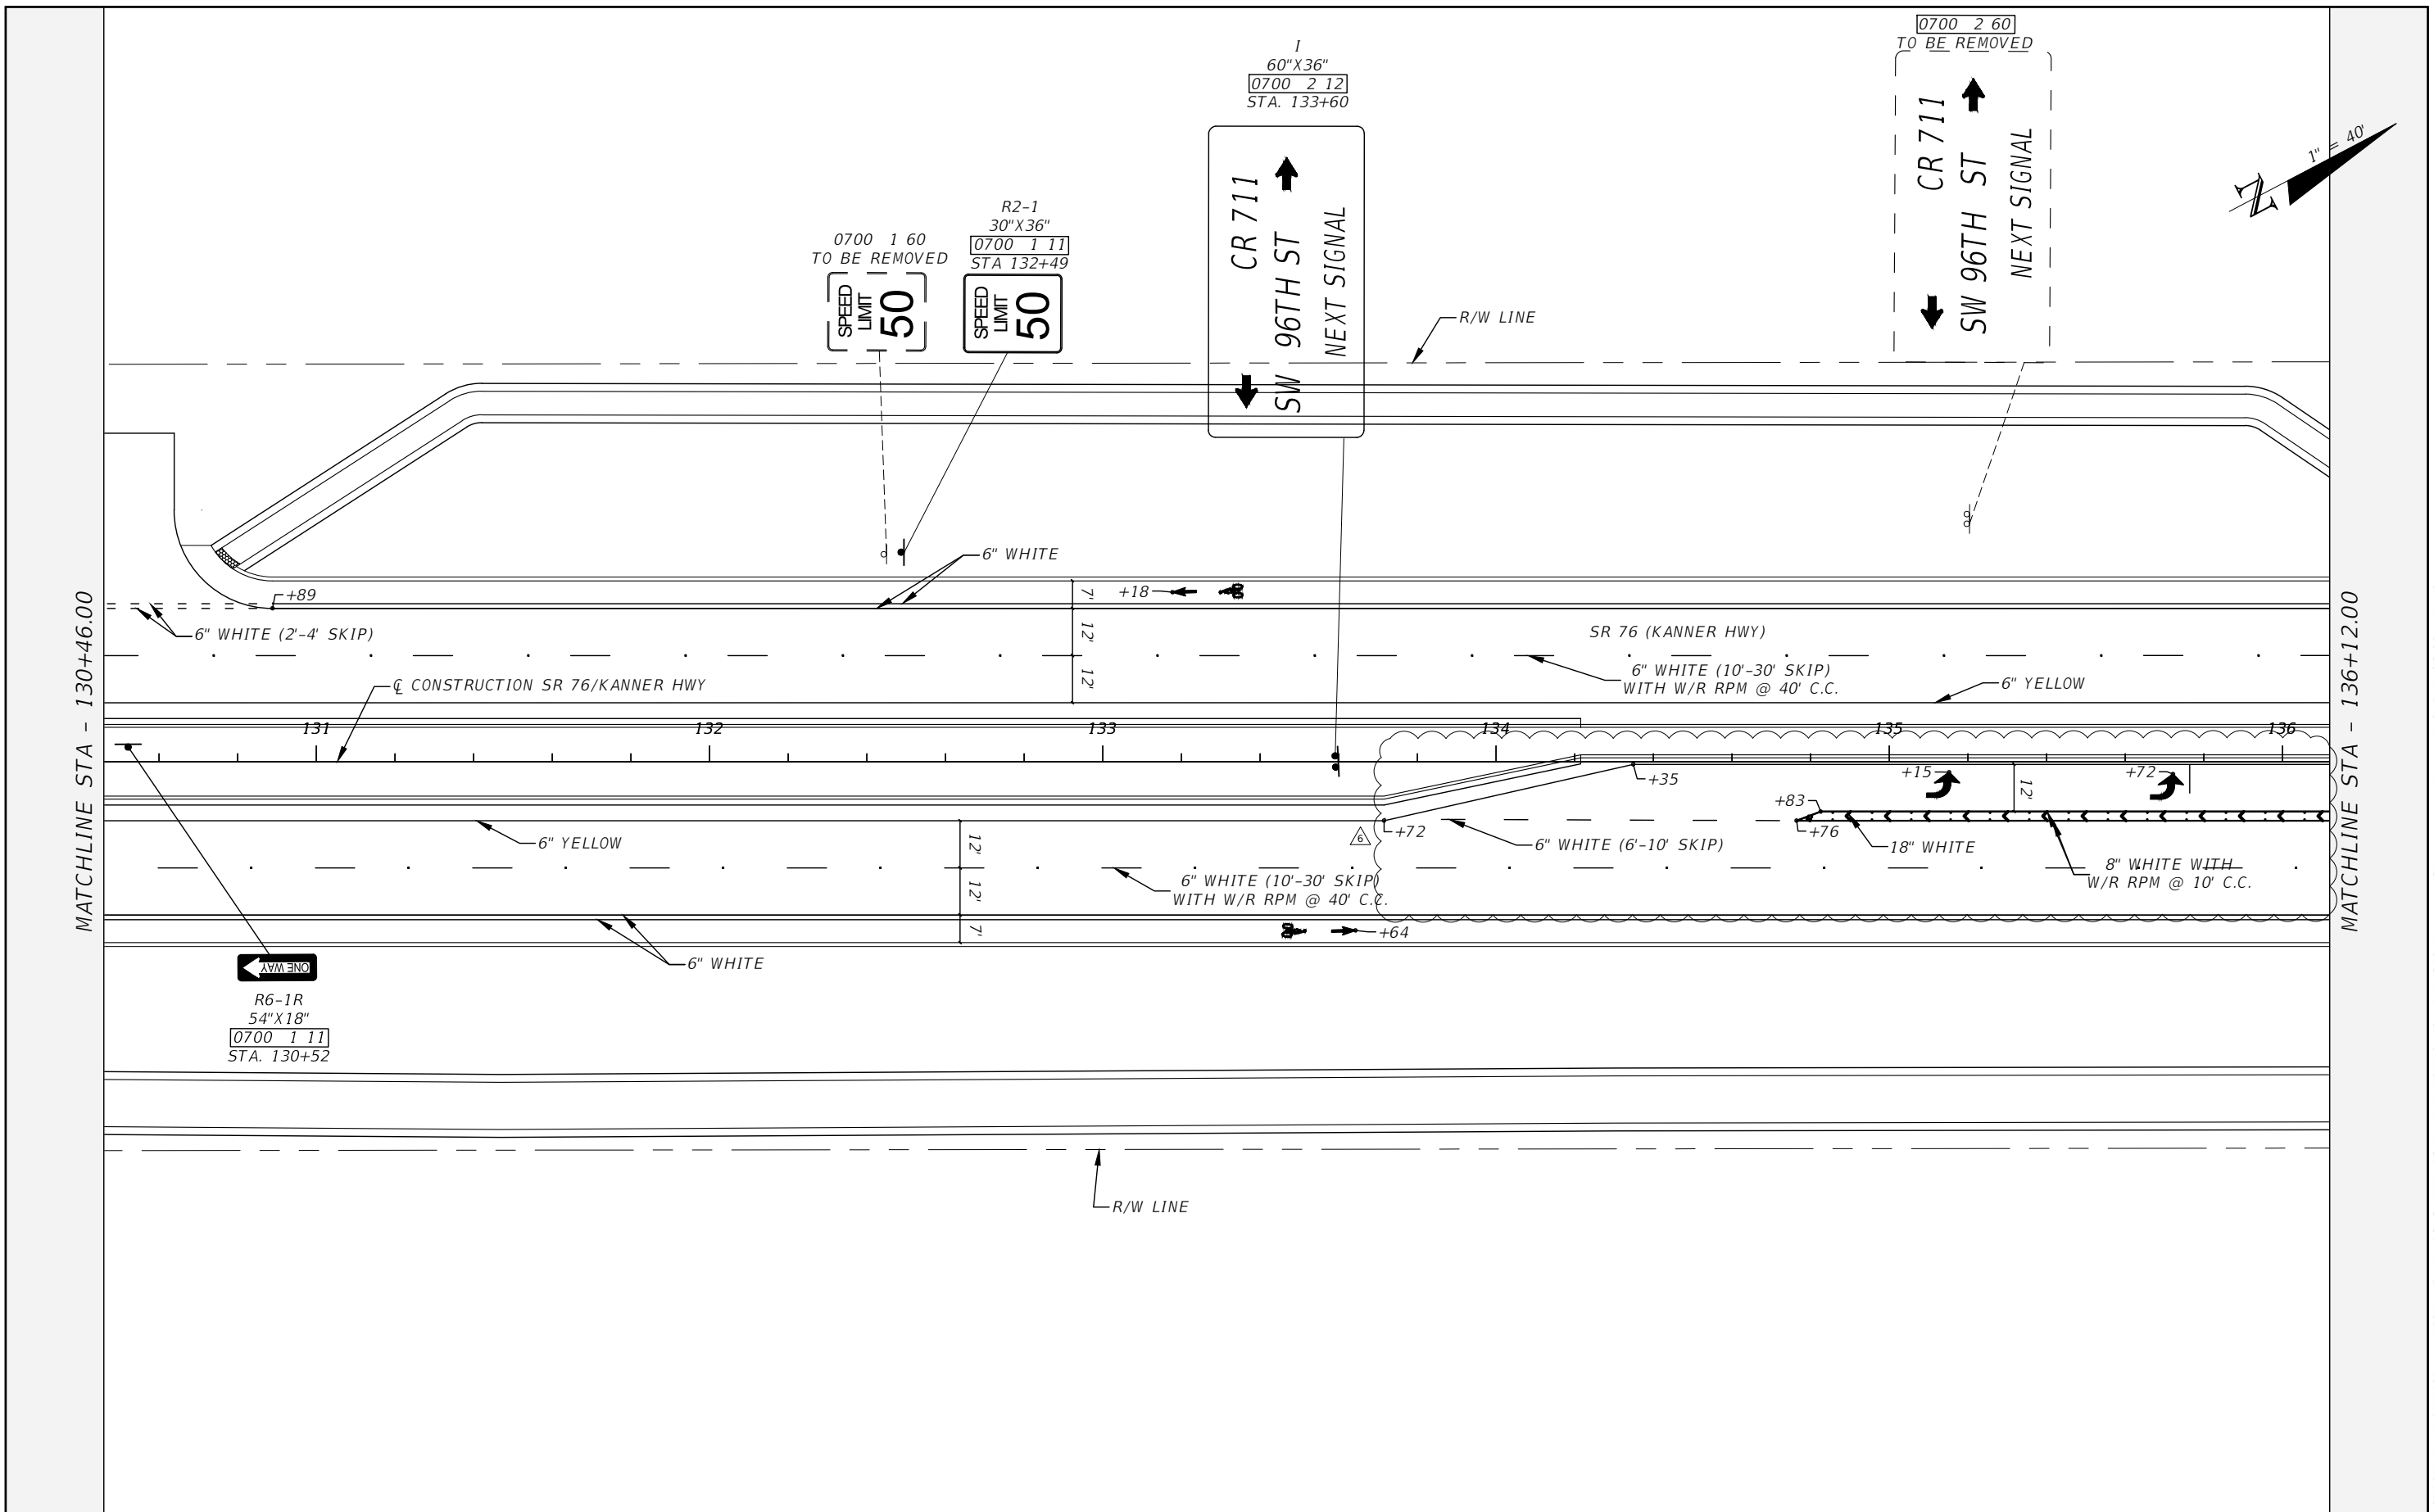

NOTICE: THE OFFICIAL RECORD OF THIS SHEET IS THE ELECTRONIC FILE SIGNED AND SEALED UNDER RULE 61G15-23.004, F.A.C.

REVISIONS				ENGINEER OF RECORD: BRAD SALISBURY, P.E. P.E. LICENSE NUMBER 76979 FDOT DISTRICT IV 3400 WEST COMMERCIAL BLVD. FORT LAUDERDALE, FL 33309	STATE OF FLORIDA DEPARTMENT OF TRANSPORTATION			SIGNING AND PAVEMENT MARKINGS	SHEET NO. S-12
DATE	DESCRIPTION	DATE	DESCRIPTION		ROAD NO.	COUNTY	FINANCIAL PROJECT ID		
01/22/20	△ UPDATED PAVEMENT MARKINGS			SR 76	MARTIN	422641-2-52-01			

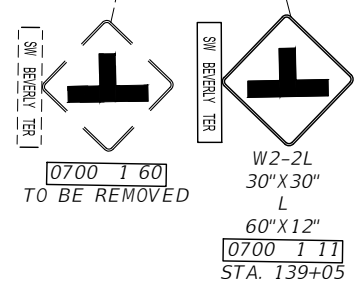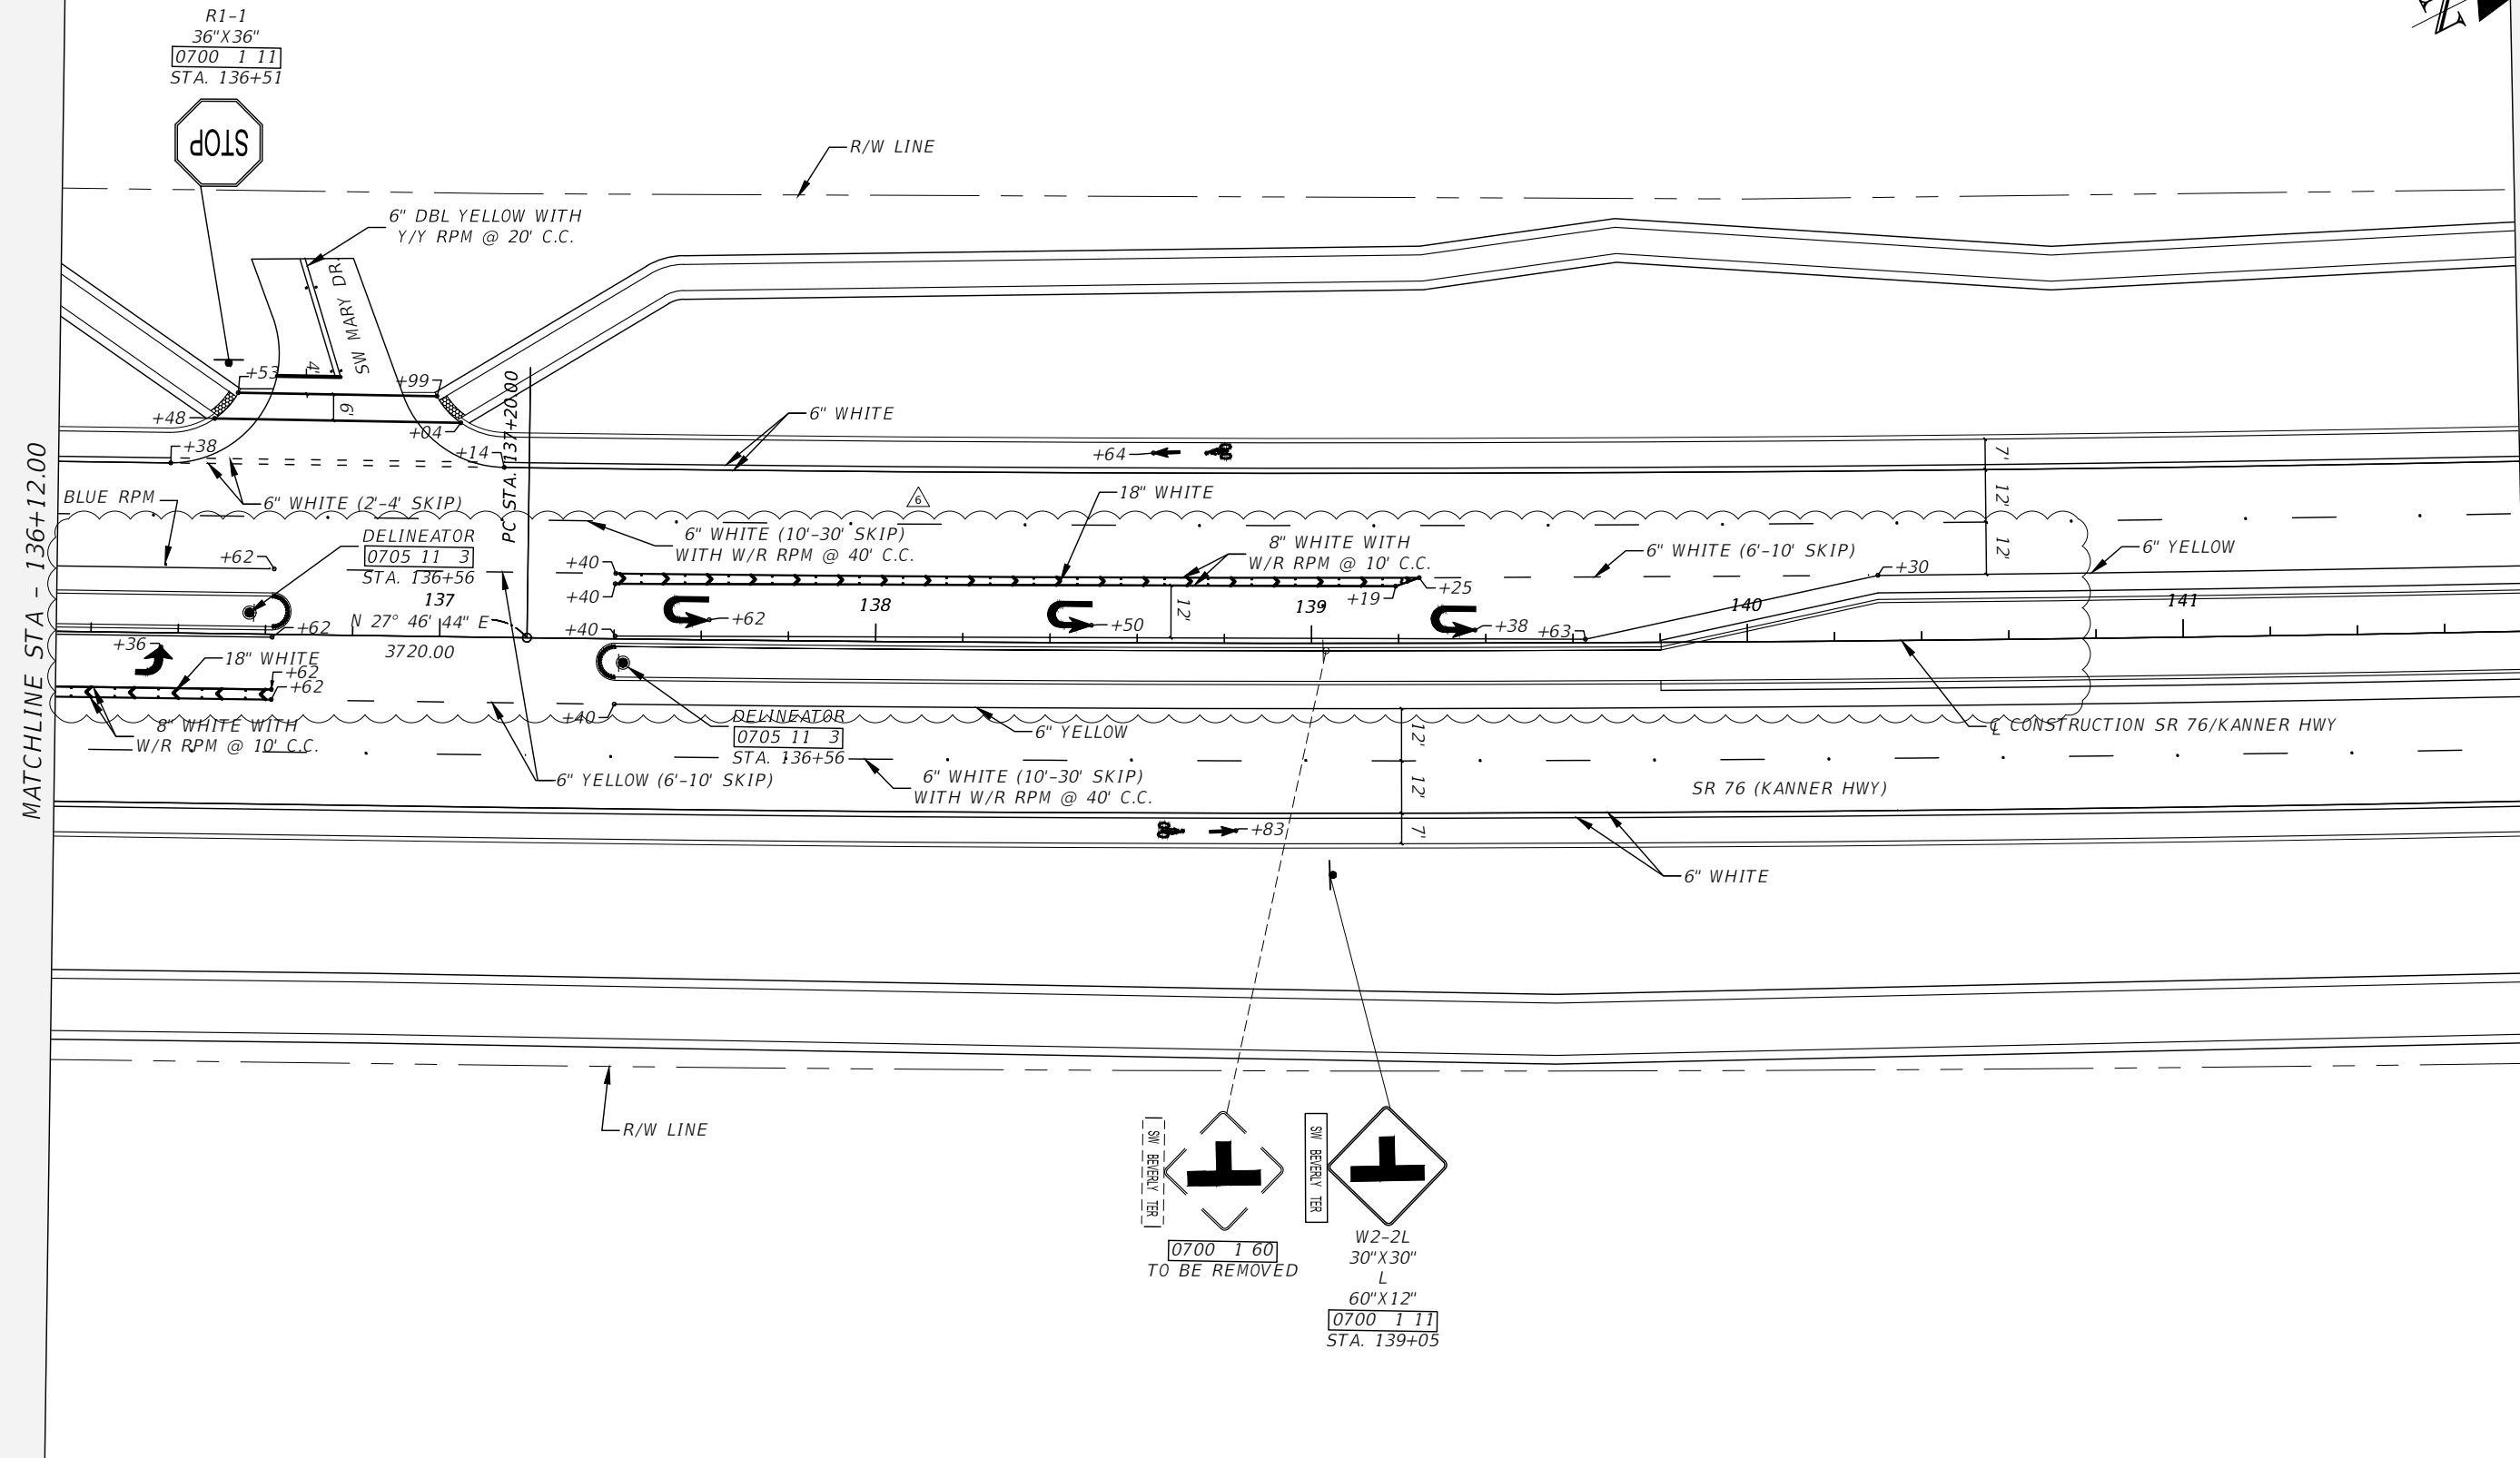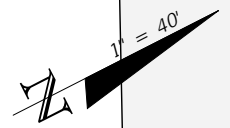


REVISIONS				ENGINEER OF RECORD: BRAD SALISBURY, P.E. P.E. LICENSE NUMBER 76979 FDOT DISTRICT IV 3400 WEST COMMERCIAL BLVD. FORT LAUDERDALE, FL 33309	STATE OF FLORIDA DEPARTMENT OF TRANSPORTATION			SIGNING AND PAVEMENT MARKINGS	SHEET NO. S-13
DATE	DESCRIPTION	DATE	DESCRIPTION		ROAD NO.	COUNTY	FINANCIAL PROJECT ID		
01/22/20	△ UPDATED PAVEMENT MARKINGS				SR 76	MARTIN	422641-2-52-01		

NOTICE: THE OFFICIAL RECORD OF THIS SHEET IS THE ELECTRONIC FILE SIGNED AND SEALED UNDER RULE 61G15-23.004, F.A.C.

MATCHLINE STA - 141+78.00

MATCHLINE STA - 147+44.00

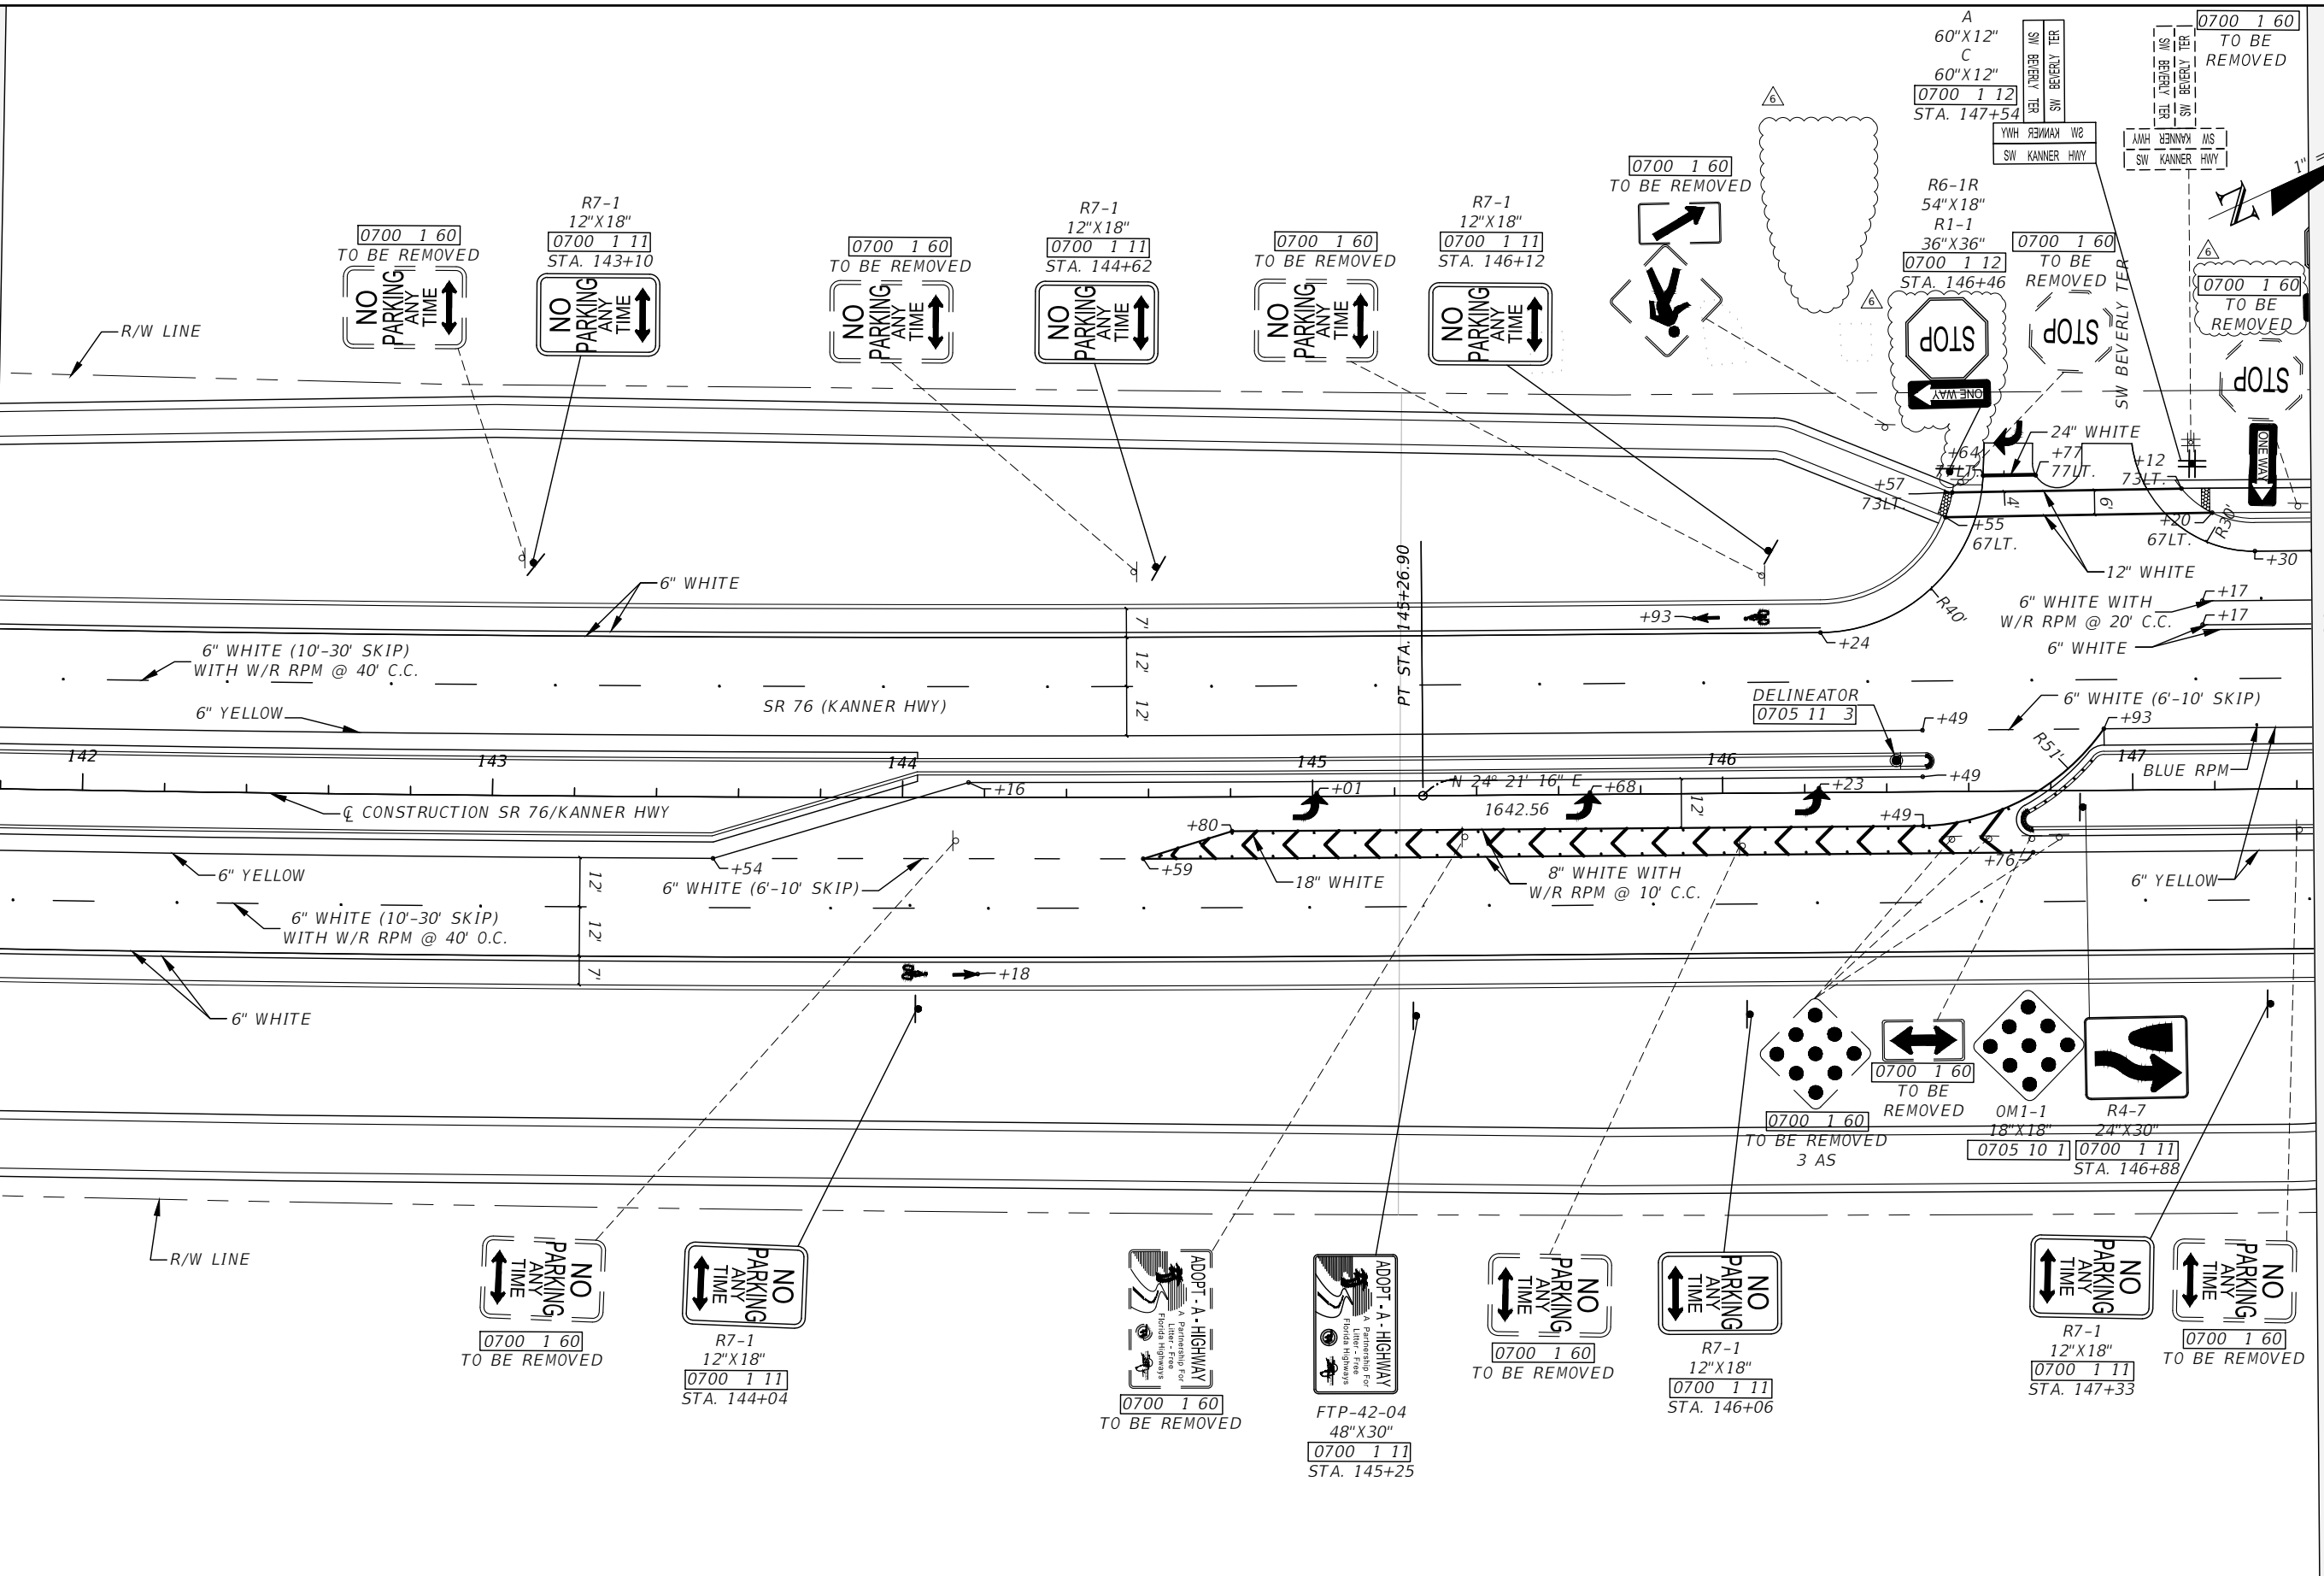

REVISIONS			
DATE	DESCRIPTION	DATE	DESCRIPTION
01/22/20	PROPOSED SIGN REMOVED, ADJUSTED PAY ITEM, PROPOSED SIGN RELOCATED		

ENGINEER OF RECORD:
 BRAD SALISBURY, P.E.
 P.E. LICENSE NUMBER 76979
 FDOT DISTRICT IV
 3400 WEST COMMERCIAL BLVD.
 FORT LAUDERDALE, FL 33309

STATE OF FLORIDA DEPARTMENT OF TRANSPORTATION		
ROAD NO.	COUNTY	FINANCIAL PROJECT ID
SR 76	MARTIN	422641-2-52-01


**SIGNING AND PAVEMENT
MARKINGS**

SHEET NO.
S-14

NOTICE: THE OFFICIAL RECORD OF THIS SHEET IS THE ELECTRONIC FILE SIGNED AND SEALED UNDER RULE 61G15-23.004, F.A.C.

MATCHLINE STA - 147+44.00

MATCHLINE STA - 153+10.00

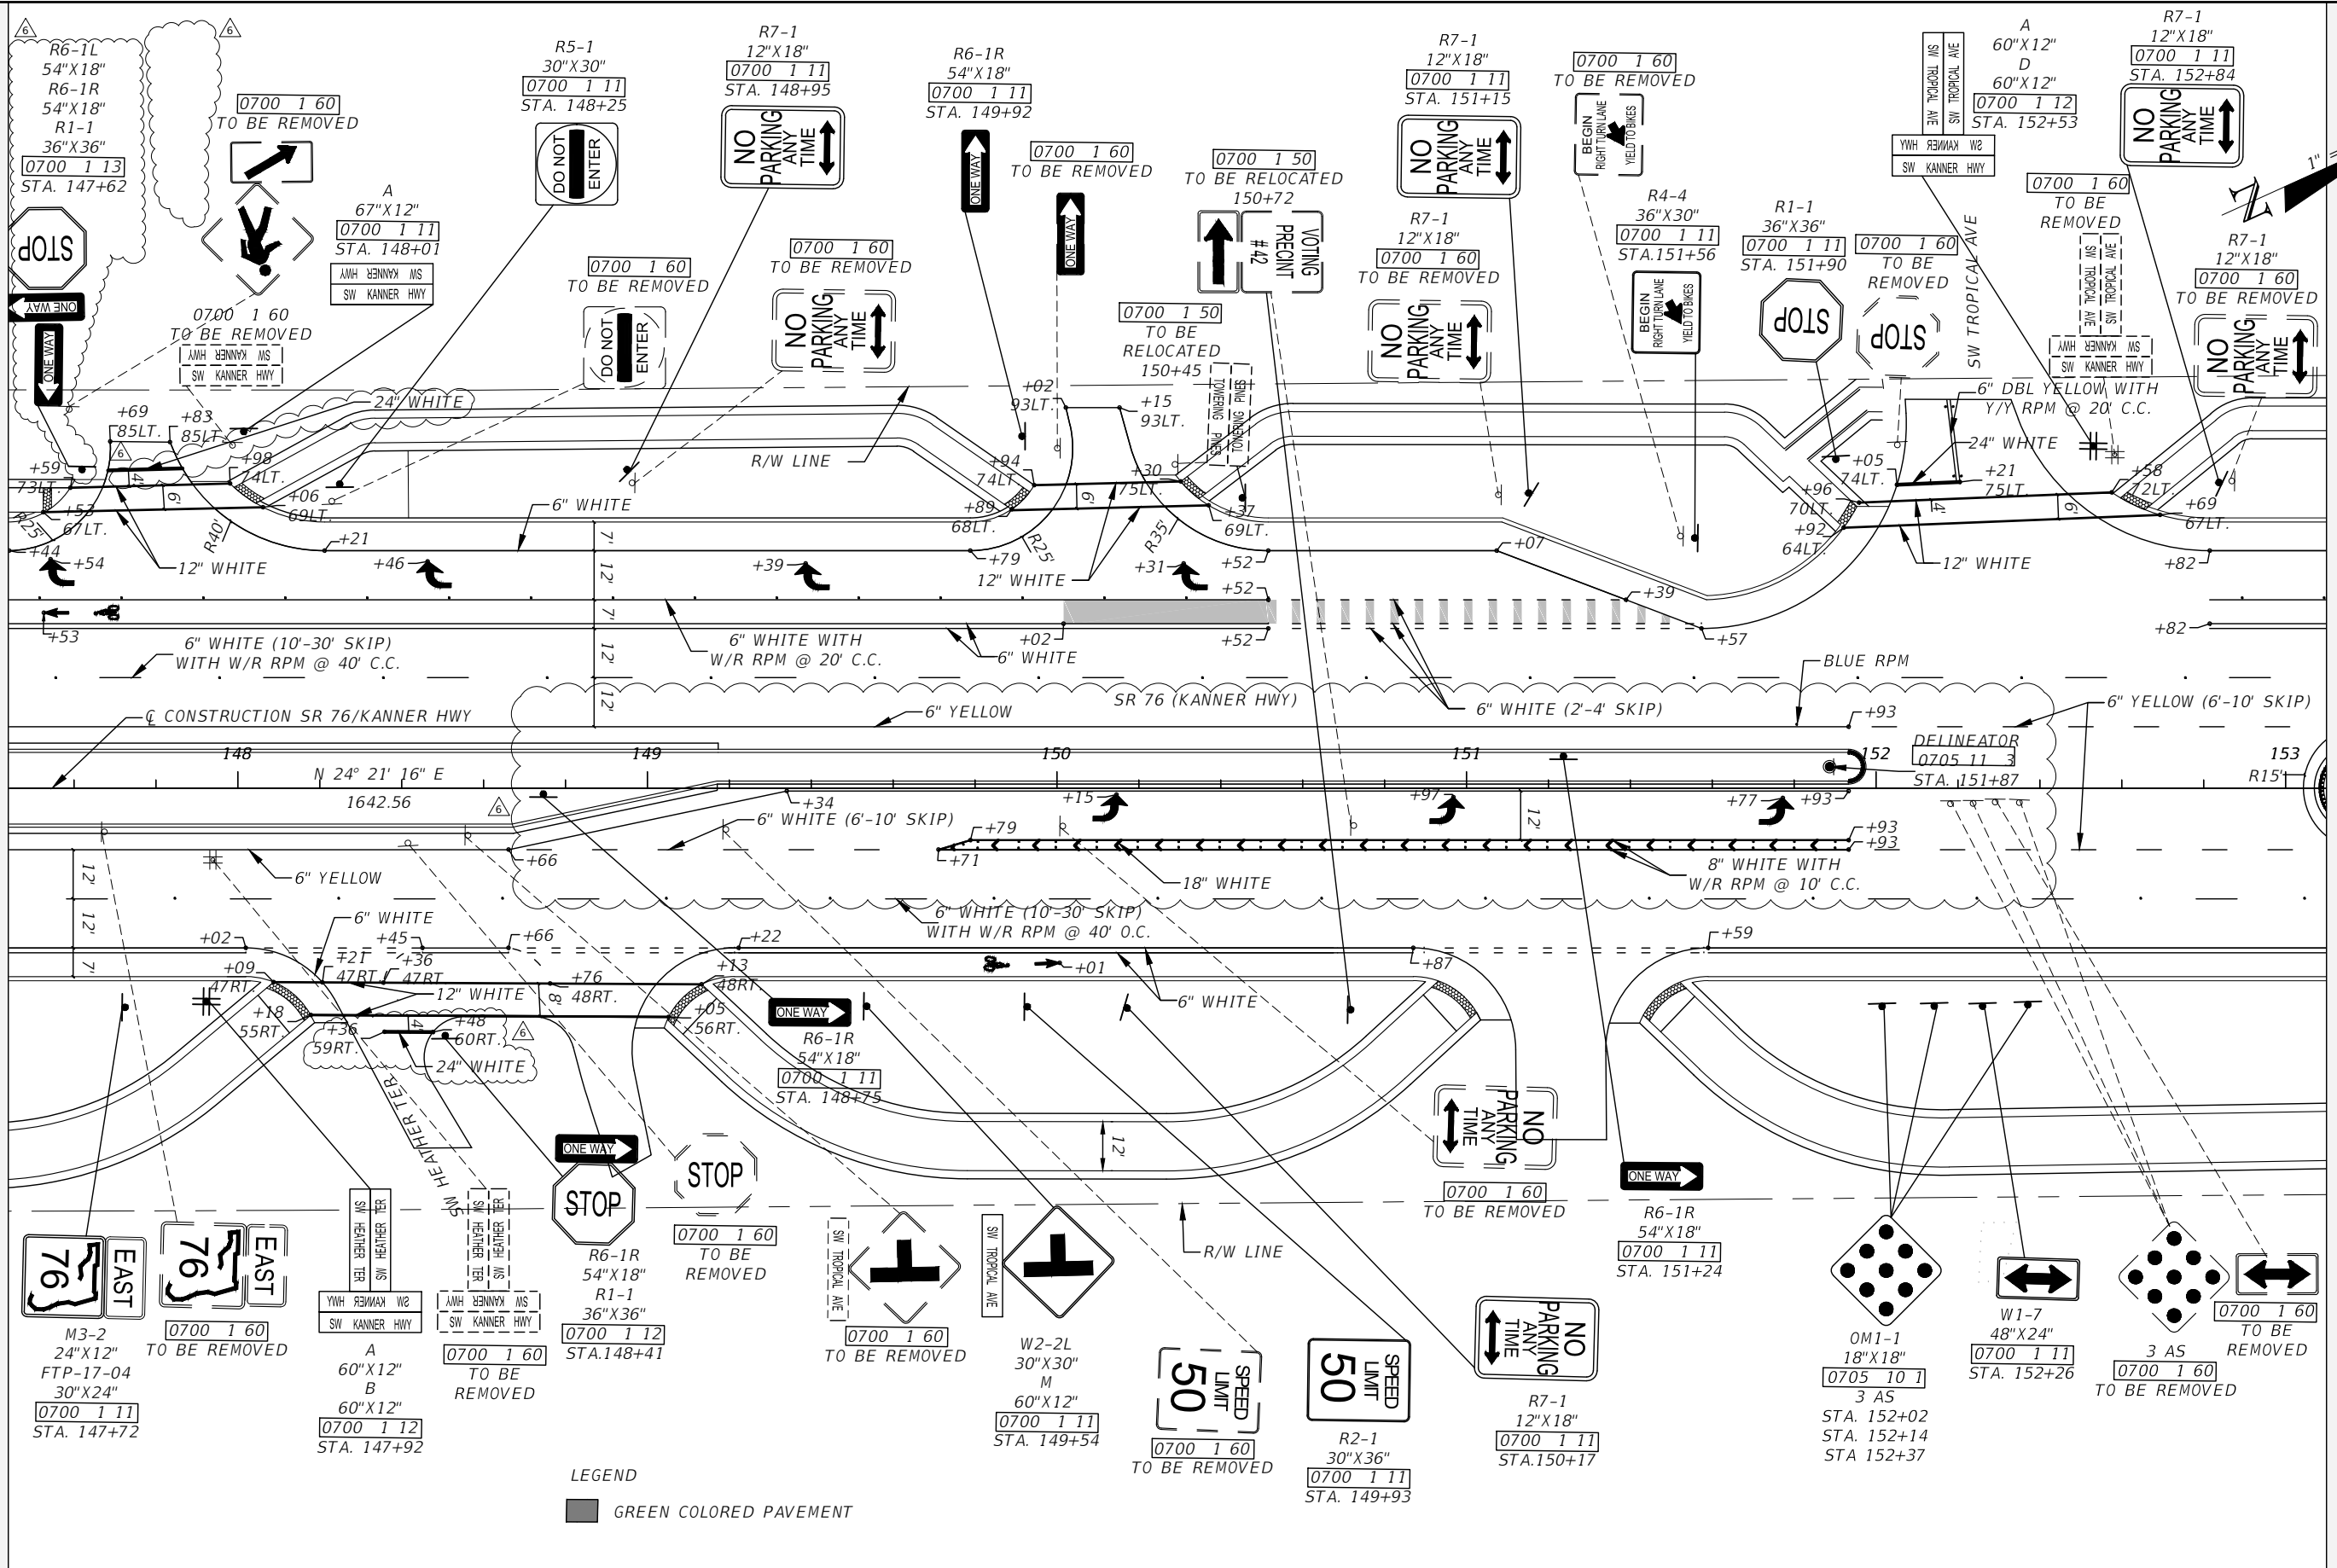

LEGEND
 GREEN COLORED PAVEMENT


REVISIONS			
DATE	DESCRIPTION	DATE	DESCRIPTION
01/22/20	PROPOSED SIGN REMOVED, ADDED PROPOSED SIGN, UPDATED PAVEMENT MARKINGS		

ENGINEER OF RECORD:
 BRAD SALISBURY, P.E.
 P.E. LICENSE NUMBER 76979
 FDOT DISTRICT IV
 3400 WEST COMMERCIAL BLVD.
 FORT LAUDERDALE, FL 33309

STATE OF FLORIDA DEPARTMENT OF TRANSPORTATION		
ROAD NO.	COUNTY	FINANCIAL PROJECT ID
SR 76	MARTIN	422641-2-52-01



SIGNING AND PAVEMENT MARKINGS	
SHEET NO.	S-15

NOTICE: THE OFFICIAL RECORD OF THIS SHEET IS THE ELECTRONIC FILE SIGNED AND SEALED UNDER RULE 61G15-23.004, F.A.C.

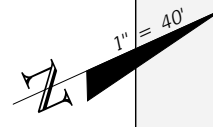

MATCHLINE STA - 153+10.00

MATCHLINE STA - 158+76.00

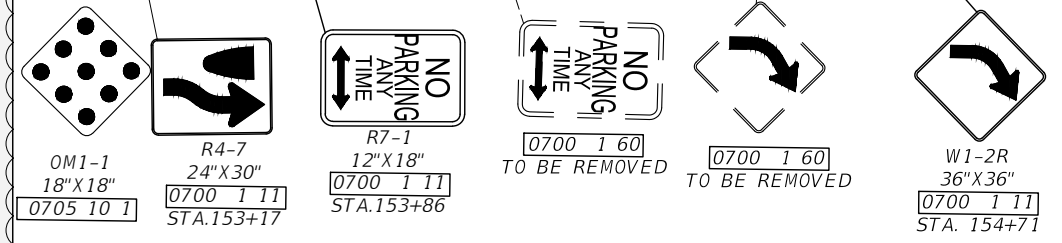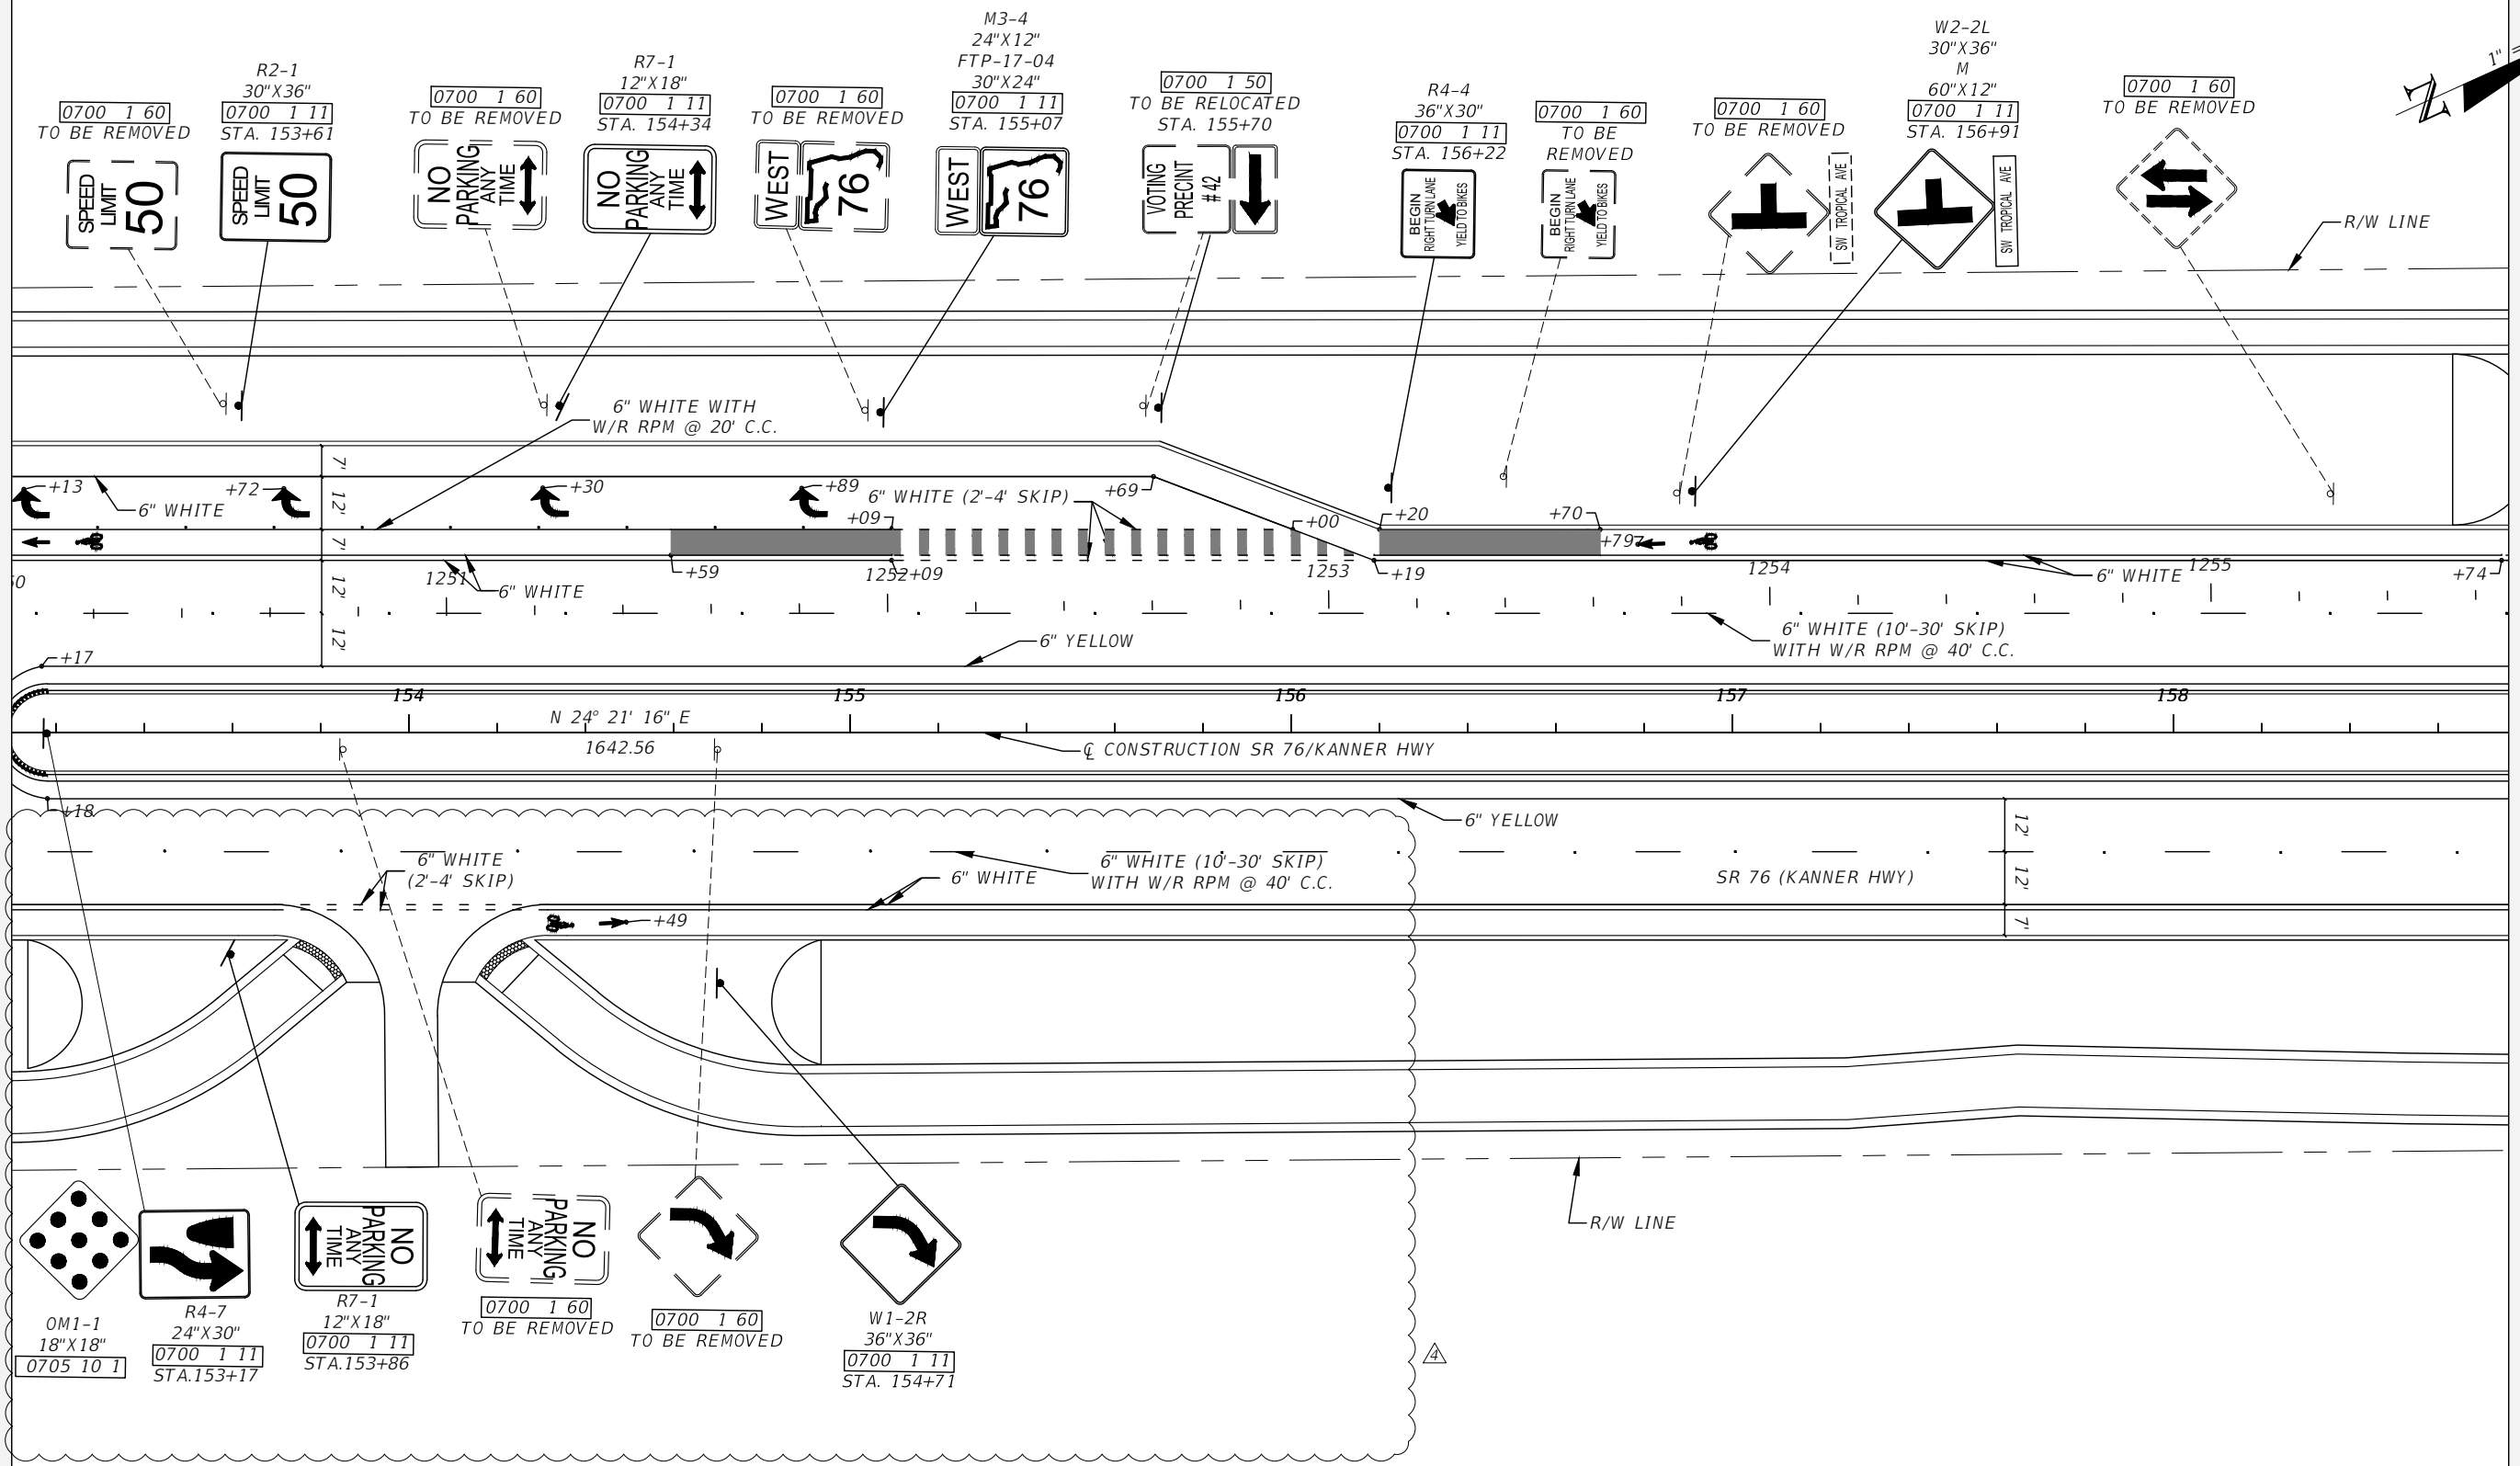

LEGEND
 GREEN COLORED PAVEMENT

REVISIONS			
DATE	DESCRIPTION	DATE	DESCRIPTION
11/12/19	△ SIGNING AND PAVEMENT MARKINGS UPDATED		


ENGINEER OF RECORD:
 BRAD SALISBURY, P.E.
 P.E. LICENSE NUMBER 76979
 FDOT DISTRICT IV
 3400 WEST COMMERCIAL BLVD.
 FORT LAUDERDALE, FL 33309

STATE OF FLORIDA DEPARTMENT OF TRANSPORTATION		
ROAD NO.	COUNTY	FINANCIAL PROJECT ID
SR 76	MARTIN	422641-2-52-01

**SIGNING AND PAVEMENT
MARKINGS**



SHEET NO.
S-16

NOTICE: THE OFFICIAL RECORD OF THIS SHEET IS THE ELECTRONIC FILE SIGNED AND SEALED UNDER RULE 61G15-23.004, F.A.C.

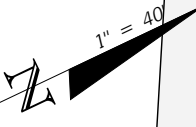

MATCHLINE STA - 158+76.00

MATCHLINE STA - 164+42.00

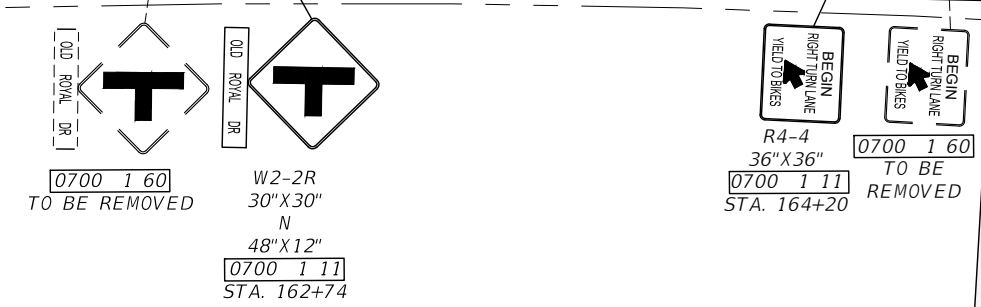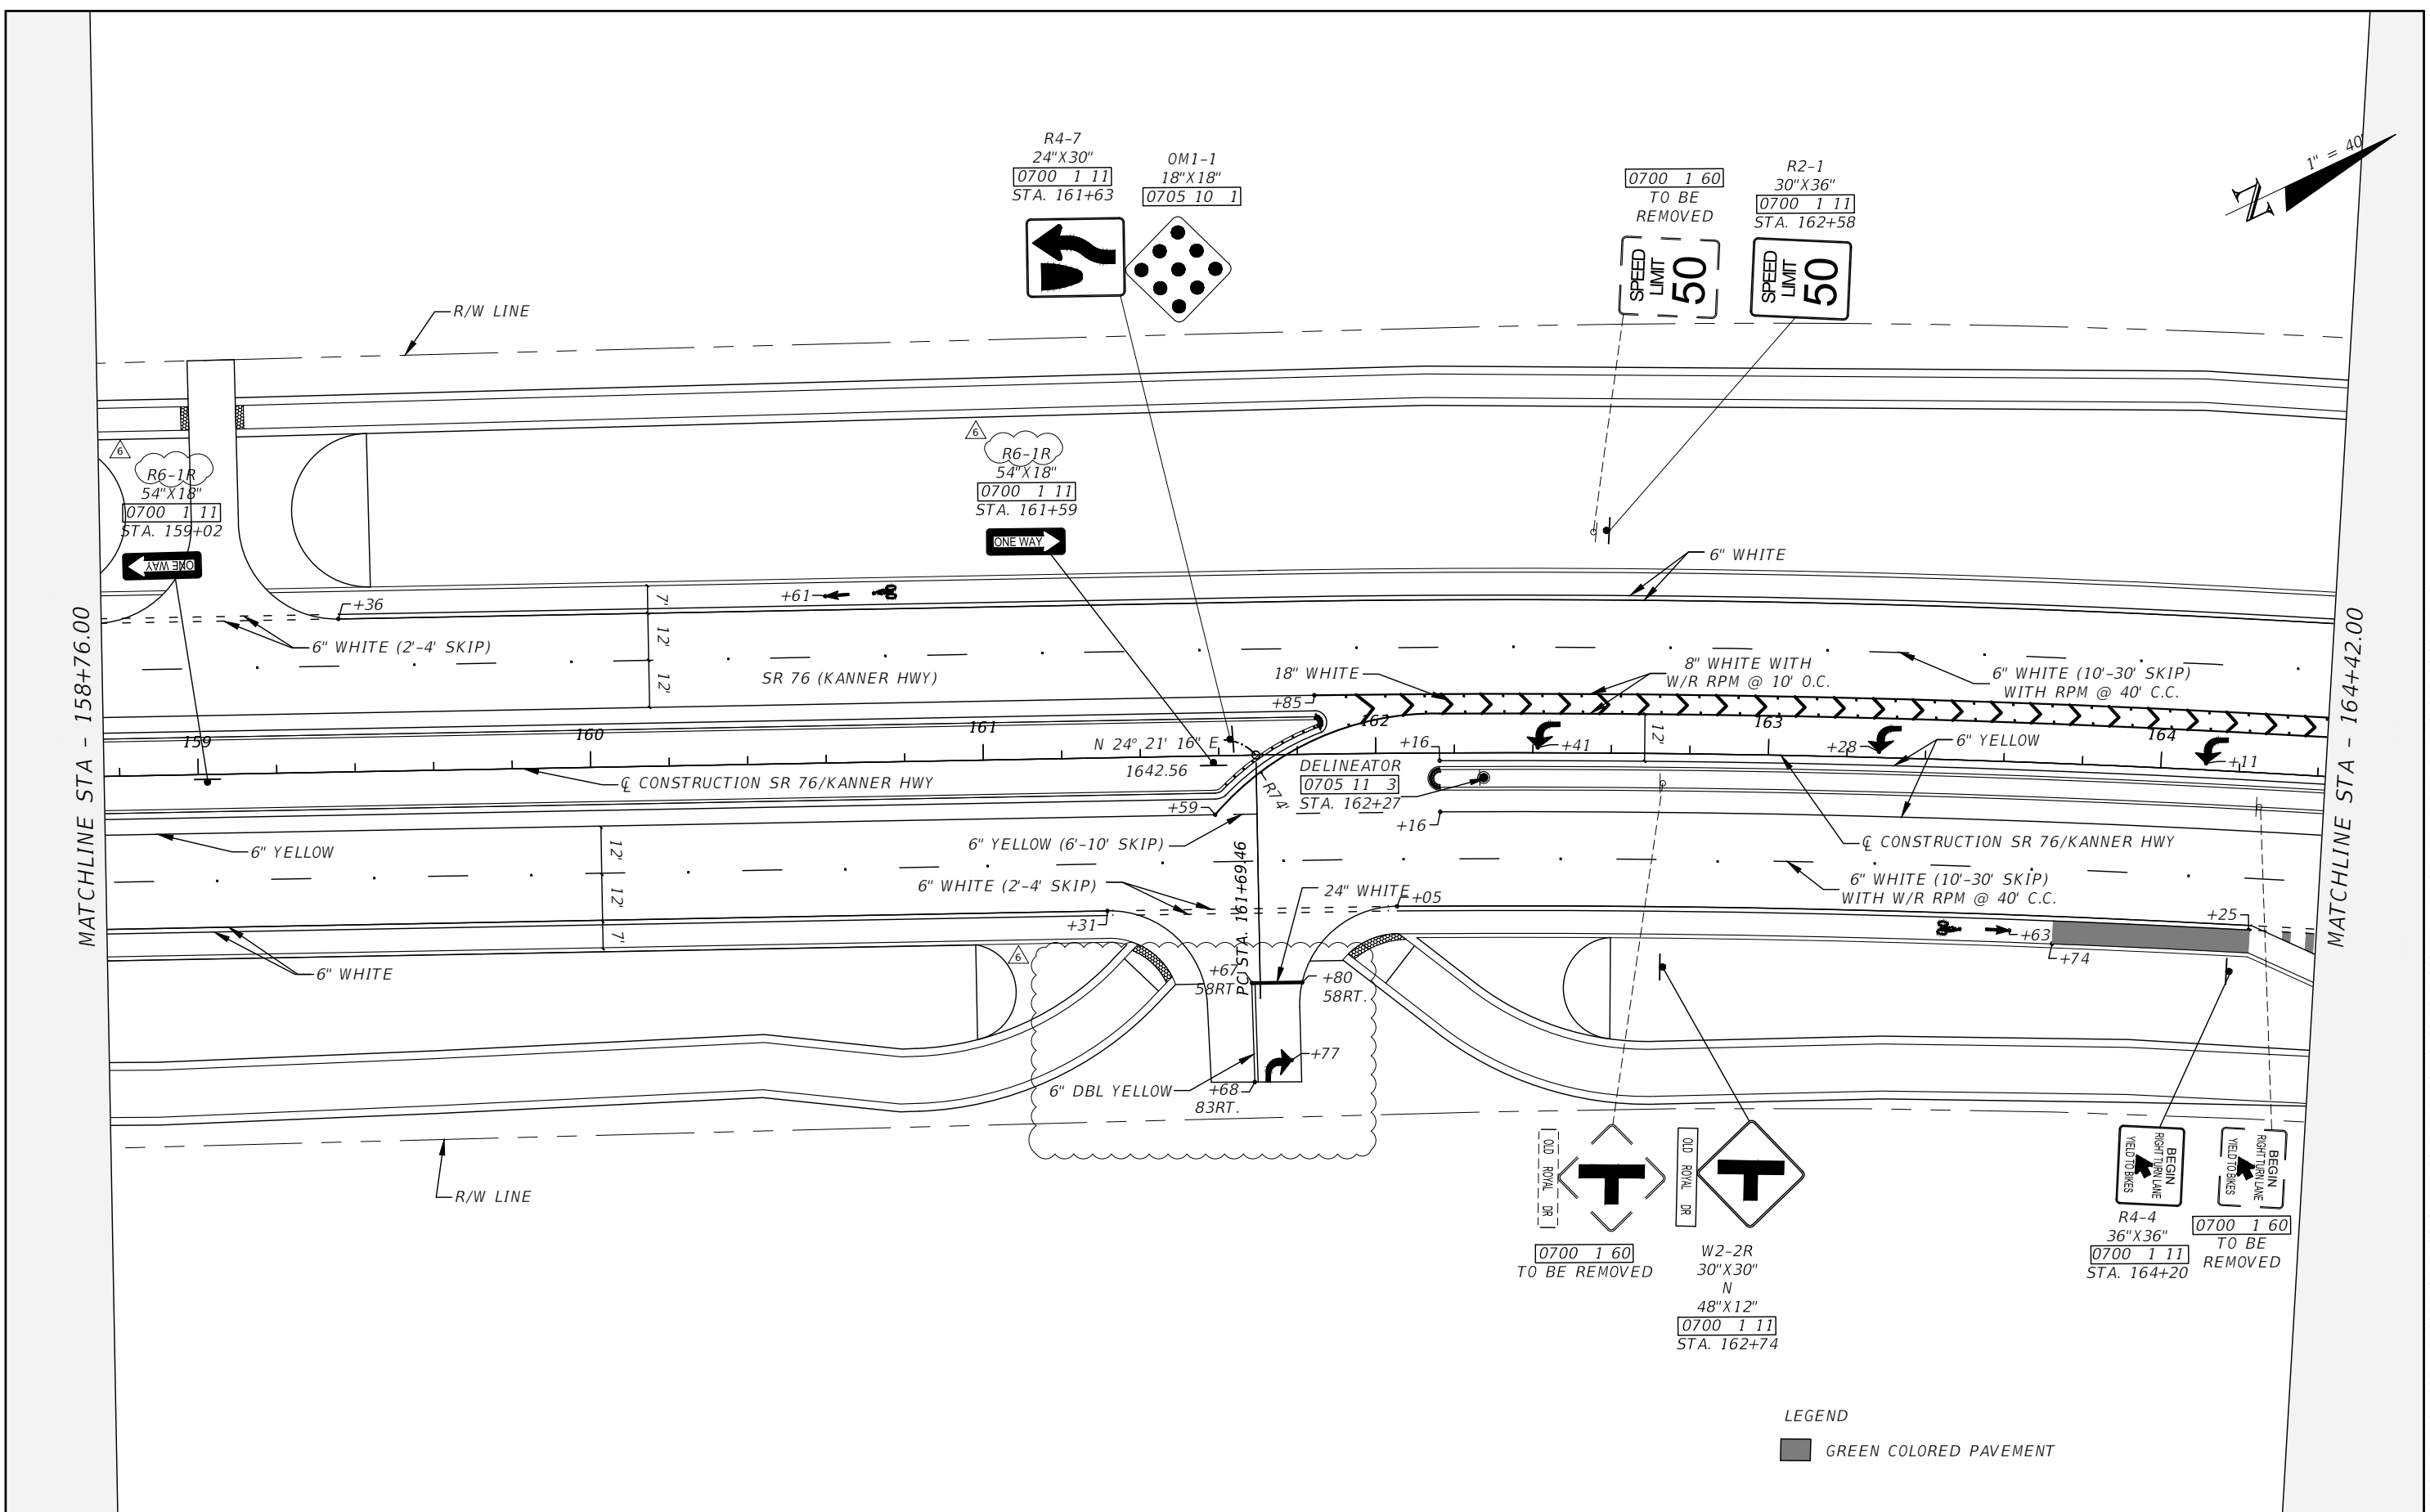

LEGEND
 GREEN COLORED PAVEMENT

REVISIONS			
DATE	DESCRIPTION	DATE	DESCRIPTION
01/22/20	6. UPDATED PAVEMENT MARKINGS, REVISED LABELS		


ENGINEER OF RECORD:
 BRAD SALISBURY, P.E.
 P.E. LICENSE NUMBER 76979
 FDOT DISTRICT IV
 3400 WEST COMMERCIAL BLVD.
 FORT LAUDERDALE, FL 33309

STATE OF FLORIDA DEPARTMENT OF TRANSPORTATION		
ROAD NO.	COUNTY	FINANCIAL PROJECT ID
SR 76	MARTIN	422641-2-52-01

**SIGNING AND PAVEMENT
MARKINGS**

SHEET NO.
 S-17

NOTICE: THE OFFICIAL RECORD OF THIS SHEET IS THE ELECTRONIC FILE SIGNED AND SEALED UNDER RULE 61G15-23.004, F.A.C.

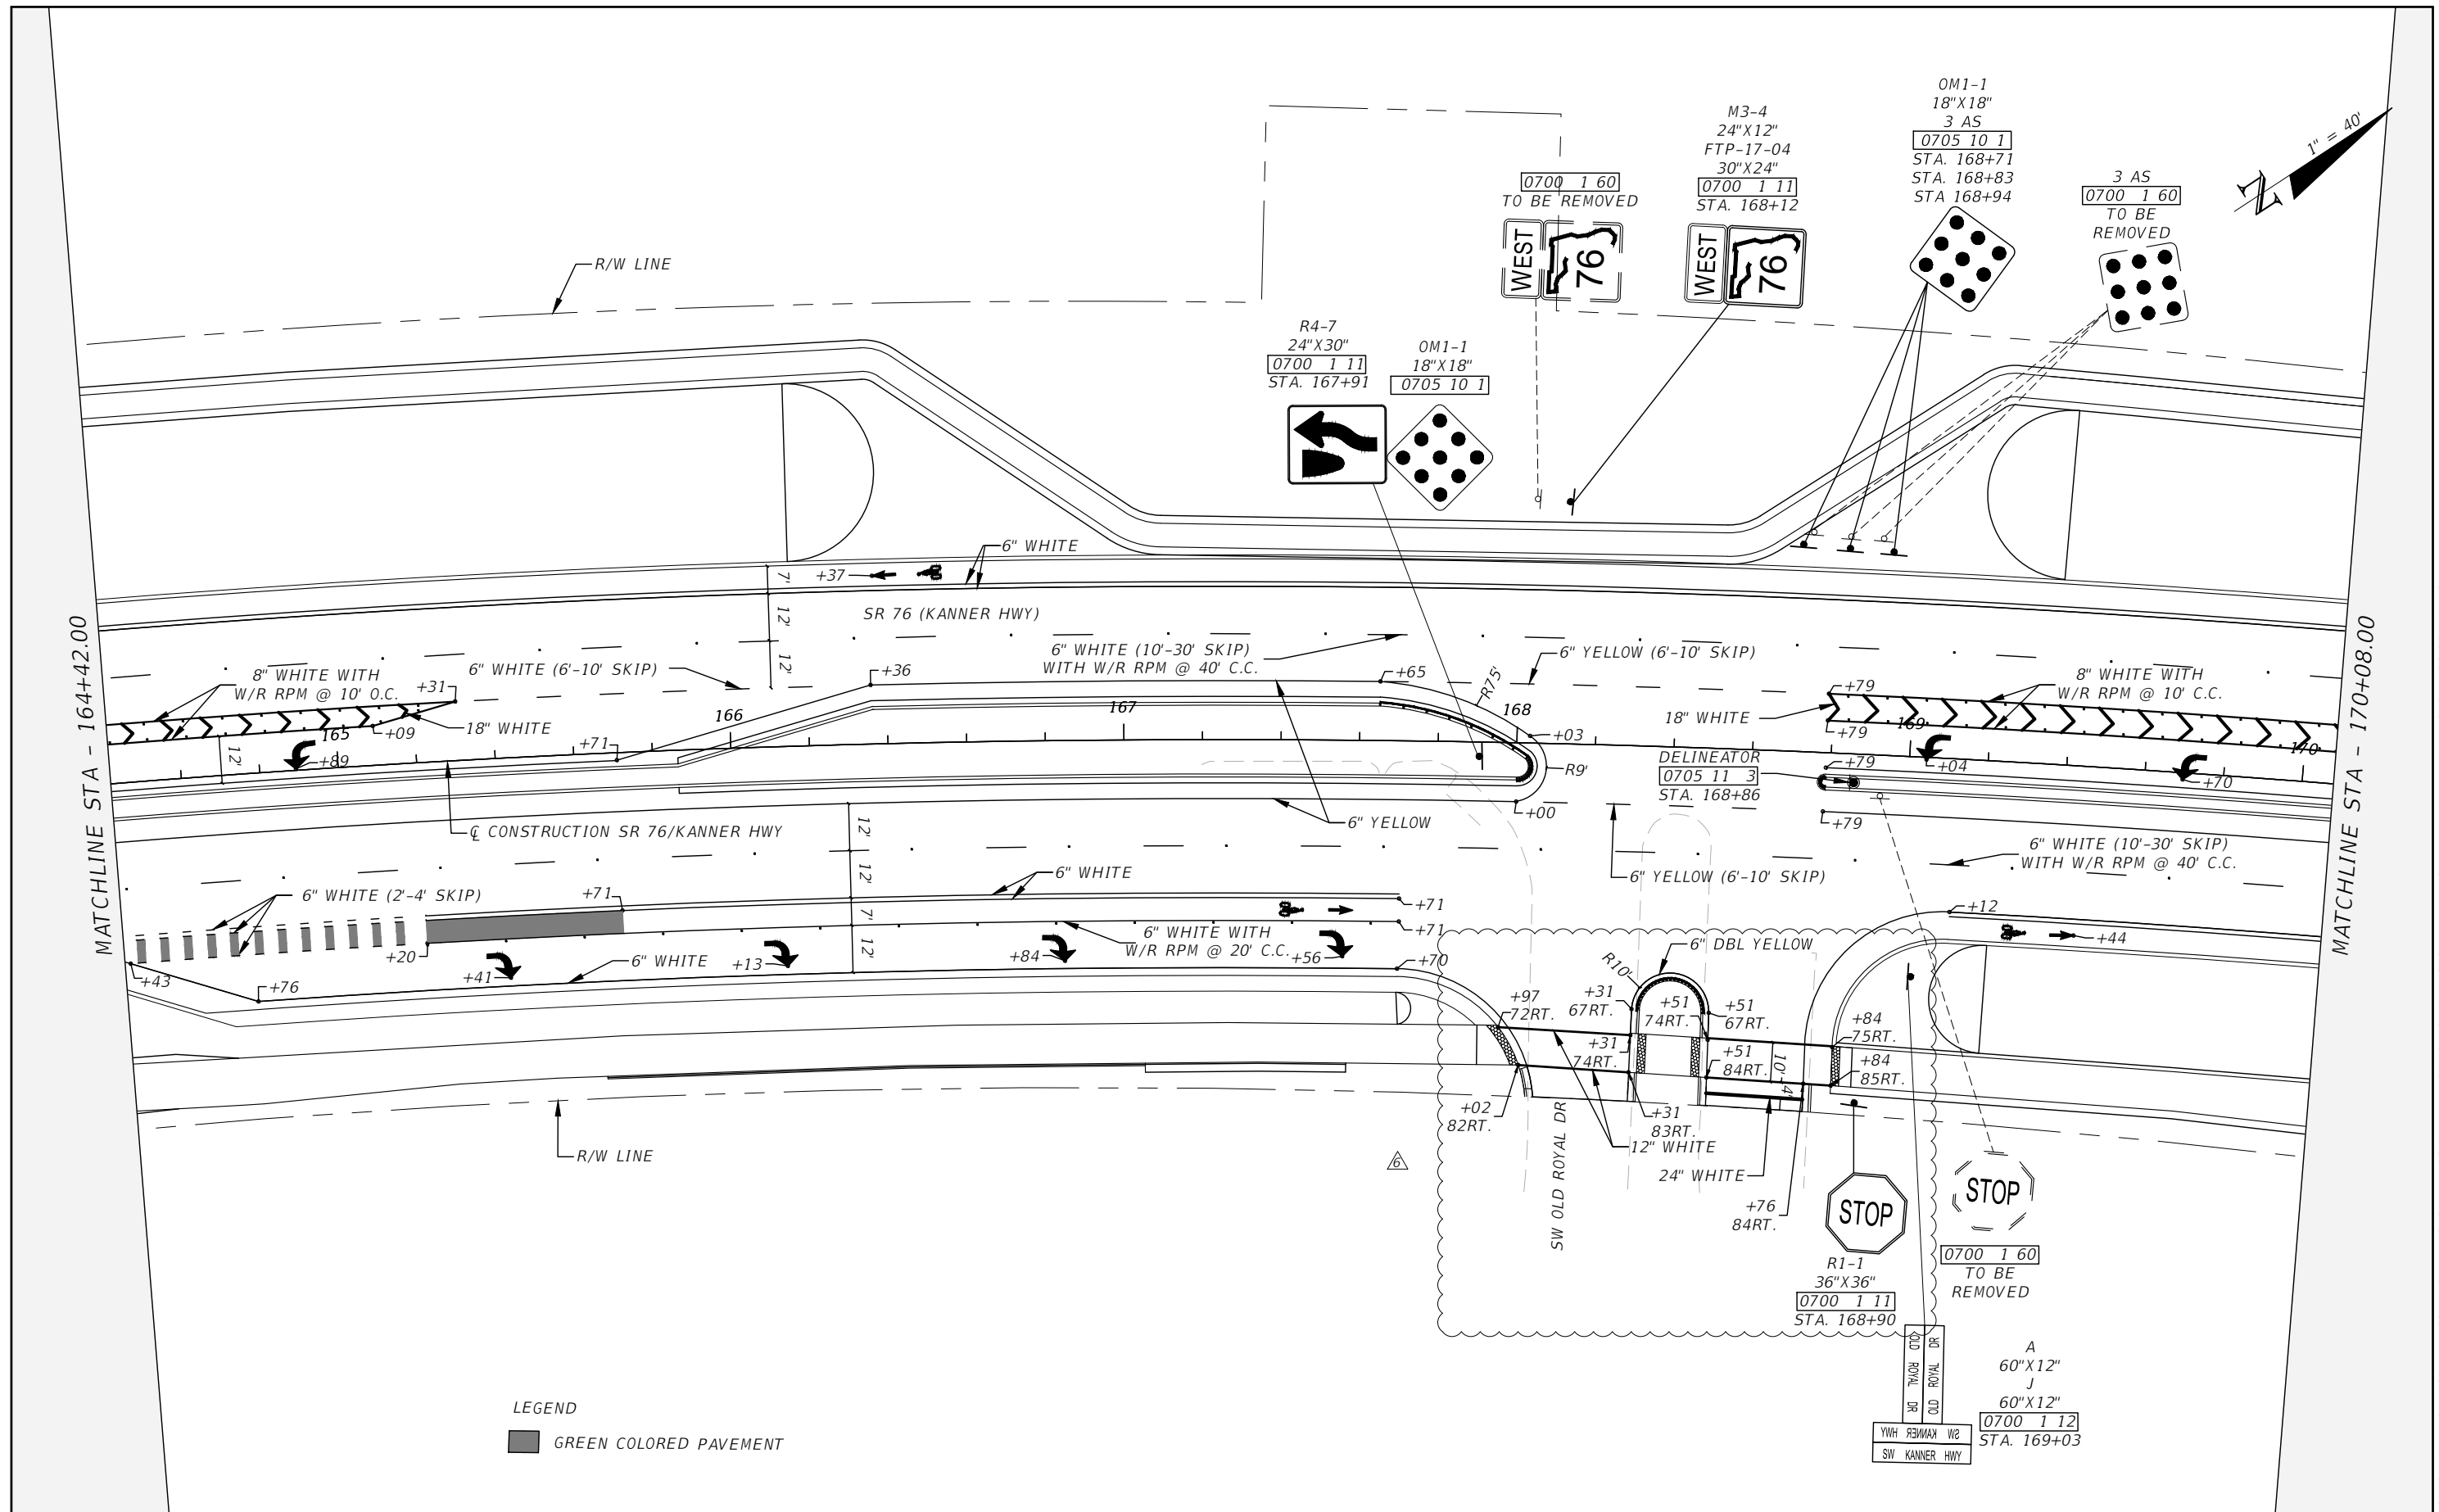

LEGEND
 ■ GREEN COLORED PAVEMENT

REVISIONS			
DATE	DESCRIPTION	DATE	DESCRIPTION
01/22/20	⚠️ UPDATED PAVEMENT MARKINGS		



ENGINEER OF RECORD:
 BRAD SALISBURY, P.E.
 P.E. LICENSE NUMBER 76979
 FDOT DISTRICT IV
 3400 WEST COMMERCIAL BLVD.
 FORT LAUDERDALE, FL 33309

STATE OF FLORIDA DEPARTMENT OF TRANSPORTATION		
ROAD NO.	COUNTY	FINANCIAL PROJECT ID
SR 76	MARTIN	422641-2-52-01

SIGNING AND PAVEMENT MARKINGS


SHEET NO.
S-18

NOTICE: THE OFFICIAL RECORD OF THIS SHEET IS THE ELECTRONIC FILE SIGNED AND SEALED UNDER RULE 61G15-23.004, F.A.C.

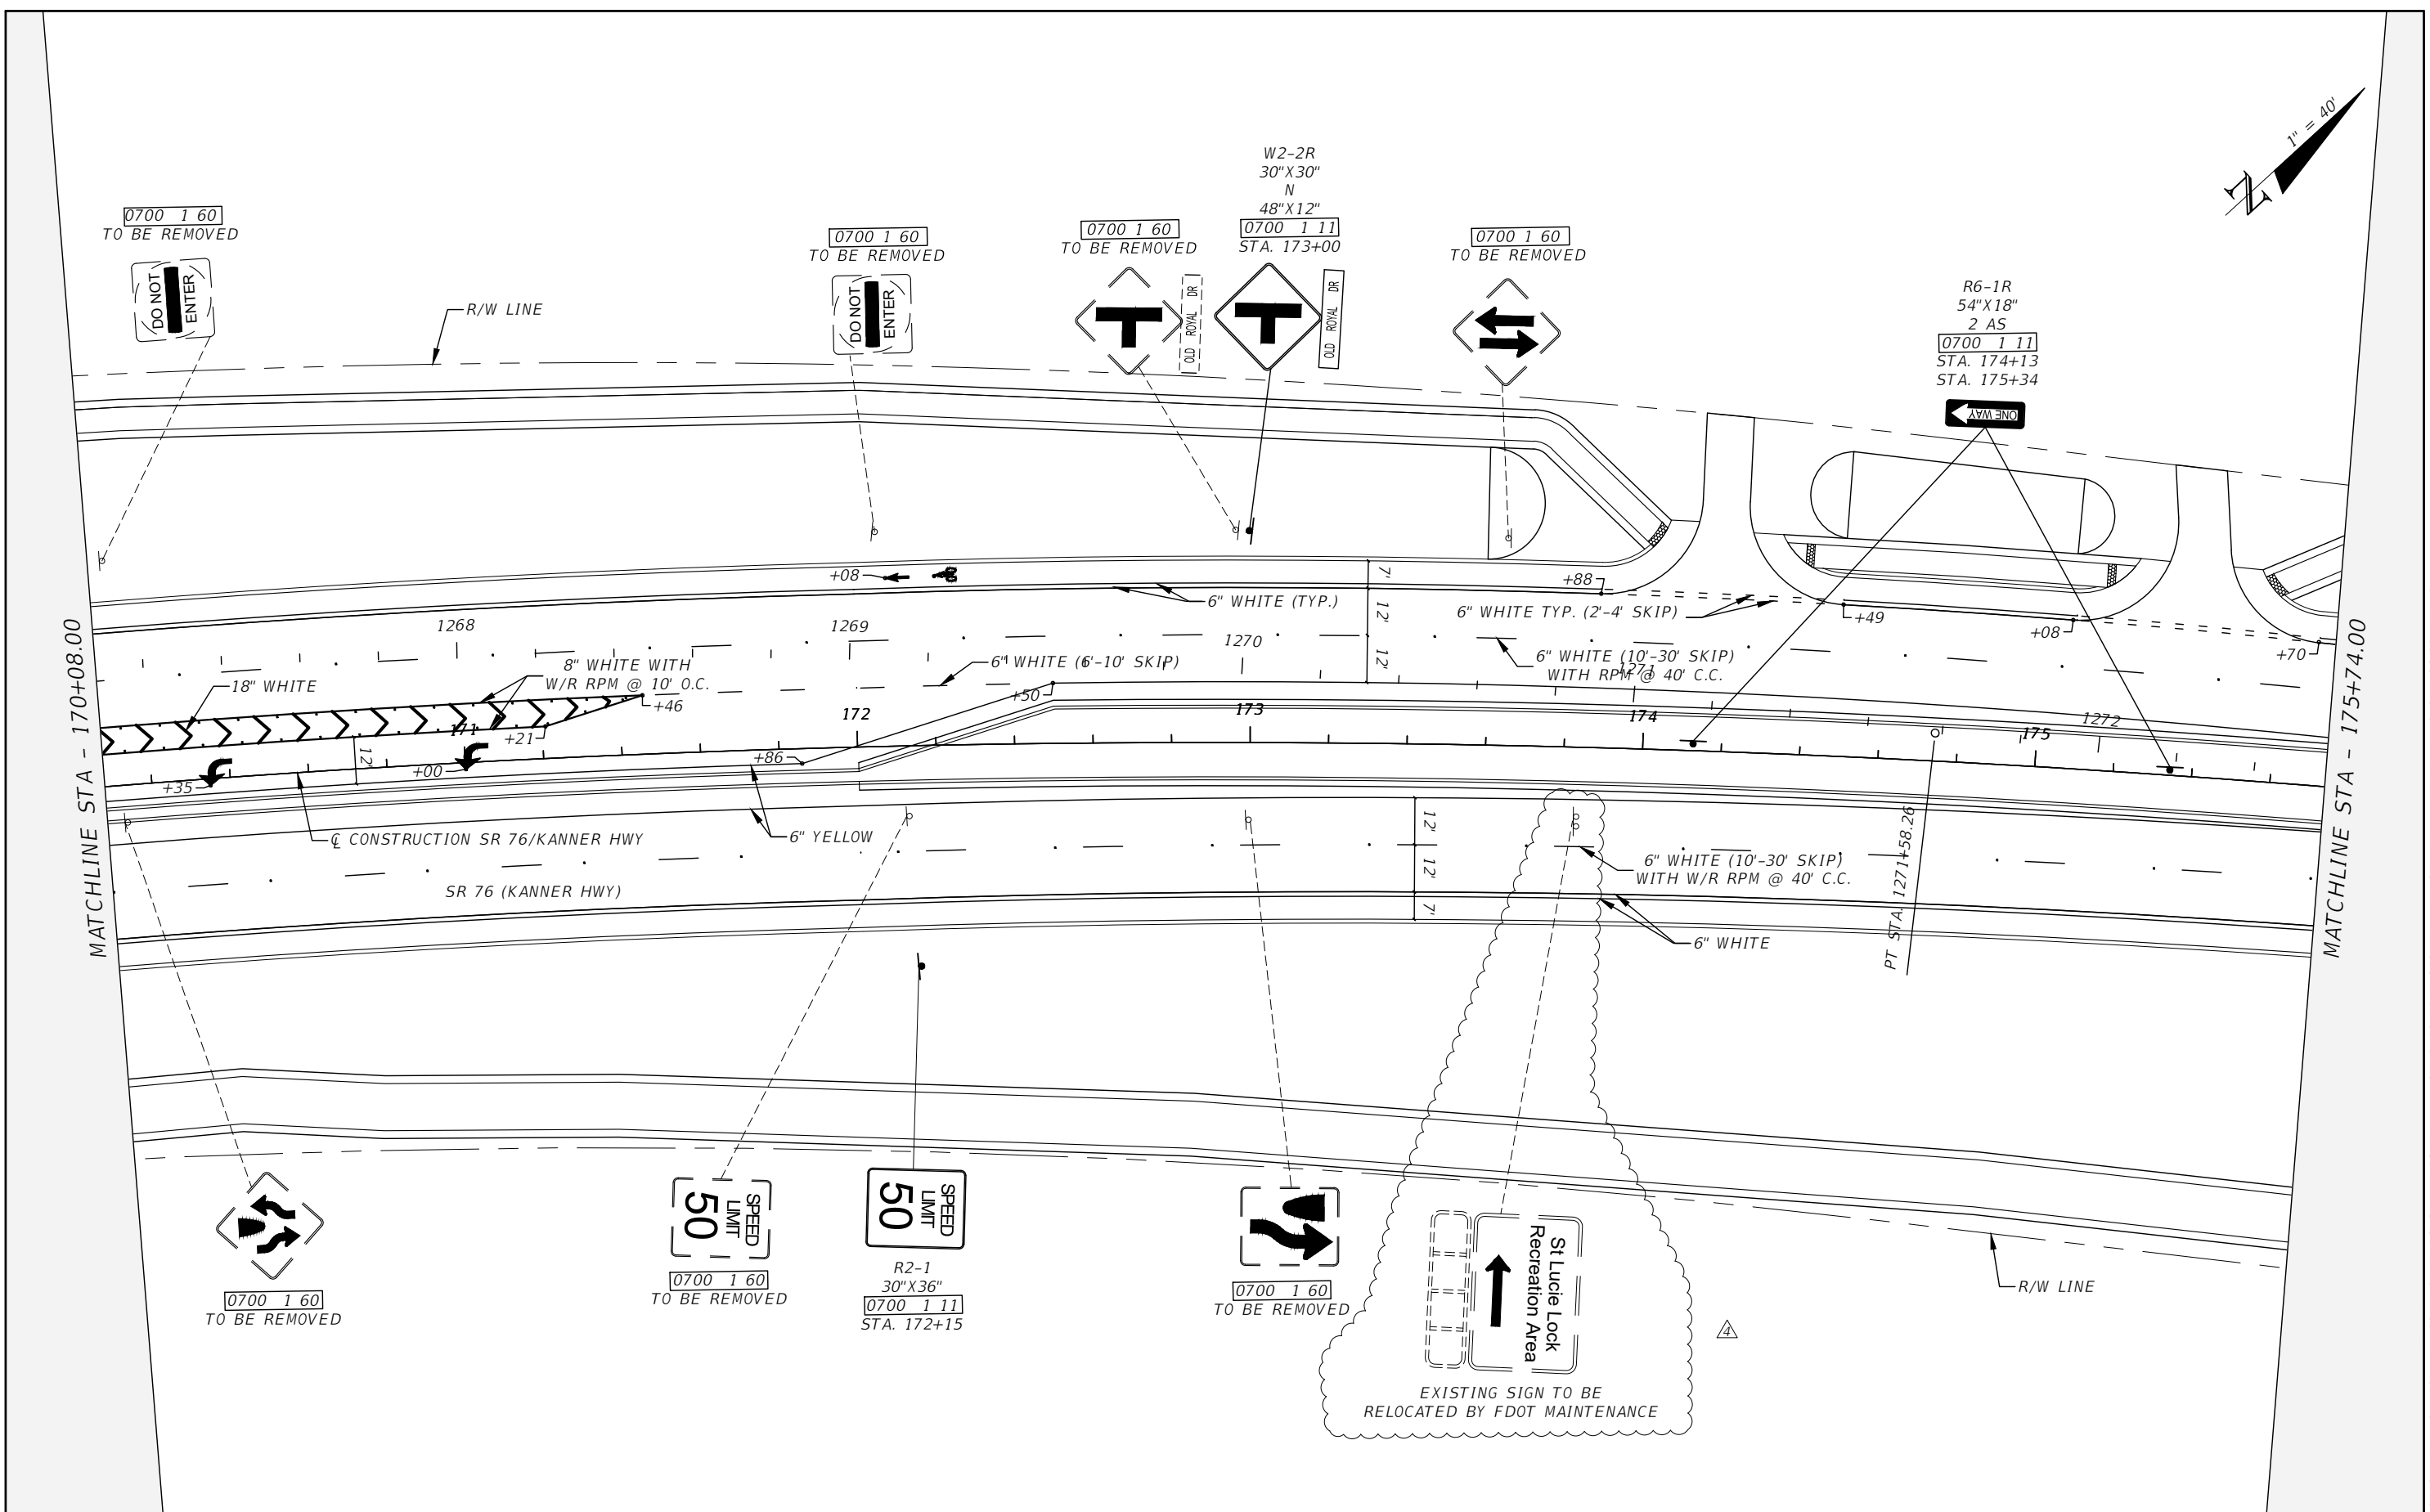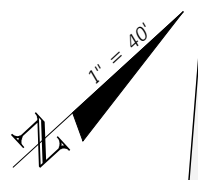


REVISIONS				ENGINEER OF RECORD: BRAD SALISBURY, P.E. P.E. LICENSE NUMBER 76979 FDOT DISTRICT IV 3400 WEST COMMERCIAL BLVD. FORT LAUDERDALE, FL 33309	STATE OF FLORIDA DEPARTMENT OF TRANSPORTATION			SHEET NO. S-19
DATE	DESCRIPTION	DATE	DESCRIPTION		ROAD NO.	COUNTY	FINANCIAL PROJECT ID	
09/24/19	PROPOSED SIGN REMOVED				SR 76	MARTIN	422641-2-52-01	

NOTICE: THE OFFICIAL RECORD OF THIS SHEET IS THE ELECTRONIC FILE SIGNED AND SEALED UNDER RULE 61G15-23.004, F.A.C.

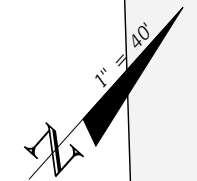

MATCHLINE STA - 175+74.00

MATCHLINE STA - 181+40.00

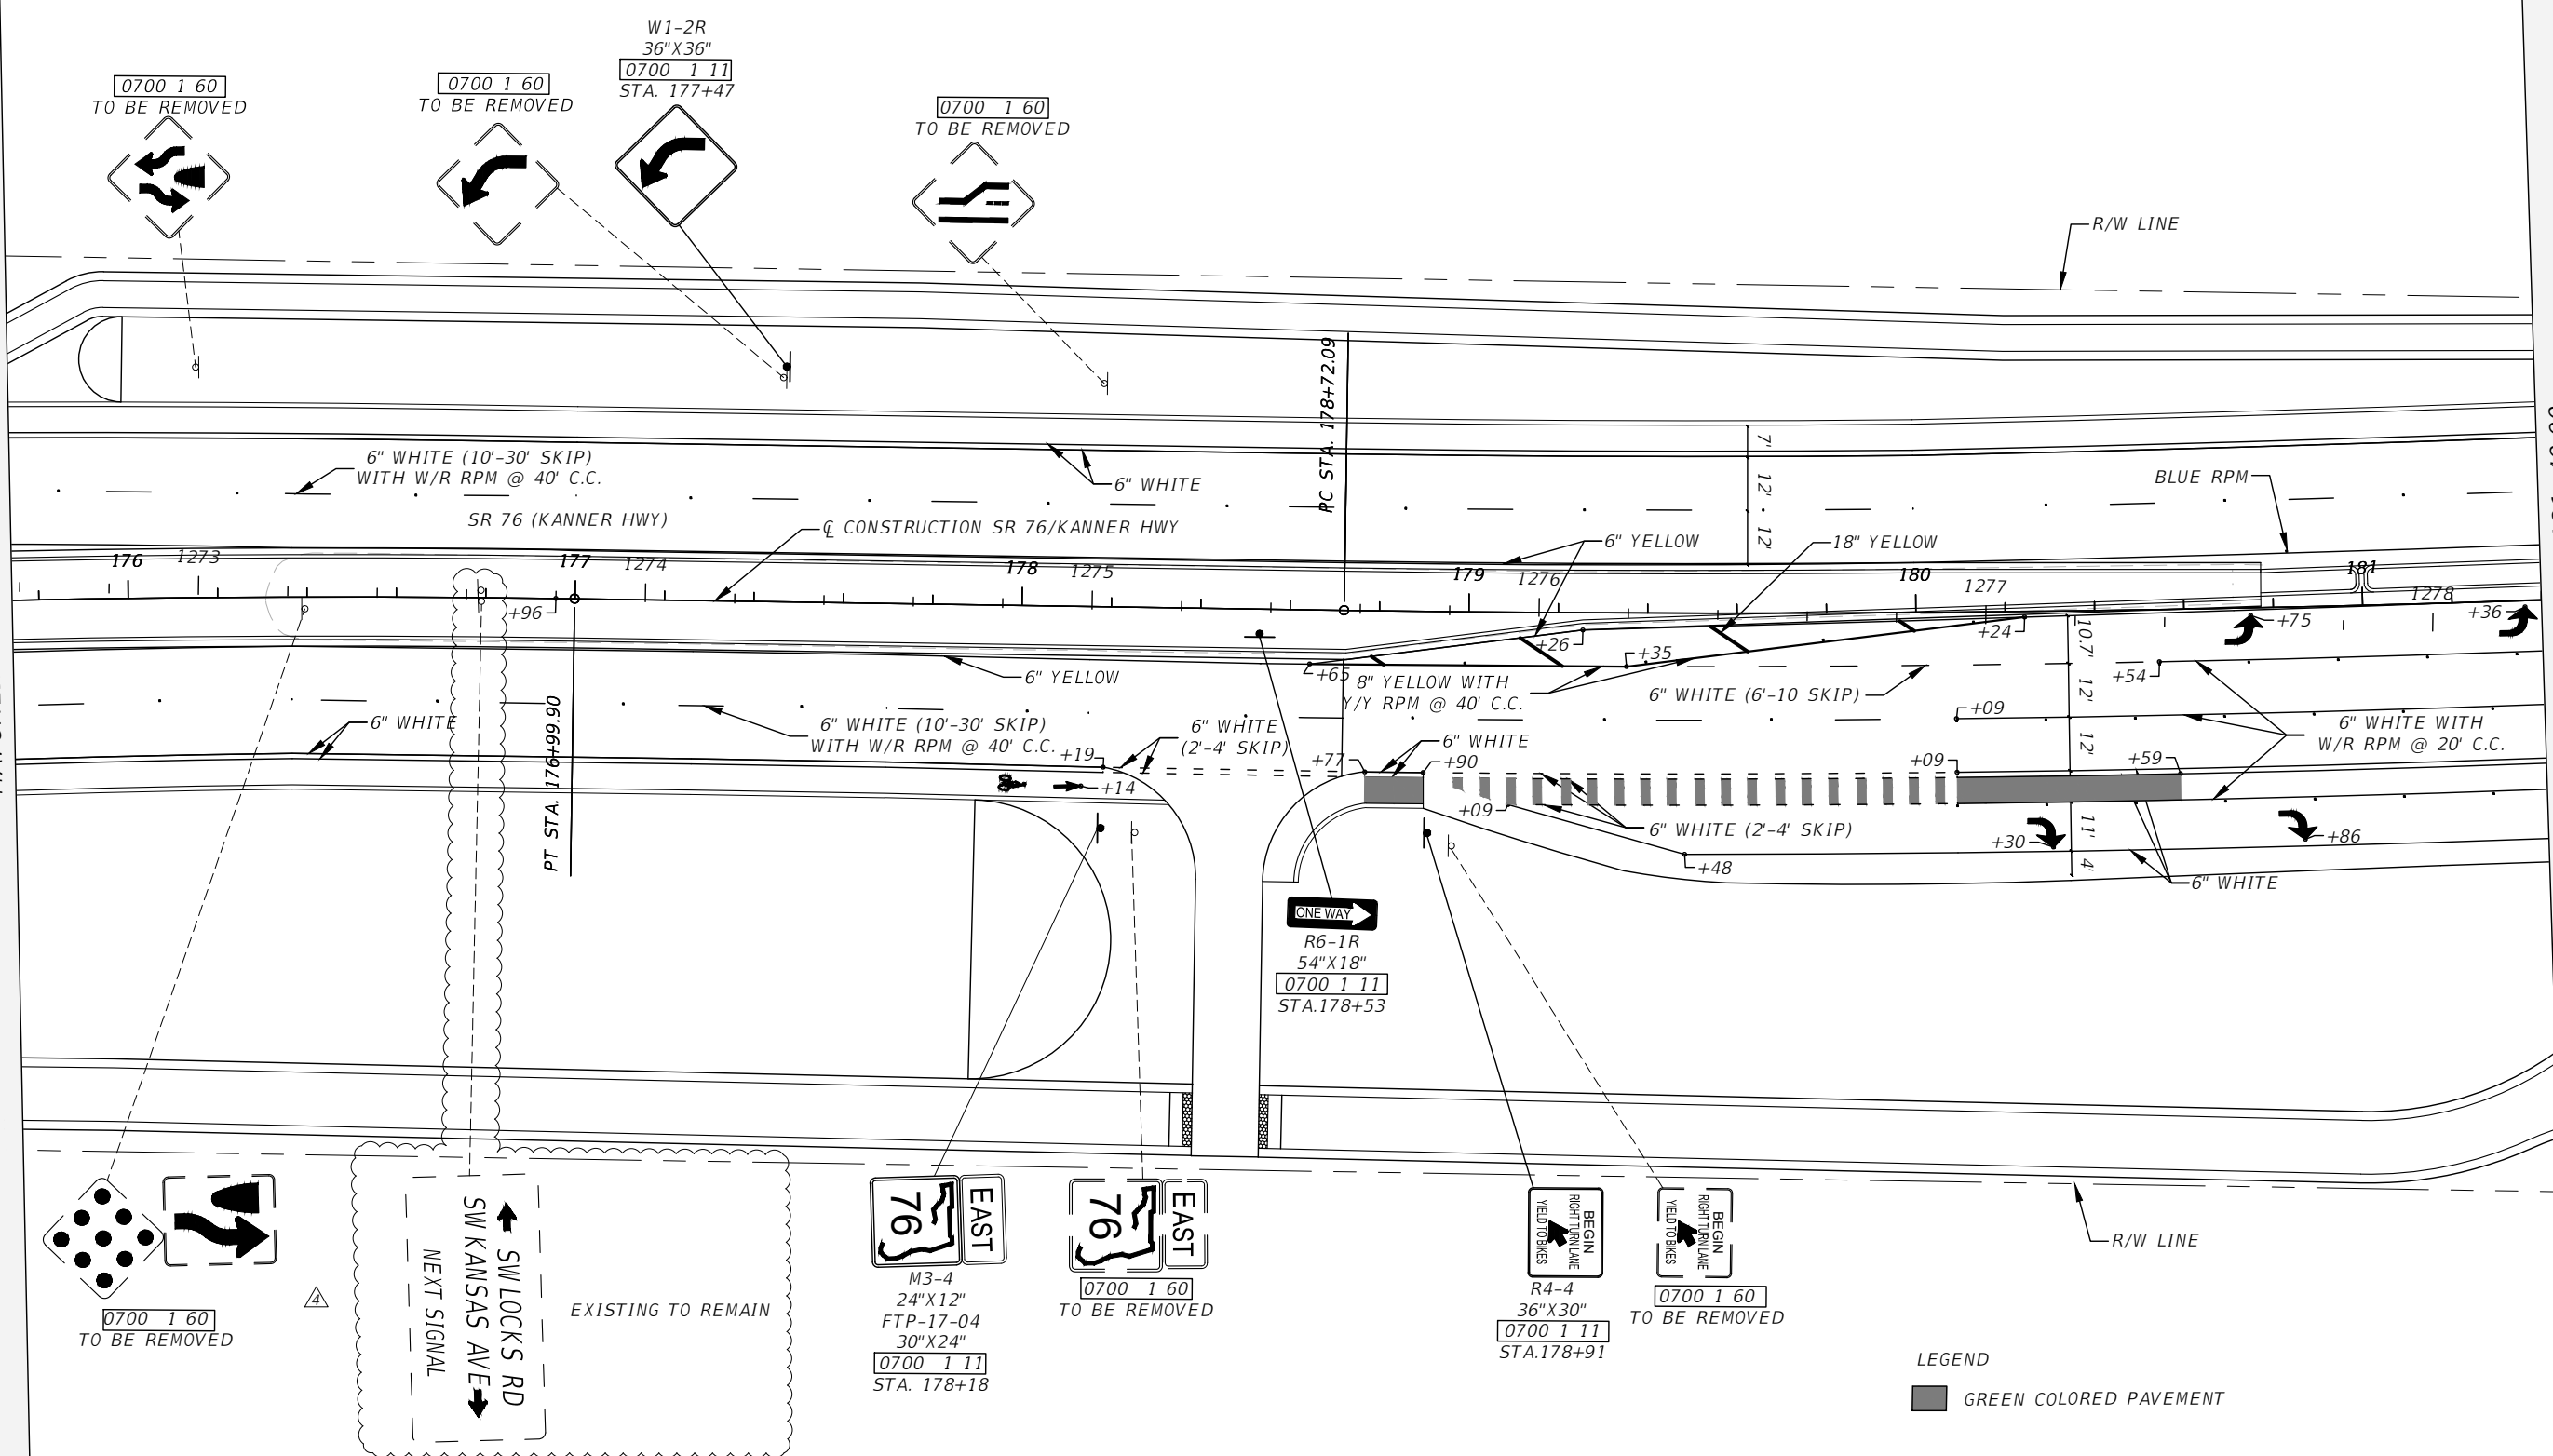

0700 1 60
TO BE REMOVED

0700 1 60
TO BE REMOVED

W1-2R
36"X36"
0700 1 11
STA. 177+47

0700 1 60
TO BE REMOVED

6" WHITE (10'-30' SKIP)
WITH W/R RPM @ 40' C.C.

SR 76 (KANNER HWY)

CONSTRUCTION SR 76/KANNER HWY

R/W LINE

BLUE RPM

176 1273

177 1274

178 1275

179 1276

180 1277

181 1278

PT. STA. 176+99.90

PC STA. 178+72.09

6" WHITE

6" WHITE (10'-30' SKIP)
WITH W/R RPM @ 40' C.C.

6" WHITE (2'-4' SKIP)

6" WHITE

6" WHITE (6'-10' SKIP)

6" WHITE WITH
W/R RPM @ 20' C.C.

6" WHITE (2'-4' SKIP)

6" WHITE

ONE WAY
R6-1R
54"X18"
0700 1 11
STA. 178+53

0700 1 60
TO BE REMOVED

EXISTING TO REMAIN
SW LOCKS RD
NEXT SIGNAL
SW KANSAS AVE

M3-4
24"X12"
FTP-17-04
30"X24"
0700 1 11
STA. 178+18

0700 1 60
TO BE REMOVED

R4-4
36"X30"
0700 1 11
STA. 178+91

0700 1 60
TO BE REMOVED

LEGEND

GREEN COLORED PAVEMENT

REVISIONS	
DATE	DESCRIPTION
09/24/19	EXISTING SIGN ADDED



ENGINEER OF RECORD:
BRAD SALISBURY, P.E.
P.E. LICENSE NUMBER 76979
FDOT DISTRICT IV
3400 WEST COMMERCIAL BLVD.
FORT LAUDERDALE, FL 33309

STATE OF FLORIDA DEPARTMENT OF TRANSPORTATION		
ROAD NO.	COUNTY	FINANCIAL PROJECT ID
SR 76	MARTIN	422641-2-52-01

**SIGNING AND PAVEMENT
MARKINGS**

SHEET NO.
S-20

NOTICE: THE OFFICIAL RECORD OF THIS SHEET IS THE ELECTRONIC FILE SIGNED AND SEALED UNDER RULE 61G15-23.004, F.A.C.

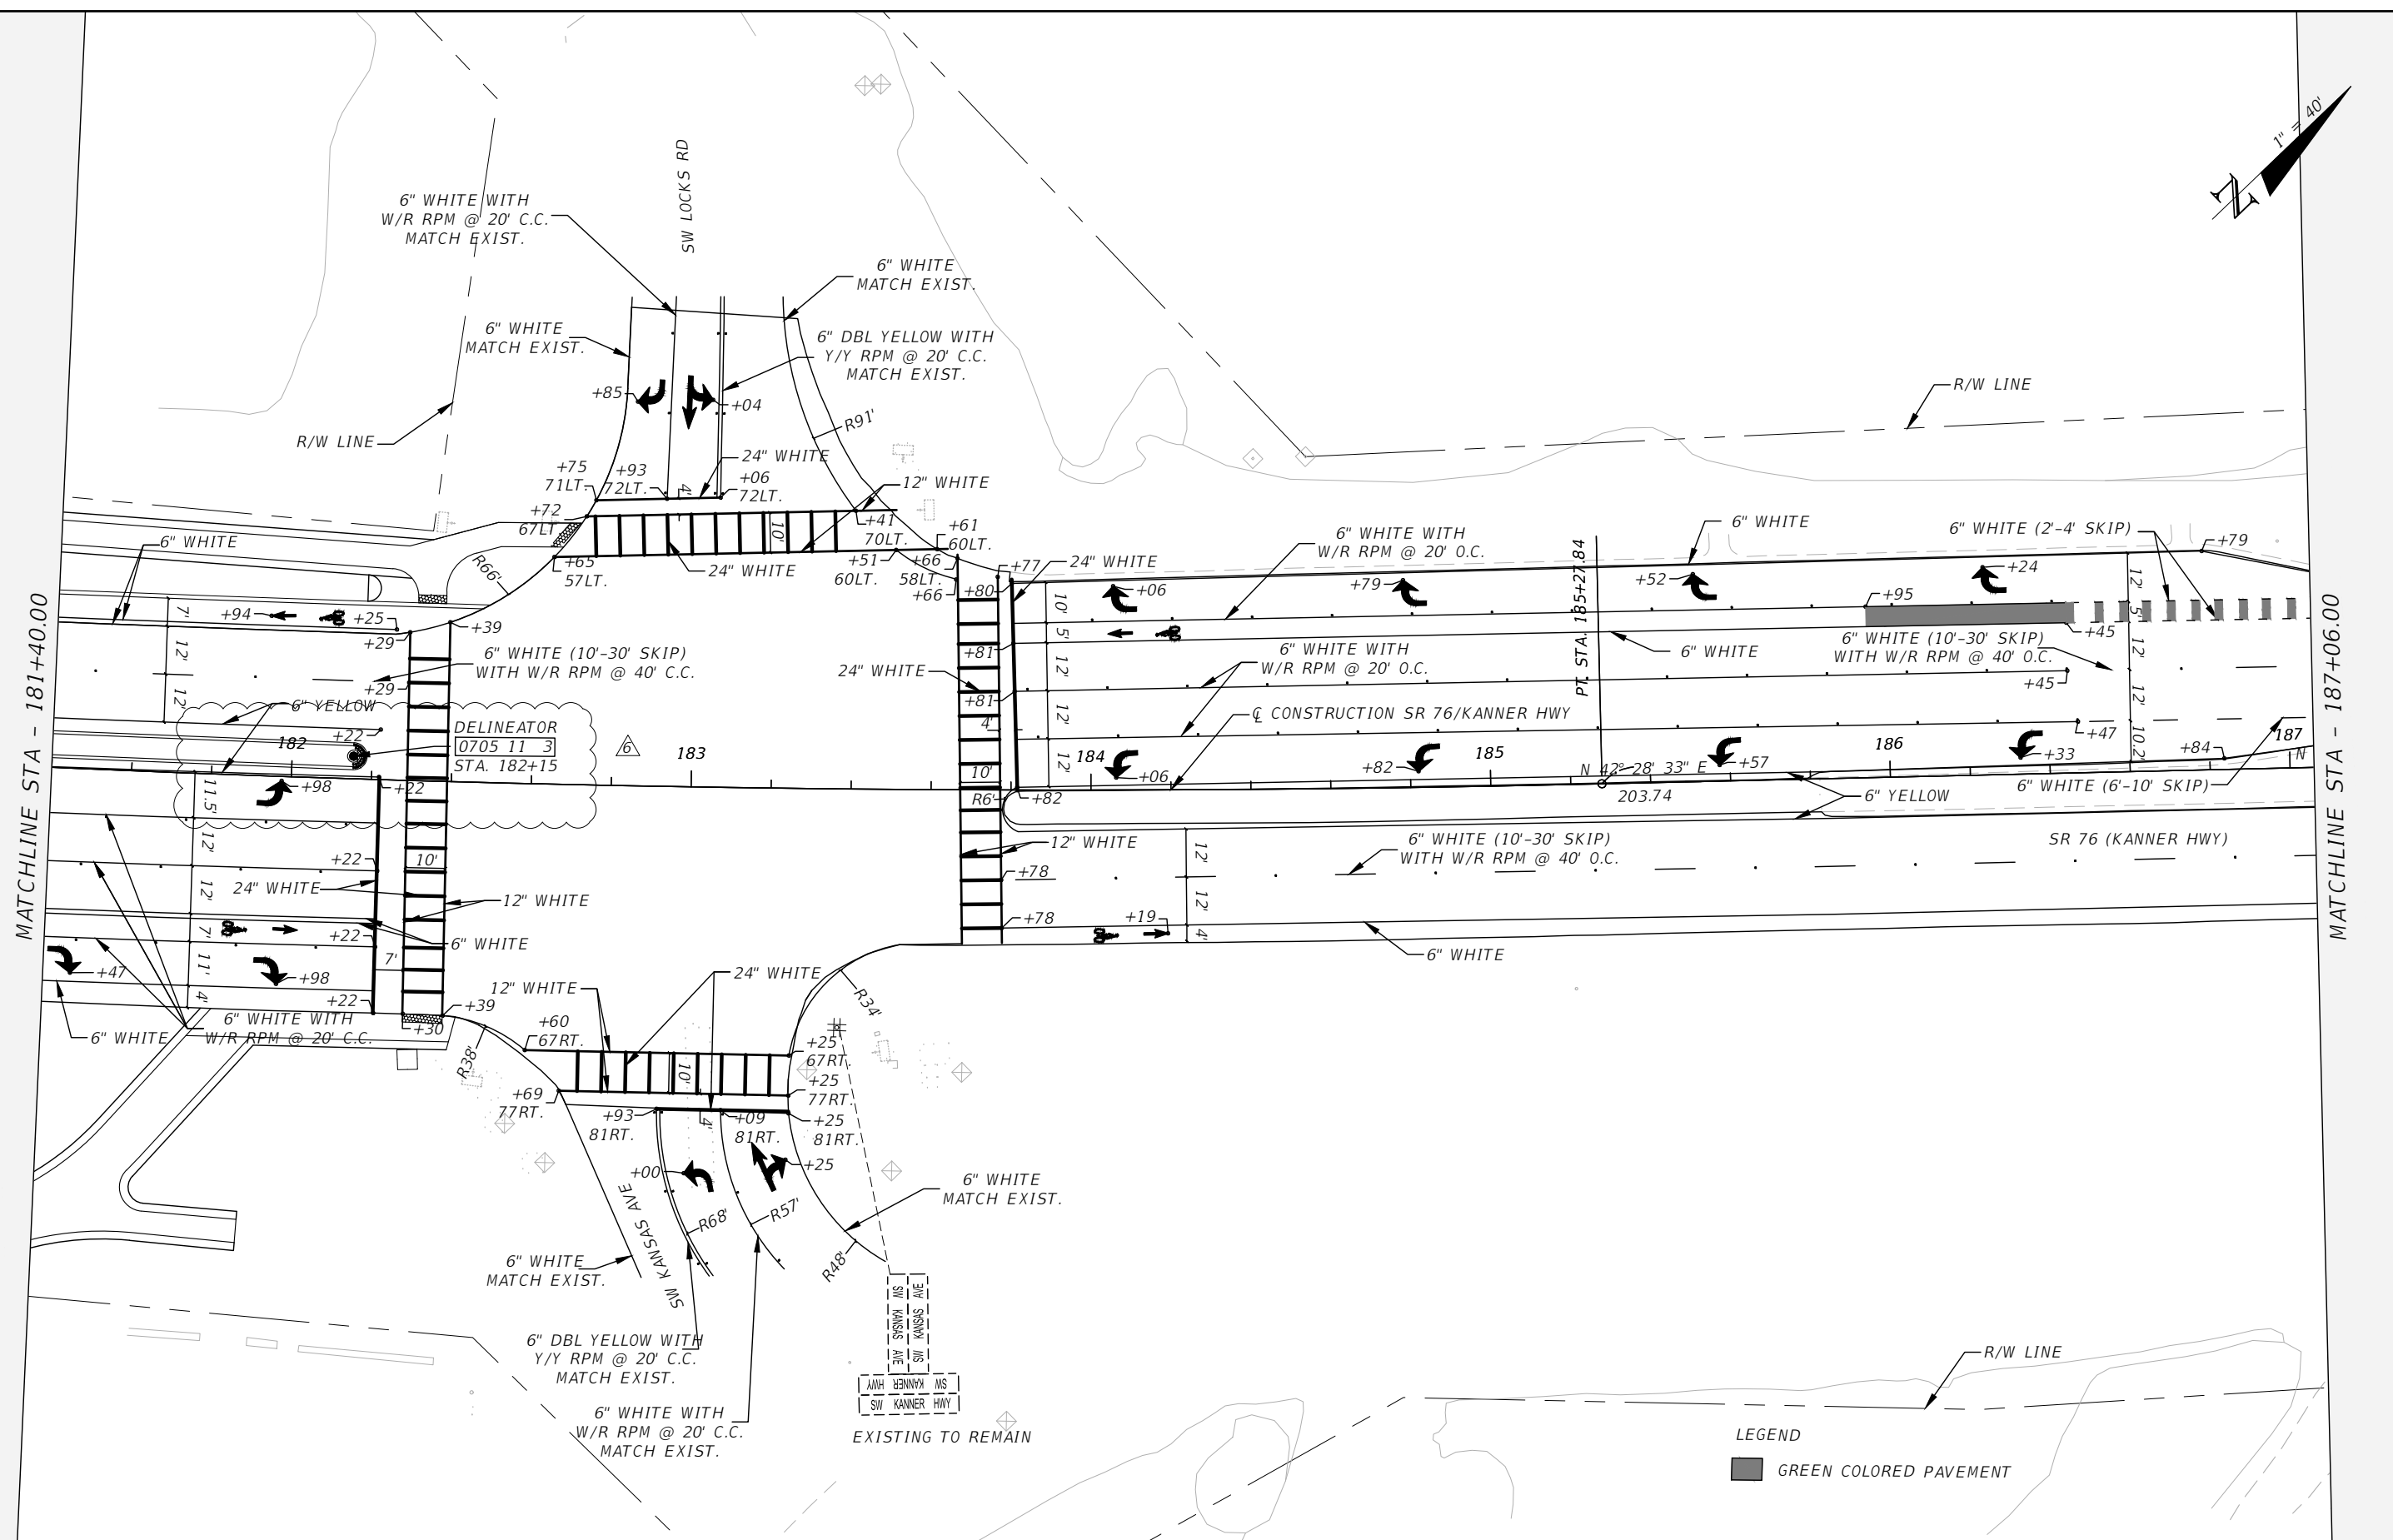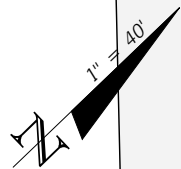

LEGEND
 ■ GREEN COLORED PAVEMENT

REVISIONS			
DATE	DESCRIPTION	DATE	DESCRIPTION
02/03/20	16 SIGNING AND PAVEMENT MARKINGS UPDATED		


ENGINEER OF RECORD:
 BRAD SALISBURY, P.E.
 P.E. LICENSE NUMBER 76979
 FDOT DISTRICT IV
 3400 WEST COMMERCIAL BLVD.
 FORT LAUDERDALE, FL 33309

STATE OF FLORIDA DEPARTMENT OF TRANSPORTATION		
ROAD NO.	COUNTY	FINANCIAL PROJECT ID
SR 76	MARTIN	422641-2-52-01

**SIGNING AND PAVEMENT
MARKINGS**


SHEET NO.
S-21

NOTICE: THE OFFICIAL RECORD OF THIS SHEET IS THE ELECTRONIC FILE SIGNED AND SEALED UNDER RULE 61G15-23.004, F.A.C.

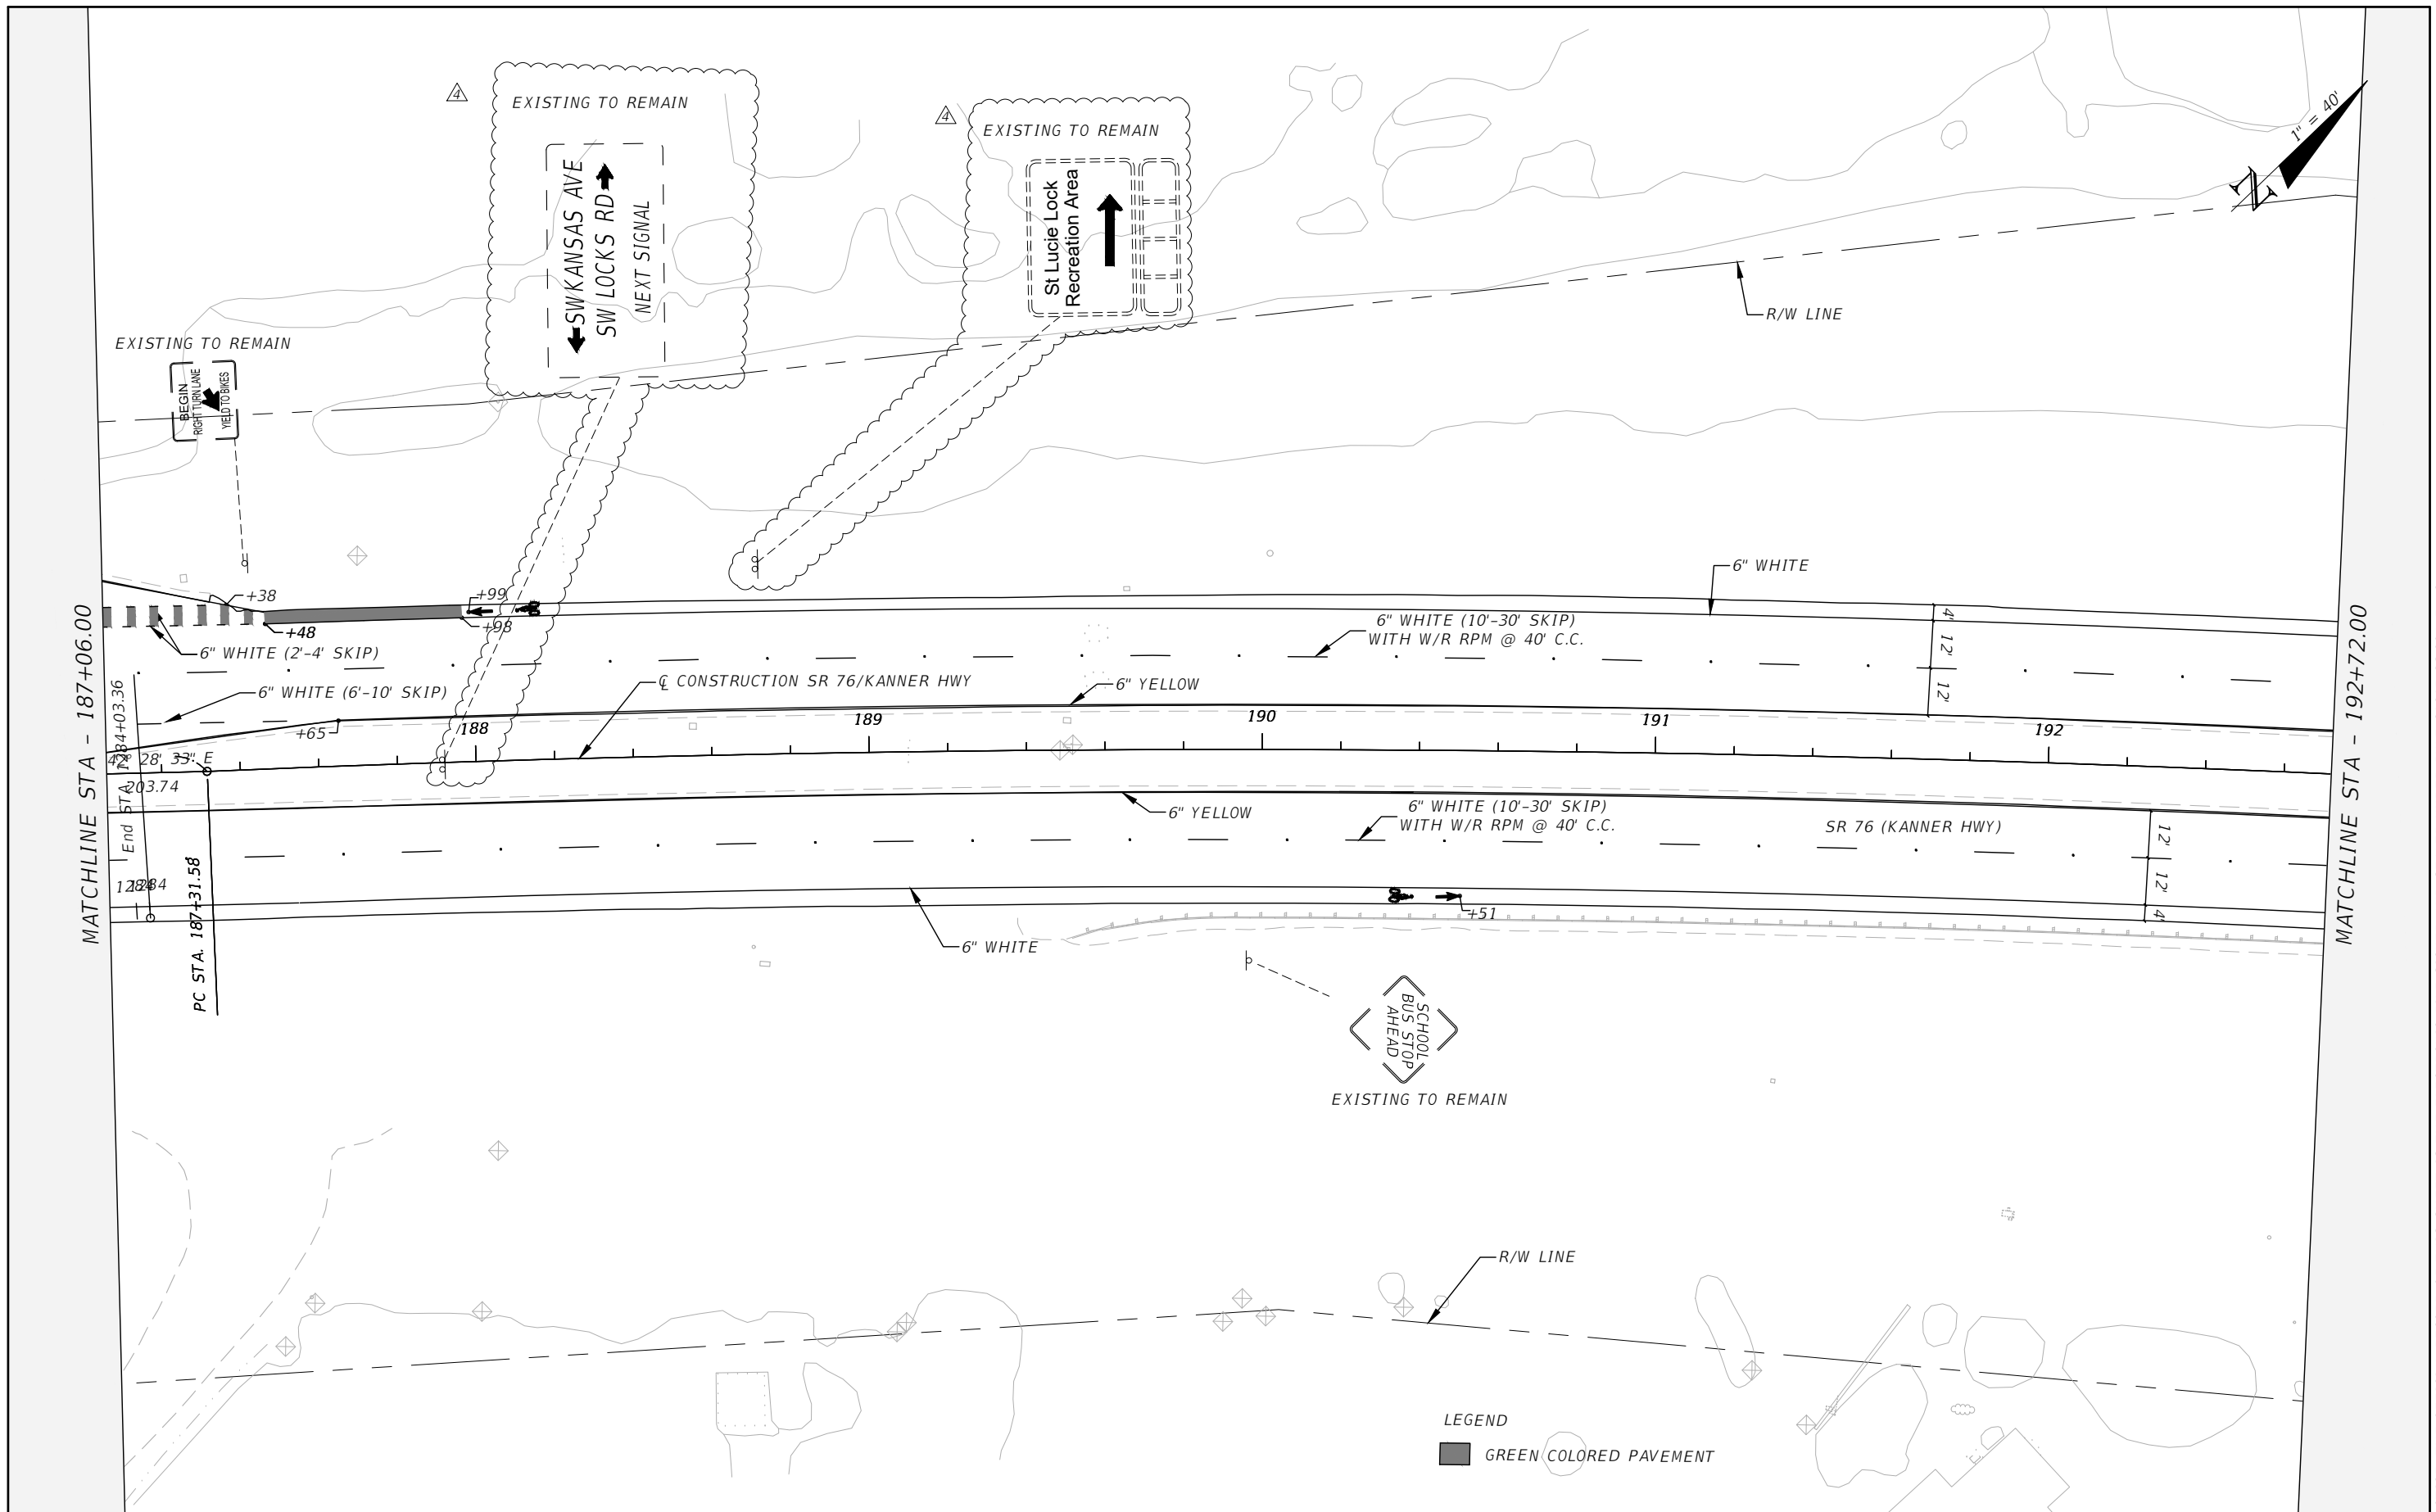



NOTICE: THE OFFICIAL RECORD OF THIS SHEET IS THE ELECTRONIC FILE SIGNED AND SEALED UNDER RULE 61G15-23.004, F.A.C.

DATE		DESCRIPTION		REVISIONS		ENGINEER OF RECORD: BRAD SALISBURY, P.E. P.E. LICENSE NUMBER 76979 FDOT DISTRICT IV 3400 WEST COMMERCIAL BLVD. FORT LAUDERDALE, FL 33309	STATE OF FLORIDA DEPARTMENT OF TRANSPORTATION			SHEET NO. S-22
DATE	DESCRIPTION	DATE	DESCRIPTION	ROAD NO.	COUNTY		FINANCIAL PROJECT ID			
09/24/19	EXISTING SIGNS ADDED				SR 76	MARTIN	422641-2-52-01	SIGNING AND PAVEMENT MARKINGS		

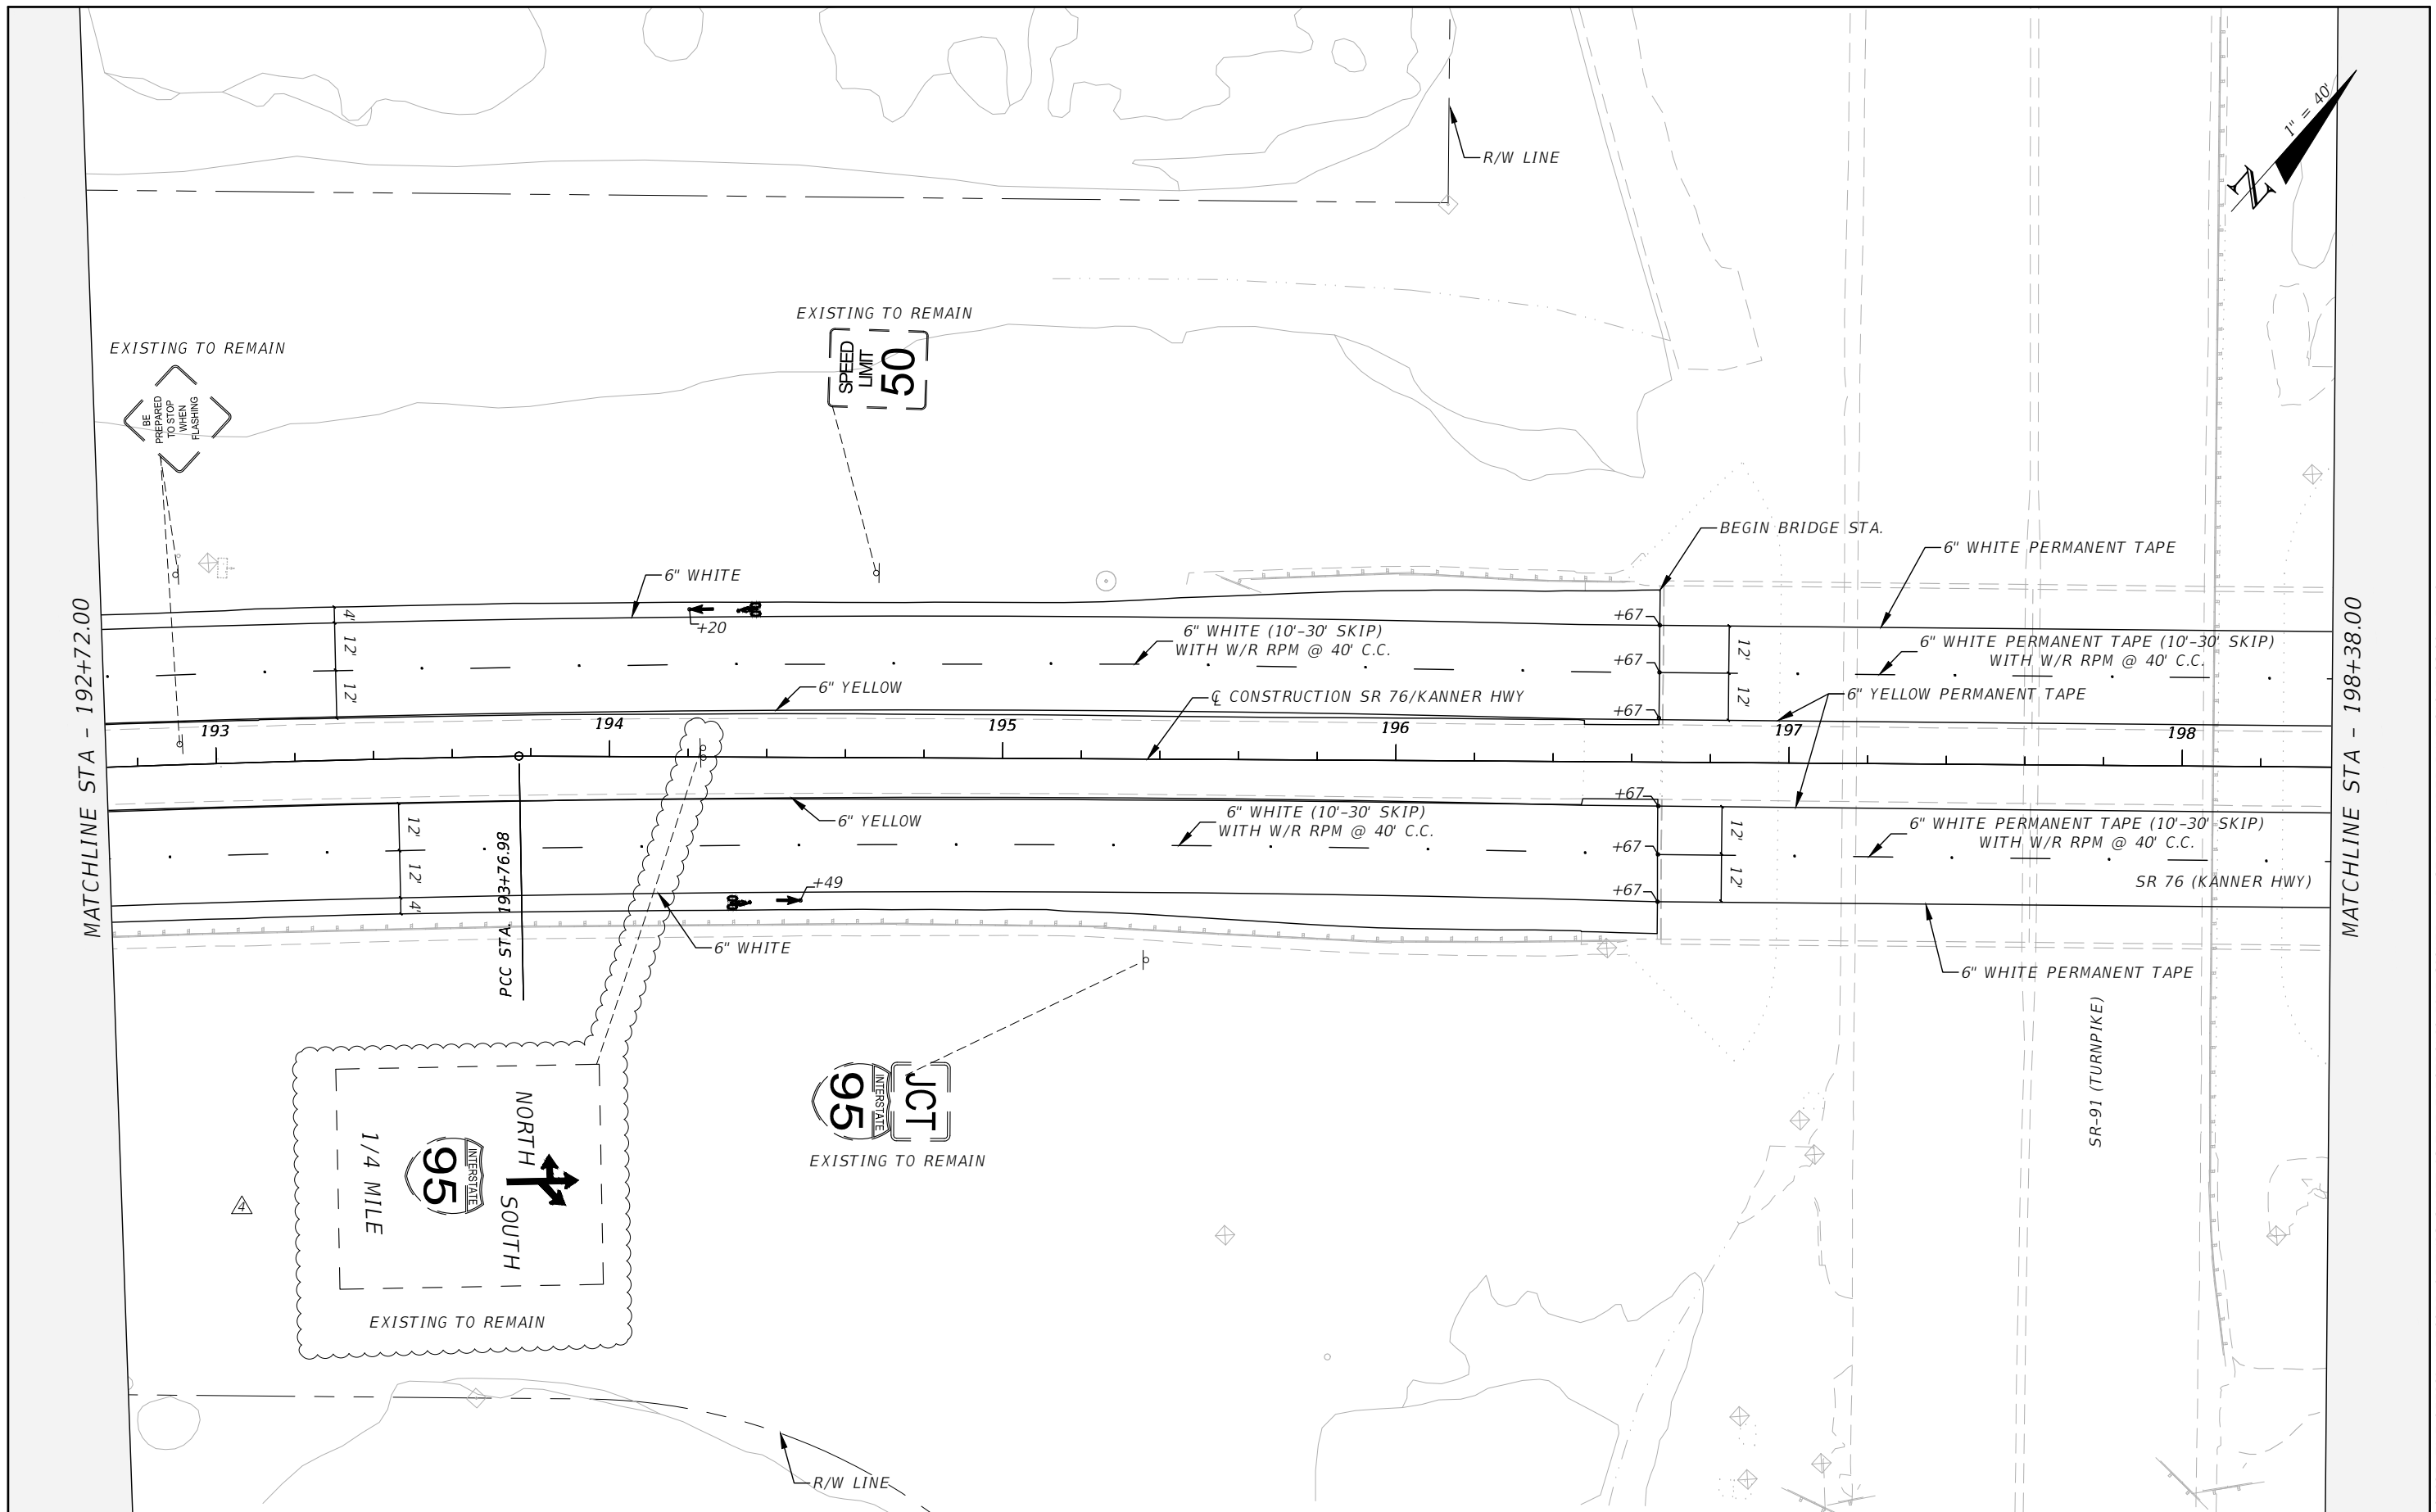

NOTICE: THE OFFICIAL RECORD OF THIS SHEET IS THE ELECTRONIC FILE SIGNED AND SEALED UNDER RULE 61G15-23.004, F.A.C.

REVISIONS		ENGINEER OF RECORD:		STATE OF FLORIDA			SIGNING AND PAVEMENT MARKINGS	SHEET NO.
DATE	DESCRIPTION	DATE	DESCRIPTION	DEPARTMENT OF TRANSPORTATION				
09/24/19	EXISTING SIGN ADDED			BRAD SALISBURY, P.E. P.E. LICENSE NUMBER 76979 FDOT DISTRICT IV 3400 WEST COMMERCIAL BLVD. FORT LAUDERDALE, FL 33309	ROAD NO.	COUNTY		FINANCIAL PROJECT ID
					SR 76	MARTIN	422641-2-52-01	

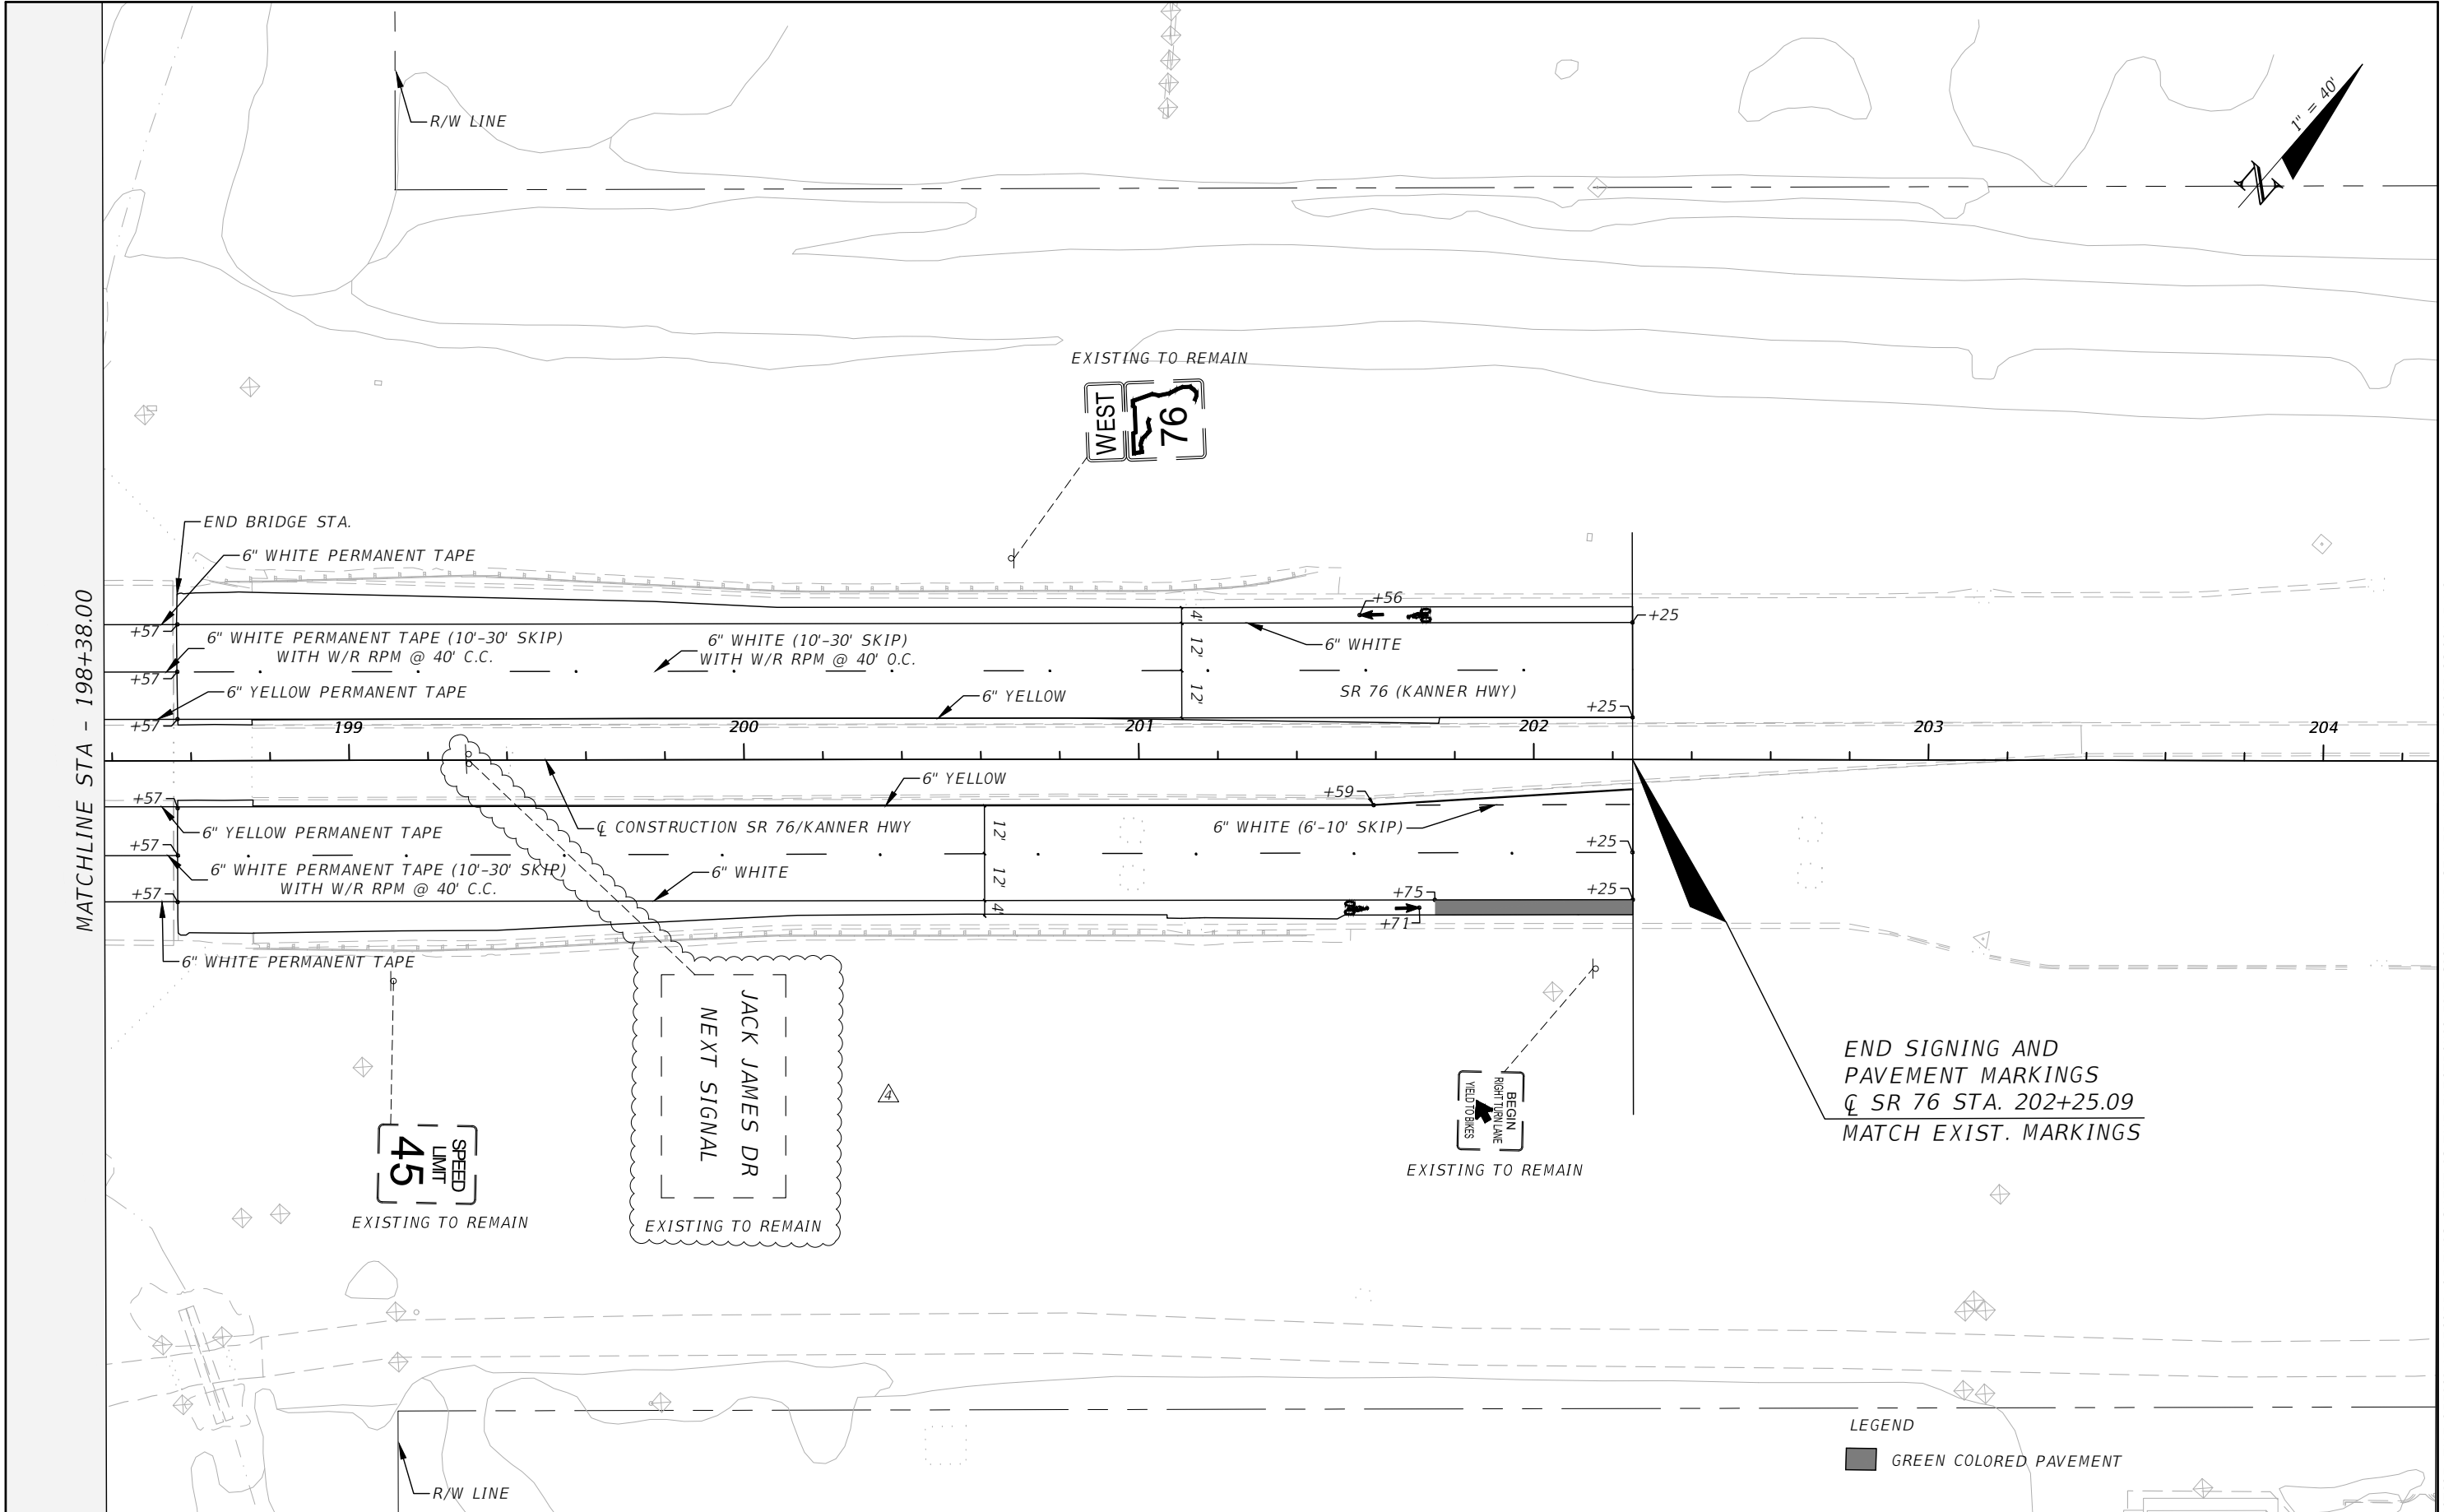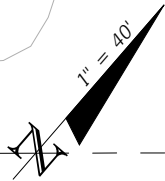

MATCHLINE STA - 198+38.00

END SIGNING AND
PAVEMENT MARKINGS
@ SR 76 STA. 202+25.09
MATCH EXIST. MARKINGS

LEGEND
■ GREEN COLORED PAVEMENT

REVISIONS	
DATE	DESCRIPTION
09/24/19	EXISTING SIGN ADDED

ENGINEER OF RECORD:
BRAD SALISBURY, P.E.
P.E. LICENSE NUMBER 76979
FDOT DISTRICT IV
3400 WEST COMMERCIAL BLVD.
FORT LAUDERDALE, FL 33309

STATE OF FLORIDA DEPARTMENT OF TRANSPORTATION		
ROAD NO.	COUNTY	FINANCIAL PROJECT ID
SR 76	MARTIN	422641-2-52-01

**SIGNING AND PAVEMENT
MARKINGS**

SHEET
NO.
S-24

NOTICE: THE OFFICIAL RECORD OF THIS SHEET IS THE ELECTRONIC FILE SIGNED AND SEALED UNDER RULE 61G15-23.004, F.A.C.




BEGIN SIGNING AND
PAVEMENT MARKINGS
@ CR 76A/CR 711
STA. 99+07.43

EXISTING TO REMAIN



0700 1 60
TO BE
REMOVED

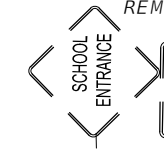

S4-5A
36"X36"
S4-3P
24"X8"



0700 1 11
STA. 101+88

R/W LINE

98

+07

6" WHITE (6'-10' SKIP)

100

+21

Q CONSTRUCTION 101
CR 76A/SW 96th St

6" WHITE

102

103

12'

7'

6" WHITE

6" DBL YELLOW WITH
Y/Y RPM @ 30' C. C.

CR 76A (SW 96th St)

18" YELLOW

12'

7'

+17

R/W LINE



W8-25
30"X30"
0700 1 11
STA. 102+44

MATCHLINE STA - 103+66.00

REVISIONS

DATE	DESCRIPTION	DATE	DESCRIPTION
---	---	---	---

ENGINEER OF RECORD:
BRAD SALISBURY, P.E.
P.E. LICENSE NUMBER 76979
FDOT DISTRICT IV
3400 WEST COMMERCIAL BLVD.
FORT LAUDERDALE, FL 33309

STATE OF FLORIDA DEPARTMENT OF TRANSPORTATION		
ROAD NO.	COUNTY	FINANCIAL PROJECT ID
SR 76	MARTIN	422641-2-52-01


SIGNING AND PAVEMENT
MARKINGS

SHEET
NO.
S-25



MATCHLINE STA - 103+66.00

MATCHLINE STA. 108+75.40 (MATCH SHEET S-10)

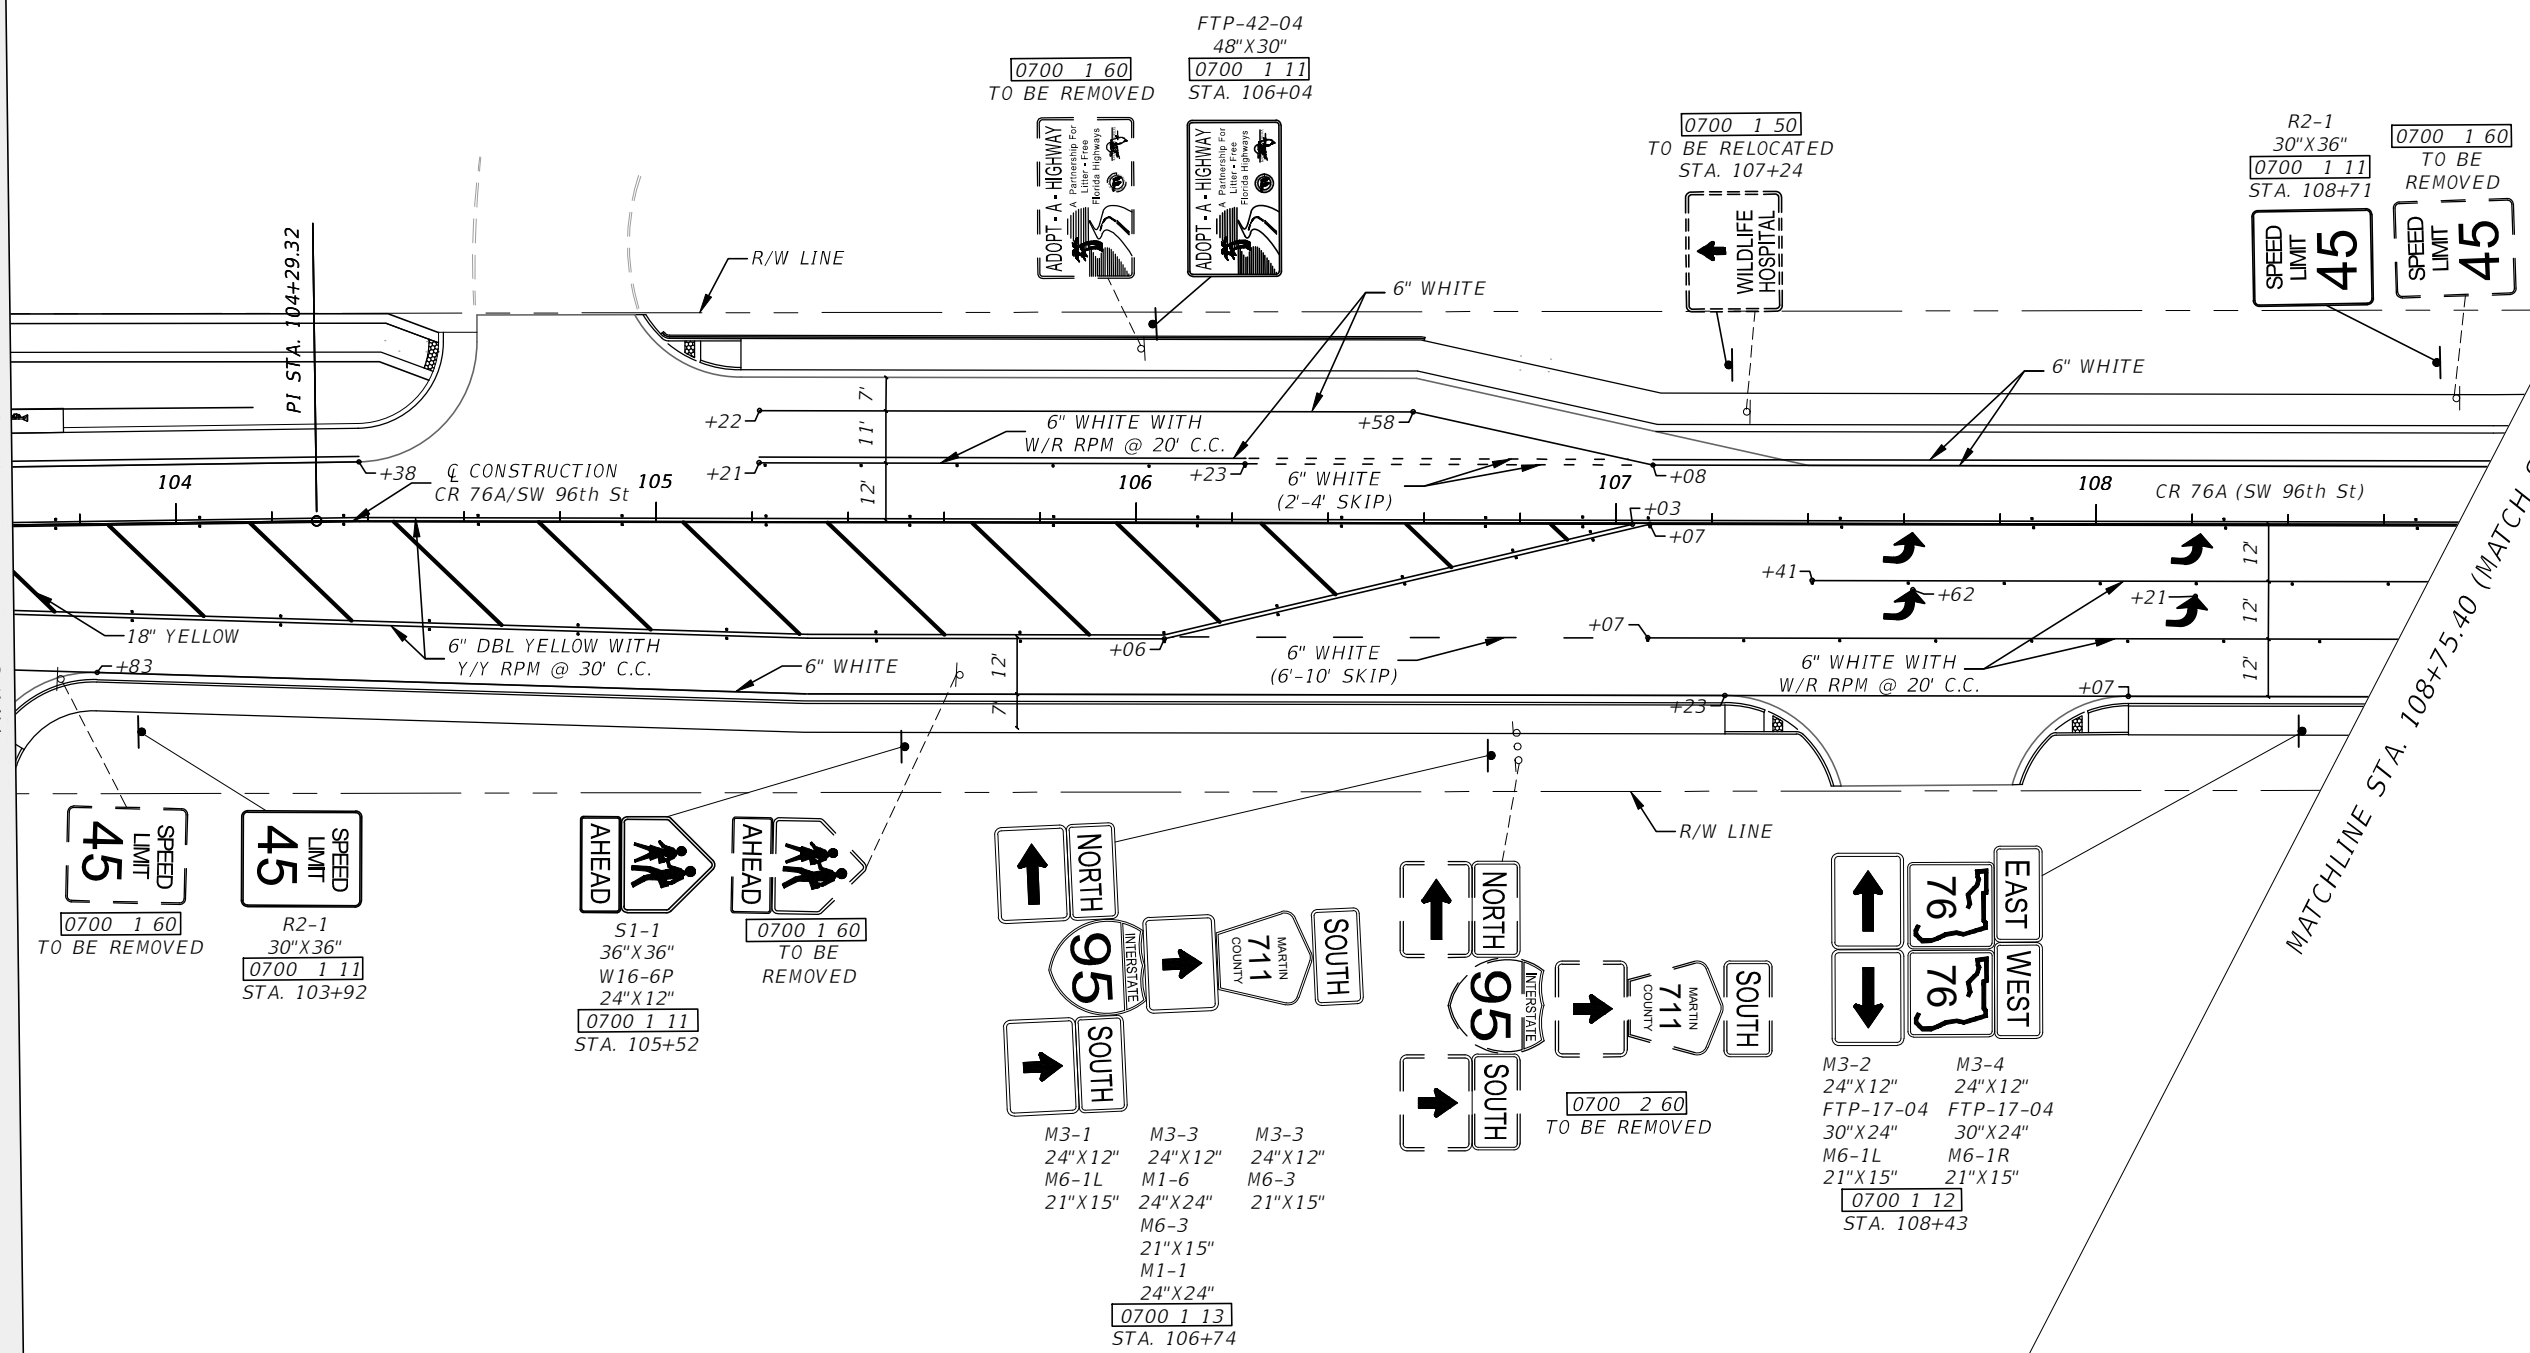

REVISIONS			
DATE	DESCRIPTION	DATE	DESCRIPTION

ENGINEER OF RECORD:
 BRAD SALISBURY, P.E.
 P.E. LICENSE NUMBER 76979
 FDOT DISTRICT IV
 3400 WEST COMMERCIAL BLVD.
 FORT LAUDERDALE, FL 33309

STATE OF FLORIDA DEPARTMENT OF TRANSPORTATION		
ROAD NO.	COUNTY	FINANCIAL PROJECT ID
SR 76	MARTIN	422641-2-52-01

**SIGNING AND PAVEMENT
MARKINGS**

SHEET NO.
S-26

NOTICE: THE OFFICIAL RECORD OF THIS SHEET IS THE ELECTRONIC FILE SIGNED AND SEALED UNDER RULE 61G15-23.004, F.A.C.



MATCHLINE STA. 113+08.06 (MATCH SHEET S-10)

MATCHLINE STA - 118+16.00

M3-4 24"X12"
M6-1L 21"X15"
M3-1 24"X12"
M1-6 24"X24"
M3-2 24"X12"
M6-1R 21"X15"

0700 1 13
STA. 115+33

S1-1 36"X36"
W16-9P 24"X12"

0700 1 60
TO BE REMOVED

0700 2 60
TO BE REMOVED

R4-4 36"X30"
0700 1 11
STA. 116+19

0700 1 60
TO BE REMOVED

R3-17 30"X24"
0700 1 11
STA. 113+00

W4-2R 36"X36"
0700 1 11
STA. 113+49


2 AS
0700 1 60
TO BE REMOVED

M3-3 24"X12"
M1-6 24"X24"
M3-3 24"X12"
0700 1 12
STA. 114+88

EXISTING SIGN TO BE RELOCATED BY FDOT MAINTENANCE

R2-1 30"X36"
0700 1 11
STA. 117+10

LEGEND
GREEN COLORED PAVEMENT

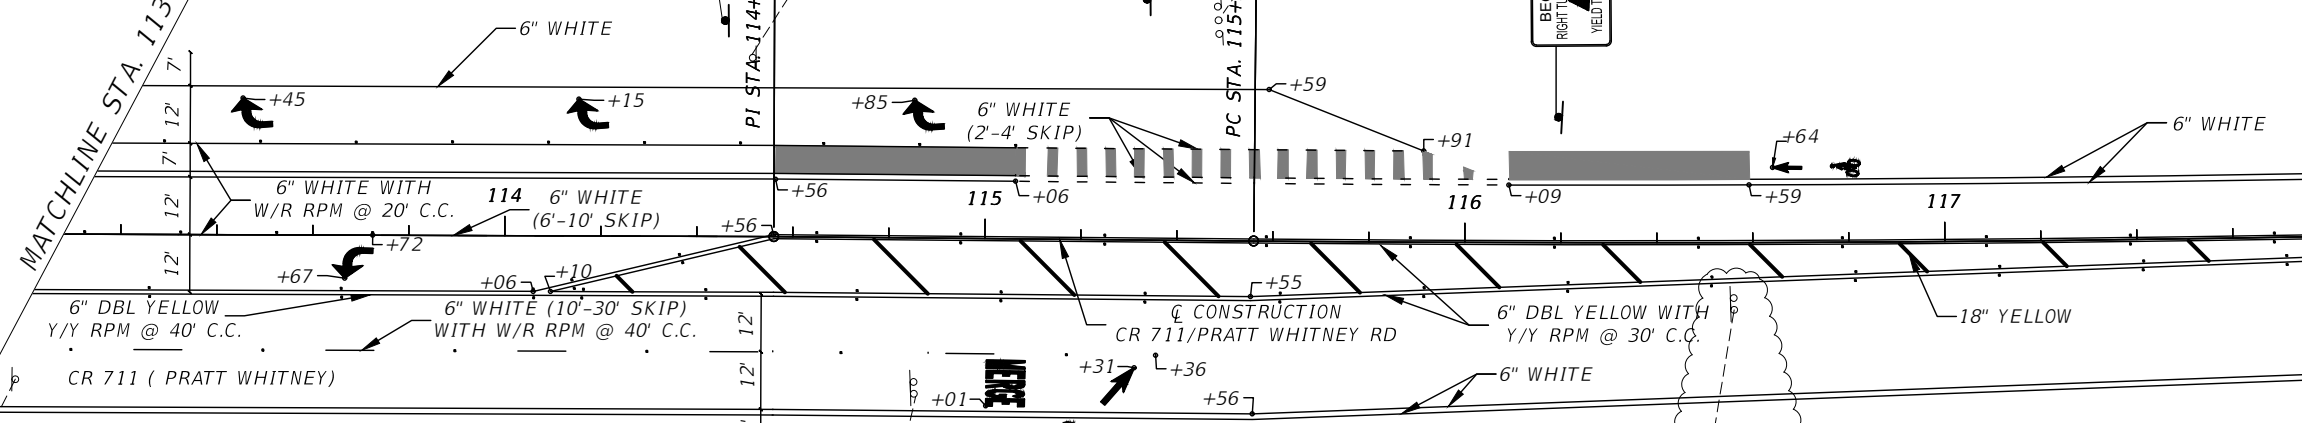

REVISIONS			
DATE	DESCRIPTION	DATE	DESCRIPTION
09/24/19	EXISTING SIGN ADDED		

ENGINEER OF RECORD:
BRAD SALISBURY, P.E.
P.E. LICENSE NUMBER 76979
FDOT DISTRICT IV
3400 WEST COMMERCIAL BLVD.
FORT LAUDERDALE, FL 33309

STATE OF FLORIDA DEPARTMENT OF TRANSPORTATION		
ROAD NO.	COUNTY	FINANCIAL PROJECT ID
SR 76	MARTIN	422641-2-52-01

**SIGNING AND PAVEMENT
MARKINGS**


SHEET NO.
S-27

NOTICE: THE OFFICIAL RECORD OF THIS SHEET IS THE ELECTRONIC FILE SIGNED AND SEALED UNDER RULE 61G15-23.004, F.A.C.



MATCHLINE STA - 118+16.00

MATCHLINE STA - 123+82.00

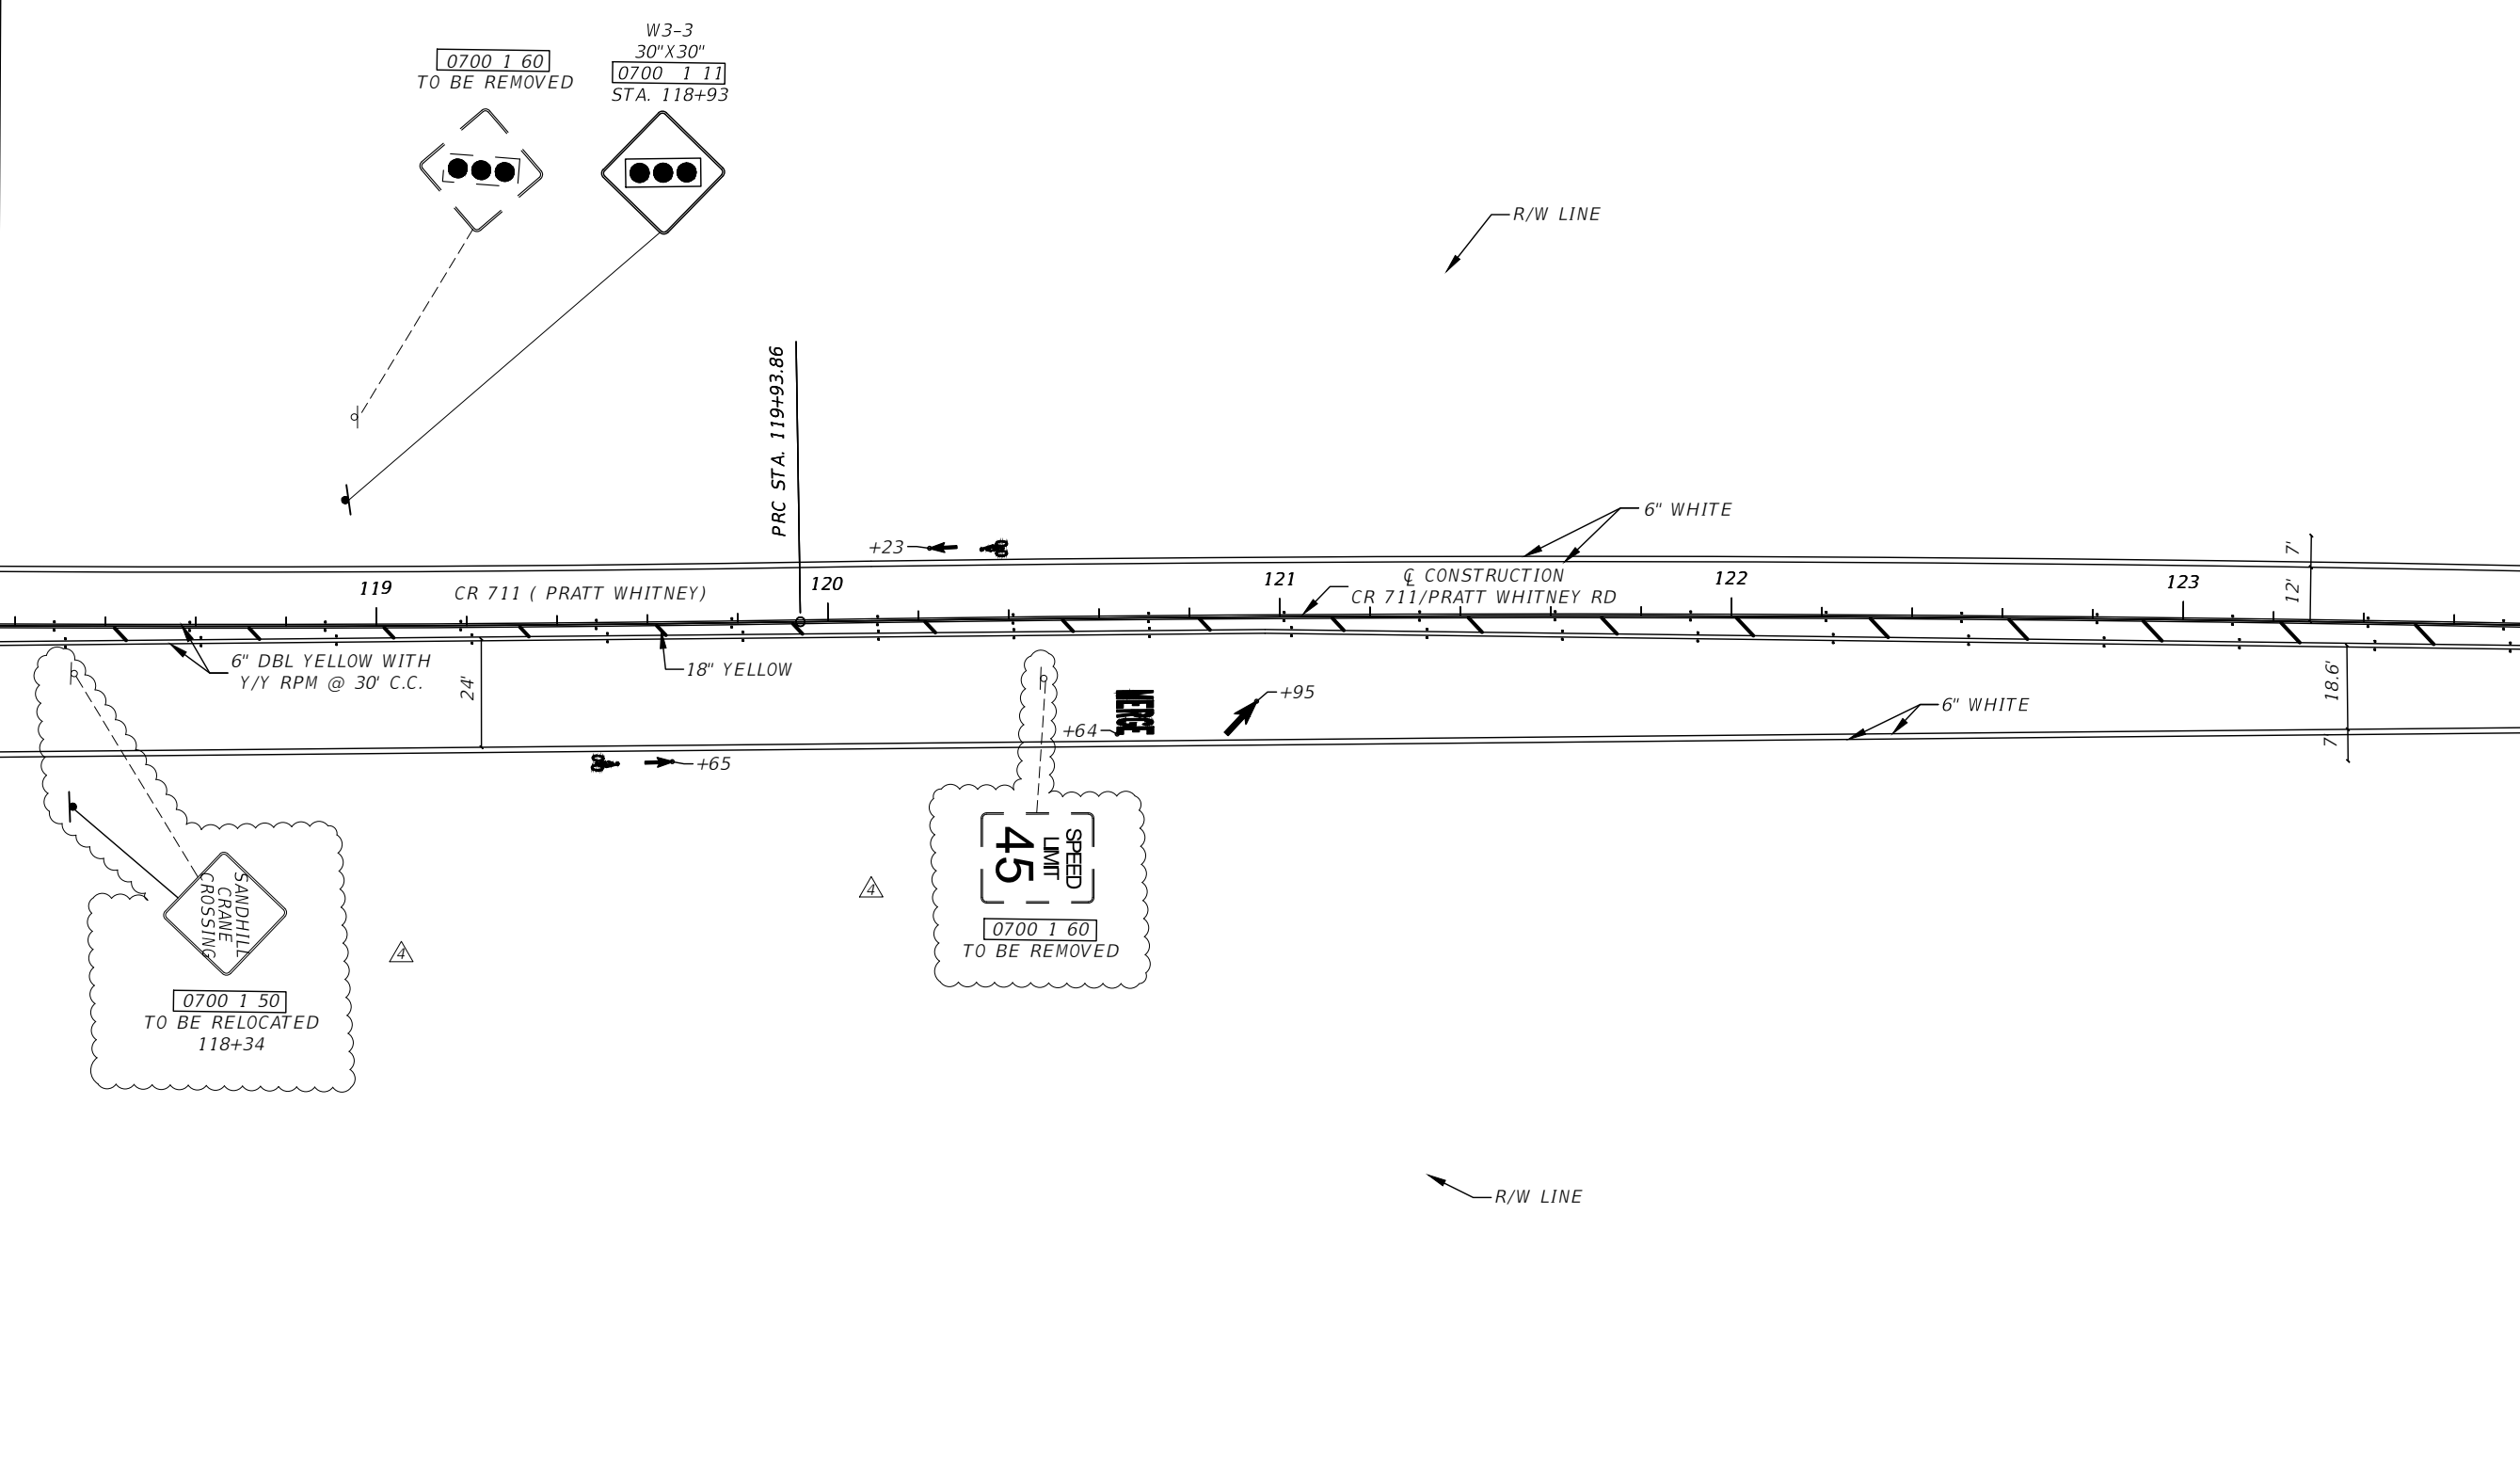

REVISIONS			
DATE	DESCRIPTION	DATE	DESCRIPTION
09/24/19	⚠ SIGNS ADDED		

ENGINEER OF RECORD:
 BRAD SALISBURY, P.E.
 P.E. LICENSE NUMBER 76979
 FDOT DISTRICT IV
 3400 WEST COMMERCIAL BLVD.
 FORT LAUDERDALE, FL 33309

STATE OF FLORIDA DEPARTMENT OF TRANSPORTATION		
ROAD NO.	COUNTY	FINANCIAL PROJECT ID
SR 76	MARTIN	422641-2-52-01

**SIGNING AND PAVEMENT
MARKINGS**


SHEET NO.
S-28

NOTICE: THE OFFICIAL RECORD OF THIS SHEET IS THE ELECTRONIC FILE SIGNED AND SEALED UNDER RULE 61G15-23.004, F.A.C.



MATCHLINE STA - 123+82.00

MATCHLINE STA - 129+48.00

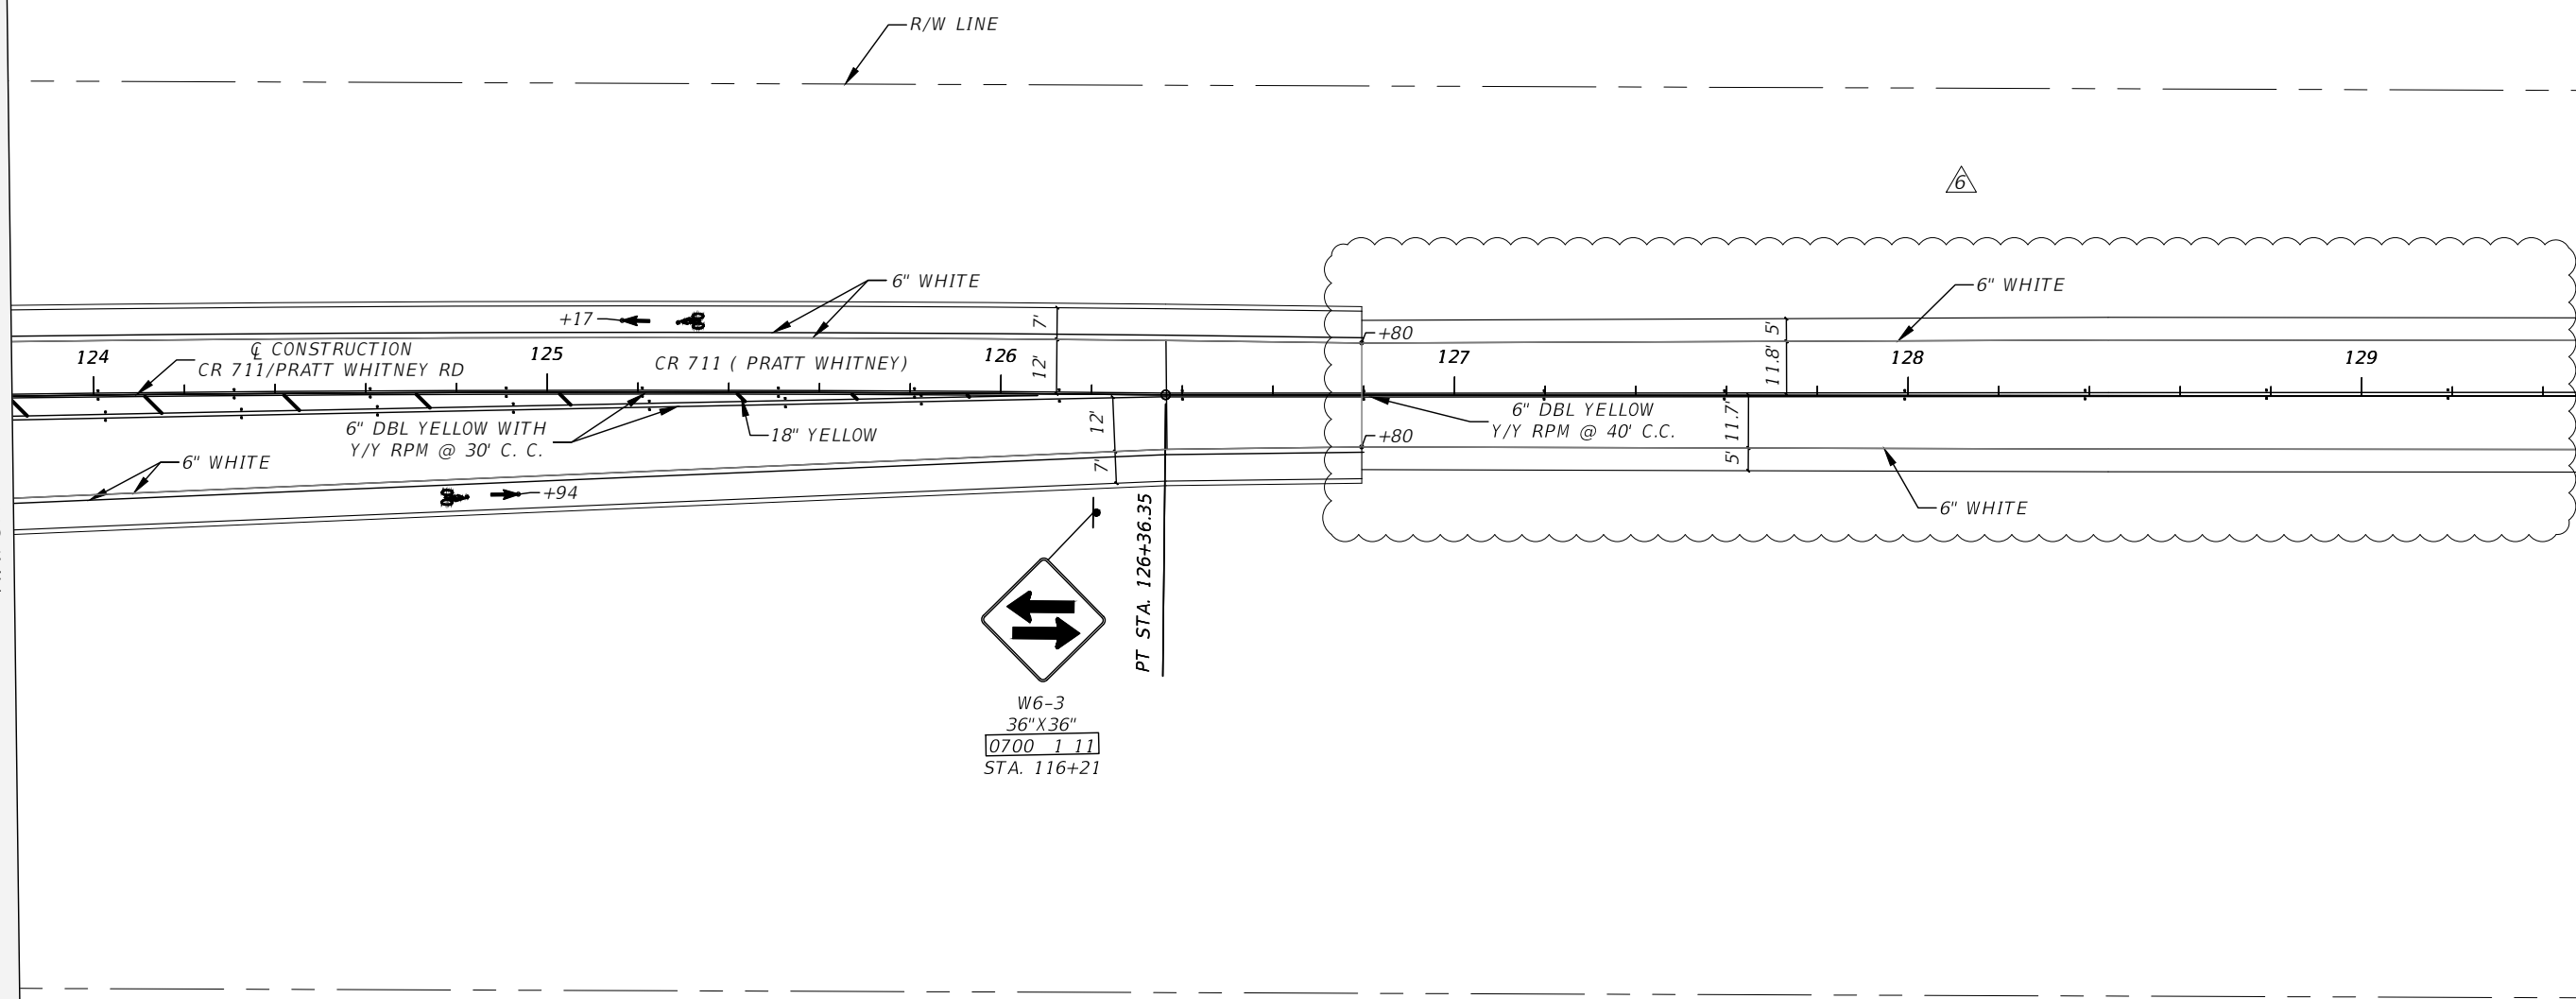

REVISIONS

DATE	DESCRIPTION	DATE	DESCRIPTION
02/10/20	6 SIGNING AND PAVEMENT MARKINGS UPDATED		

ENGINEER OF RECORD:
BRAD SALISBURY, P.E.
P.E. LICENSE NUMBER 76979
FDOT DISTRICT IV
3400 WEST COMMERCIAL BLVD.
FORT LAUDERDALE, FL 33309

STATE OF FLORIDA DEPARTMENT OF TRANSPORTATION		
ROAD NO.	COUNTY	FINANCIAL PROJECT ID
SR 76	MARTIN	422641-2-52-01


**SIGNING AND PAVEMENT
MARKINGS**

SHEET NO.
S-29

NOTICE: THE OFFICIAL RECORD OF THIS SHEET IS THE ELECTRONIC FILE SIGNED AND SEALED UNDER RULE 61G15-23.004, F.A.C.



MATCHLINE STA - 129+48.00

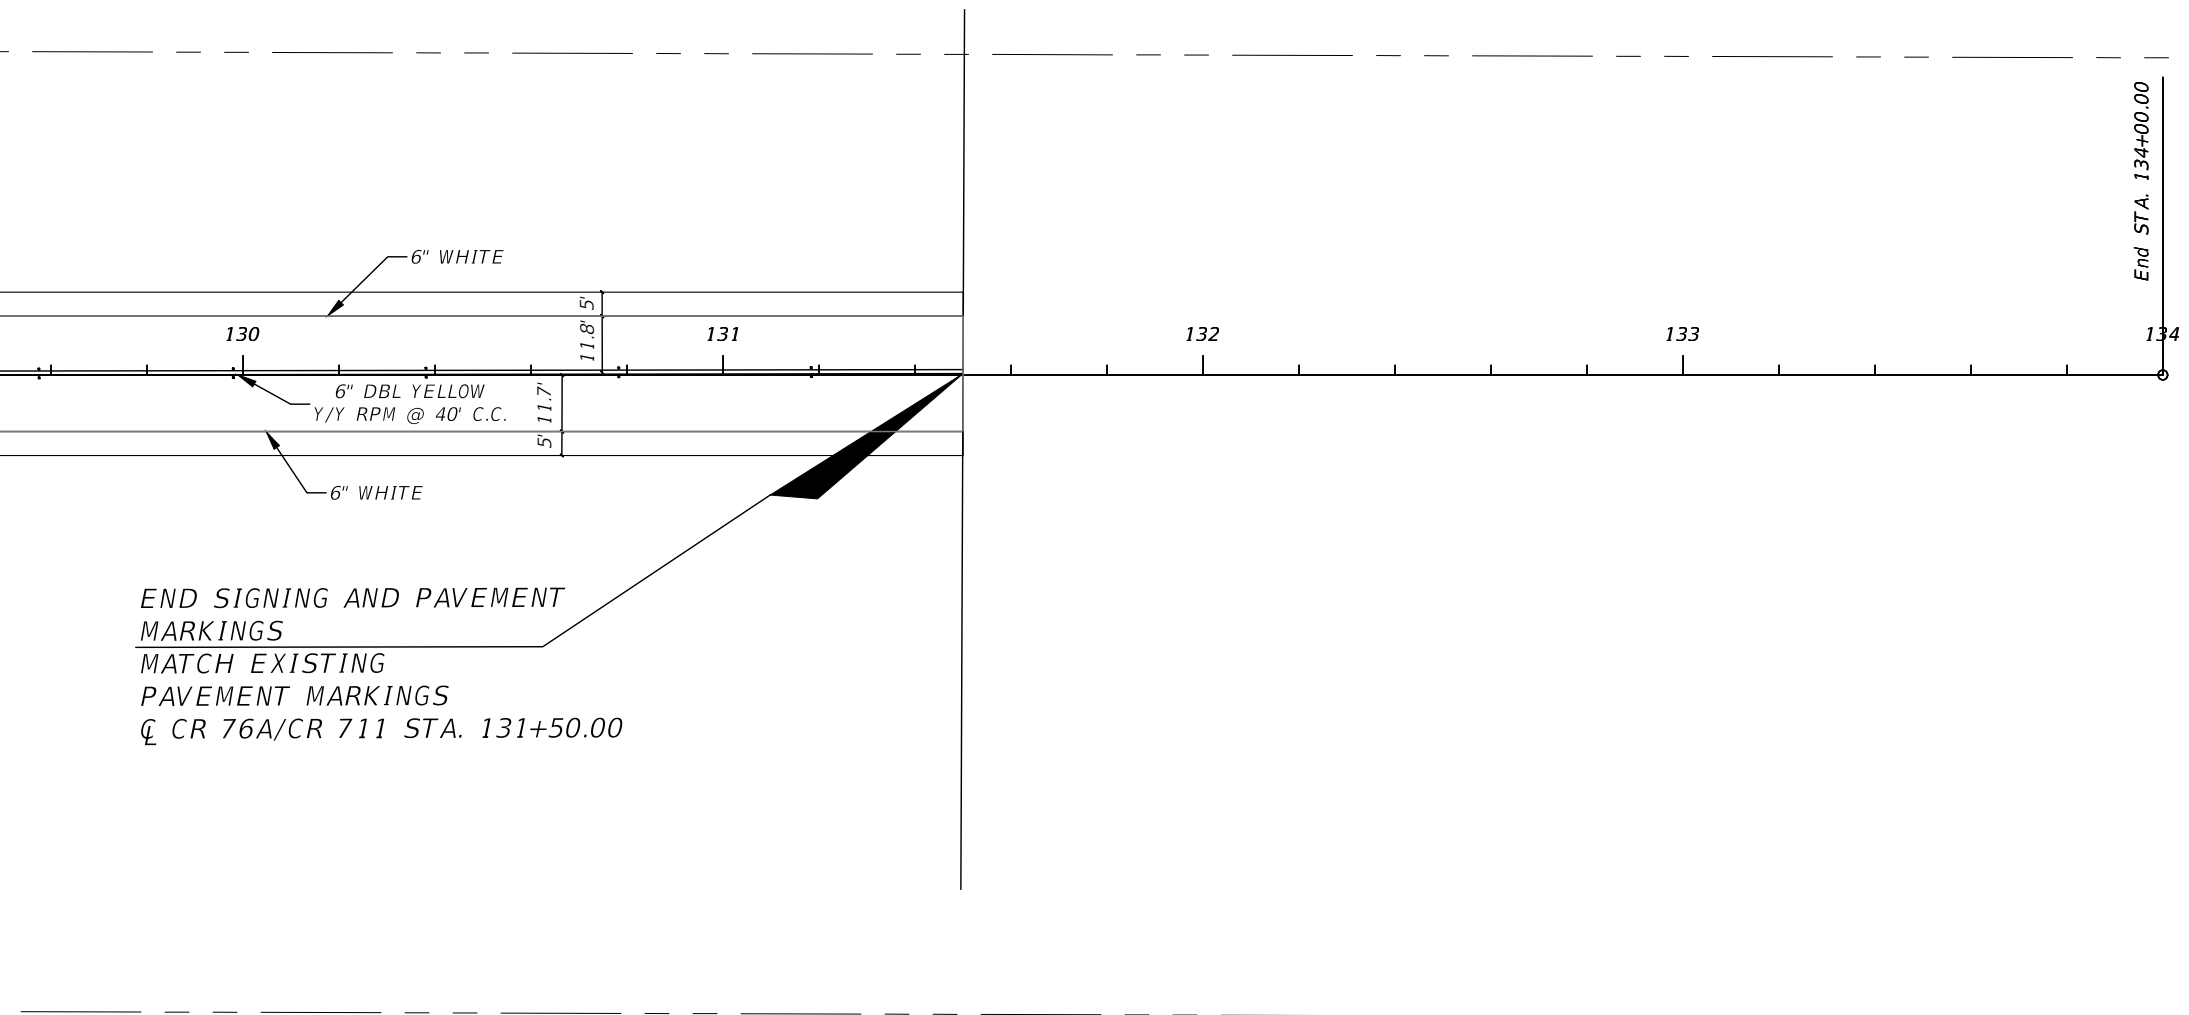

END SIGNING AND PAVEMENT
MARKINGS
MATCH EXISTING
PAVEMENT MARKINGS
CR 76A/CR 711 STA. 131+50.00

REVISIONS

DATE	DESCRIPTION	DATE	DESCRIPTION
02/10/20	6 SHEET ADDED		

BRAD SALISBURY, P.E.
P.E. LICENSE NUMBER 76979
FLORIDA DEPARTMENT OF TRANSPORTATION
3400 WEST COMMERCIAL BLVD.
FORT LAUDERDALE, FL 33309
954-777-4160
BRAD.SALISBURY@DOT.STATE.FL.US

STATE OF FLORIDA DEPARTMENT OF TRANSPORTATION		
ROAD NO.	COUNTY	FINANCIAL PROJECT ID
SR 76	MARTIN	422641-2-52-01

**SIGNING AND PAVEMENT
MARKINGS**

SHEET NO.
S-29A

NOTICE: THE OFFICIAL RECORD OF THIS SHEET IS THE ELECTRONIC FILE SIGNED AND SEALED UNDER RULE 61G15-23.004, F.A.C.