


Existing Roadway - CR 712/Midway Road




The existing roadway features one travel lane in each direction.

New Typical Section - CR 712/Midway Road (Looking East)

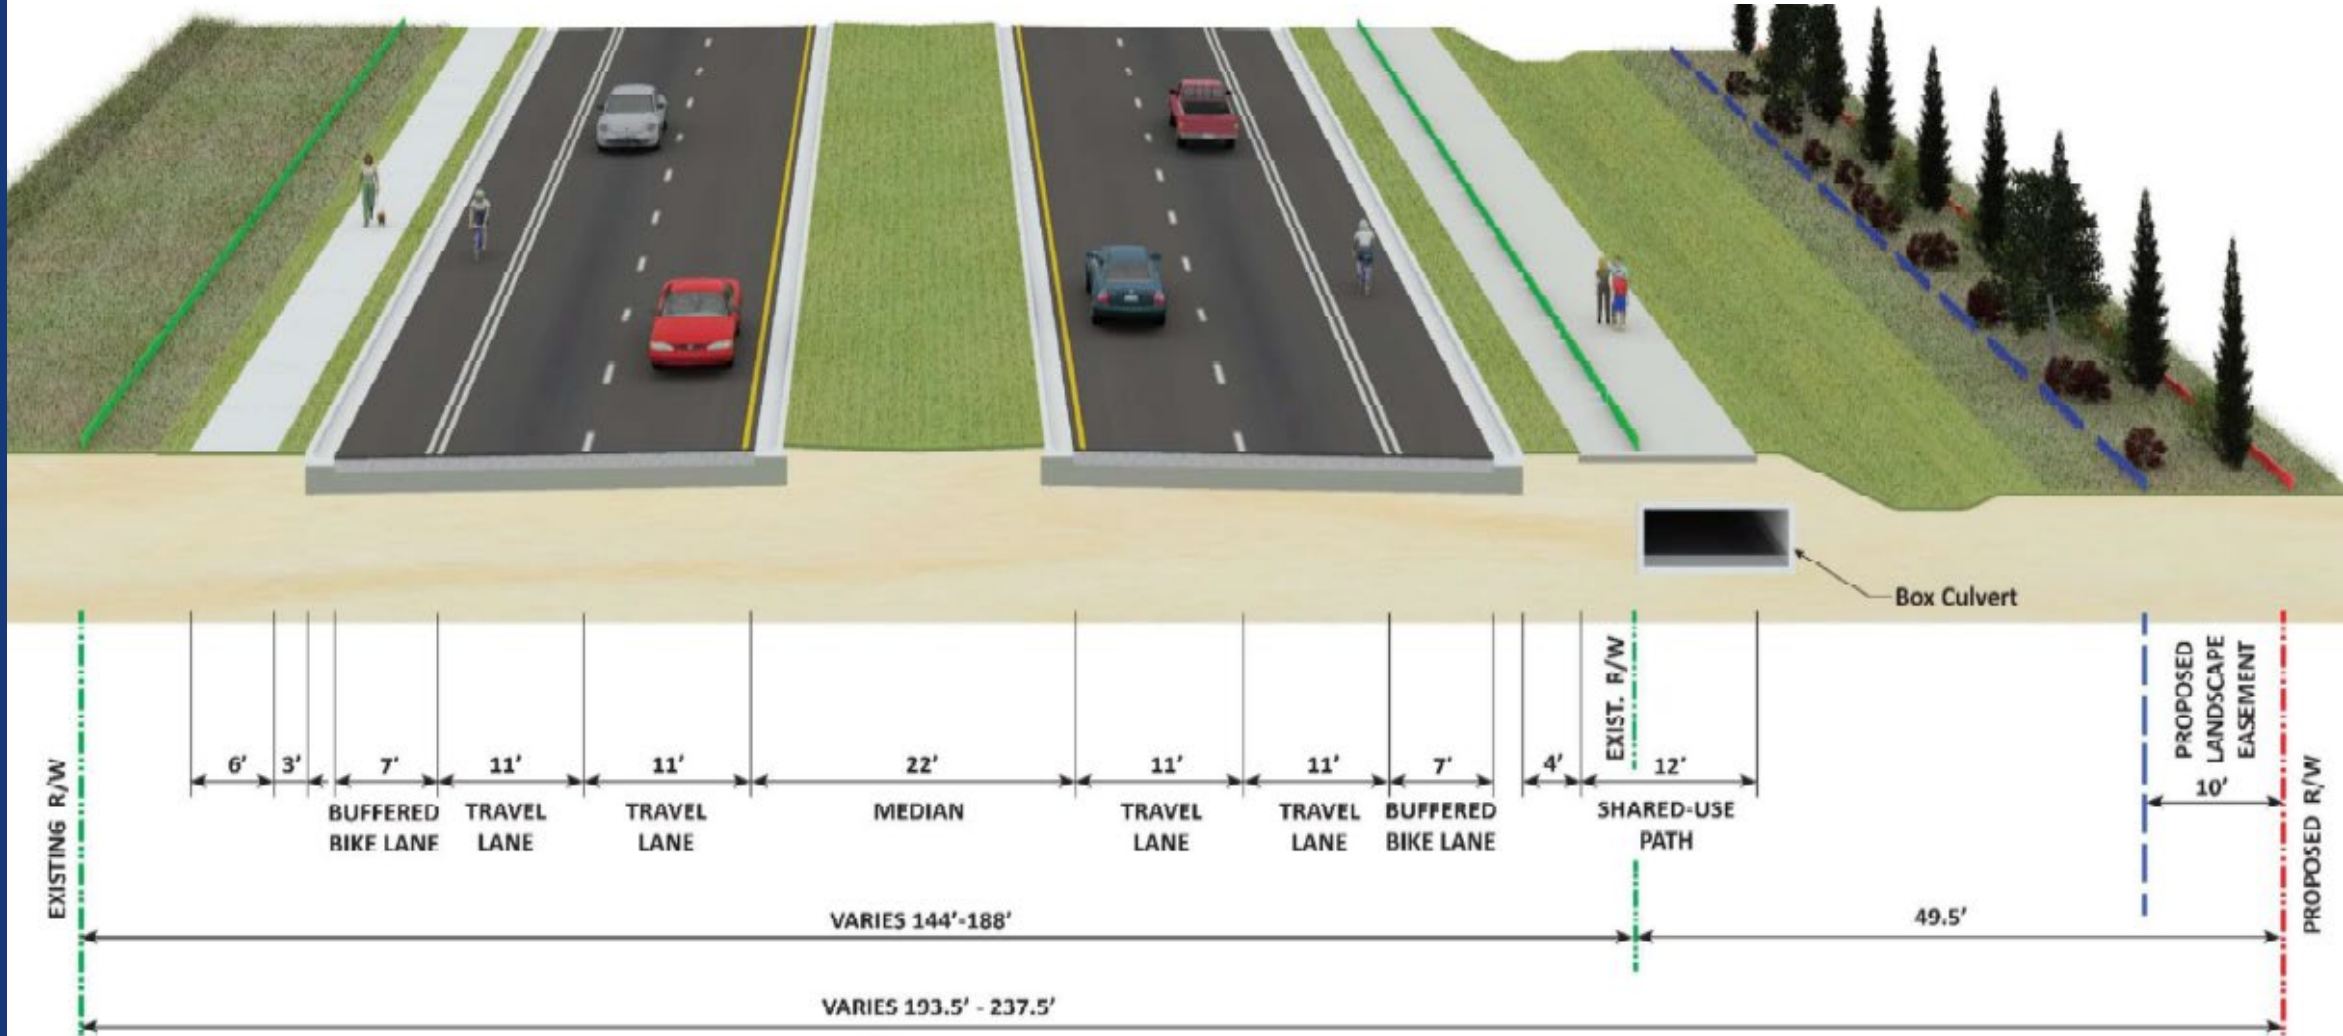


Final Configuration of CR 712/Midway Road from Corporate Way to Post Office Road

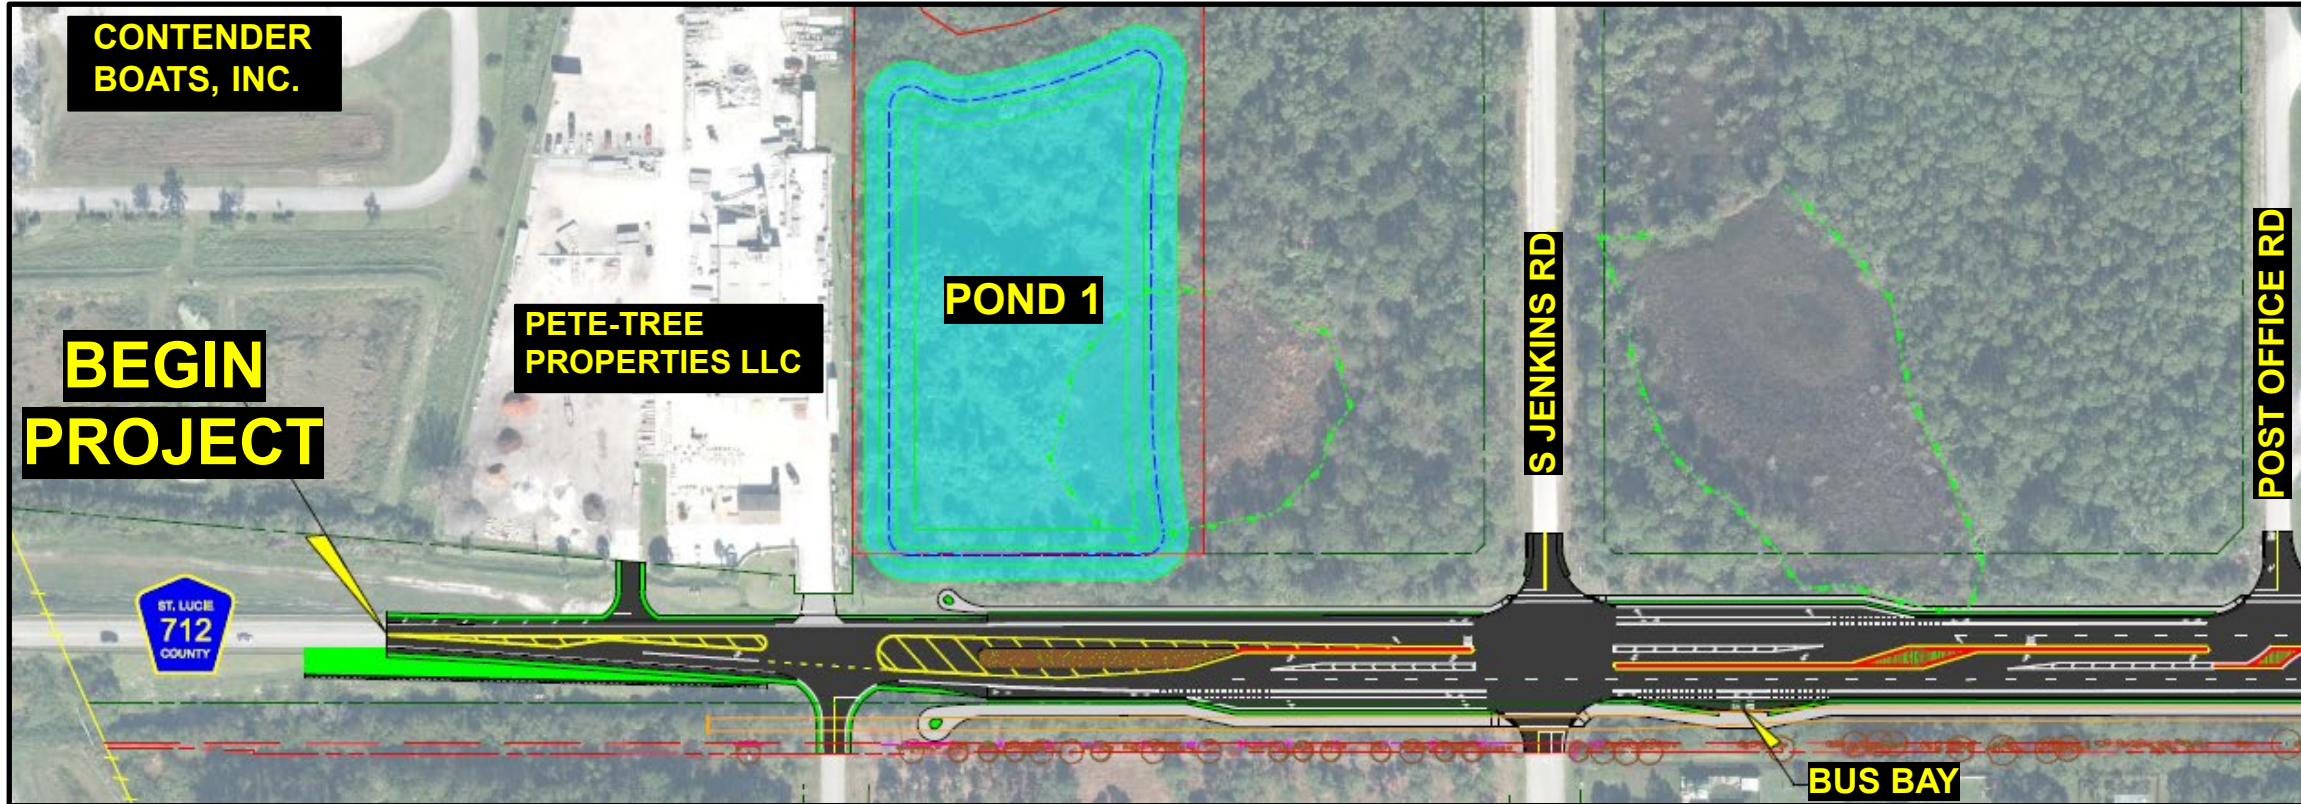

LEGEND

- Widened Roadway
- New Retention Pond 1
- New Landscaping
- New Sidewalk/Shared-Use Bicycle/Pedestrian Path

Final Configuration of CR 712/Midway Road from Post Office Road to New Horizon

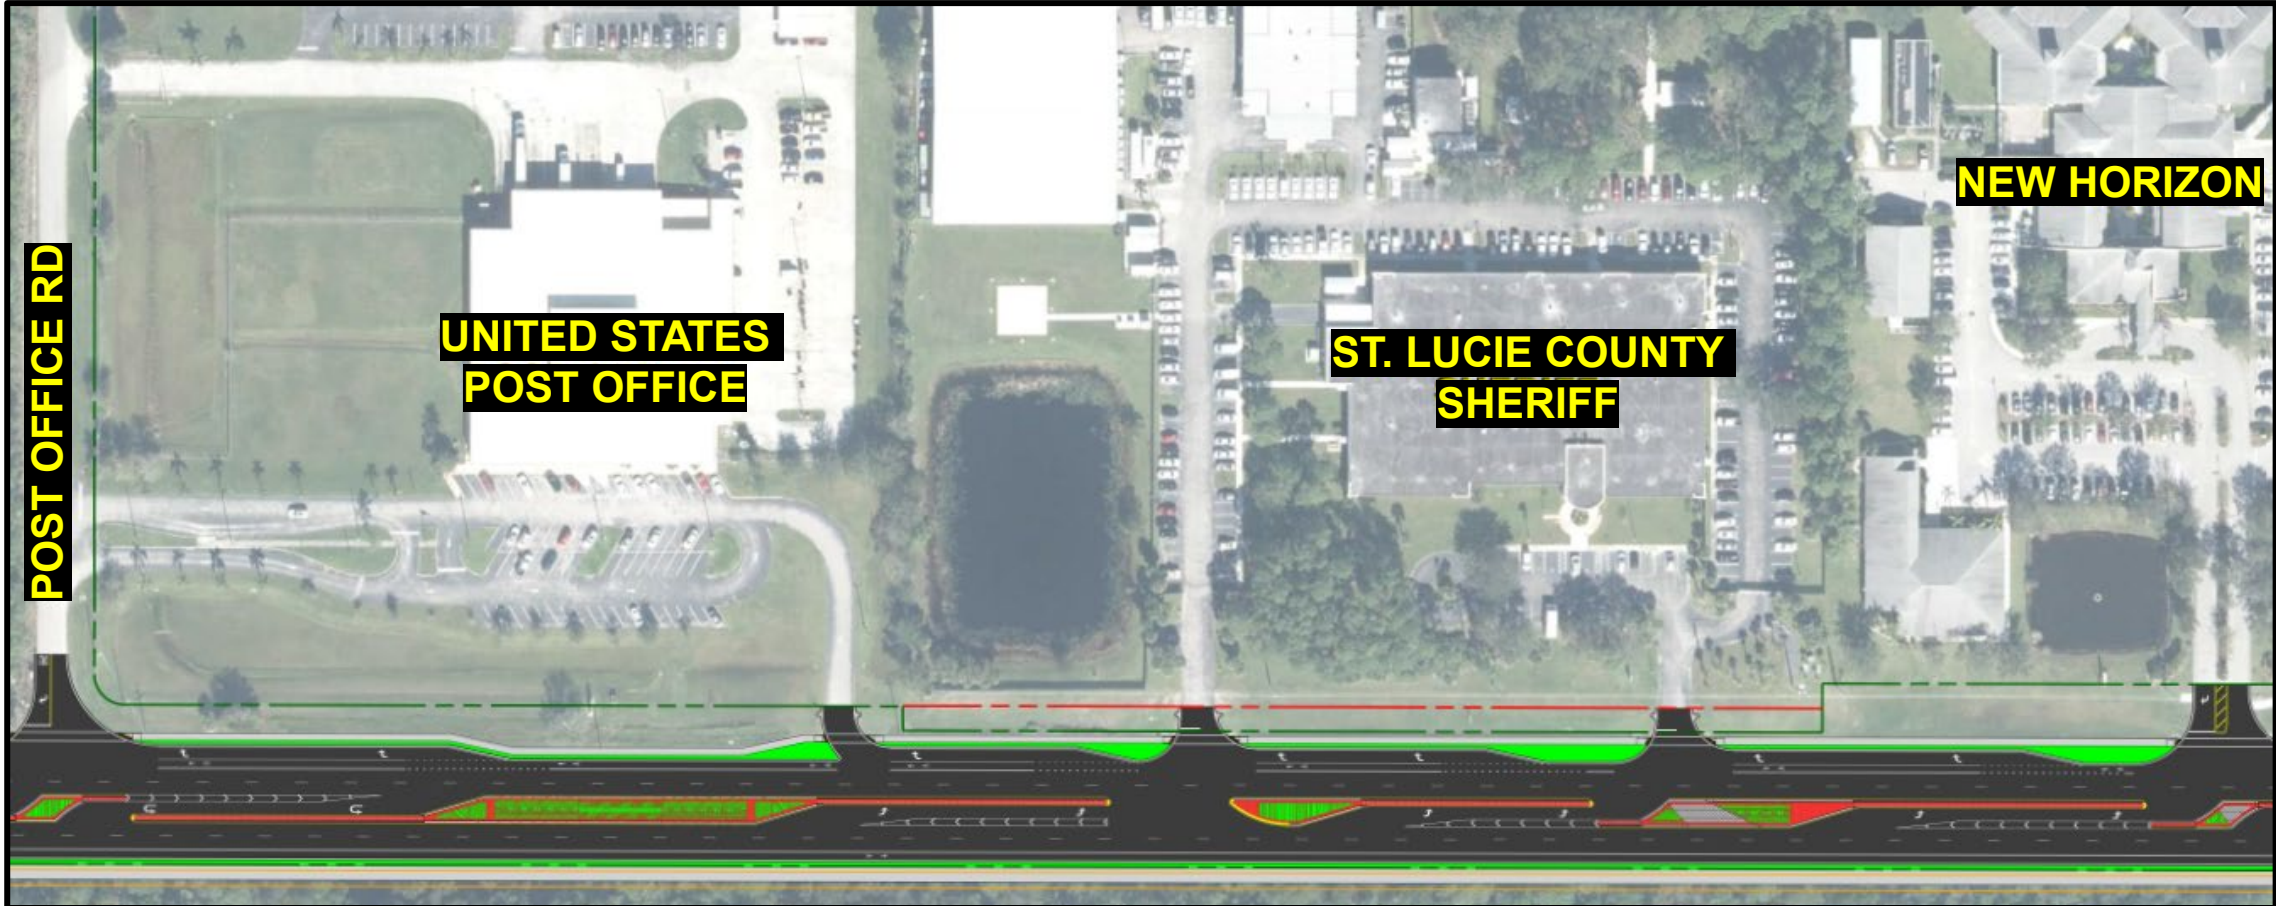

LEGEND



Widened Roadway




New Landscaping



New Sidewalk/Shared-Use Bicycle/Pedestrian Path

Final Configuration of CR 712/Midway Road from New Horizon to Selvitz Road

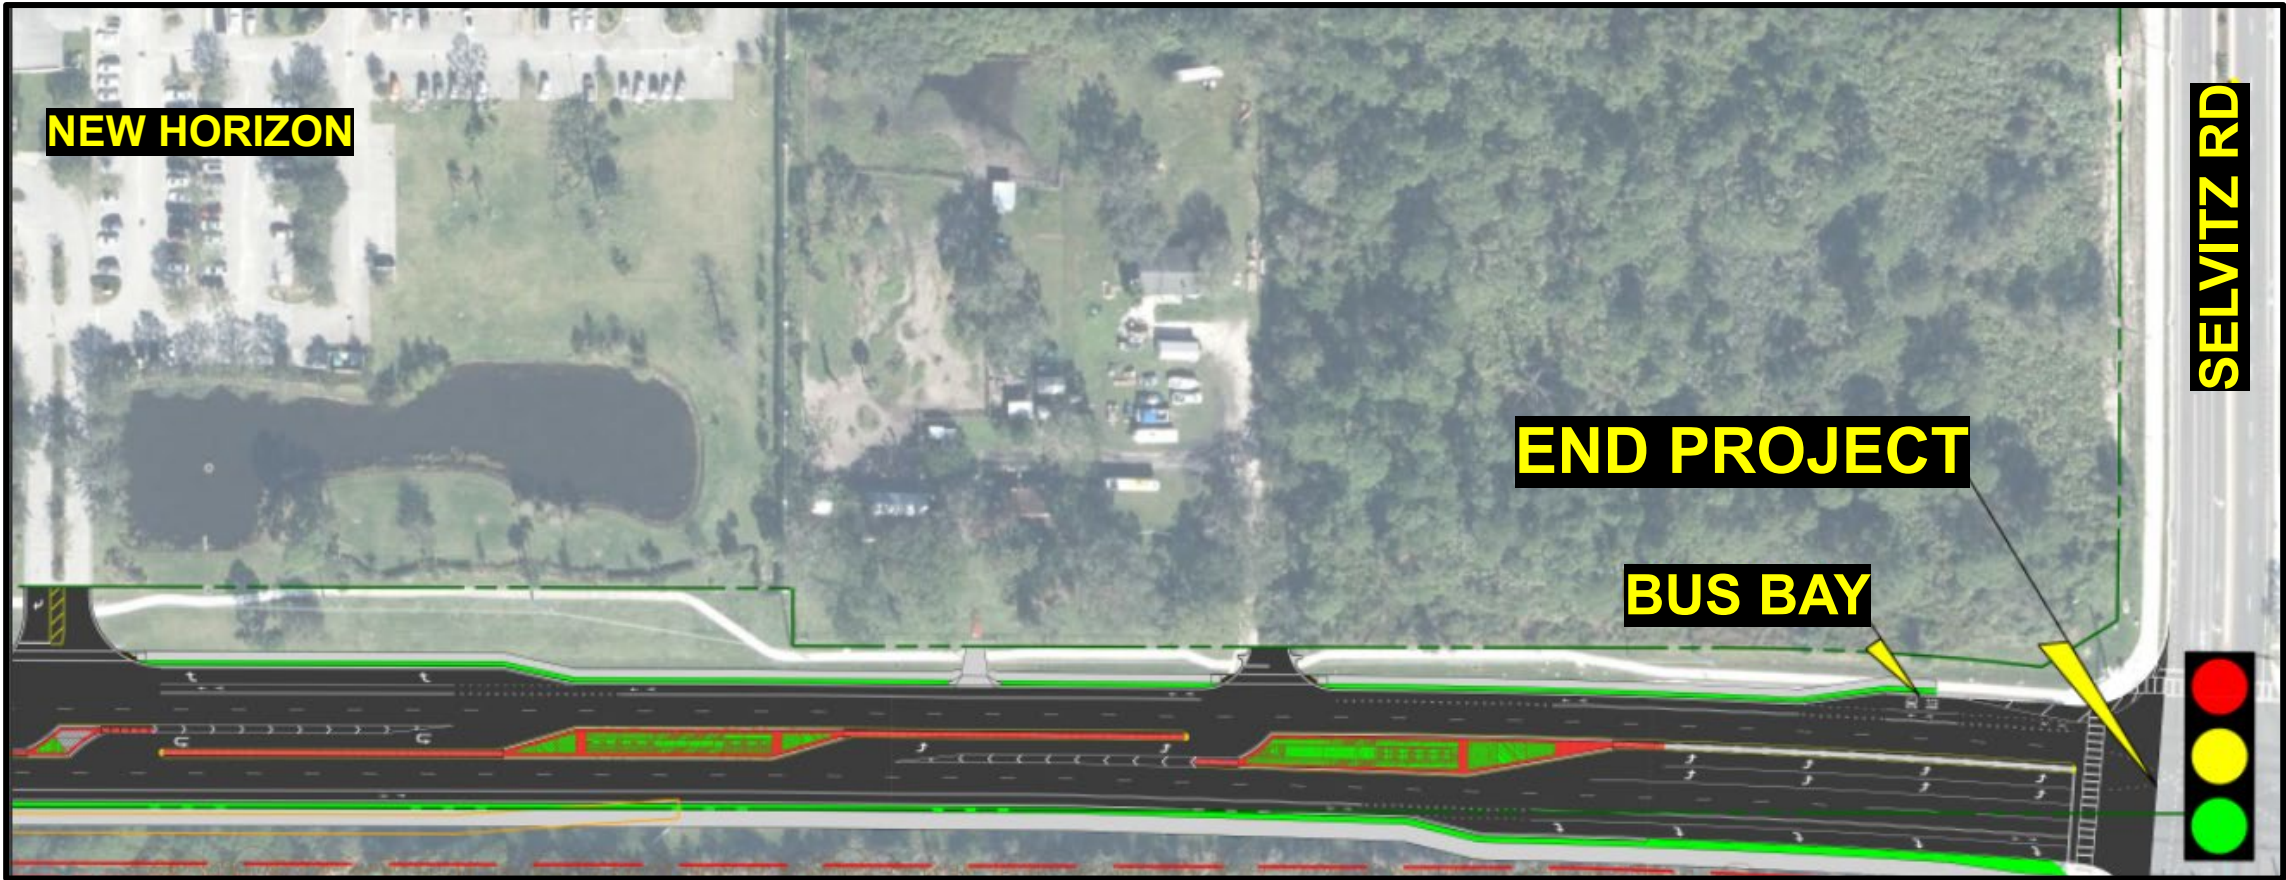

LEGEND

- Widened Roadway
- New Landscaping
- New Sidewalk/Shared-Use Bicycle/Pedestrian Path
- Existing Traffic Signal